




6/23/16
I:\4\2026
X:\NCD001-A-0009\Roadway\XSC\A-0009CD\A-0009CD.Rdw...xp1_Y2.dgn
User:smelvr

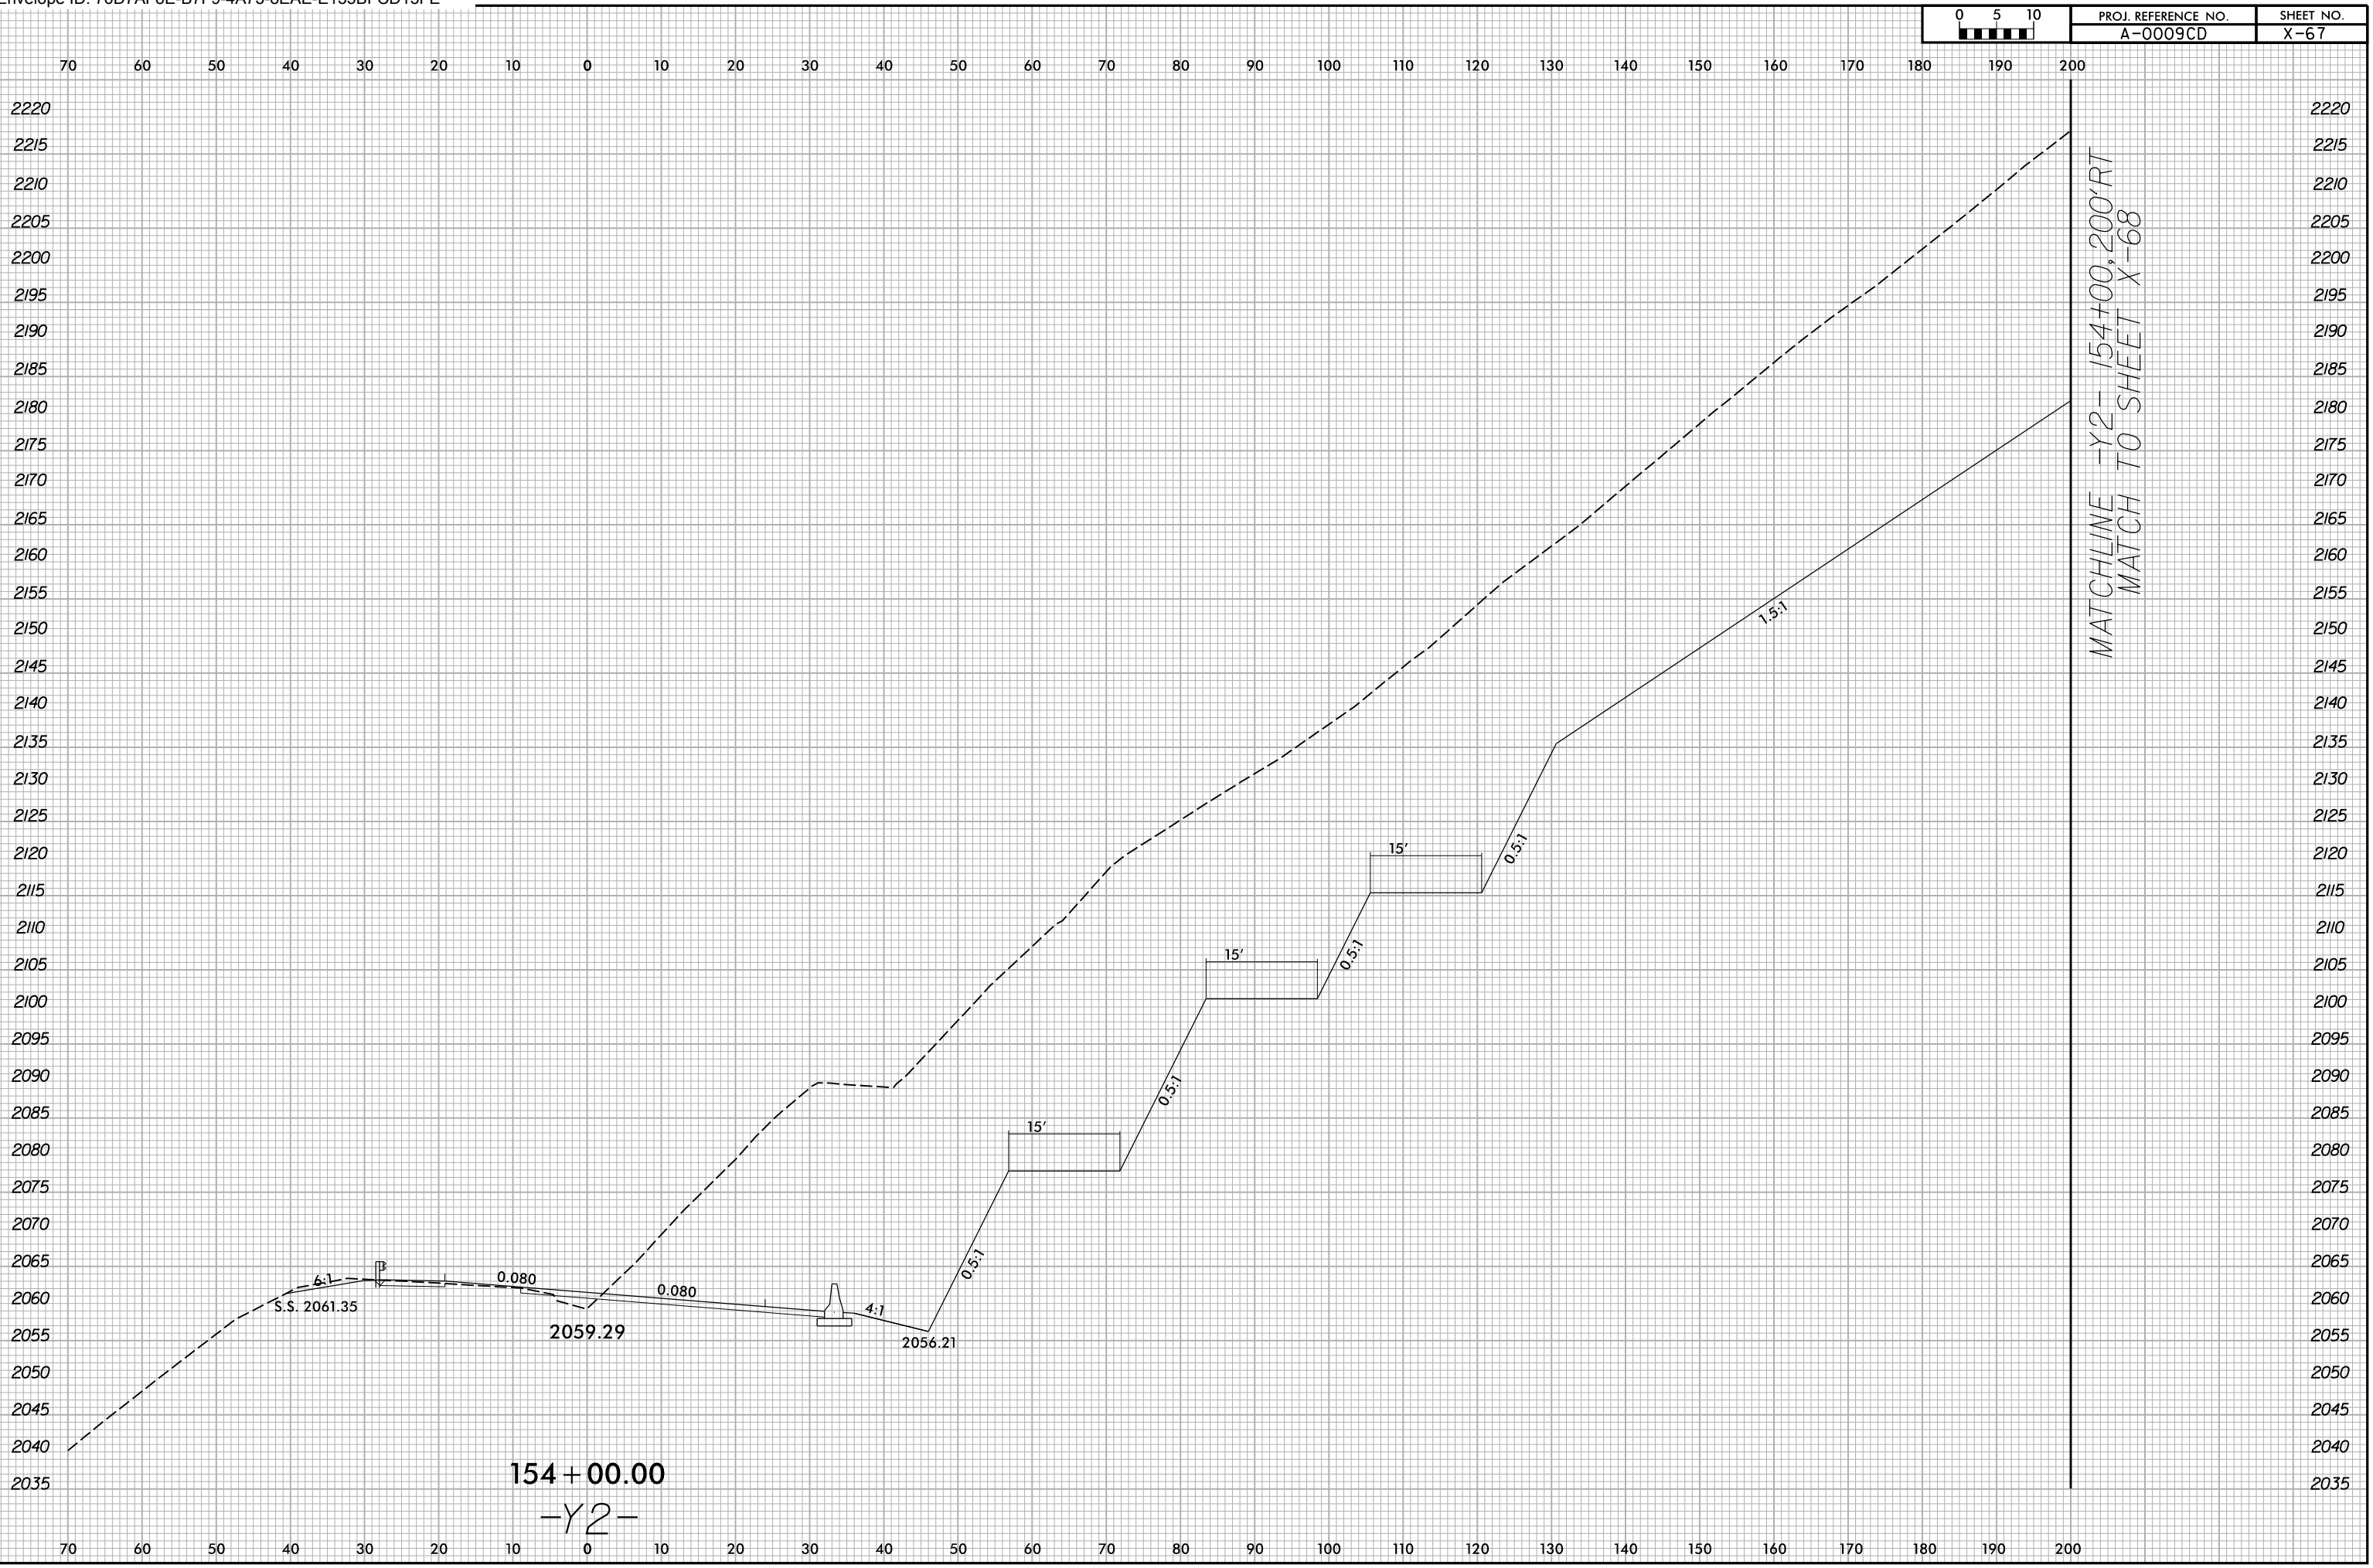

MATCHLINE -Y2- 154+00, 200' RT
MATCH TO SHEET X-68

154+00.00
-Y2-