


6/23/16

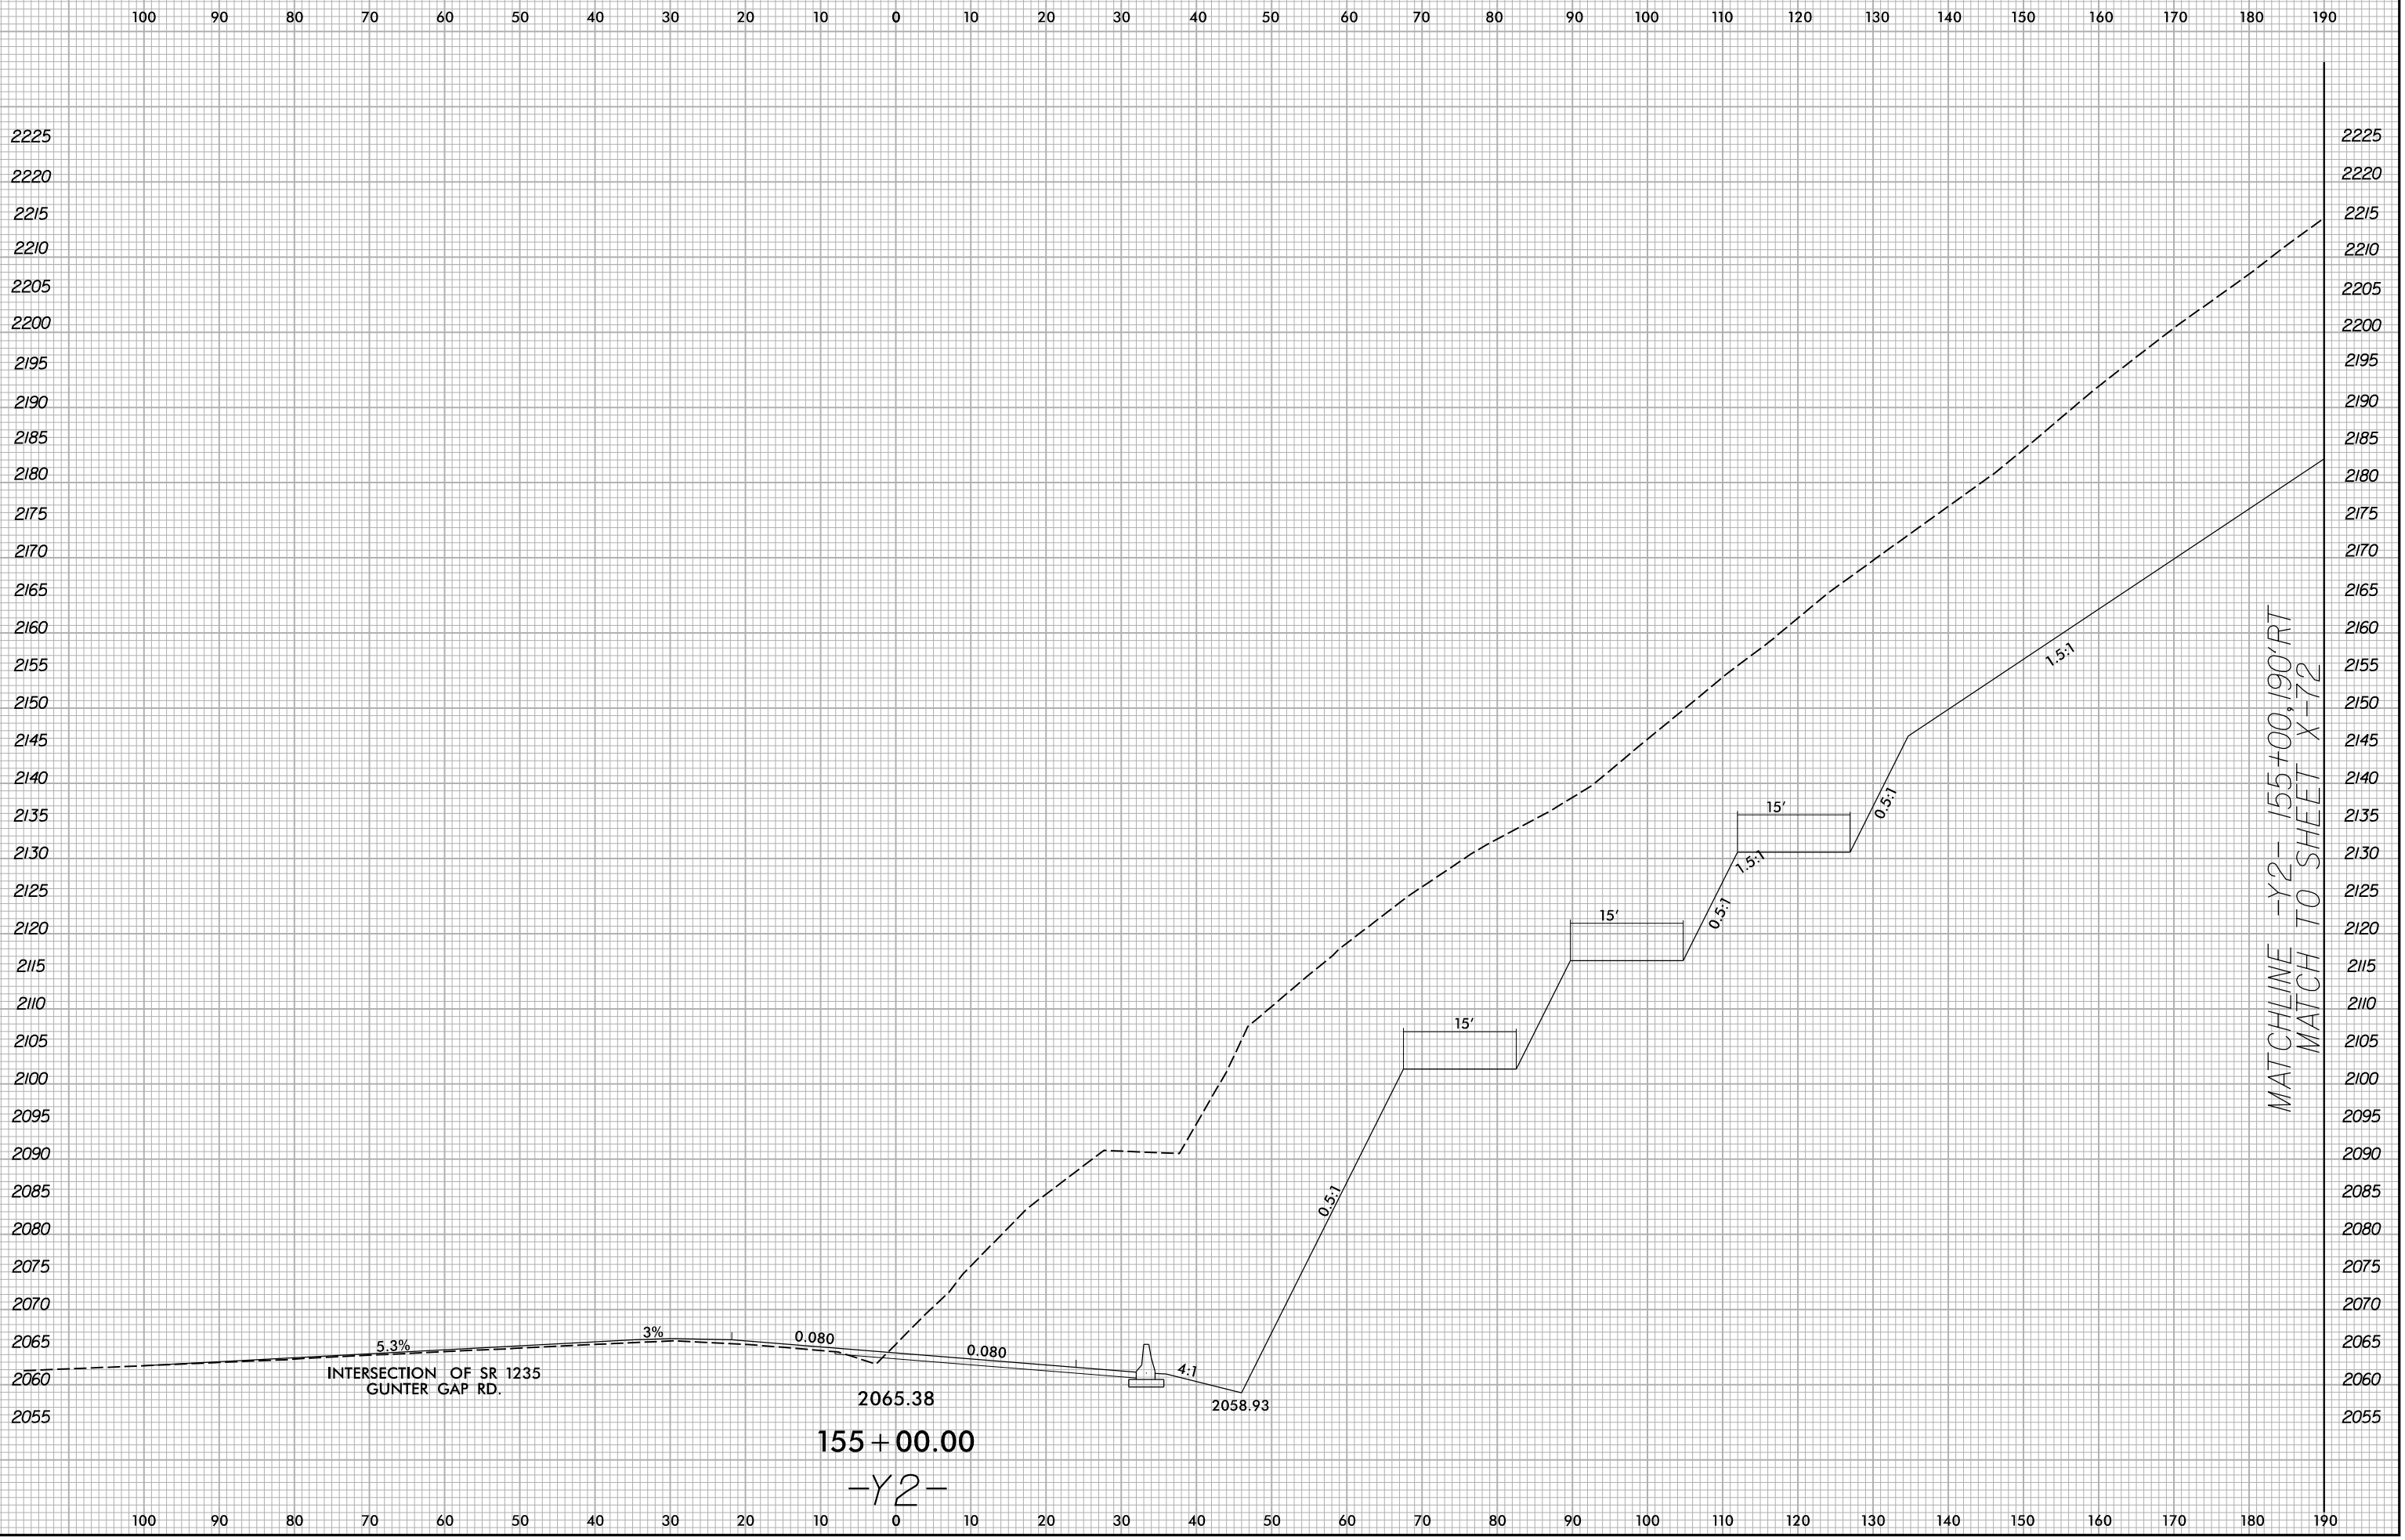

I:\4\2025 X:\NCD001-A-0009CD\A-0009CD\A-0009CD.Rdw...xp1_Y2.dgn User:smelvr

MATCHLINE -Y2- 155+00.190'RT MATCH TO SHEET X-72