


6/23/16

0 5 10 [Scale Bar]	PROJ. REFERENCE NO.	SHEET NO.
	A-0009CD	X-72

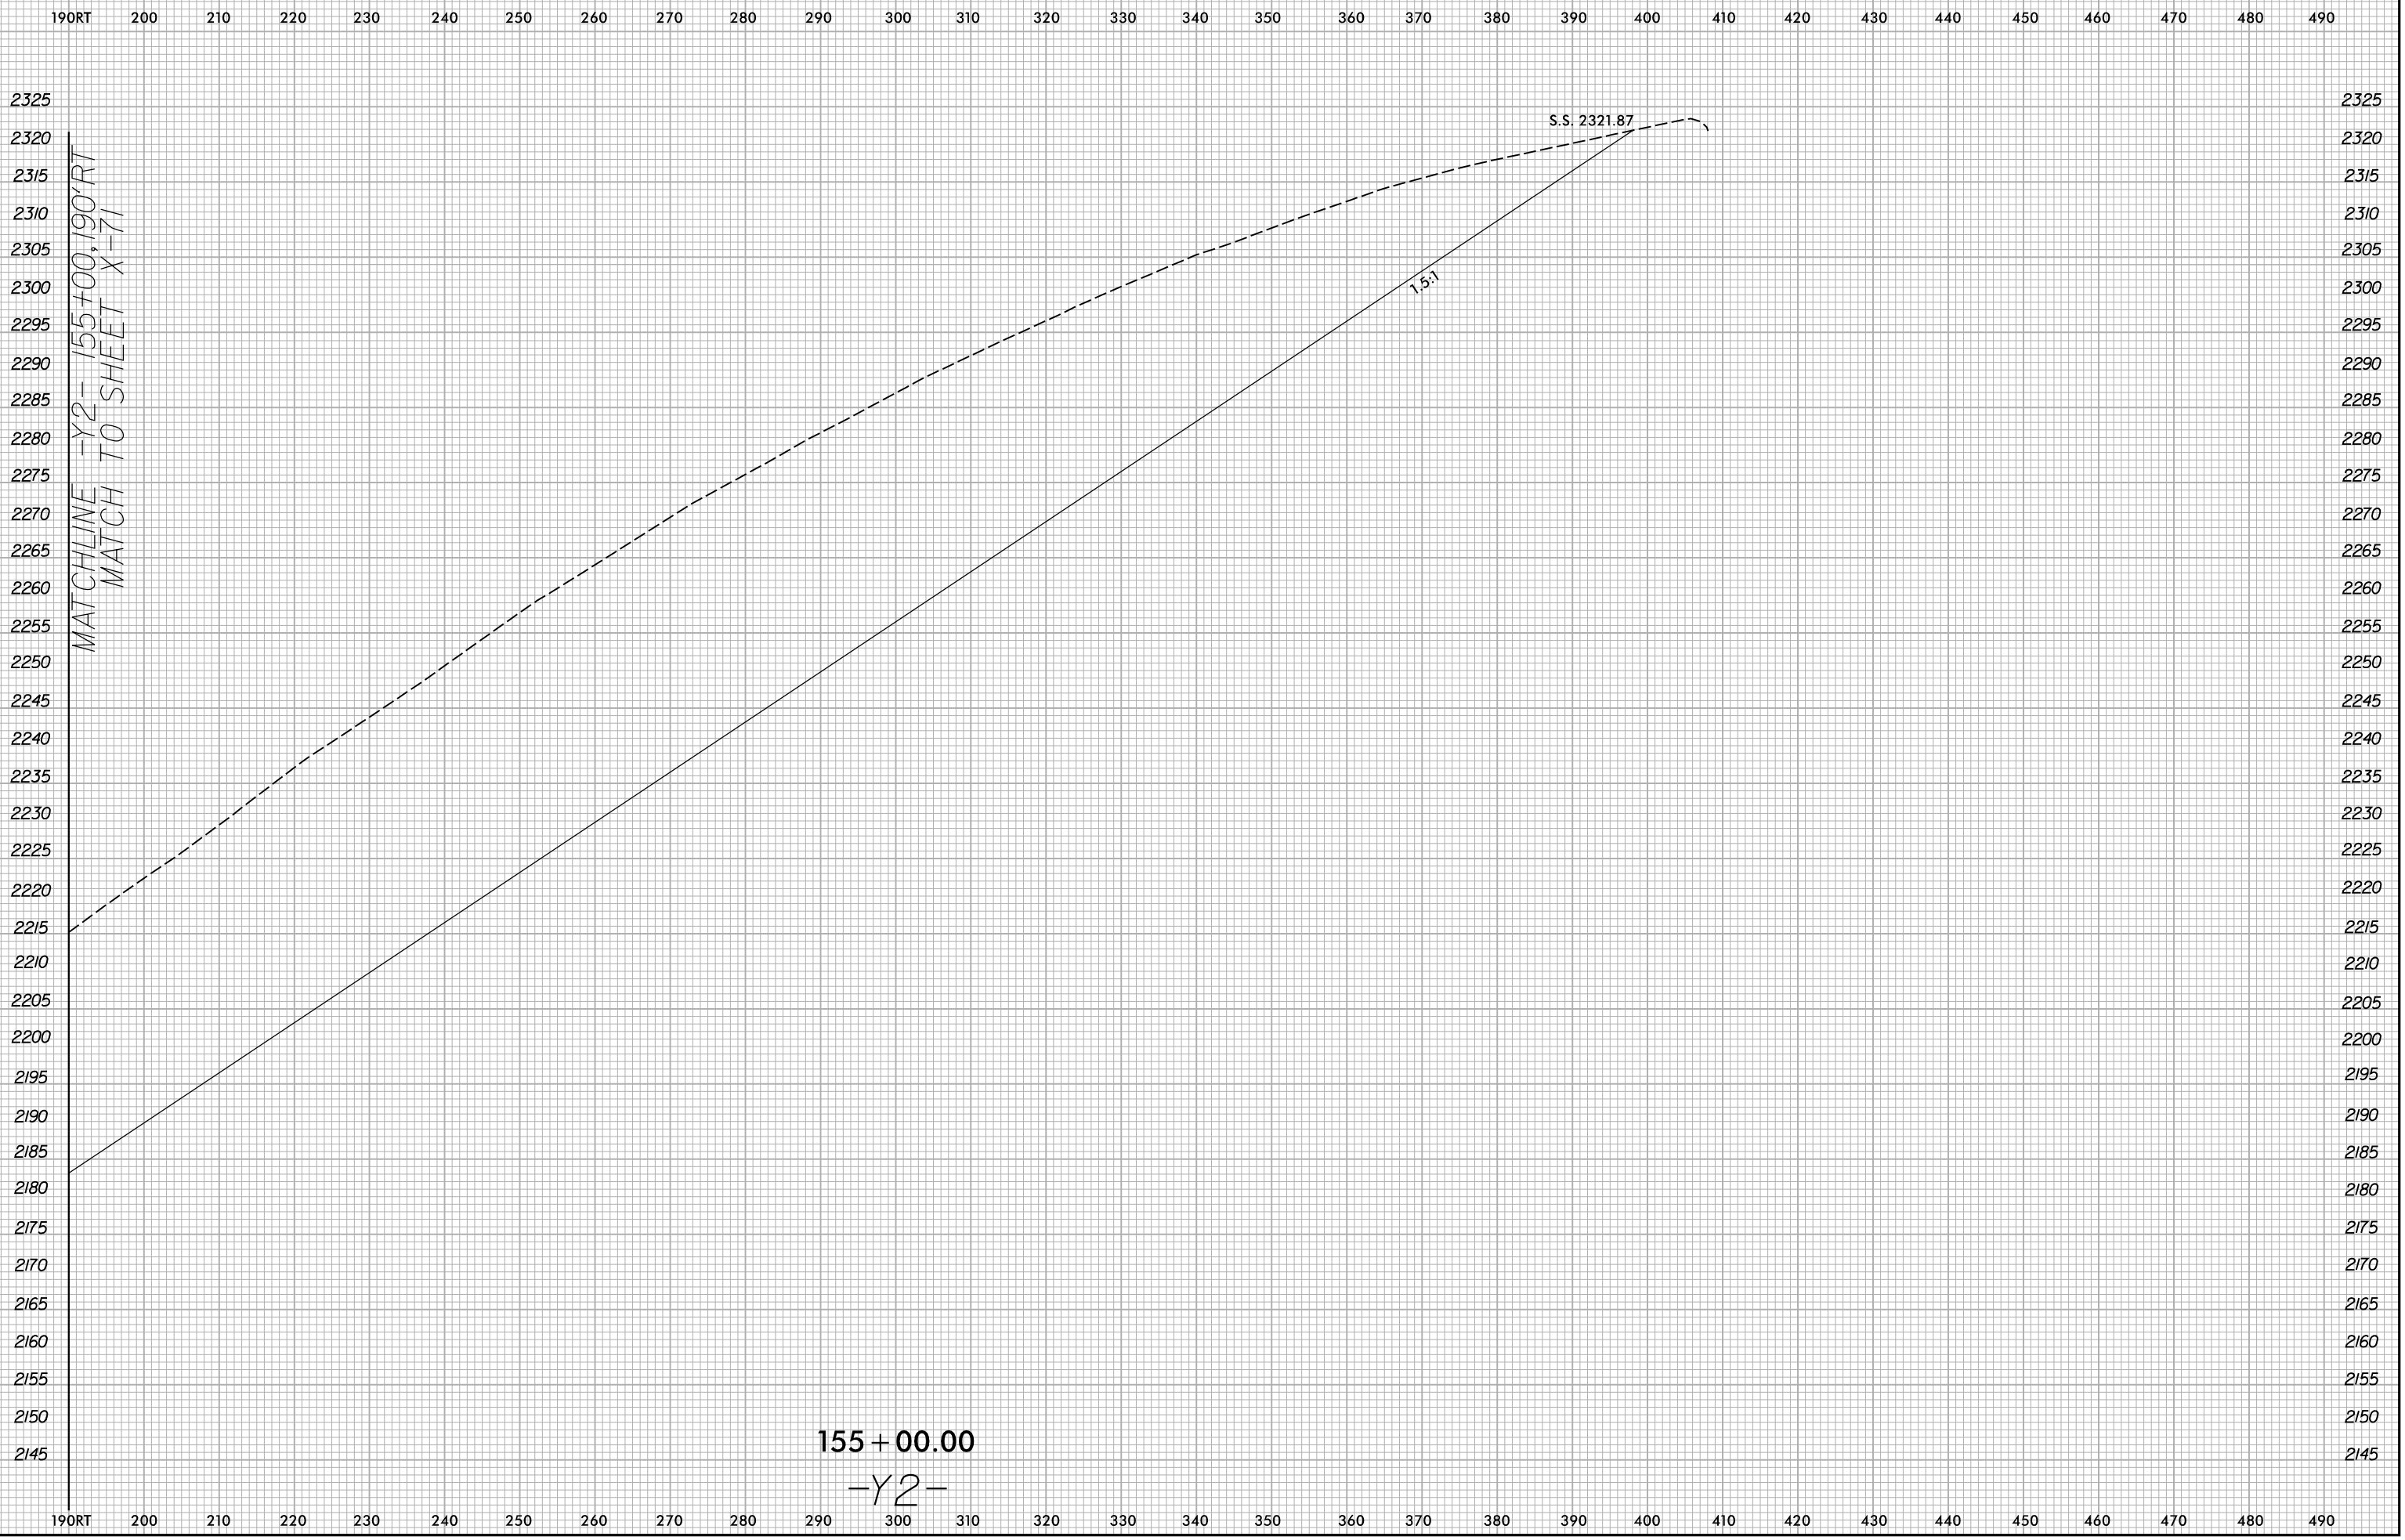

I:\4\2016  
X:\NCD001-A-0009CD\A-0009CD-R.dwg...xp1\_Y2.dgn  
User:smelvr

155 + 00.00  
-Y2-