


6/23/16

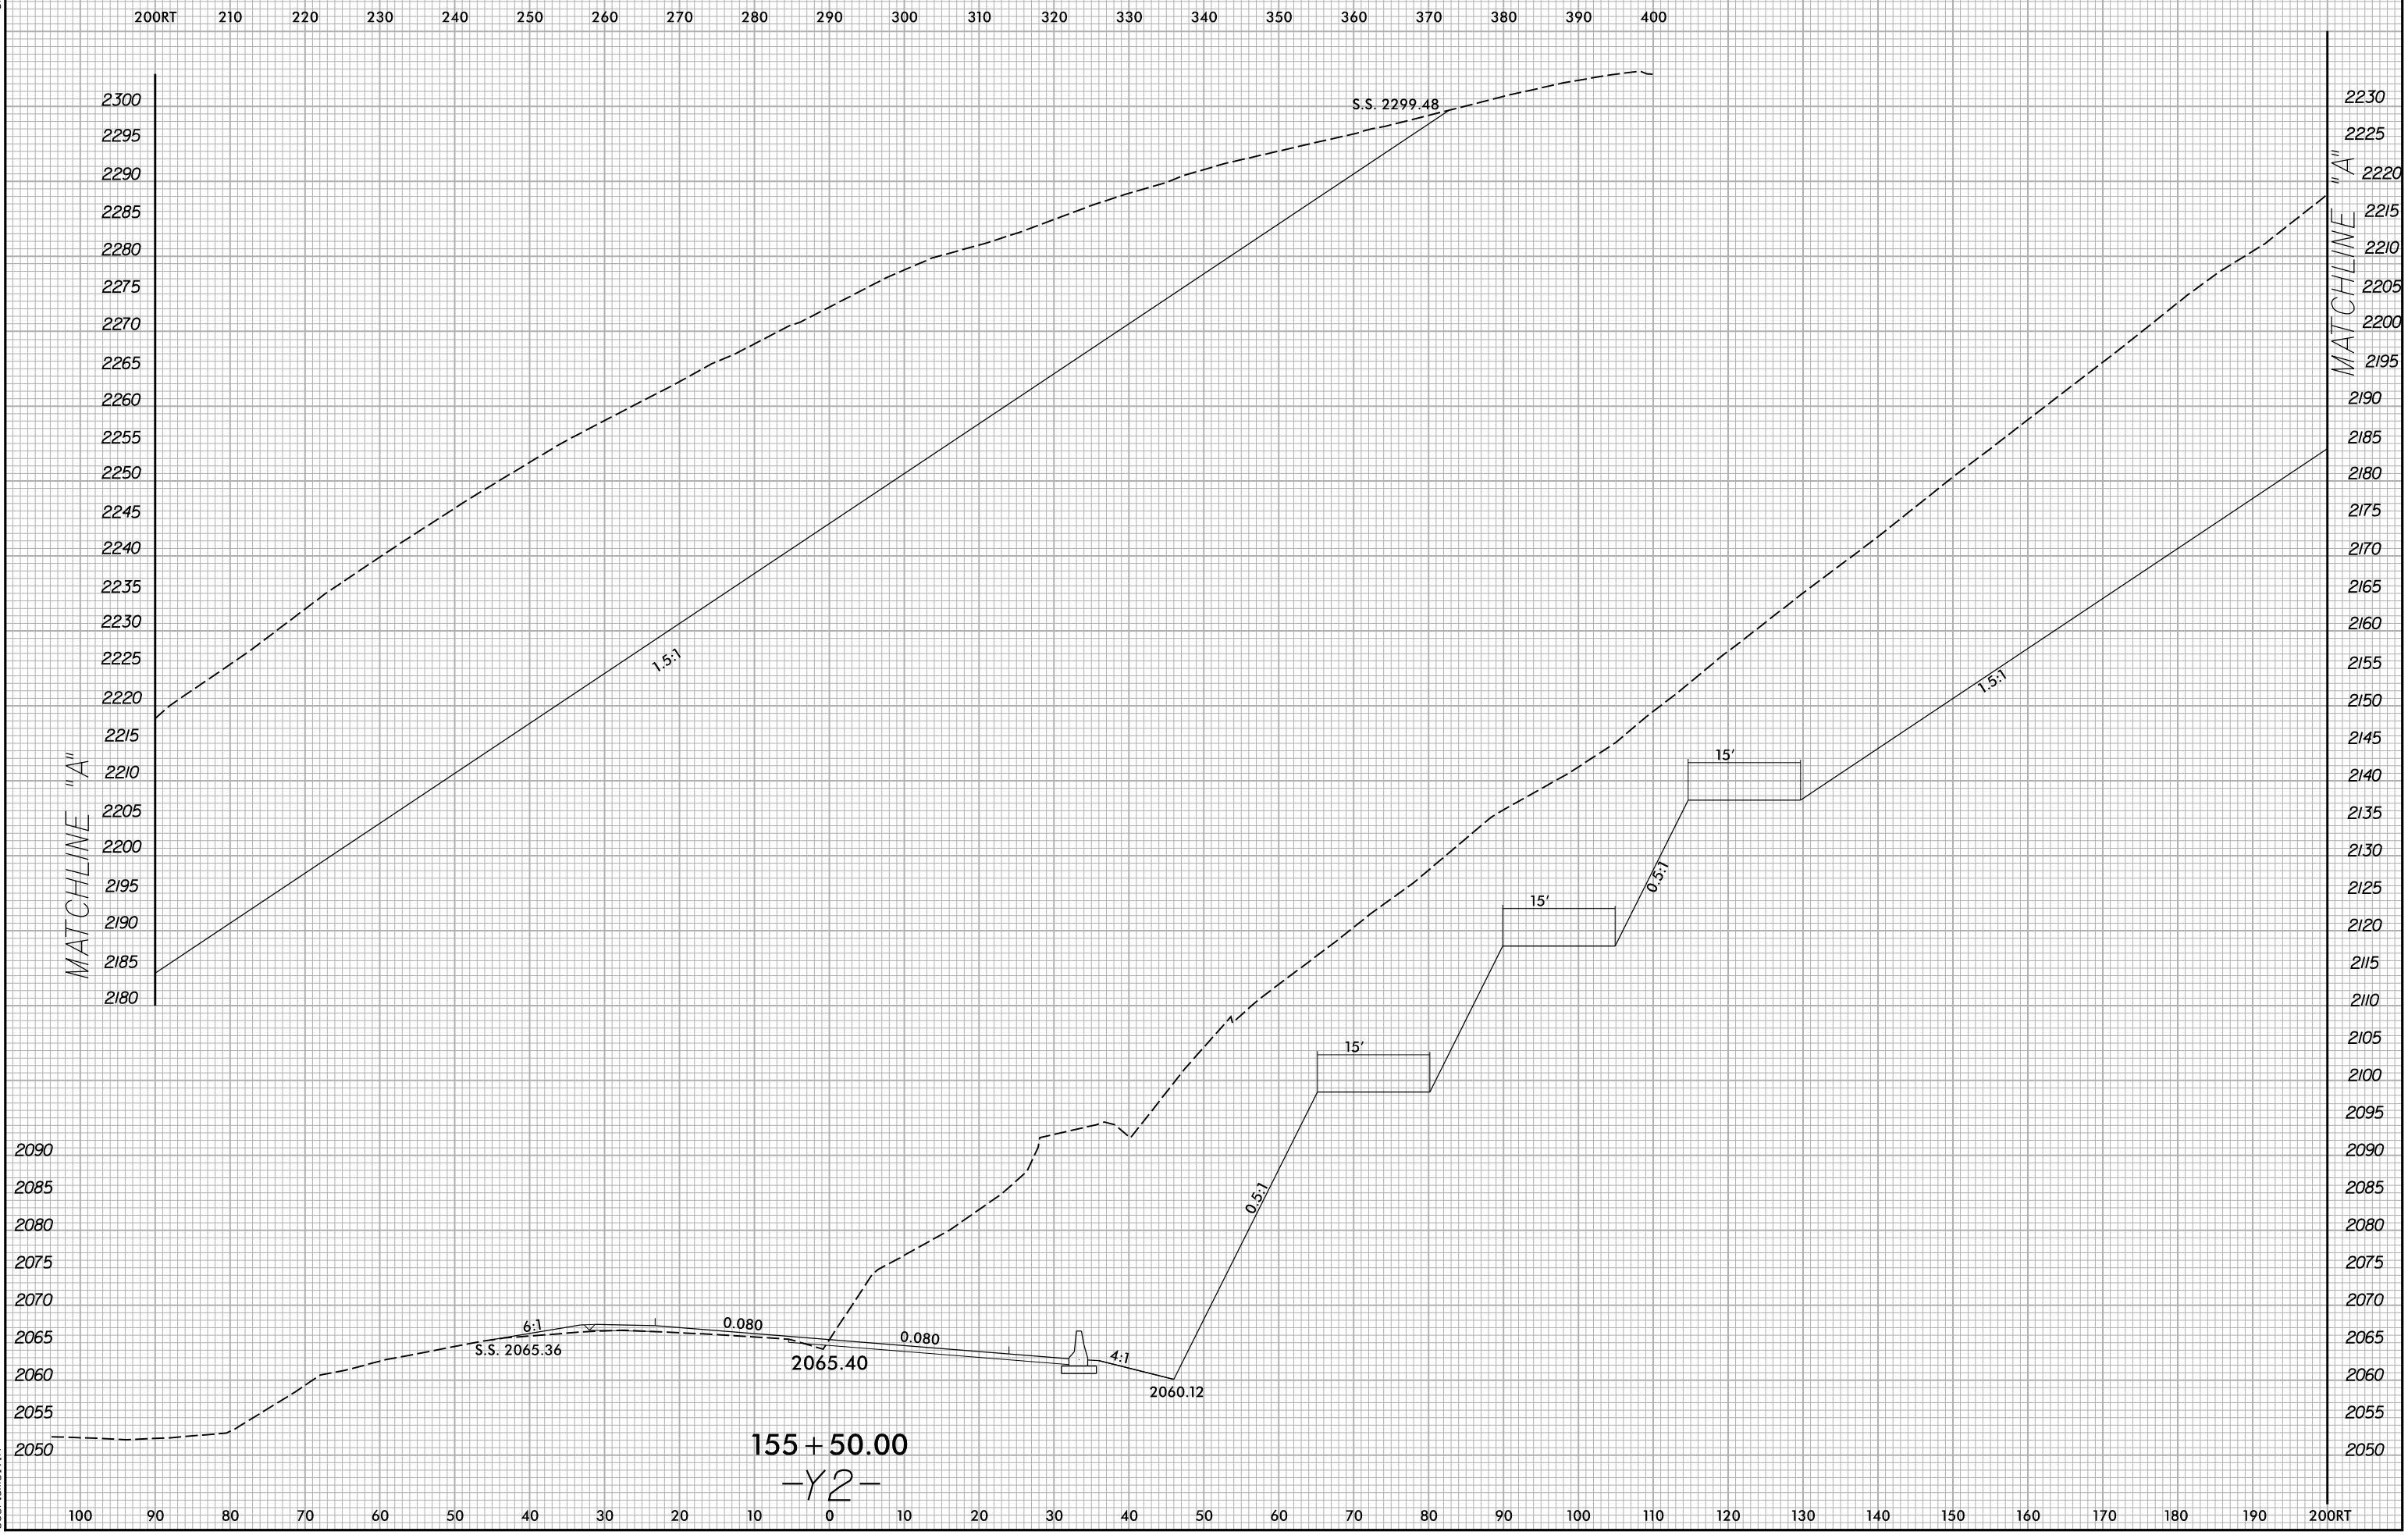

I:\8\2016
X:\NCDOT\A-0009CD\A-0009CD\A-0009CD.Rdw...xp_L_Y2.dgn
User:smelvr

155 + 50.00
-Y2-