


6/23/16

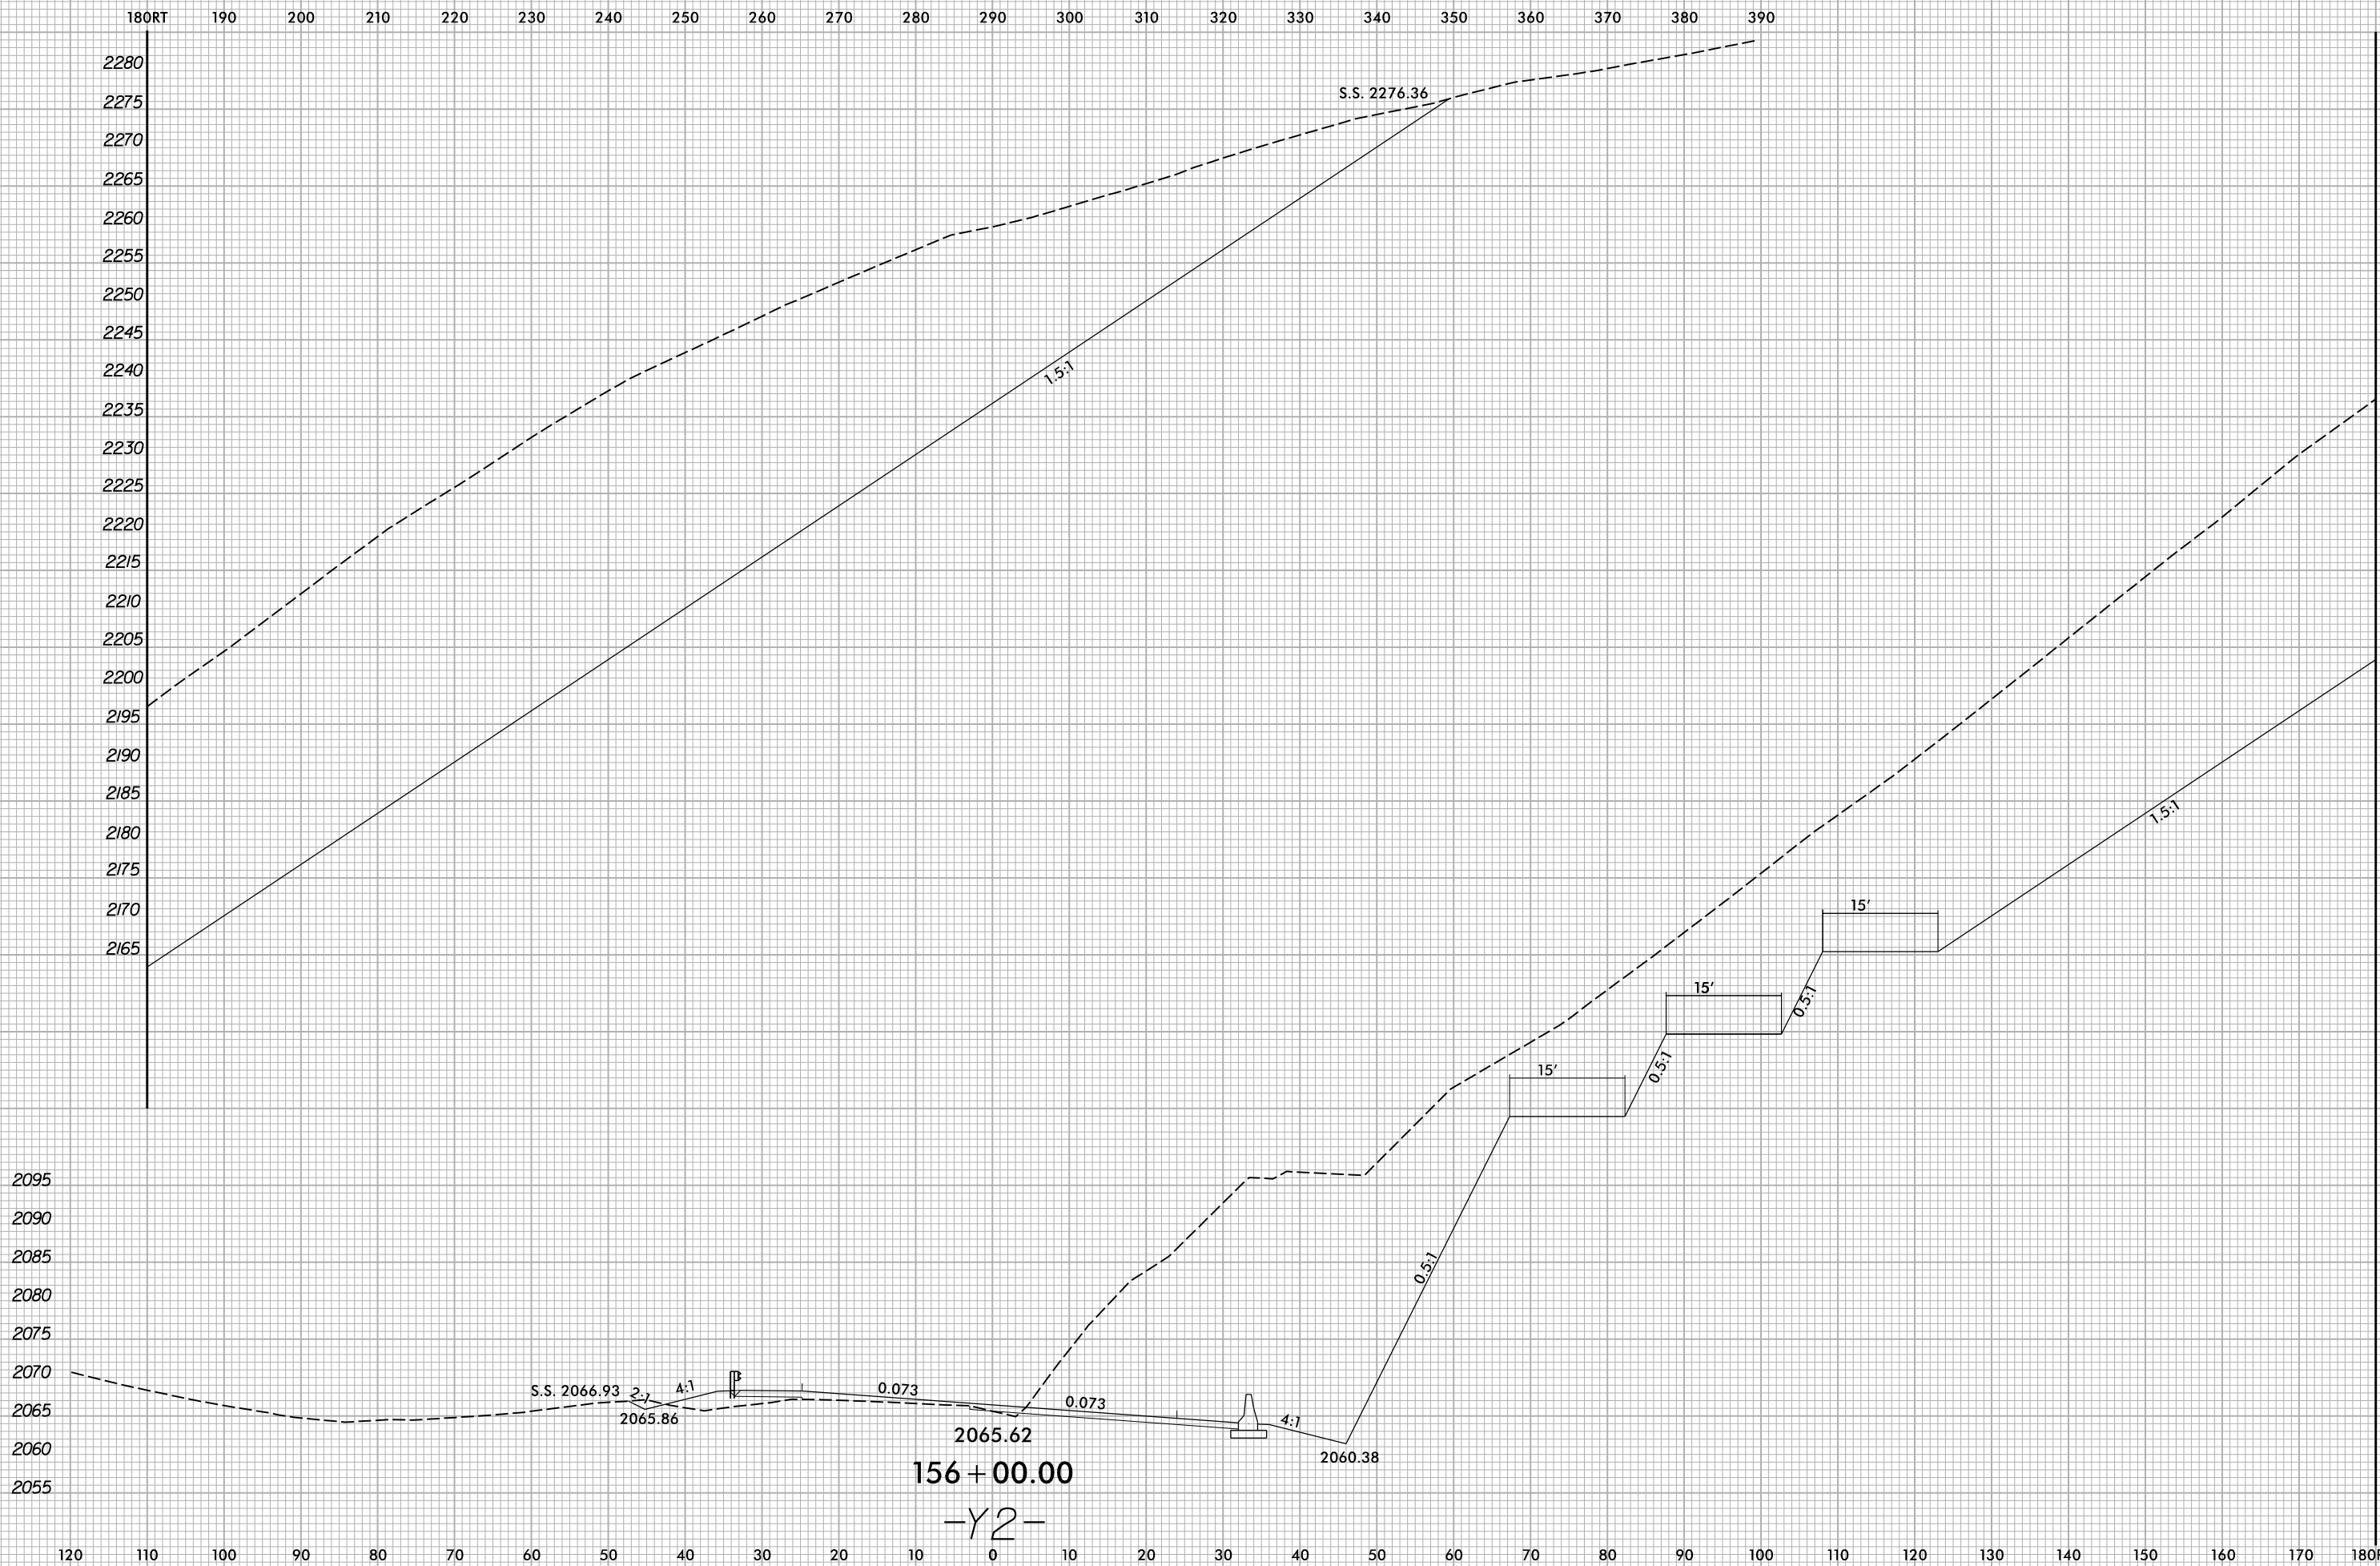

MATCHLINE "A"

1/8/2016
X:\NCD001\A-0009CD\A-0009CD\A-0009CD.Rdw...xp1_Y2.dgn
User:smelvr