


130RT 140 150 160 170 180 190 200 210 220

MATCHLINE "A"  
2190  
2185  
2180  
2175  
2170  
2165  
2160  
2155  
2150  
2145  
2140  
2135  
2130  
2125

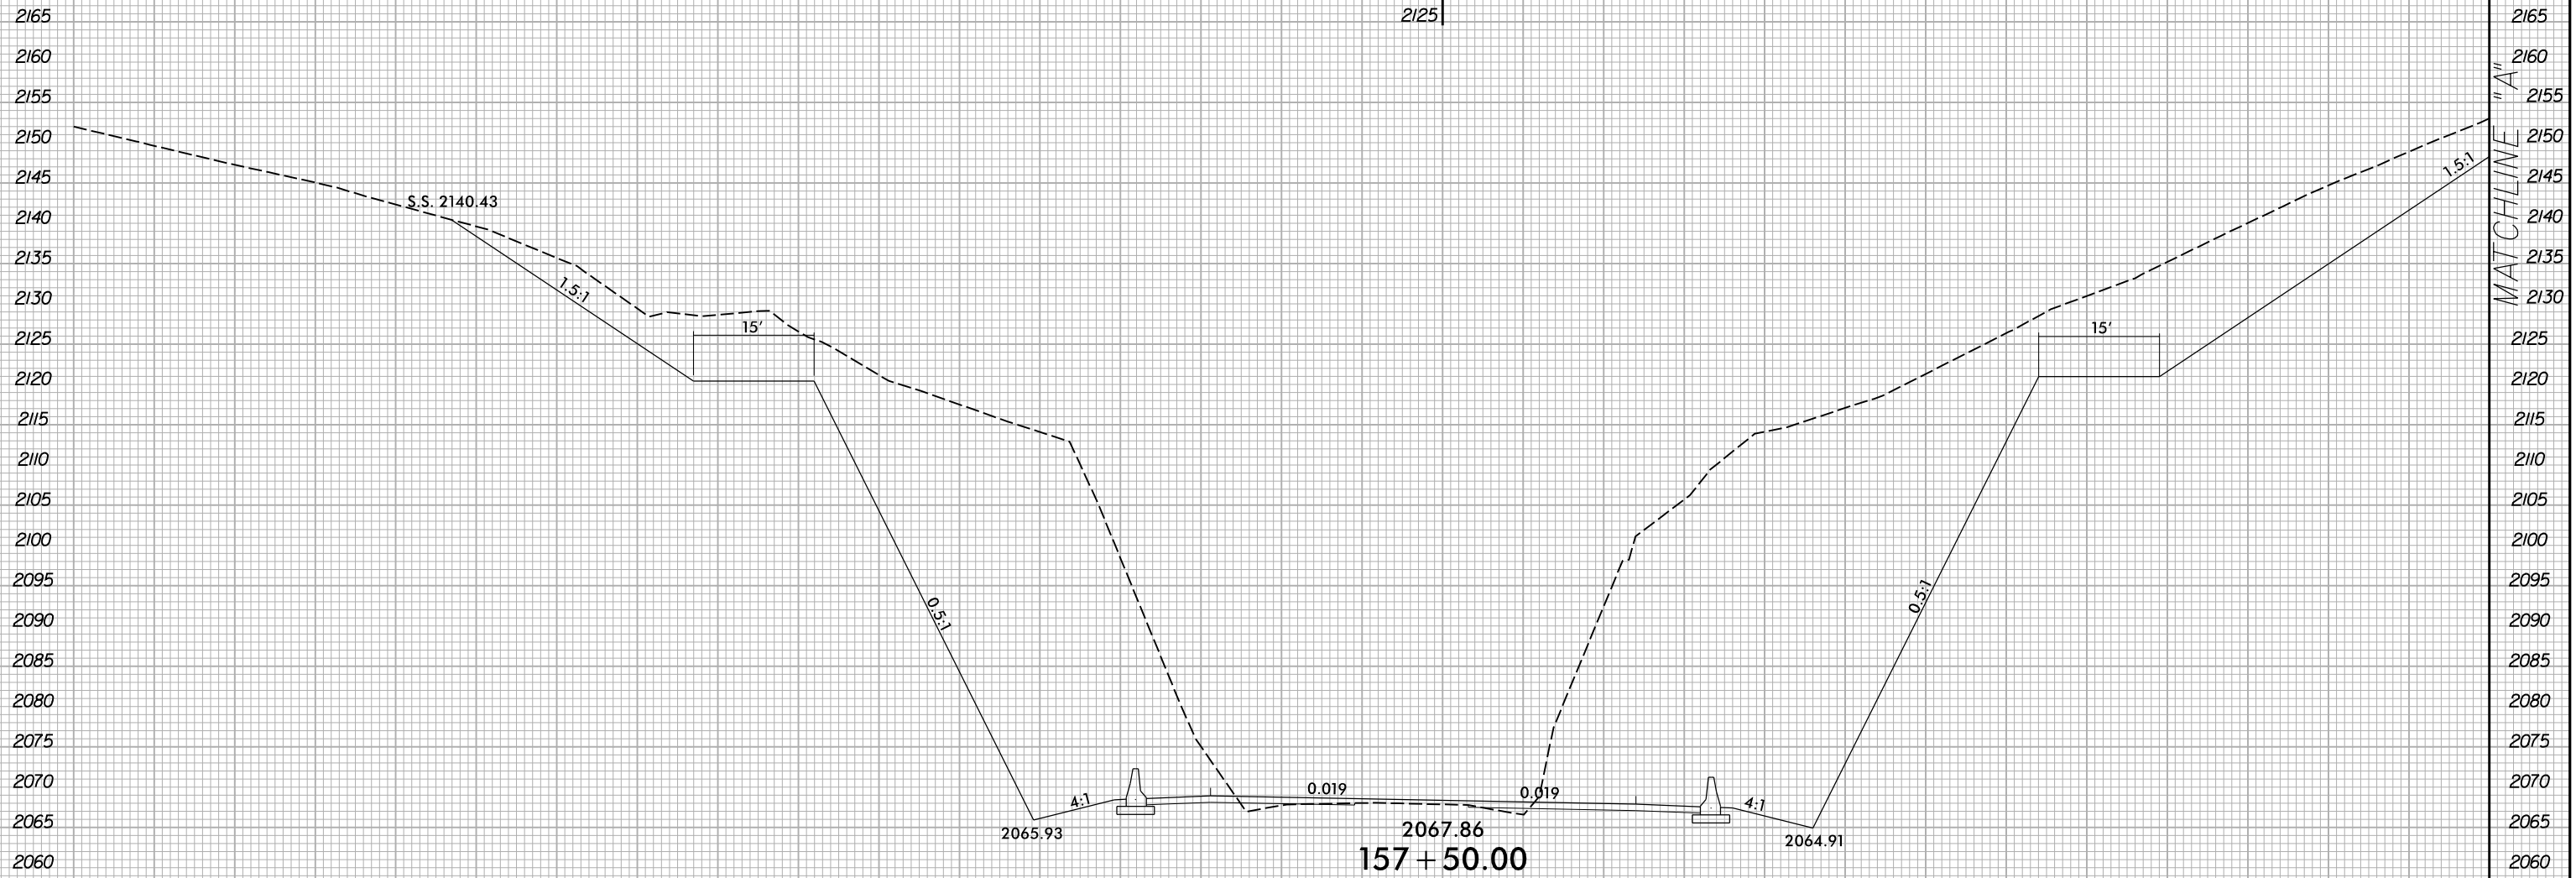

-Y2-

170 160 150 140 130 120 110 100 90 80 70 60 50 40 30 20 10 0 10 20 30 40 50 60 70 80 90 100 110 120 130RT

1/8/2016  
X:\NCD001\A-0009\Roadway\XSC\A-0009CD\A-0009CD.Rdw...xp1\_Y2.dgn  
User:smelvr