


6/23/16

0 5 10	PROJ. REFERENCE NO.	SHEET NO.
	A-0009CD	X-81

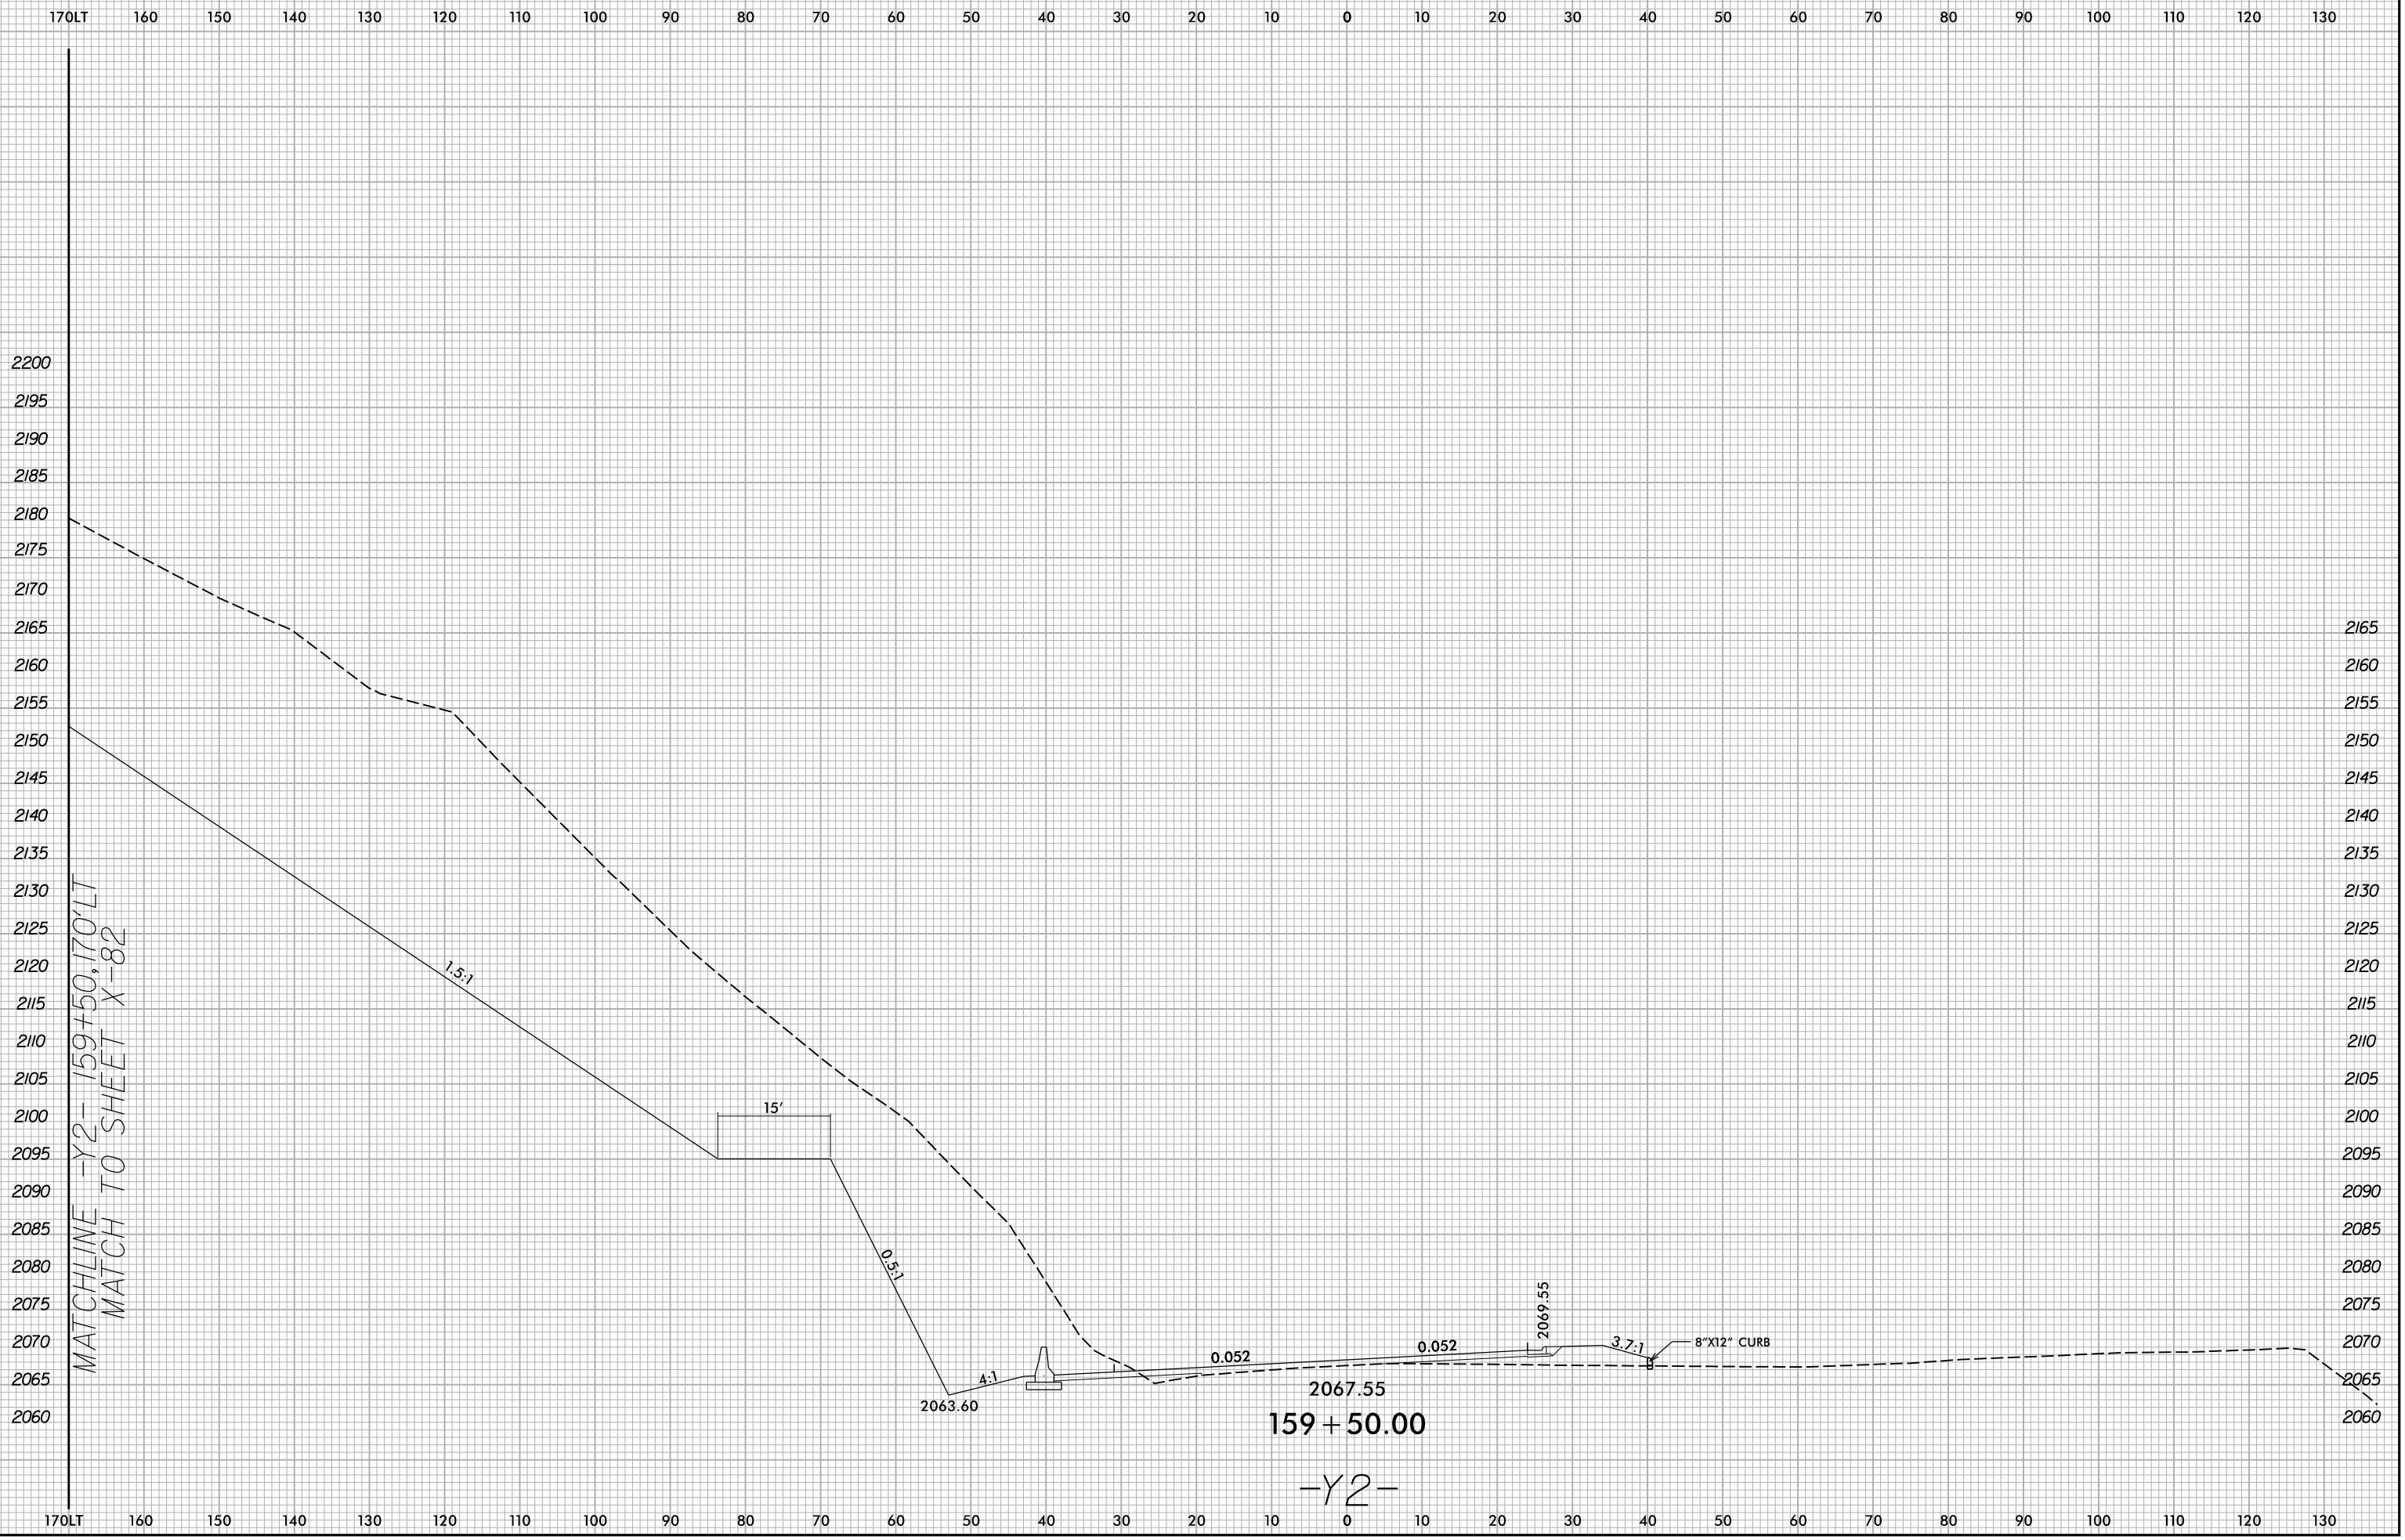

MATCHLINE -Y2- 159+50.170' LT  
 MATCH TO SHEET X-82

I:\5/2016  
 X:\NCD01\A-0009\Roadway\XSC\A-0009CD\A-0009CD\_R.dwg\_xp1\_Y2.dgn  
 User:smelvr

159+50.00

-Y2-