


6/23/16

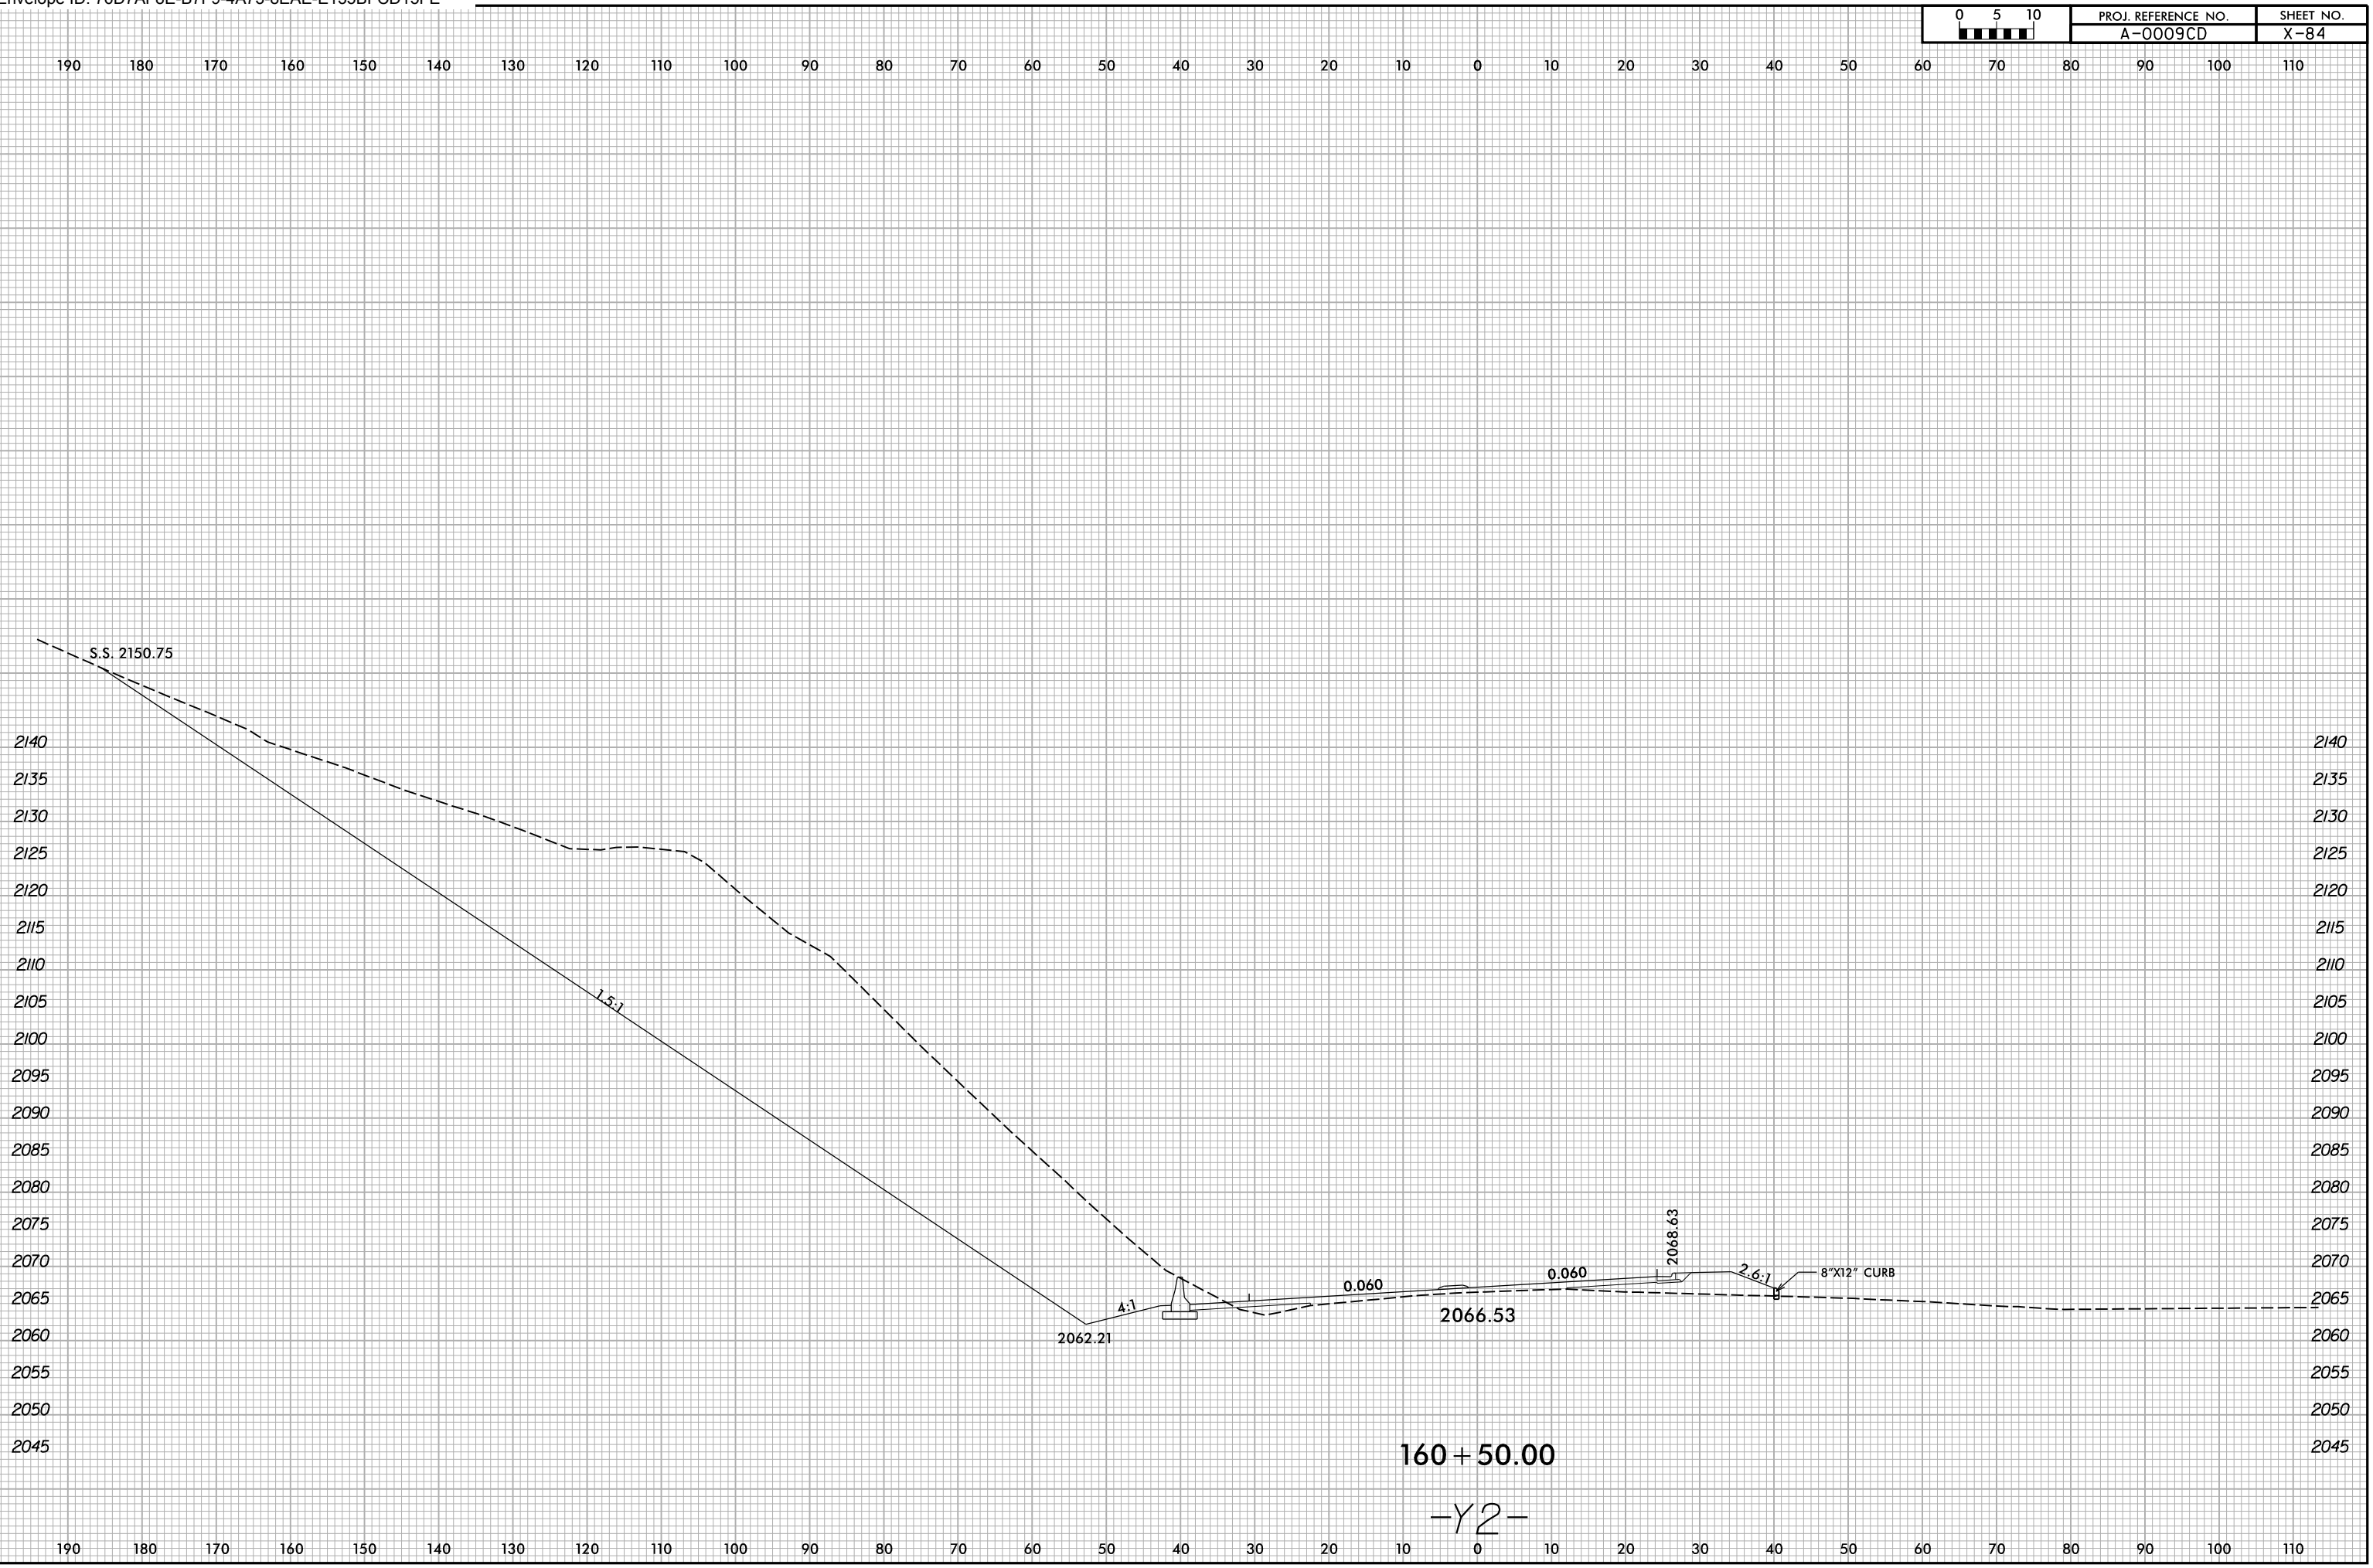

160+50.00

-Y2-

I:\8/2016
X:\NCD001\A-0009CD\A-0009CD\A-0009CD.Rdw...xp_L_Y2.dgn
User:smelvr