


6/23/16

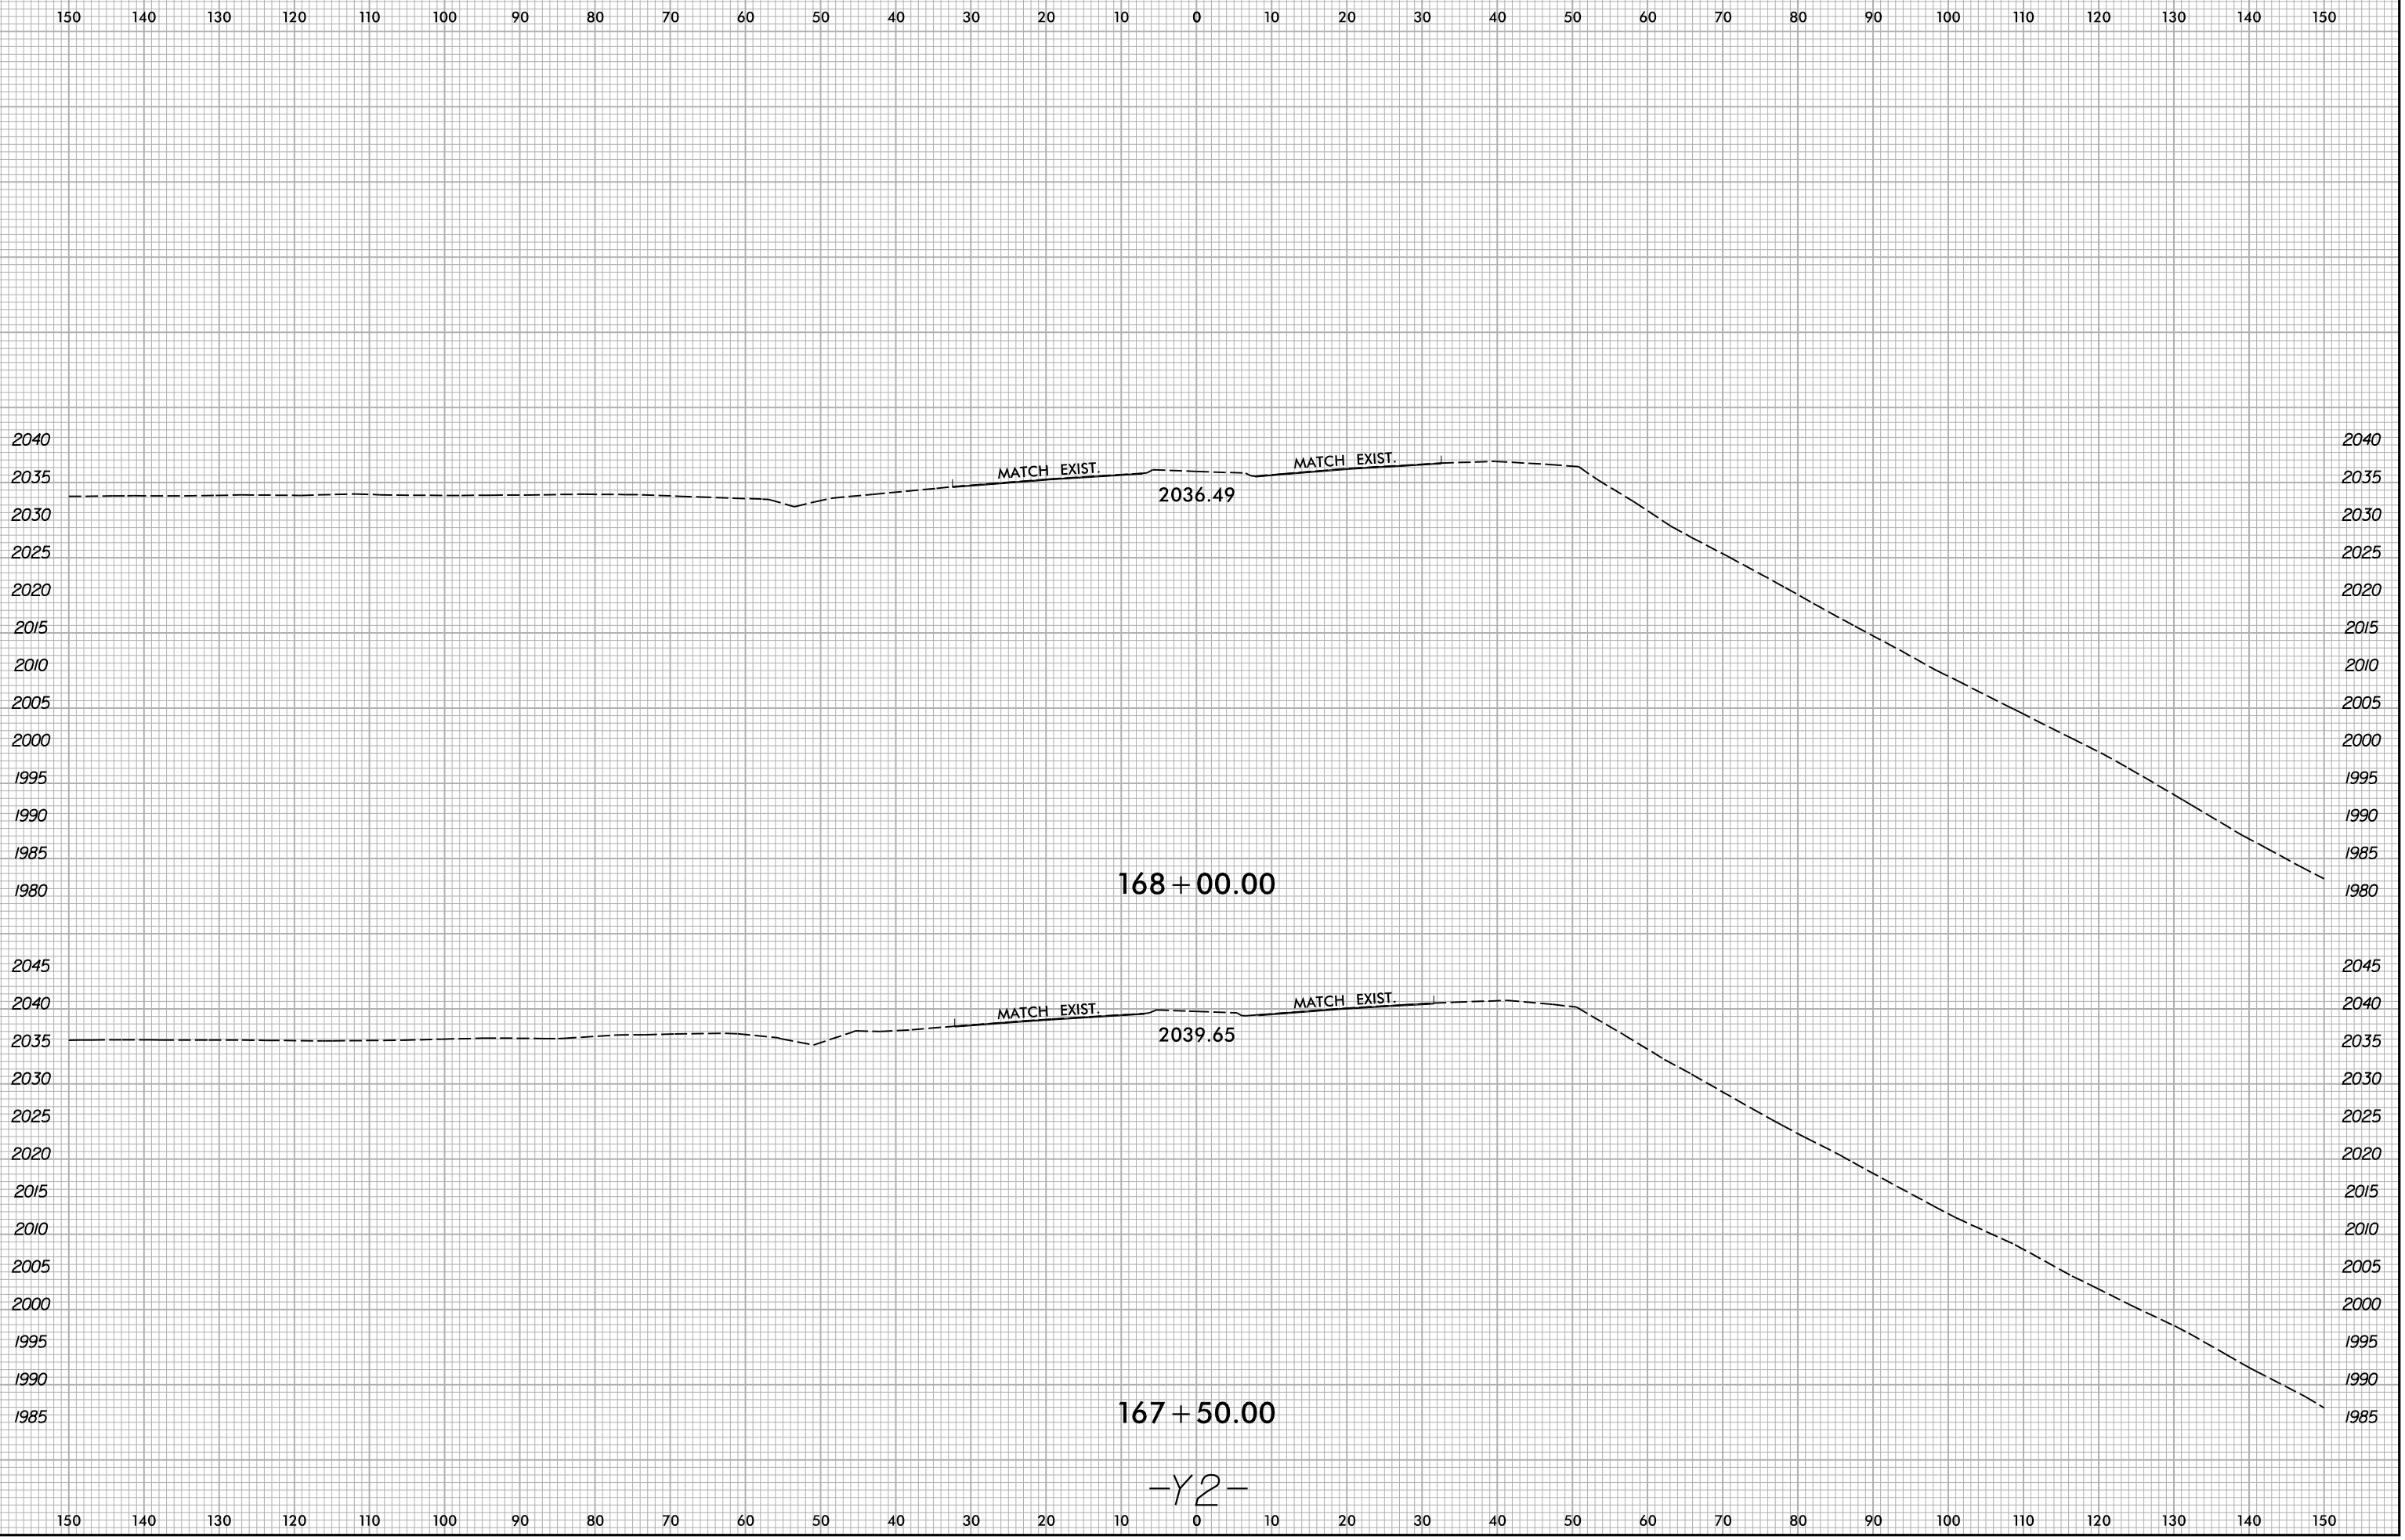

I:\8\2016
 X:\NCD01\A-0009\Roadway\XSC\A-0009CD\A-0009CD_Rdy...xp_L_Y2.dgn
 User:smelvrn