


6/23/16

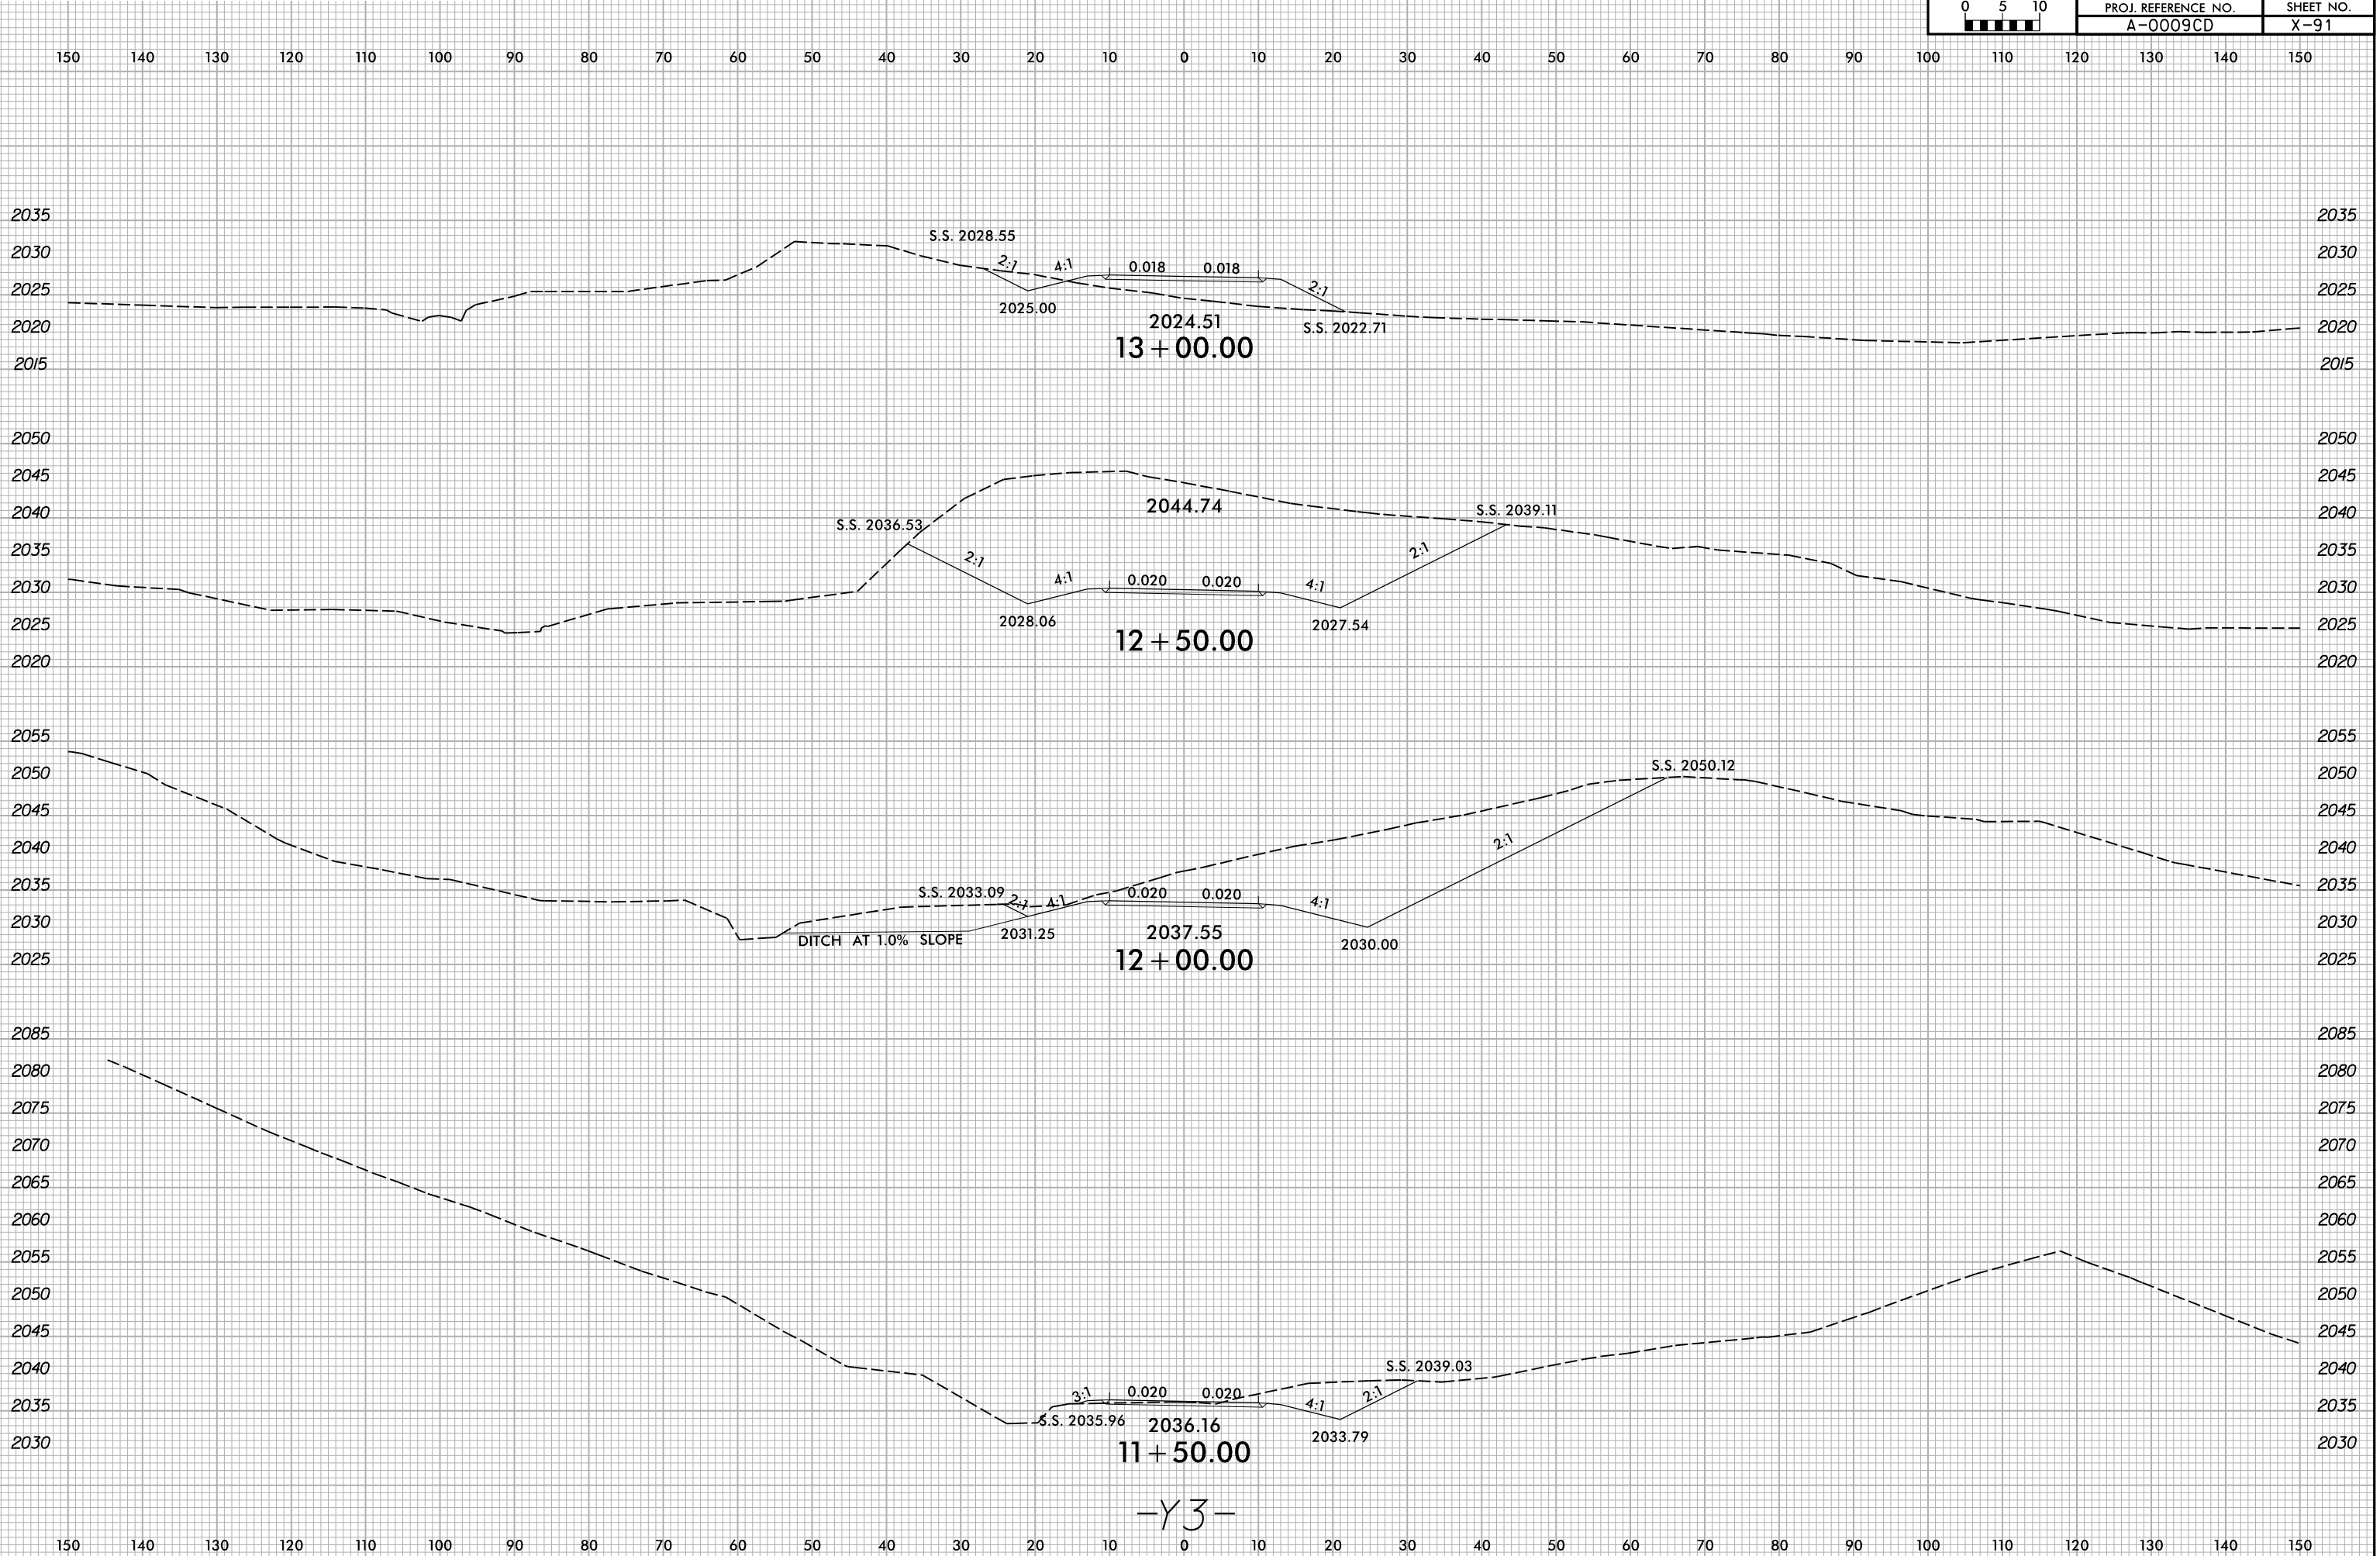

-Y3-

I:\8/2016  
X:\NCD001\A-0009CD\A-0009CD\A-0009CD.Rdw...xp\_L\_Y3.dgn  
User:smelvr