


**PLAN OF FLOOR SLAB**

PROJECT NO. A-0009CD  
GRAHAM COUNTY  
 STATION: 10+67.00 -Y3A-

SHEET 4 OF 7

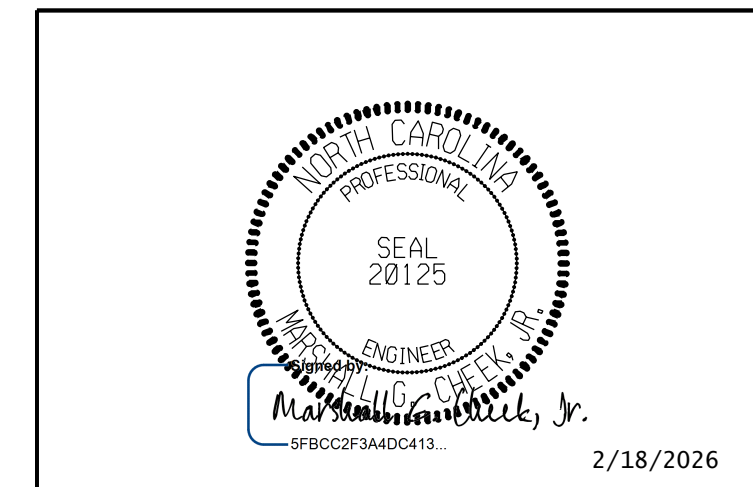

STATE OF NORTH CAROLINA  
 DEPARTMENT OF TRANSPORTATION  
 RALEIGH  
 DOUBLE 6 FT. X 6 FT.  
 CONCRETE BOX CULVERT  
 90°-00'-00" SKEW

DRAWN BY : STM DATE : 01/22  
 CHECKED BY : MGC DATE : 01/22  
 DESIGN ENGINEER OF RECORD: STM DATE : 01/22

DOCUMENT NOT CONSIDERED FINAL  
 UNLESS ALL SIGNATURES COMPLETED  
 TGS ENGINEERS  
 201 W. MARION ST STE 200  
 SHELBY, NC 28150  
 PH (704) 476-0003  
 CORP. LICENSE NO.: C-0275

REVISIONS						SHEET NO.
NO.	BY:	DATE:	NO.	BY:	DATE:	
1			3			C2-4
2			4			TOTAL SHEETS 7