


PROJECT REFERENCE NO.	SHEET NO.
16-5701B	RW02C-2
<b>Location and Surveys</b>	
Johnson, Mirmiran & Thompson, Inc. 9201 Arboretum Parkway, Suite 310 Richmond, VA 23236	

# SURVEY CONTROL SHEET

## W/ EXISTING CENTERLINE ALIGNMENTS PRIOR TO CONSTRUCTION

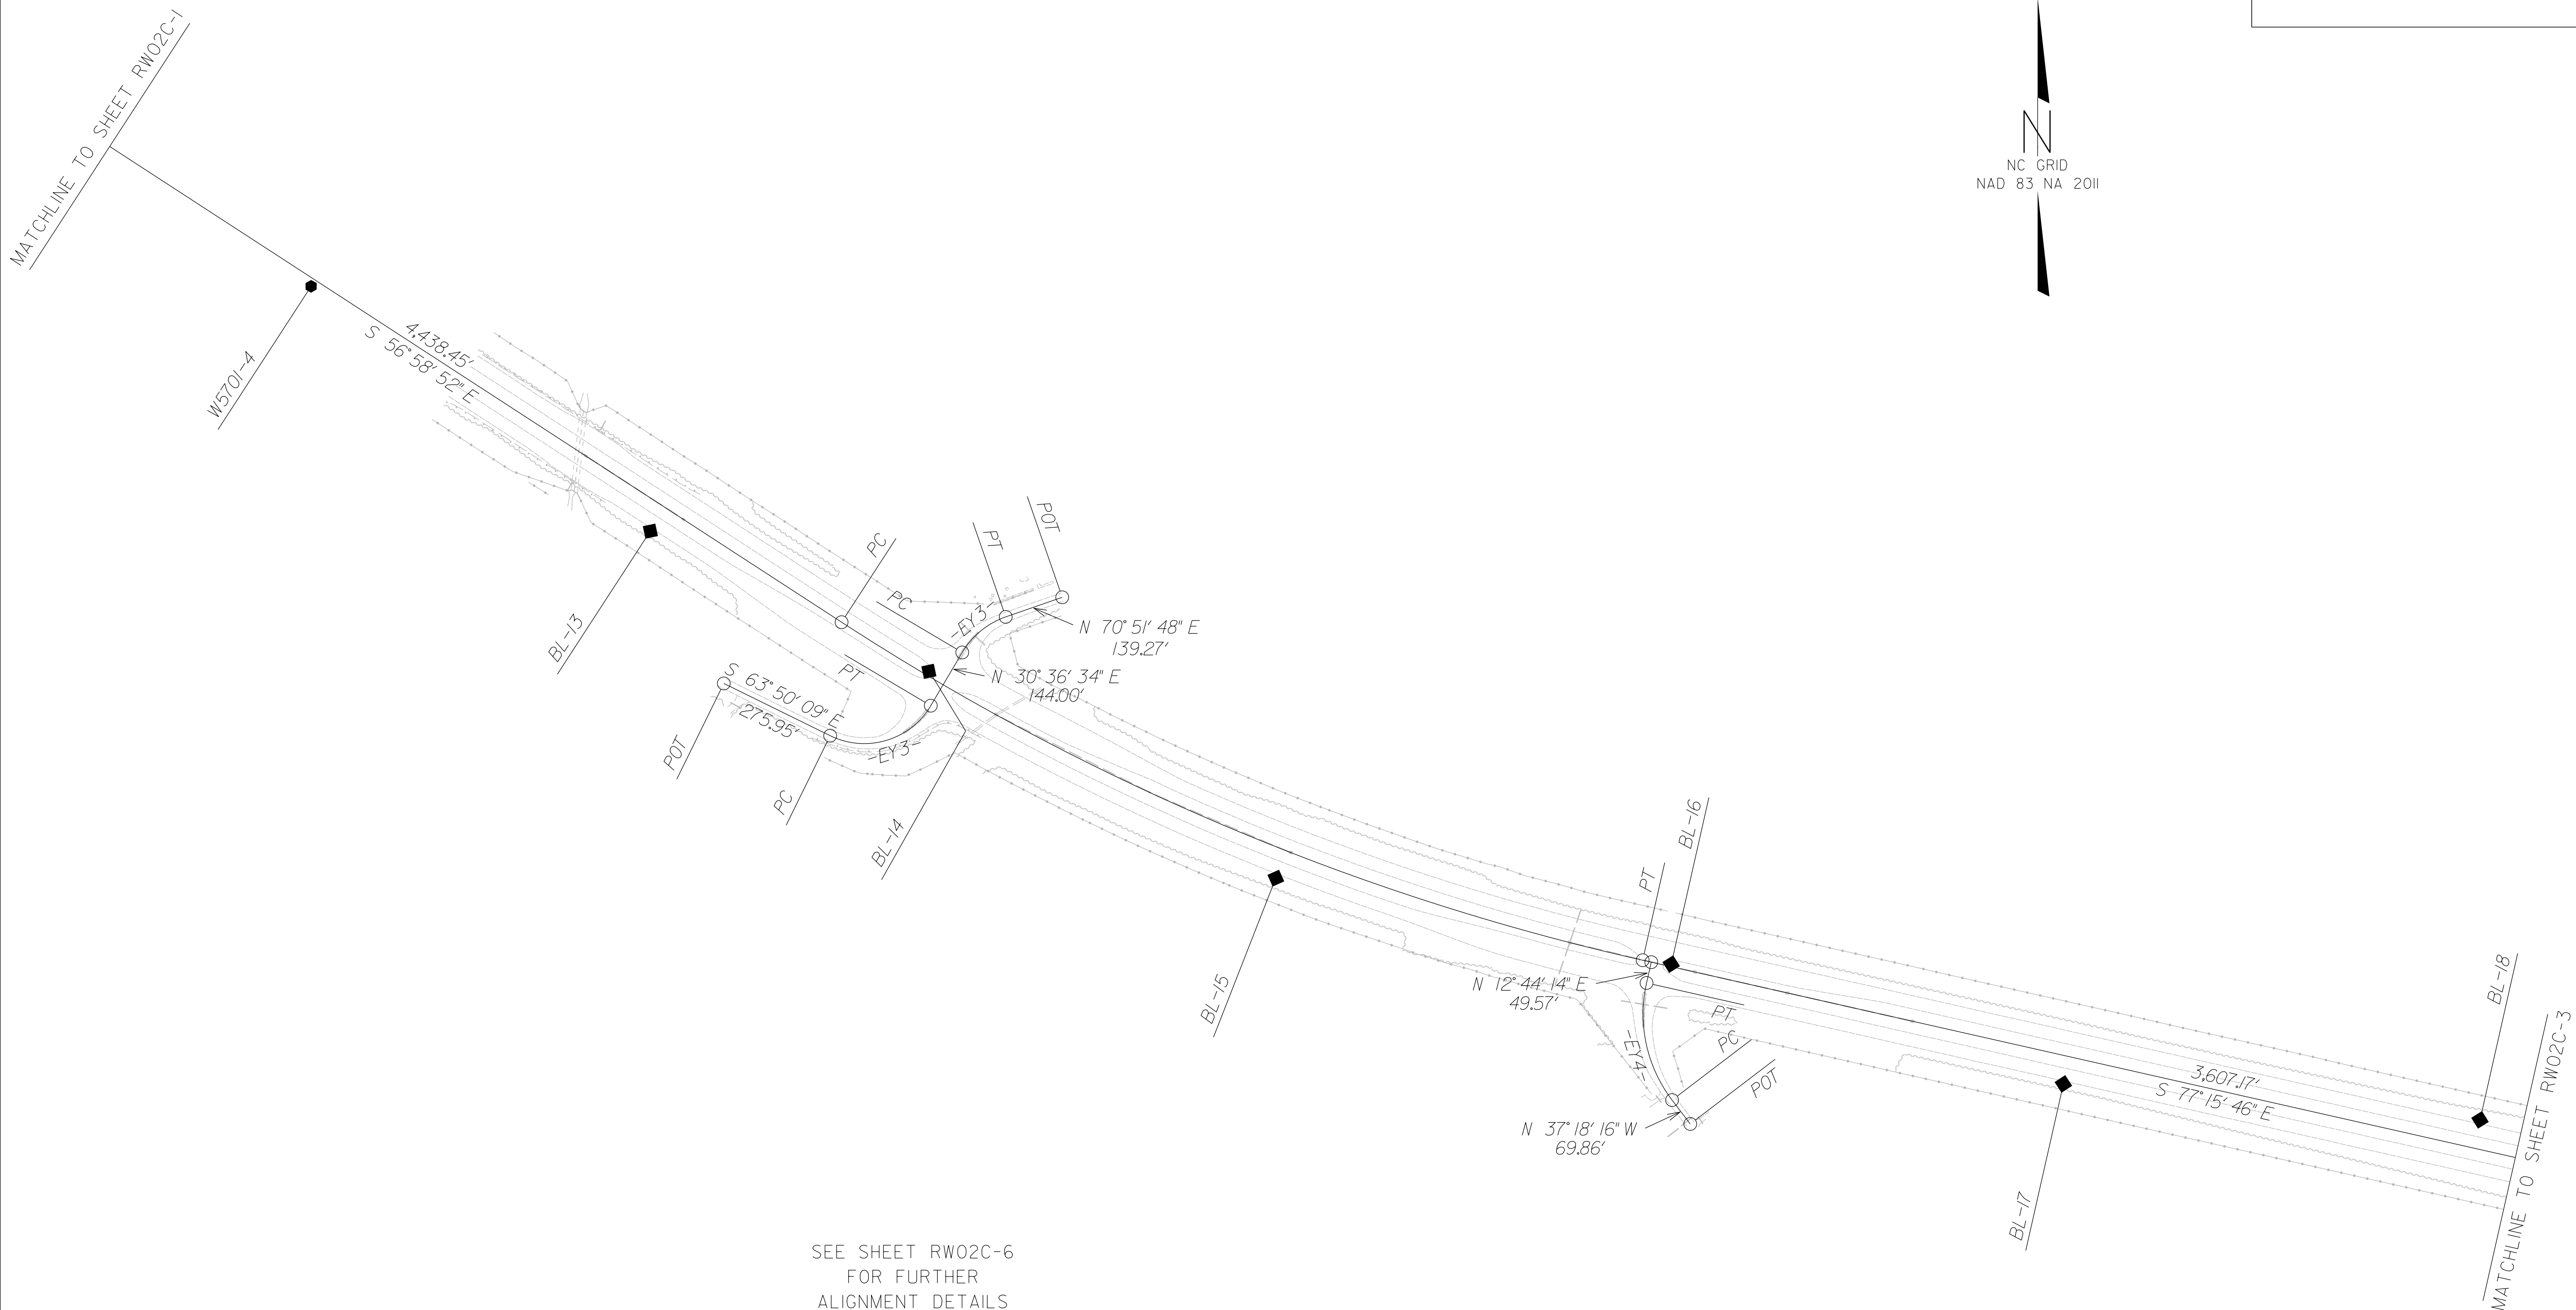

SEE SHEET RW02C-6  
 FOR FURTHER  
 ALIGNMENT DETAILS

### NOTES:

1. PROJECT CONTROL WAS ESTABLISHED USING GNSS, THE GLOBAL NAVIGATION SATELLITE SYSTEM.
2. THE SURVEY CONTROL DATA FOR THIS PROJECT HAS BEEN COMPILED FROM VARIOUS SOURCES. IF FURTHER INFORMATION REGARDING PROJECT CONTROL IS NEEDED, PLEASE CONTACT THE LOCATION AND SURVEYS UNIT.

REVISIONS

26-SEP-2025 14:49  
 R:\B\_Jobs\Drawings\Projects\HertfordCo\W-5701B\CONTROL\_SHEETS\190610\W5701B\_1s\_rw02c-2.dgn  
 1tdowns AT LS-345772L