

**TIP PROJECT: BR-0004**





STATE OF NORTH CAROLINA  
DIVISION OF HIGHWAYS

**BEAUFORT & HYDE COUNTY  
UTILITIES BY OTHERS PLANS**

**LOCATION: BRIDGE NO. 66 ON US. 264 OVER PUNGO RIVER**  
**TYPE OF WORK: COMMUNICATIONS**


T.I.P. NO.	SHEET NO.
BR-0004	UO-1

NOTE:  
ALL UTILITY WORK SHOWN ON THIS SHEET WILL BE DONE BY OTHERS.  
NO PAYMENT WILL BE MADE TO THE CONTRACTOR FOR UTILITY WORK SHOWN ON THIS SHEET.

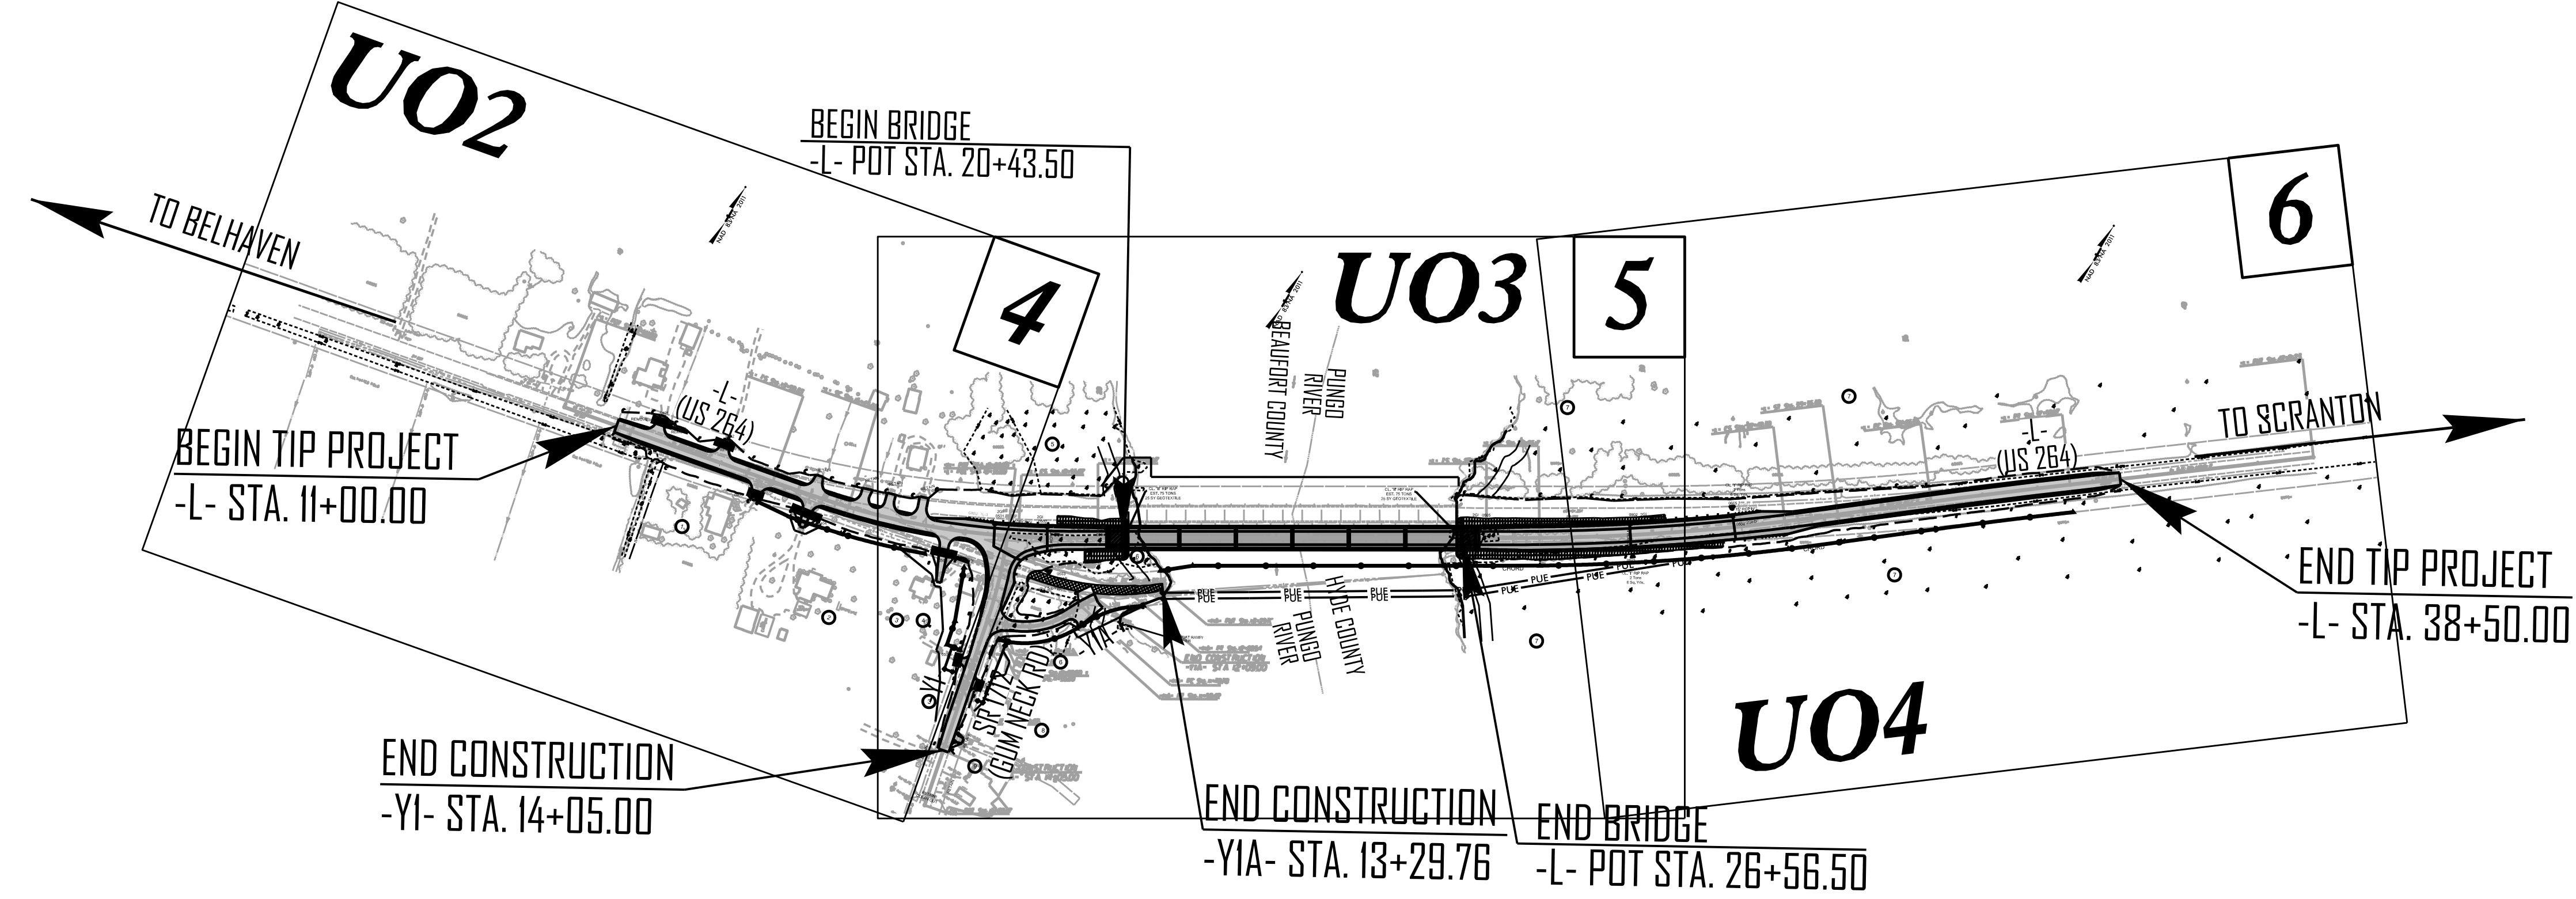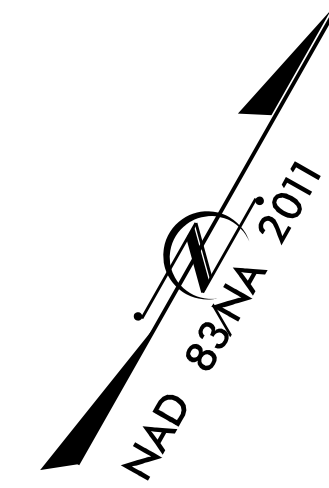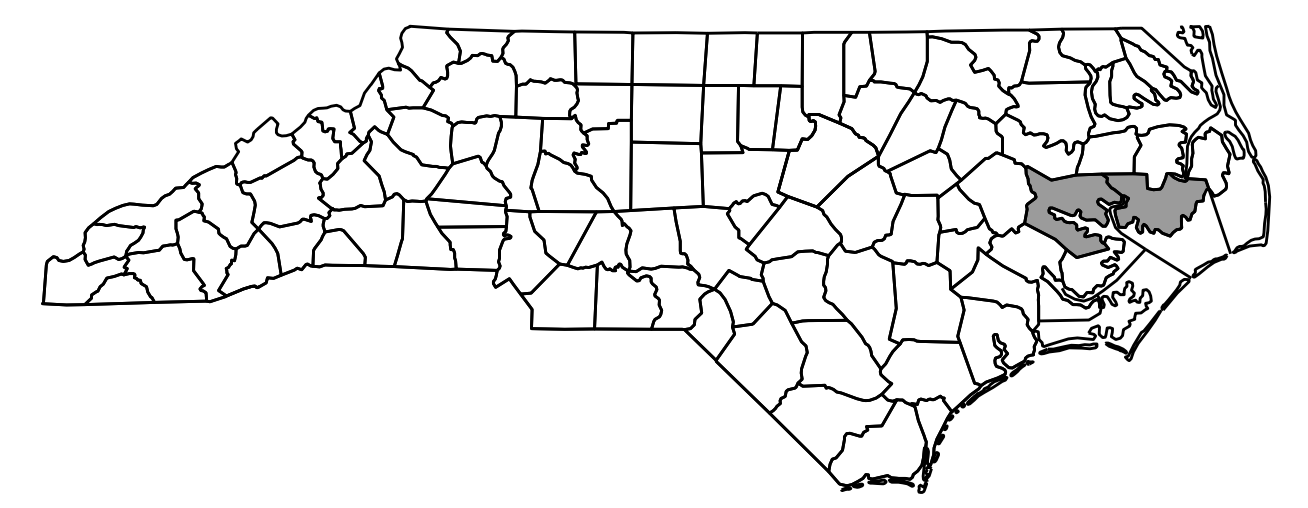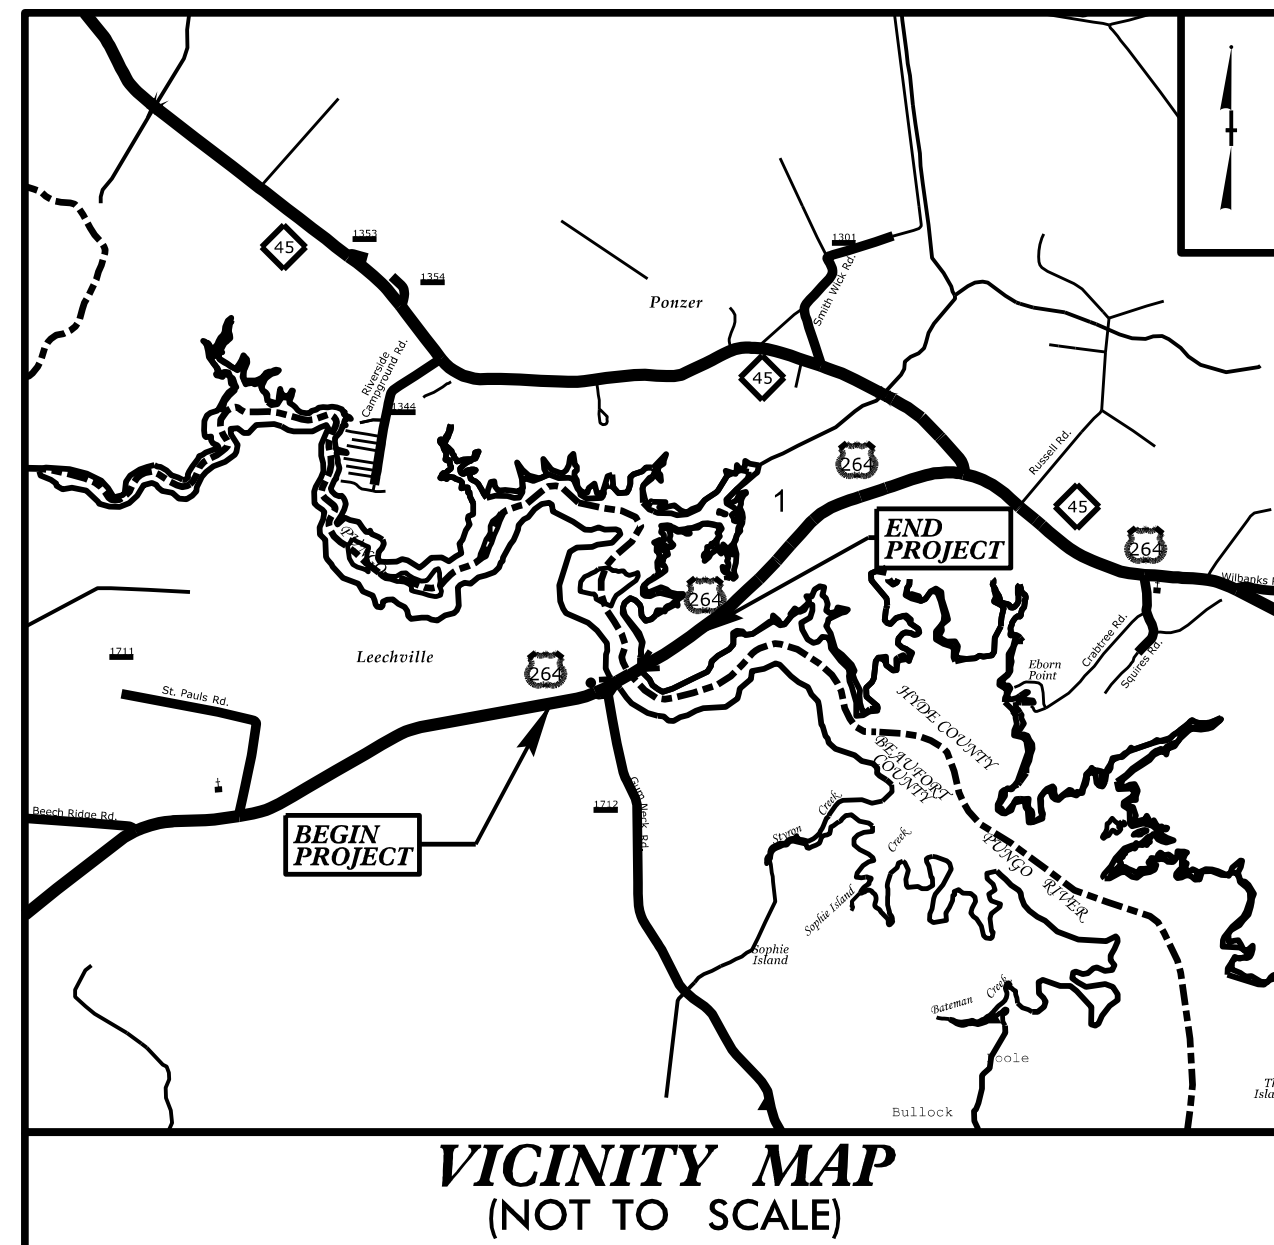

DO NOT USE FOR CONSTRUCTION

**GRAPHIC SCALES**

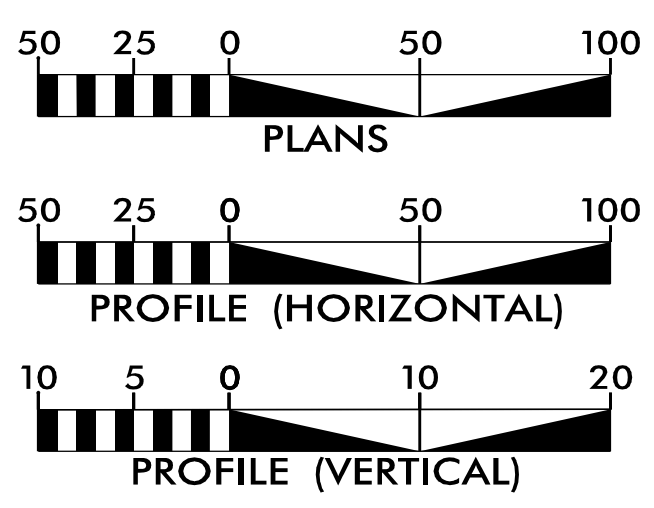

**INDEX OF SHEETS**

SHEET NO.:	DESCRIPTION:
UO-1	TITLE SHEET
UO-2 THRU UO-4	UBO PLAN SHEETS

**UTILITY OWNERS WITH CONFLICTS**


- (A) COMMUNICATIONS - CHARTER
- (B) COMMUNICATIONS - BRIGHTSPEED

PREPARED IN THE OFFICE OF:



2641 SUMNER BOULEVARD  
SUITE 116  
RALEIGH, NC 27616  
(919) 878-7466

TODD BUTNER UTILITY PROJECT MANAGER  
WILL PACE PROJECT UTILITY COORDINATOR

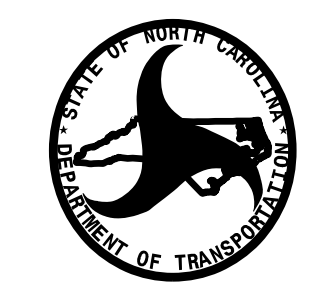



DIVISION OF HIGHWAYS  
DIVISION 2  
2815 ROUSE ROAD EXTENSION  
KINSTON, NC 28504

DAVID KRAMER DIVISION UTILITY ENGINEER  
CHAD T. MILLS DIVISION UTILITY COORD

2/27/2026  
I:\BR-0004-RDY-TSH-SAMUC.dgn  
12:19:46 PM

### UTILITIES BY OTHERS

ALL PROPOSED UTILITY WORK SHOWN ON THIS SHEET WILL BE DONE BY OTHERS. NO PAYMENT WILL BE MADE TO THE CONTRACTOR FOR PROPOSED UTILITY WORK SHOWN ON THIS SHEET.

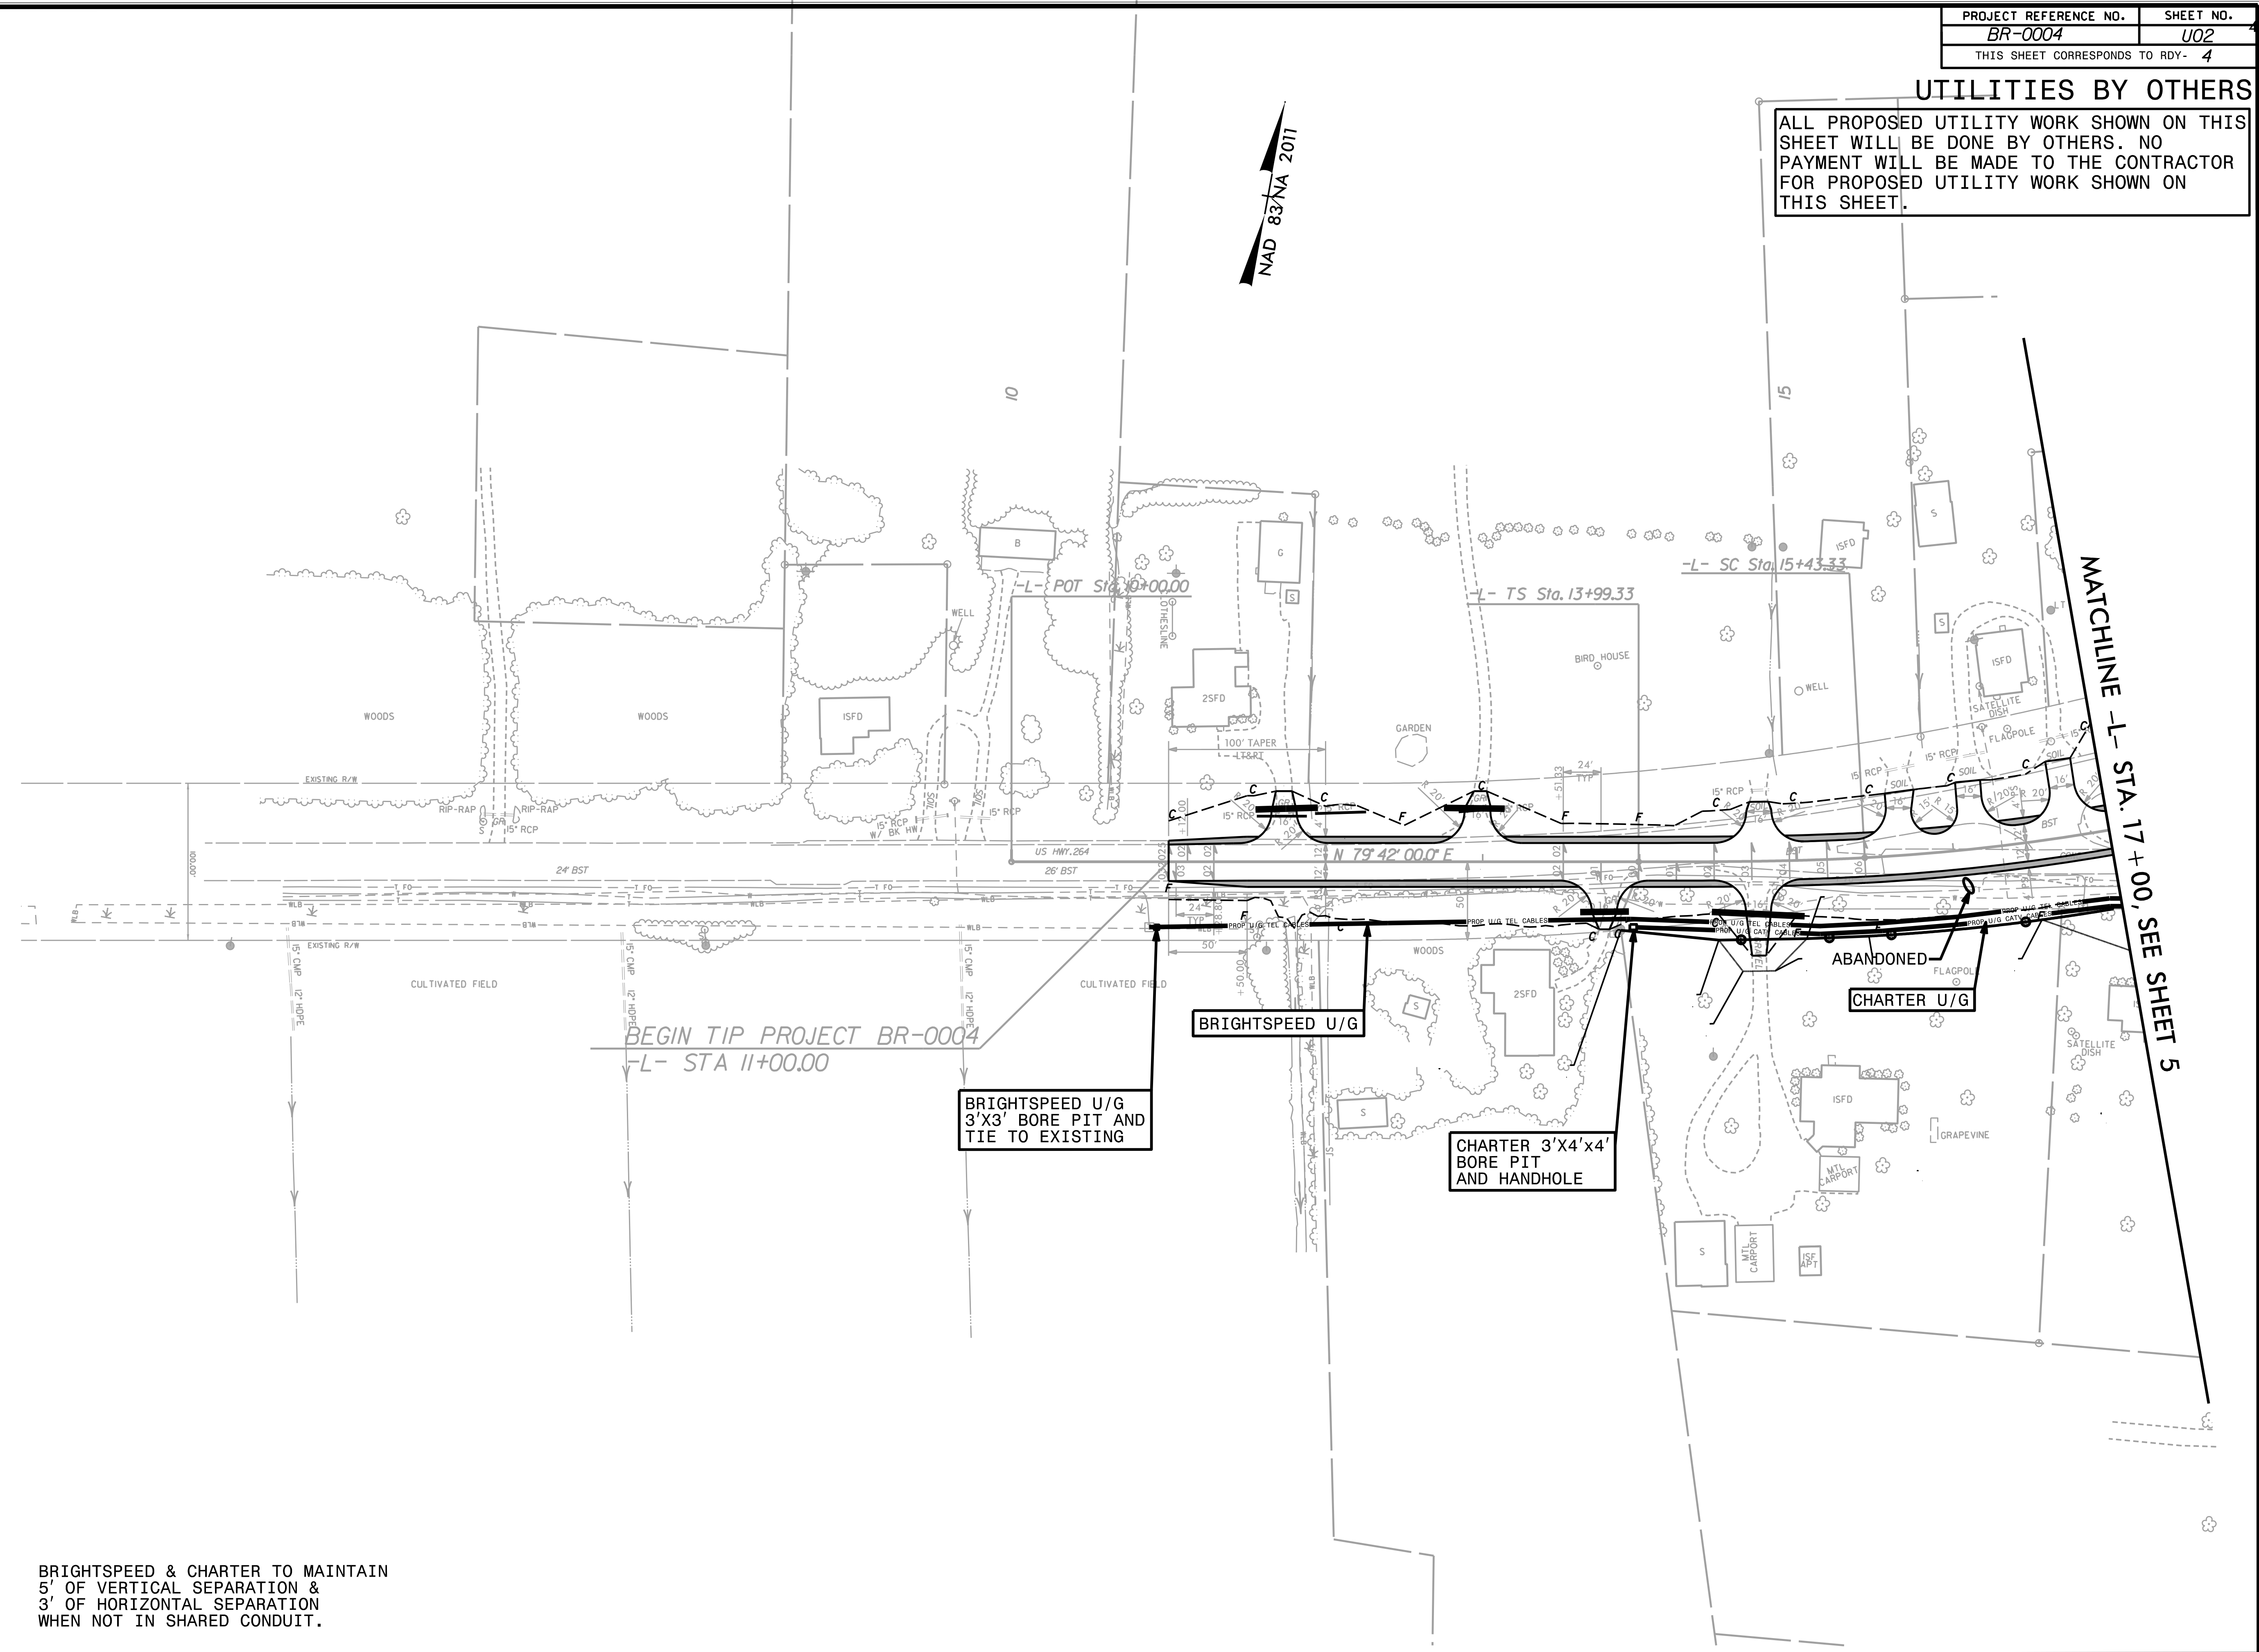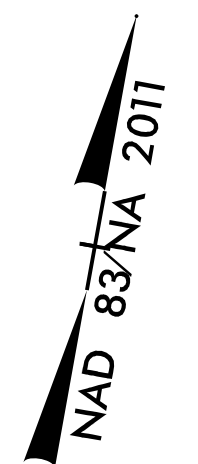

BEGIN TIP PROJECT BR-0004  
L- STA 11+00.00

BRIGHTSPEED U/G  
3'X3' BORE PIT AND  
TIE TO EXISTING

BRIGHTSPEED U/G

CHARTER 3'X4'x4'  
BORE PIT  
AND HANDHOLE


CHARTER U/G

BRIGHTSPEED & CHARTER TO MAINTAIN  
5' OF VERTICAL SEPARATION &  
3' OF HORIZONTAL SEPARATION  
WHEN NOT IN SHARED CONDUIT.

3/17/2016 BR-0004\_RDY\_PSH04.dgn

### UTILITIES BY OTHERS


ALL PROPOSED UTILITY WORK SHOWN ON THIS SHEET WILL BE DONE BY OTHERS. NO PAYMENT WILL BE MADE TO THE CONTRACTOR FOR PROPOSED UTILITY WORK SHOWN ON THIS SHEET.

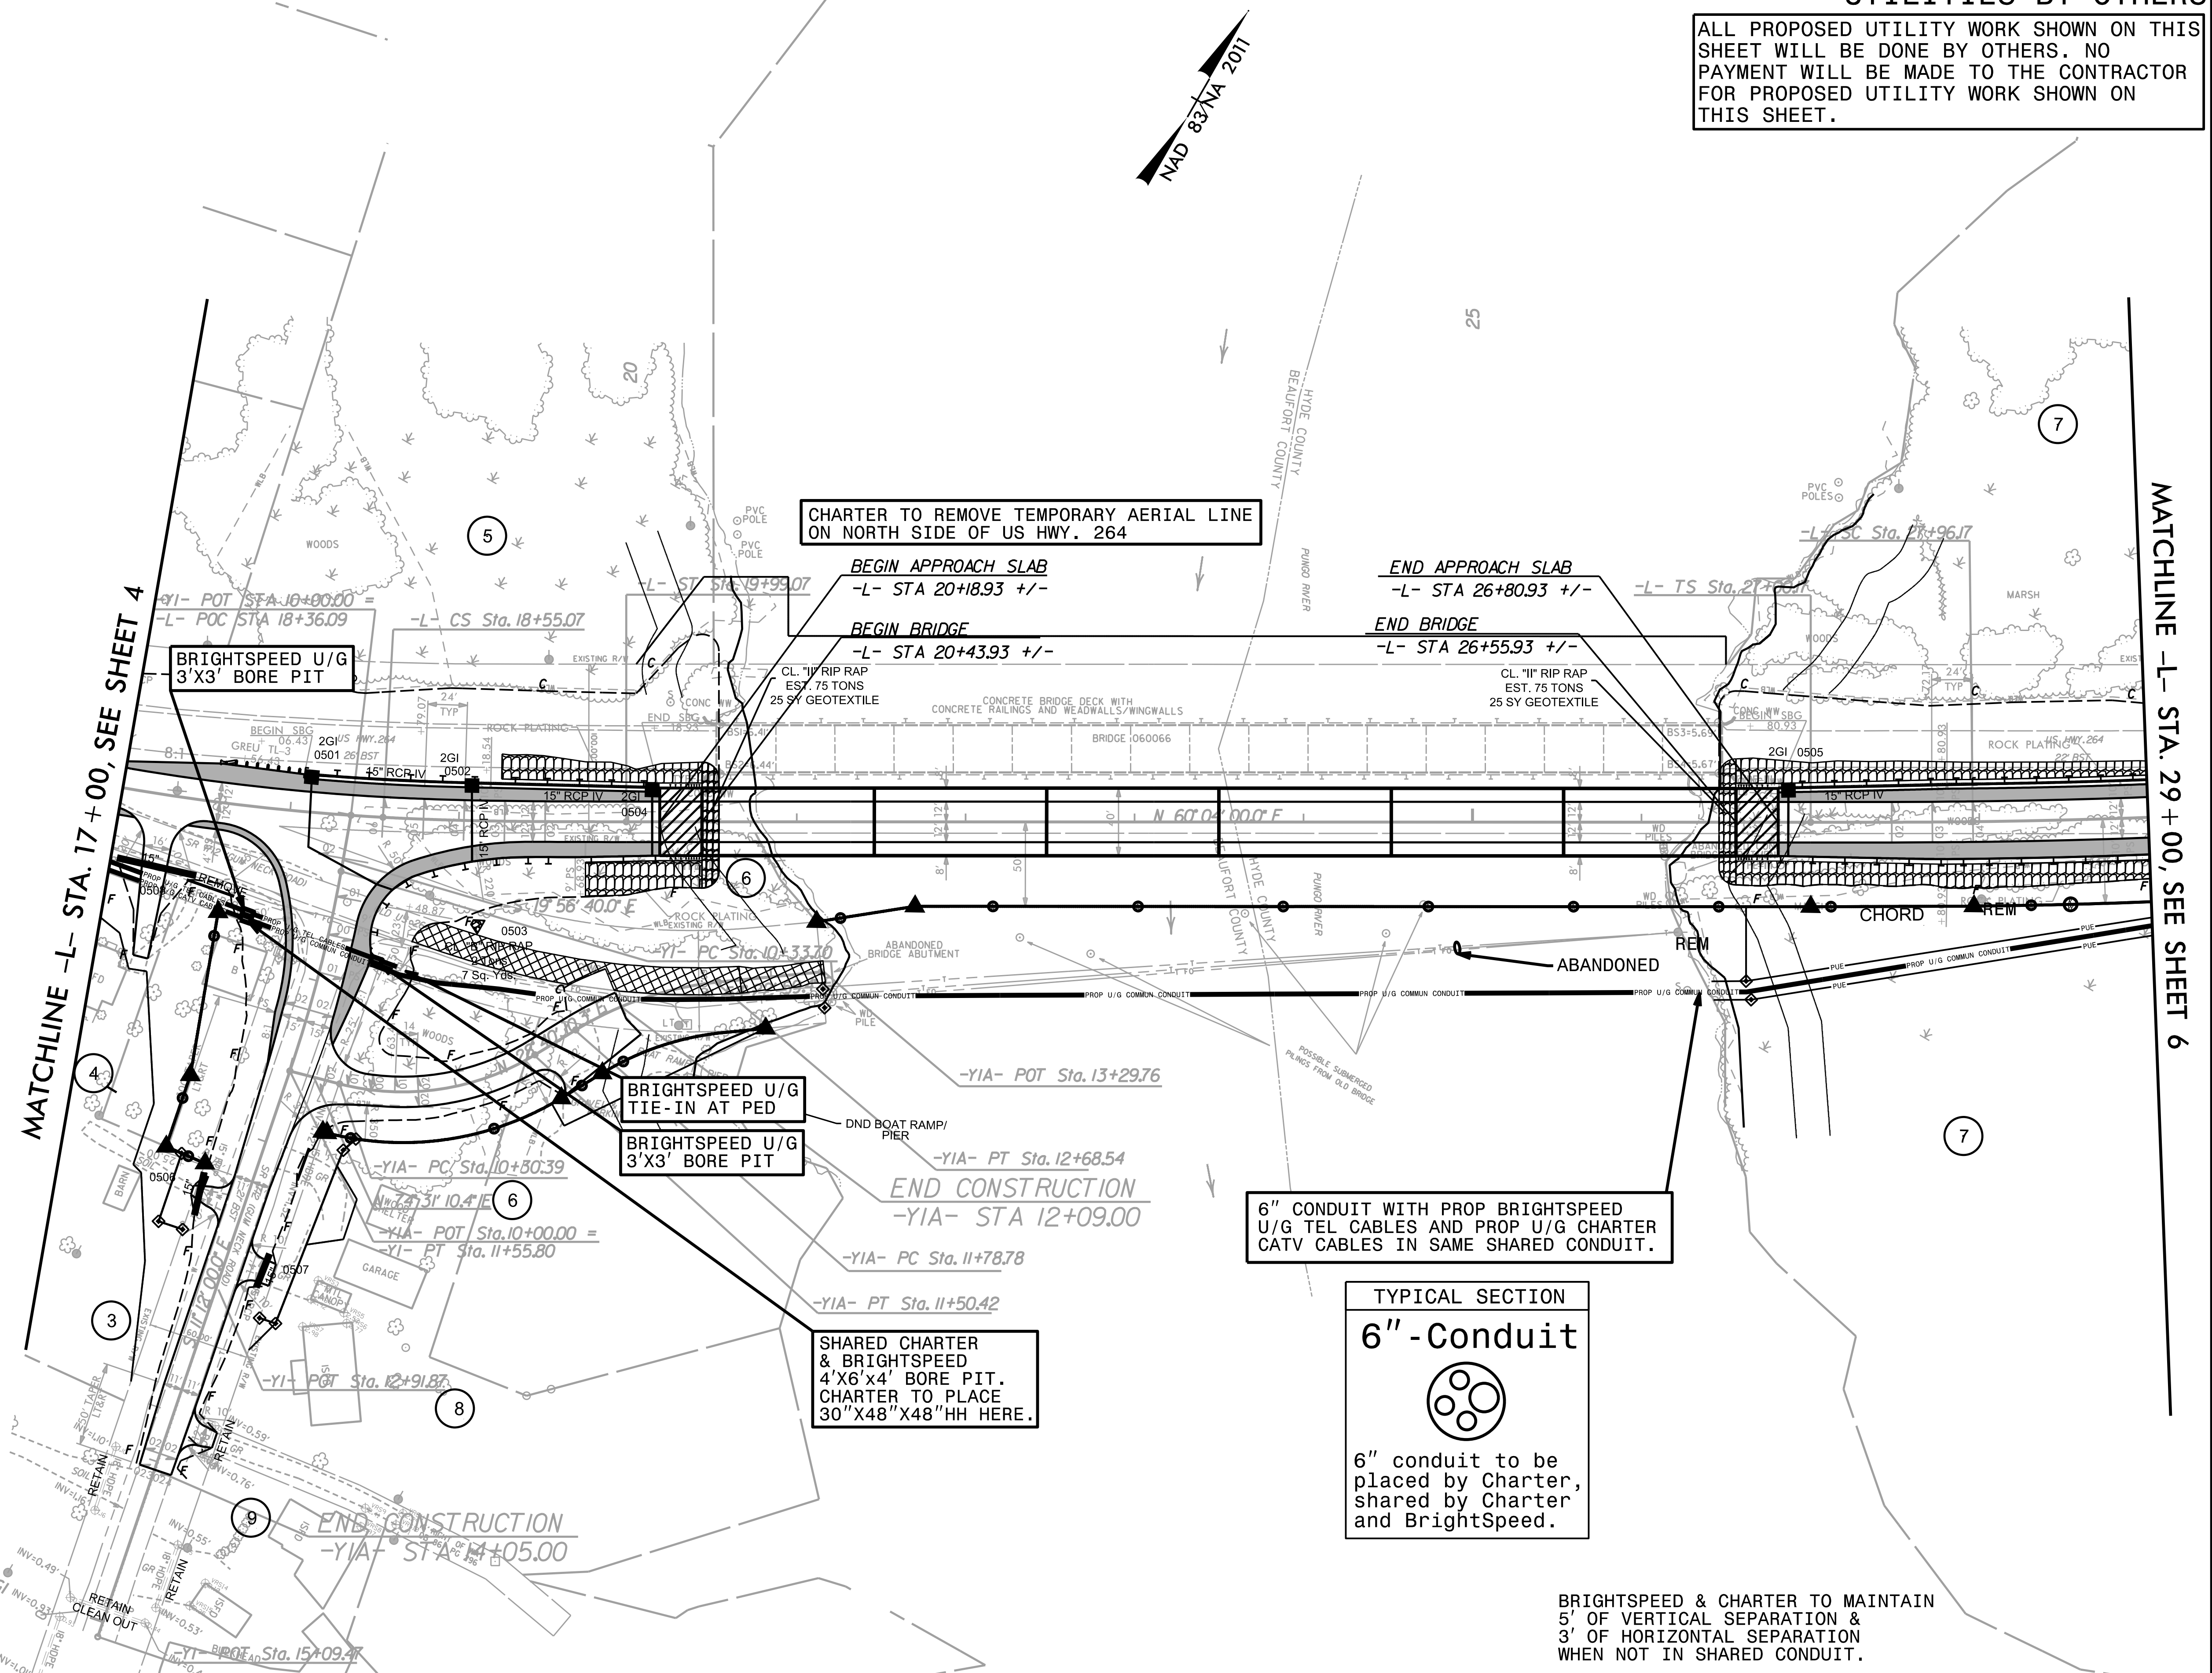

3/17/2006 BR-0004\_RDY\_PSH05.dgn

### UTILITIES BY OTHERS

ALL PROPOSED UTILITY WORK SHOWN ON THIS SHEET WILL BE DONE BY OTHERS. NO PAYMENT WILL BE MADE TO THE CONTRACTOR FOR PROPOSED UTILITY WORK SHOWN ON THIS SHEET.

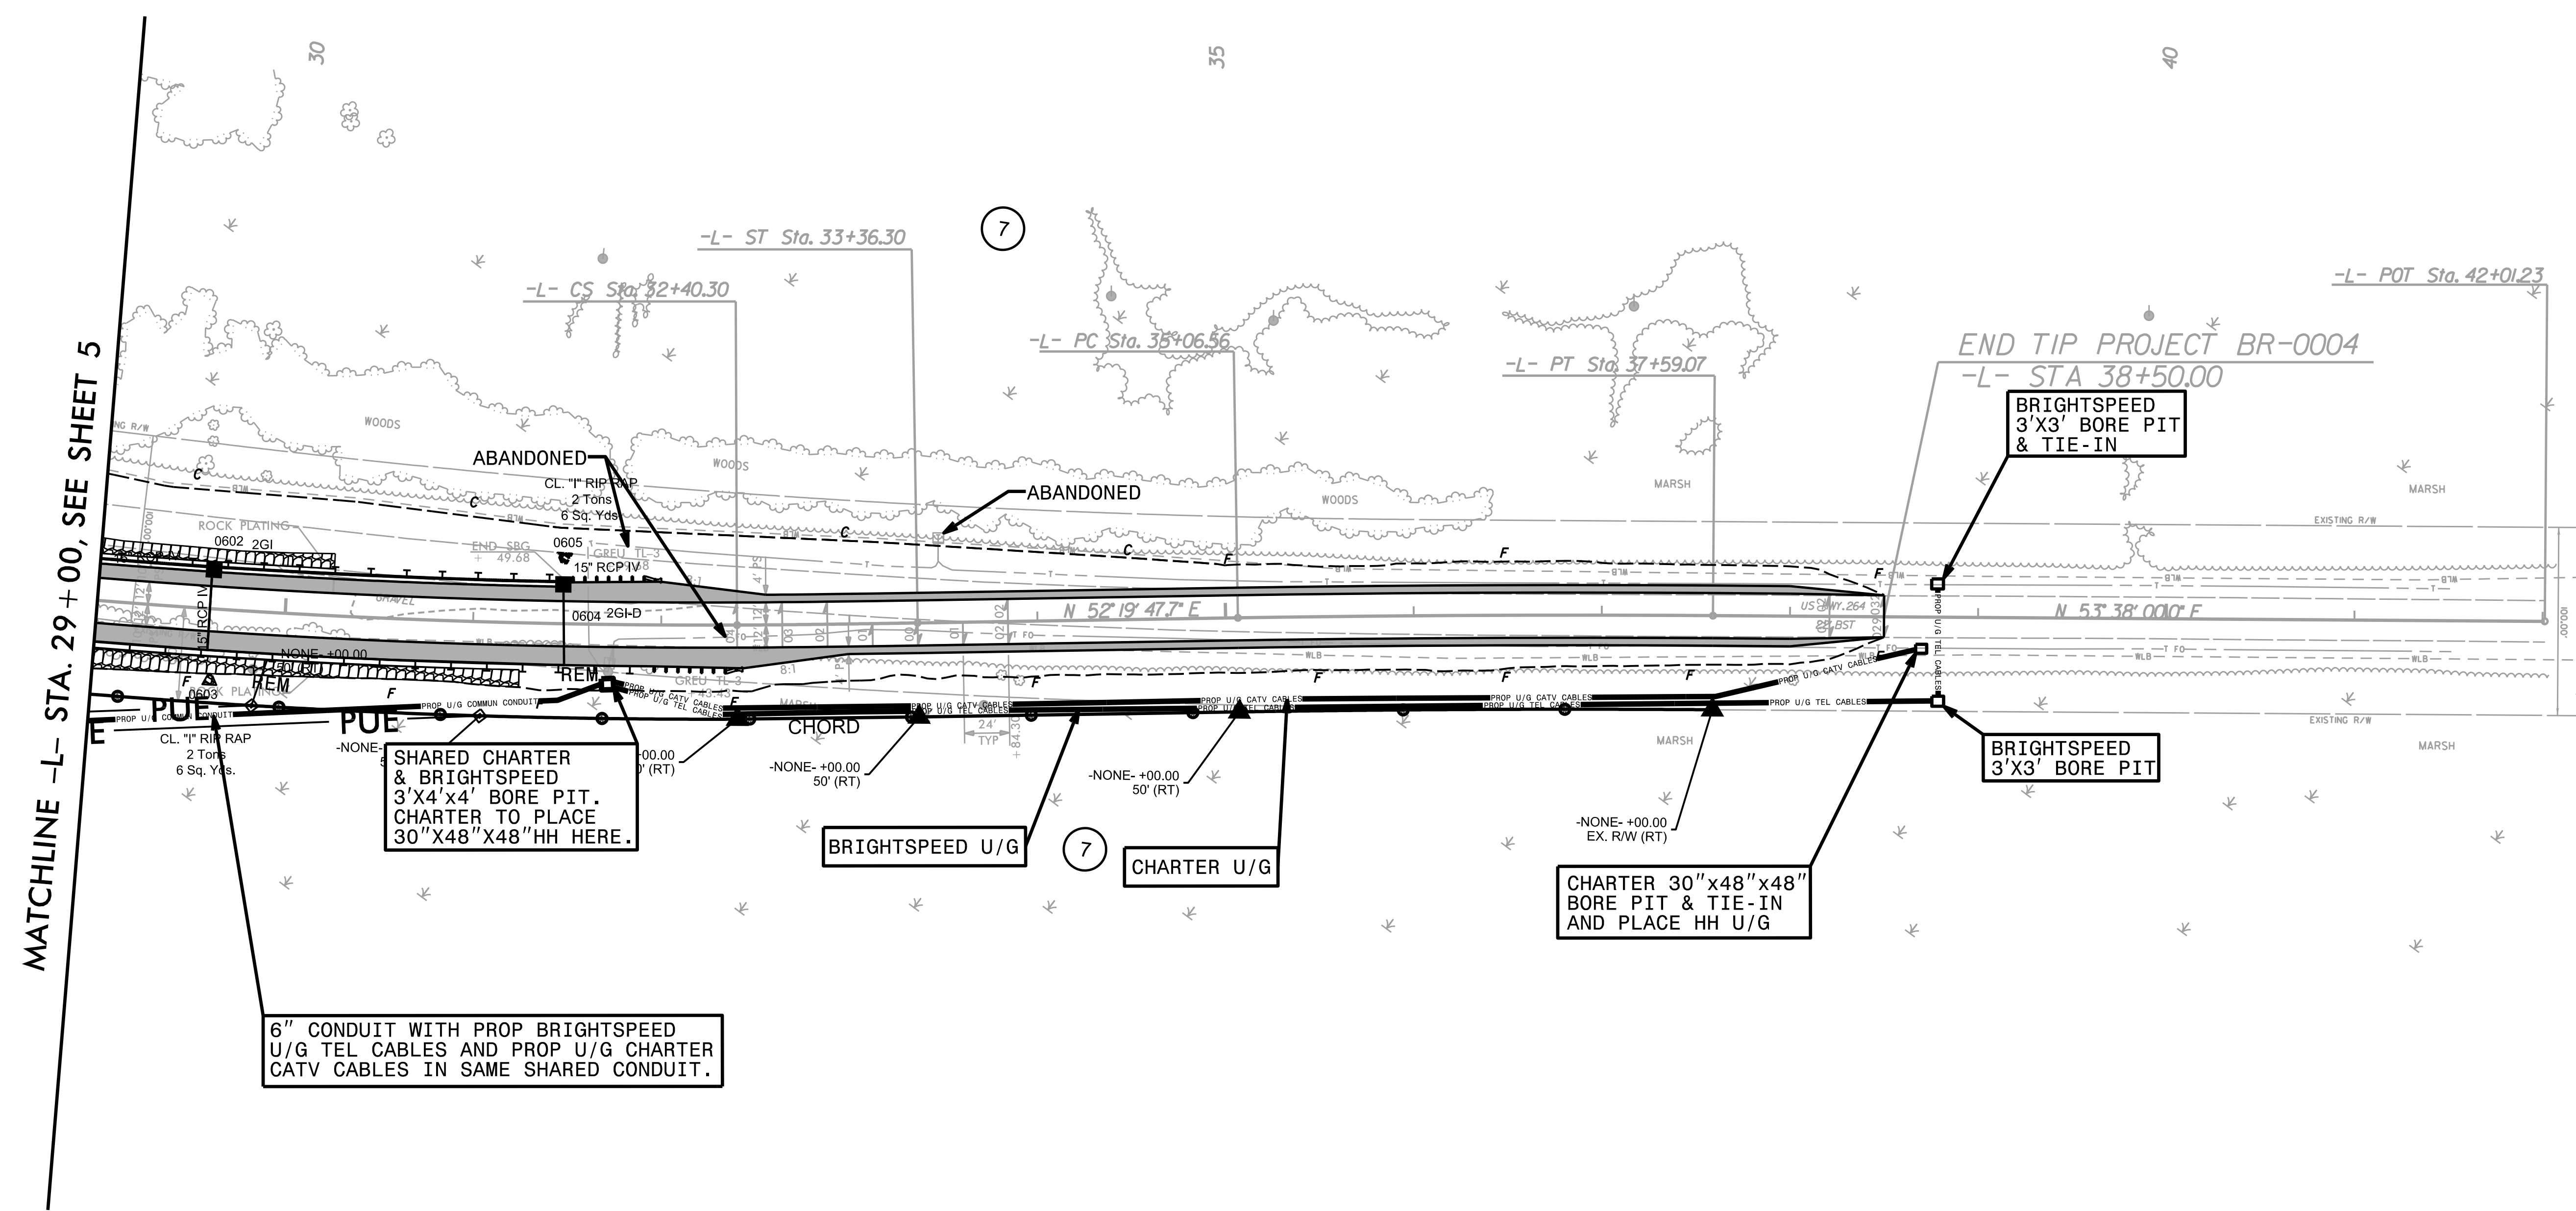

MATCHLINE -L- STA. 29 + 00, SEE SHEET 5

BRIGHTSPEED & CHARTER TO MAINTAIN 5' OF VERTICAL SEPARATION & 3' OF HORIZONTAL SEPARATION WHEN NOT IN SHARED CONDUIT.

FOR -L- PROFILE, SEE SHEET NO. 8

3/17/2006  
WORKING BR-0004\_RDY\_PSH06.dgn