

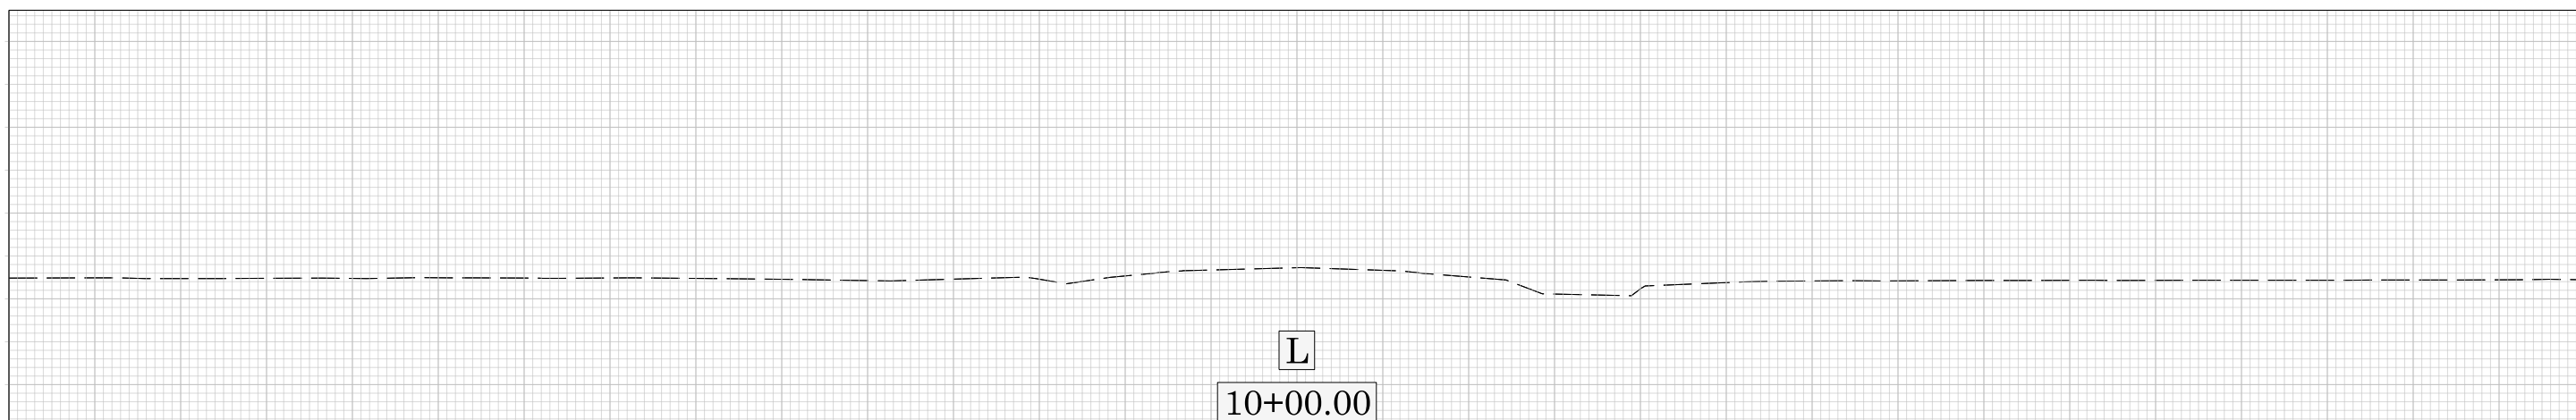


# BR-0004 INDEX OF CROSS SECTIONS




<u>LINE</u>	<u>SHEET NO.</u>
-L-	X-2 TO X-24
-Y1-	X-25 TO X-28
-Y1A-	X-29 TO X-30
-Y1DET-	X-31 TO X-33

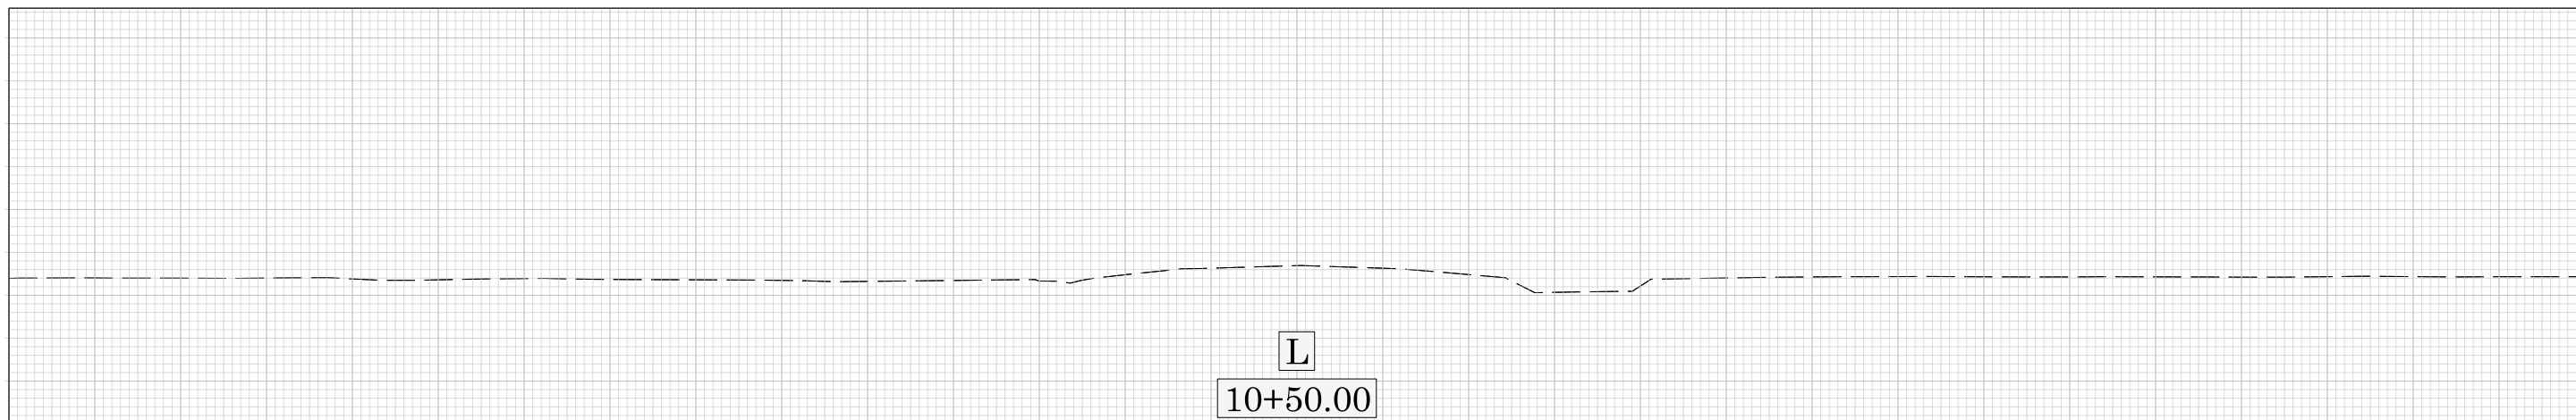

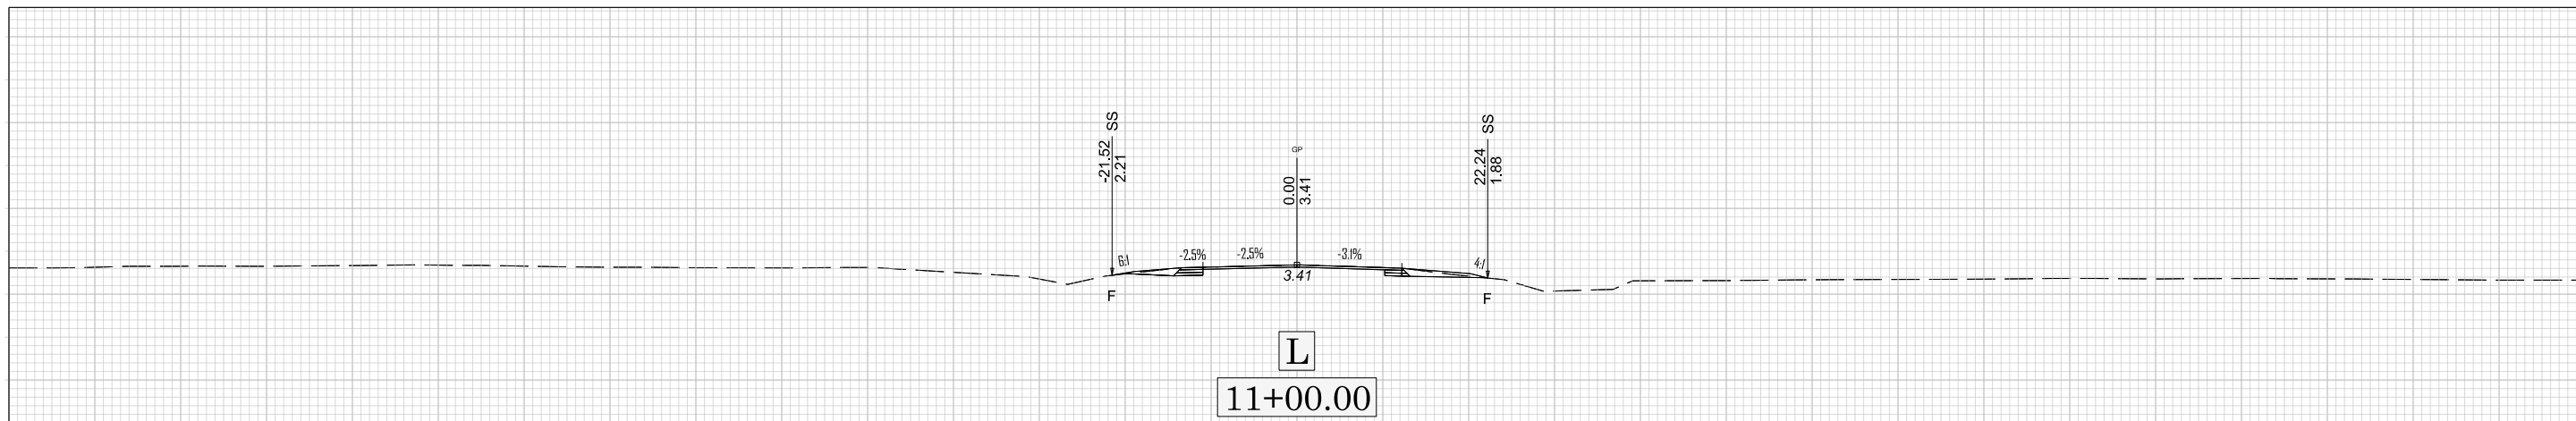




X 002

BR-0004

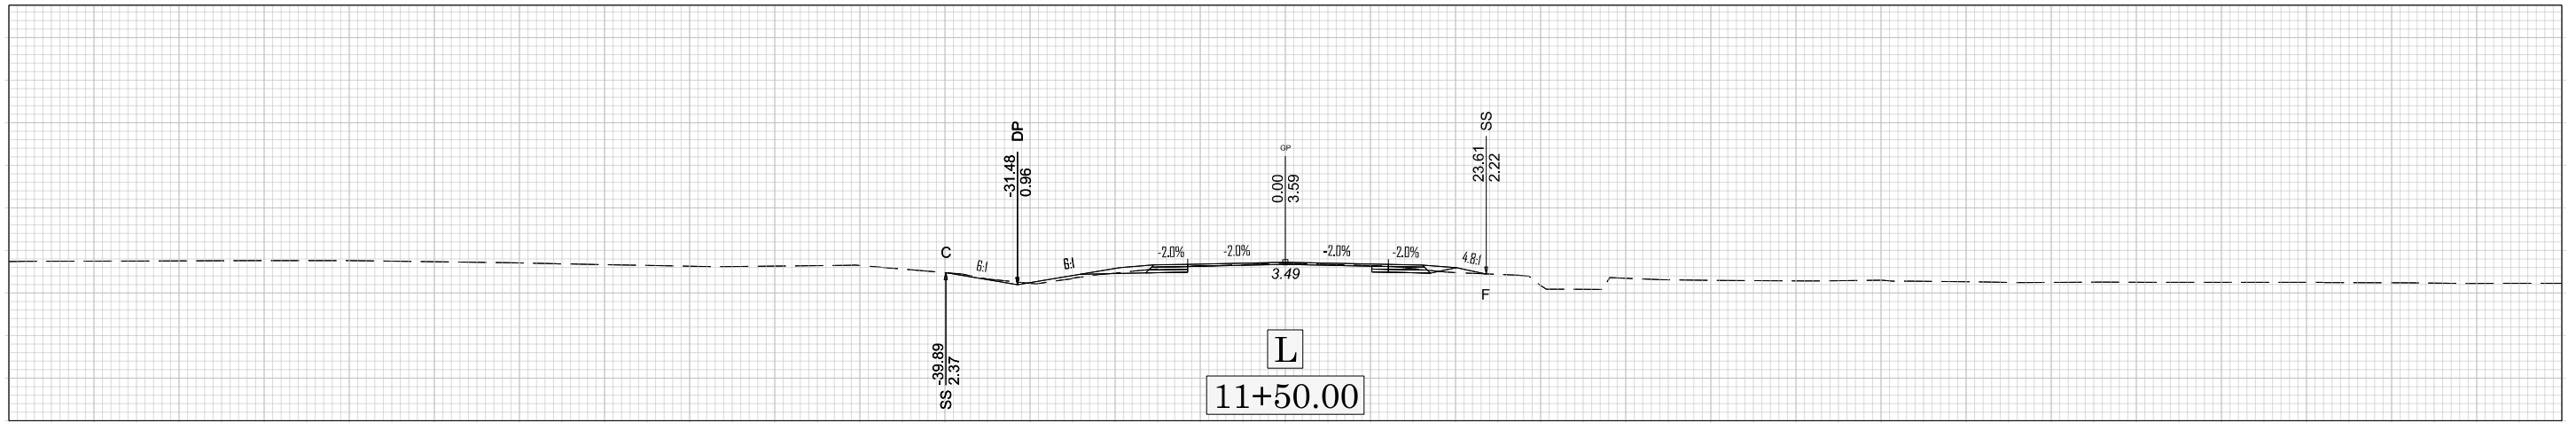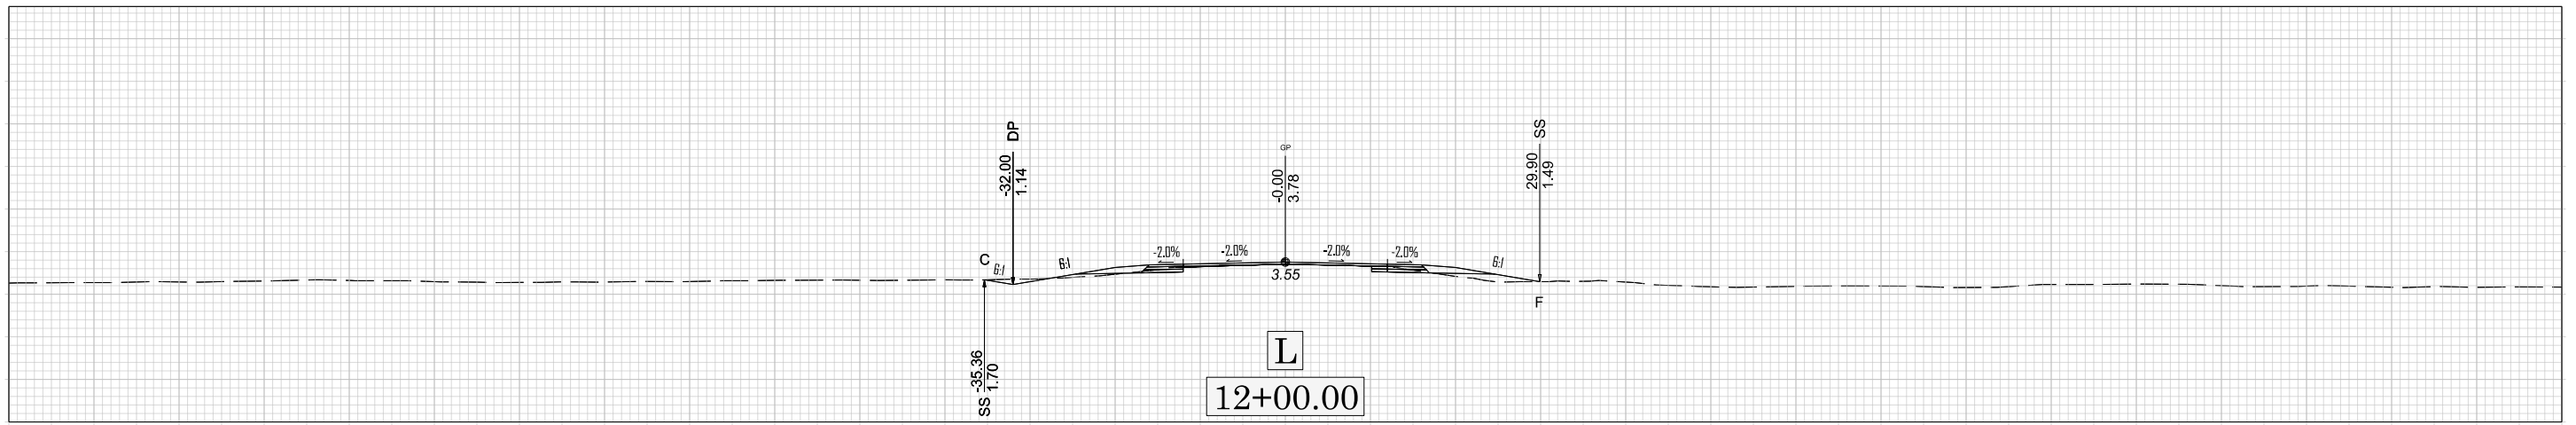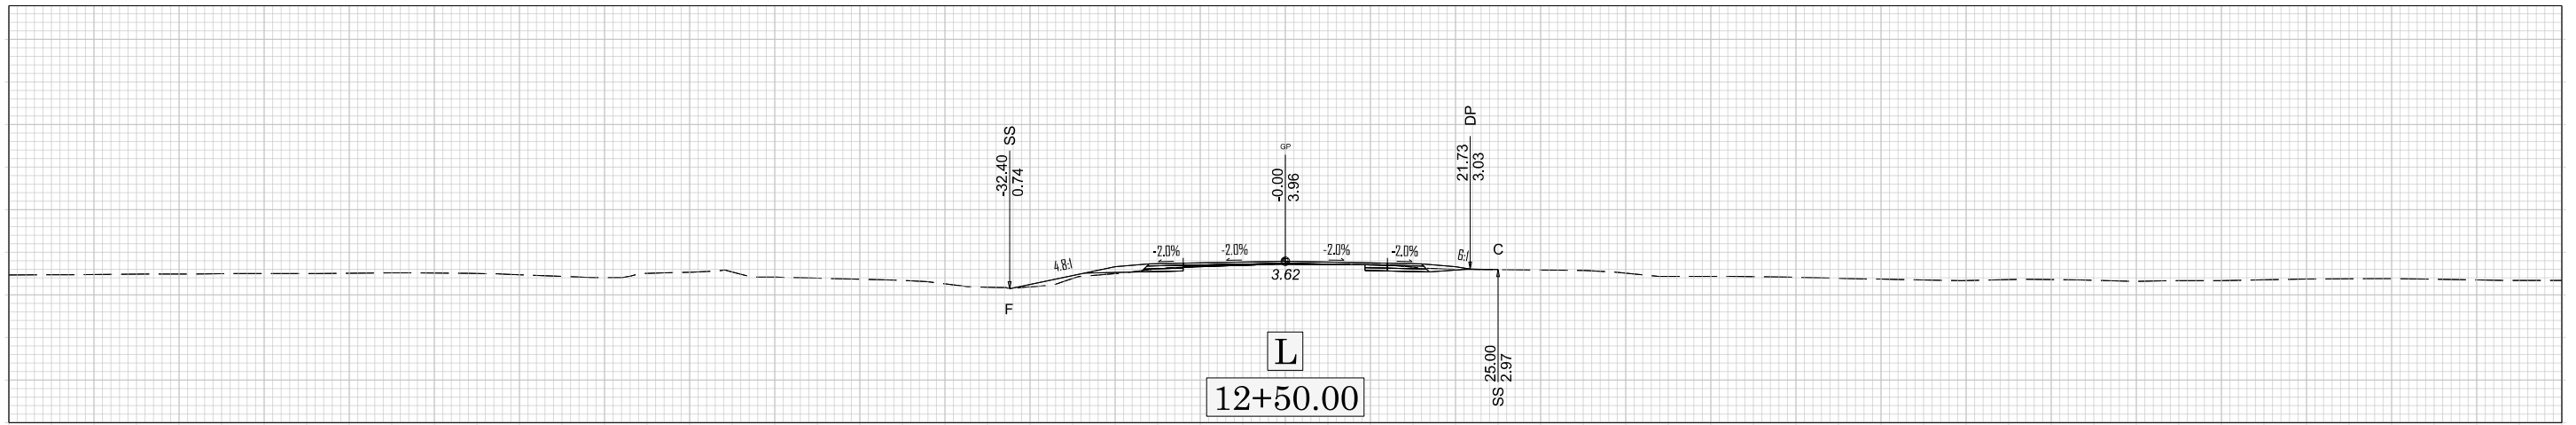




X 003

BR-0004

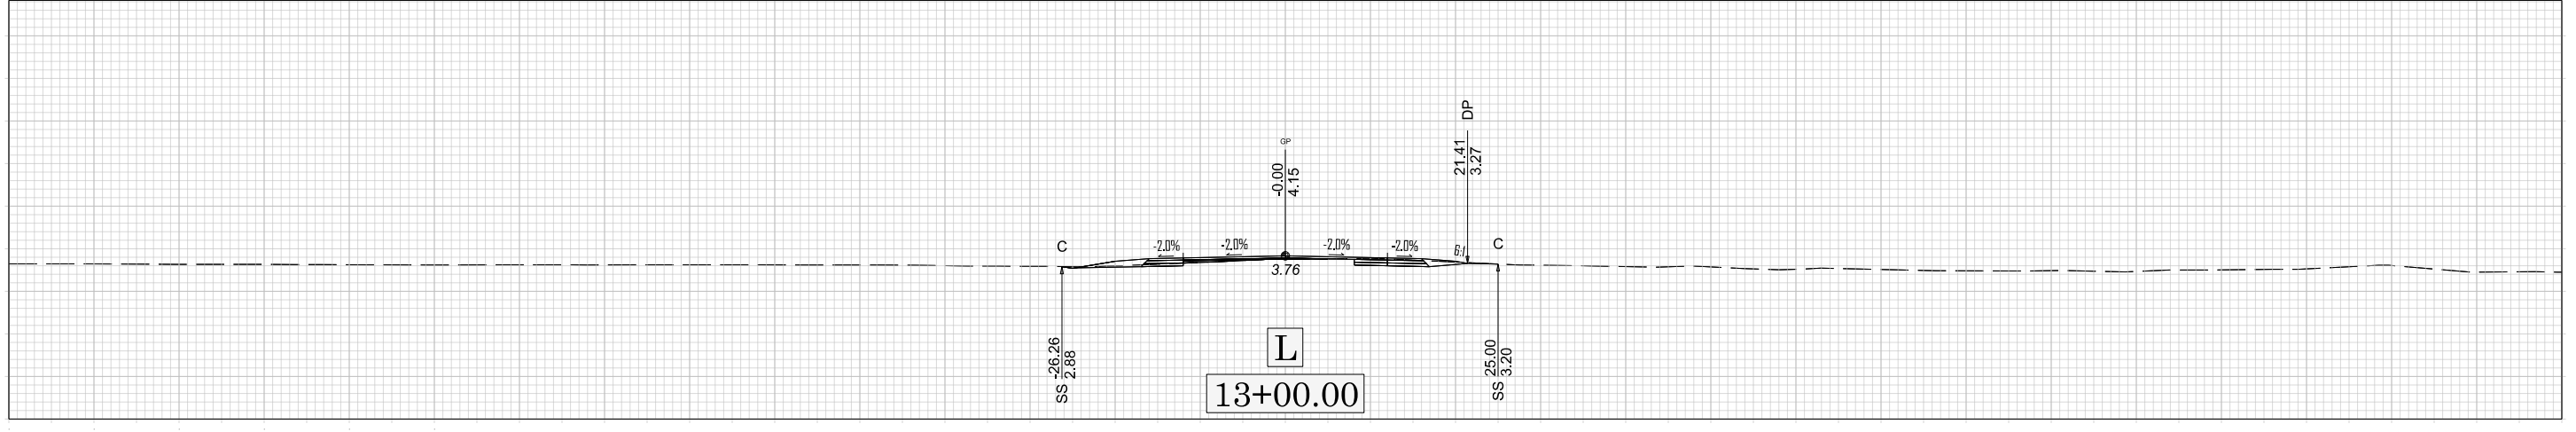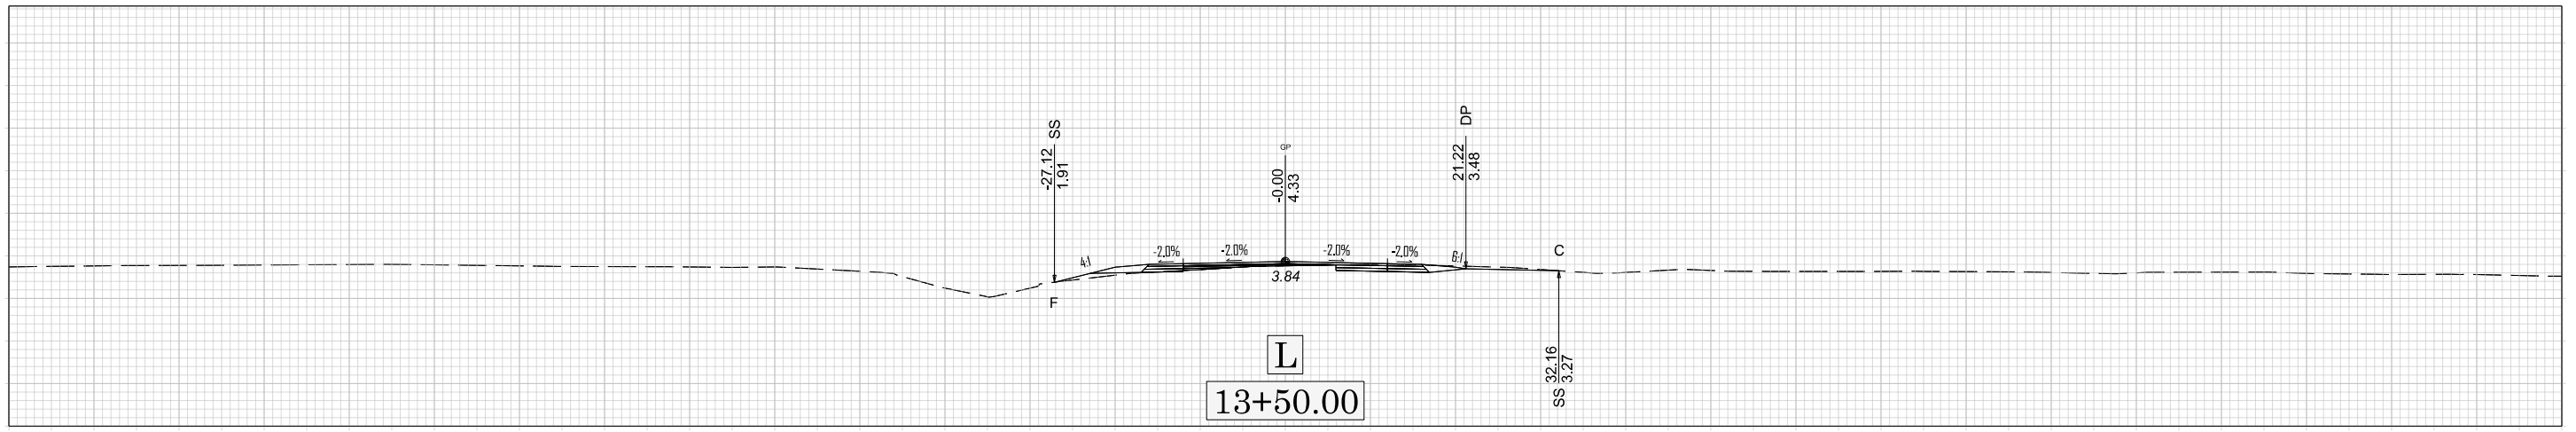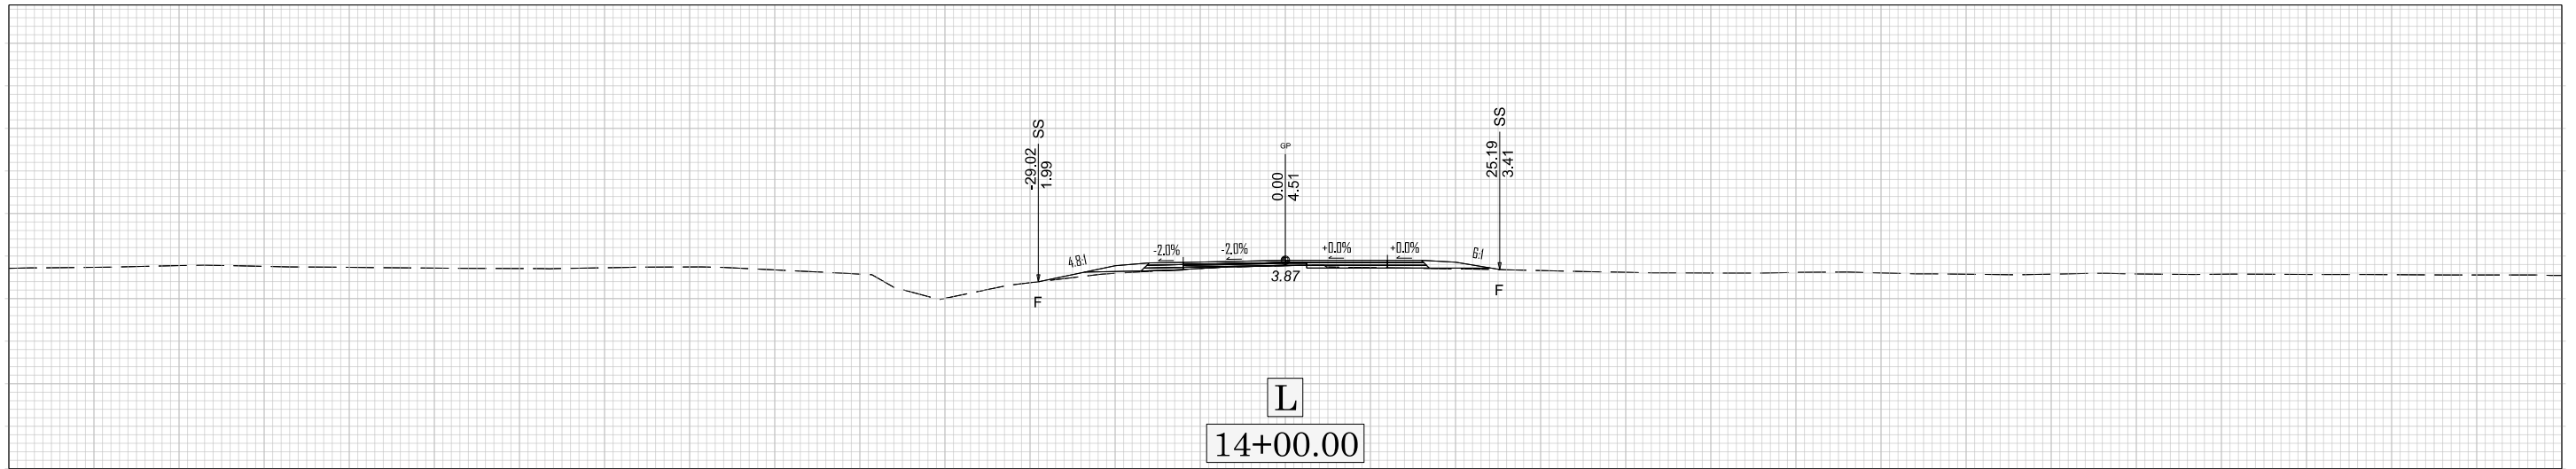




X 004

BR-0004

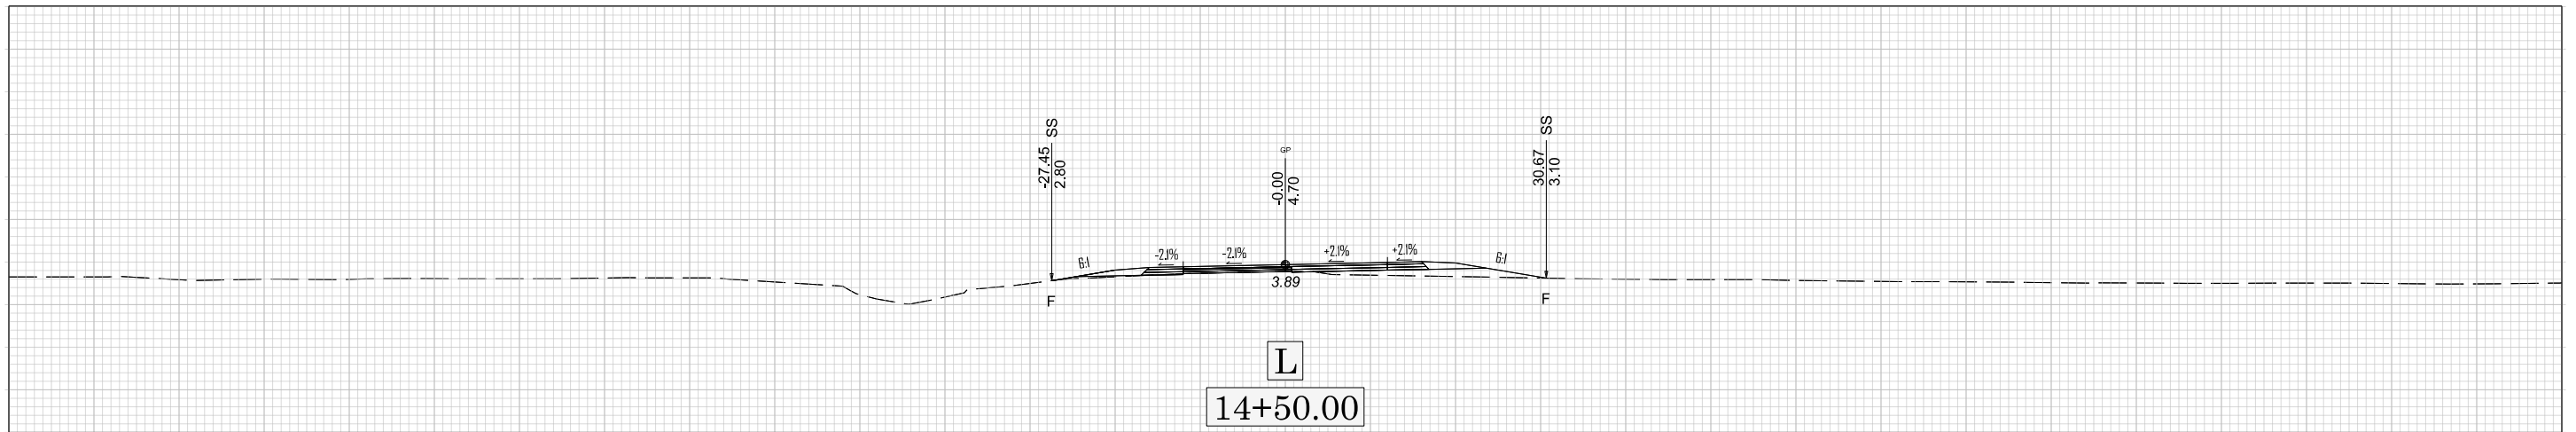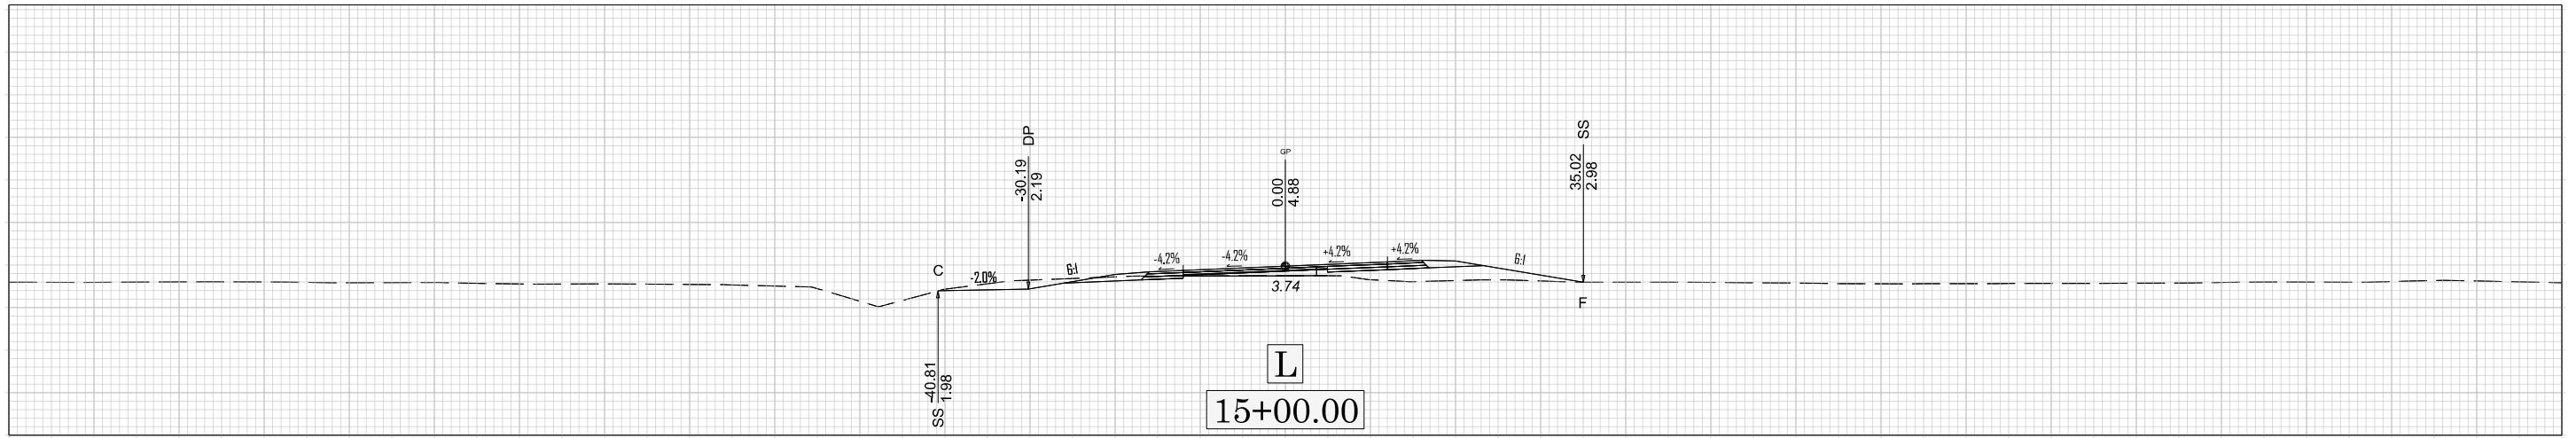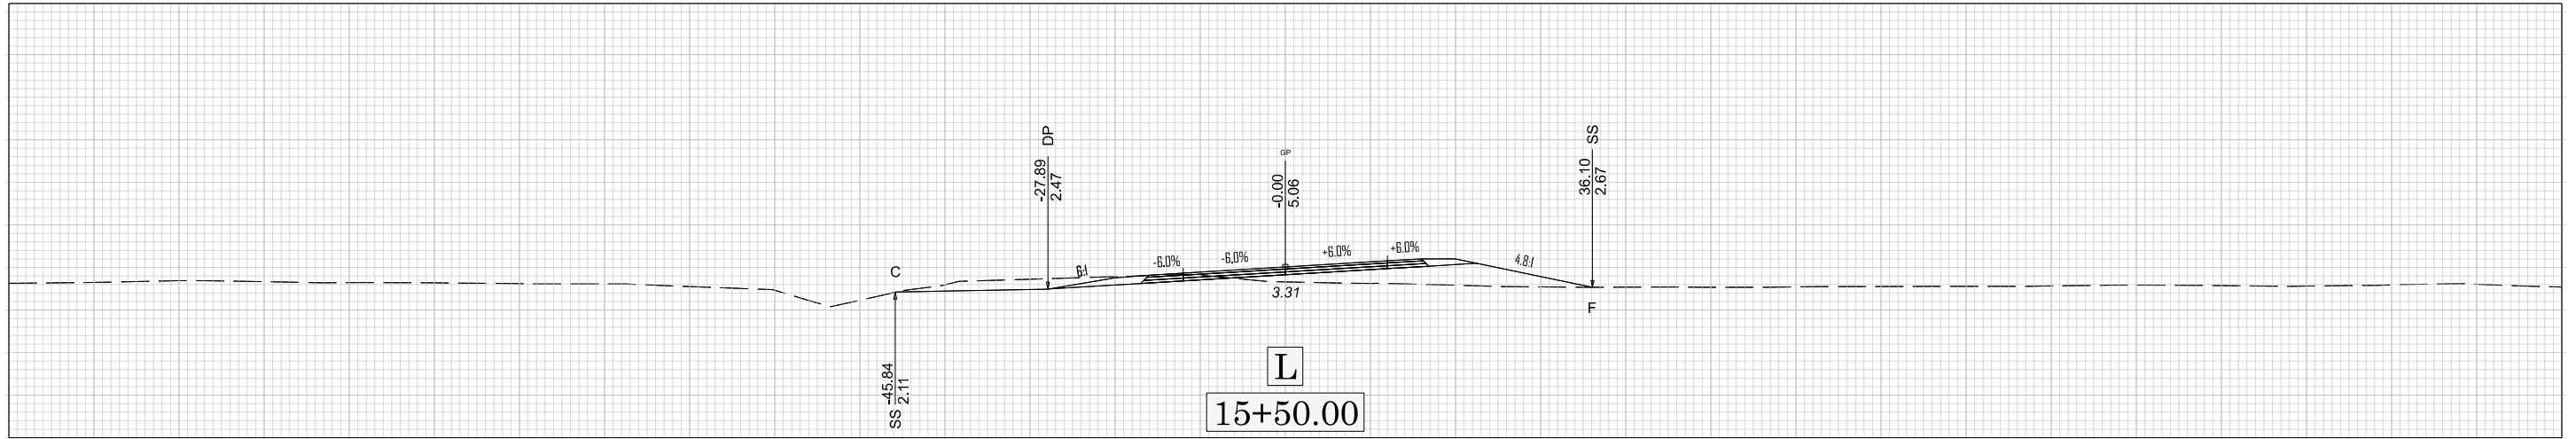


X 005




BR-0004

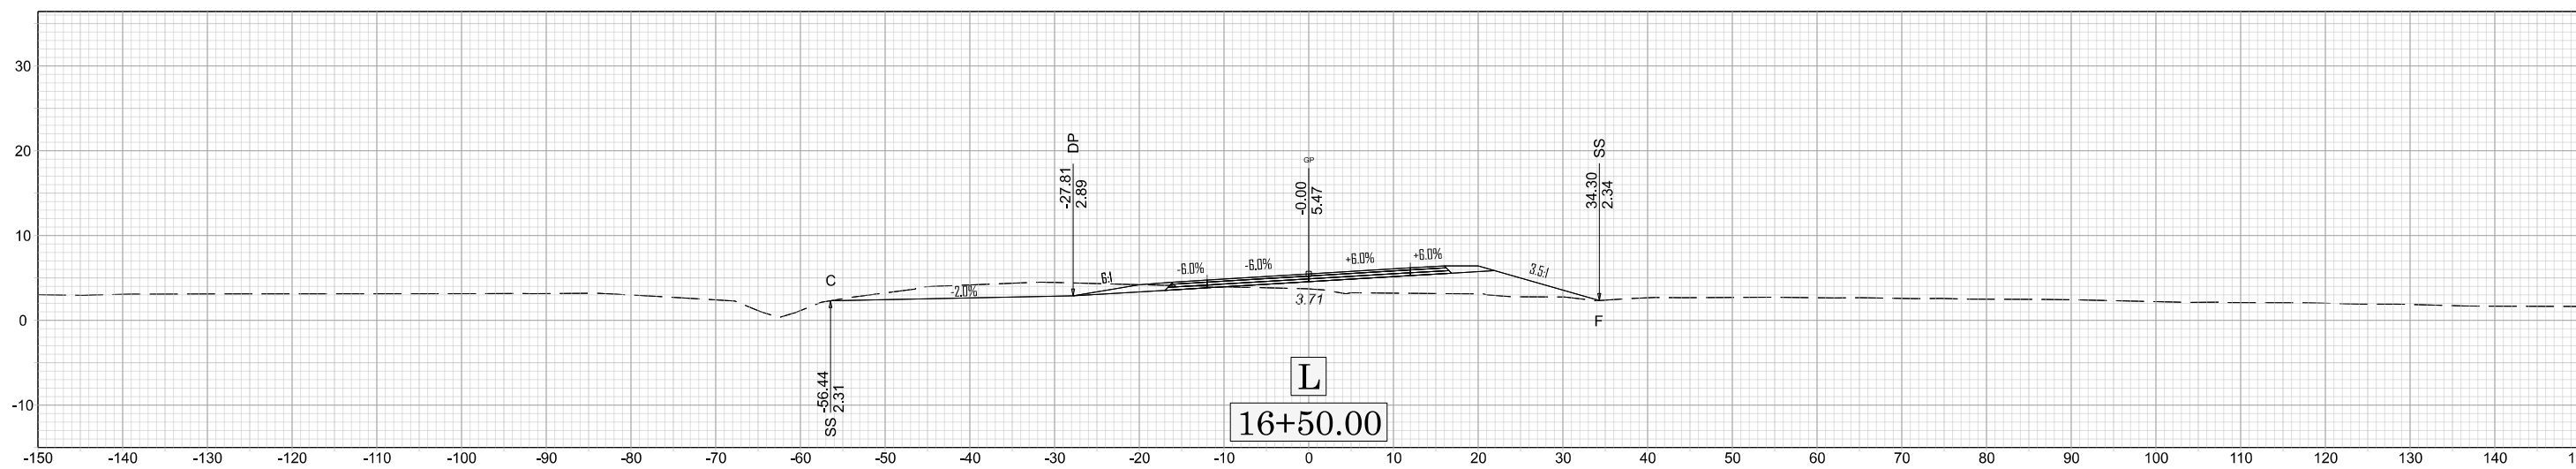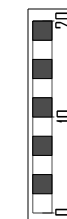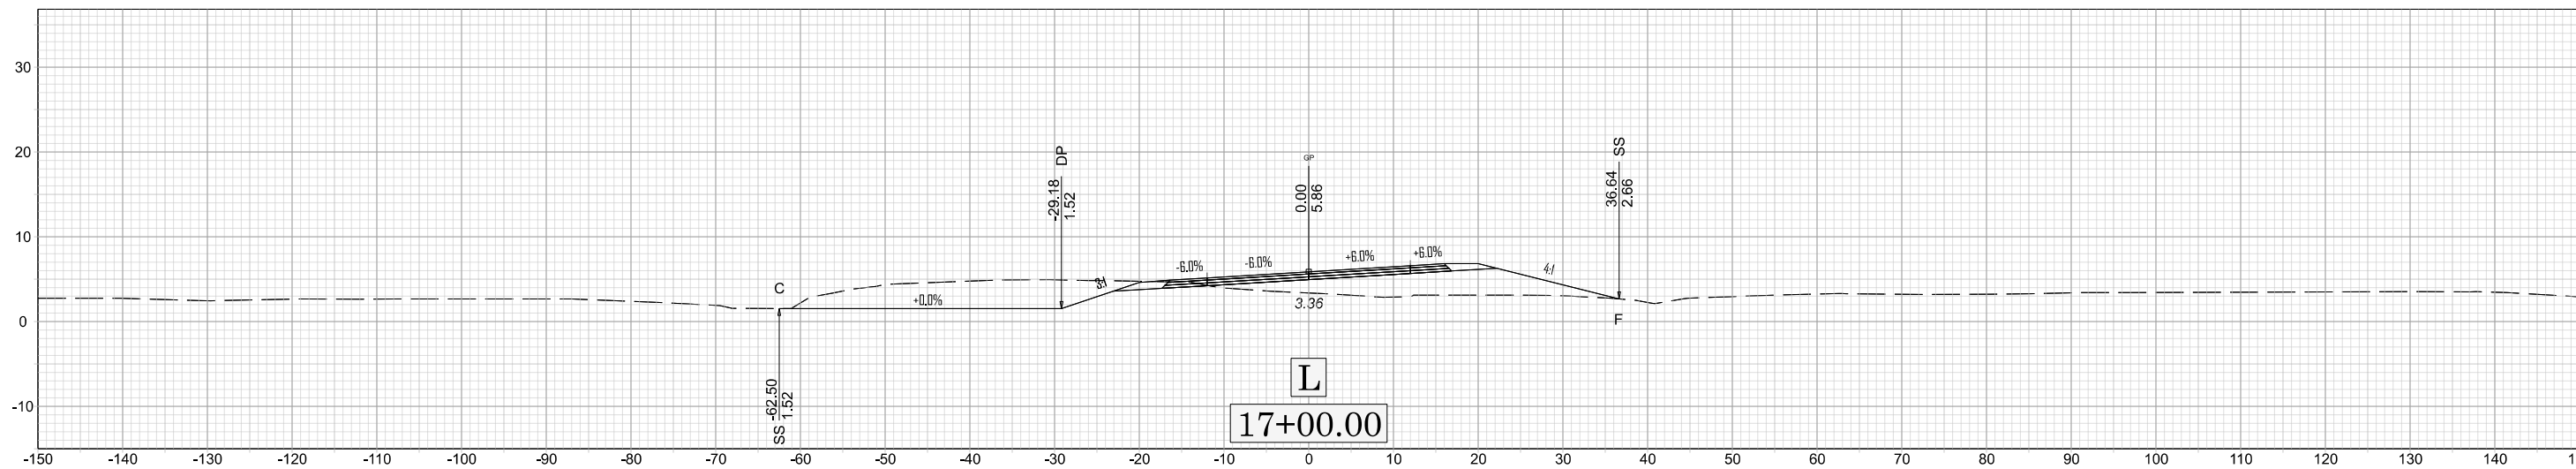

X 006



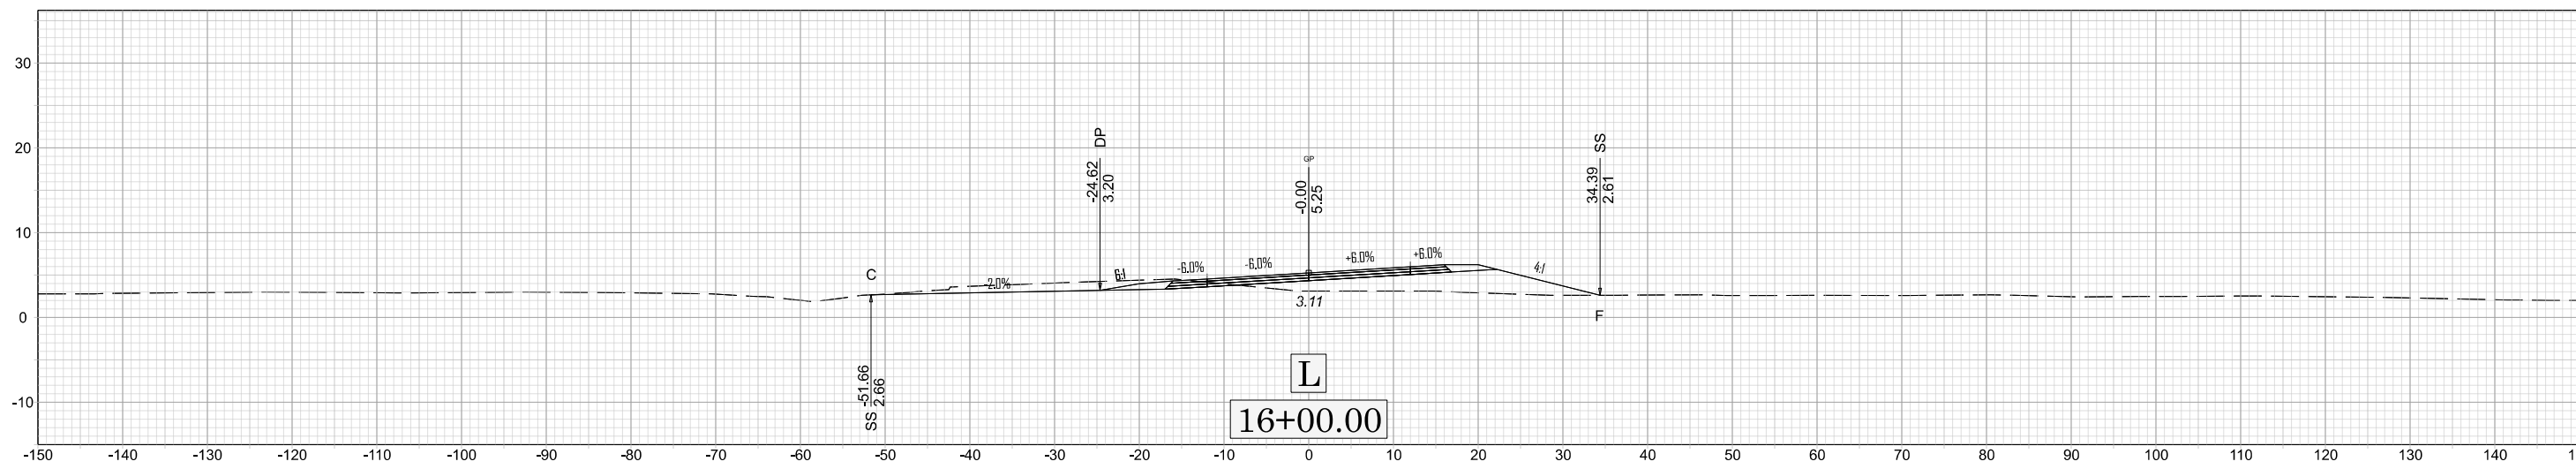


BR-0004

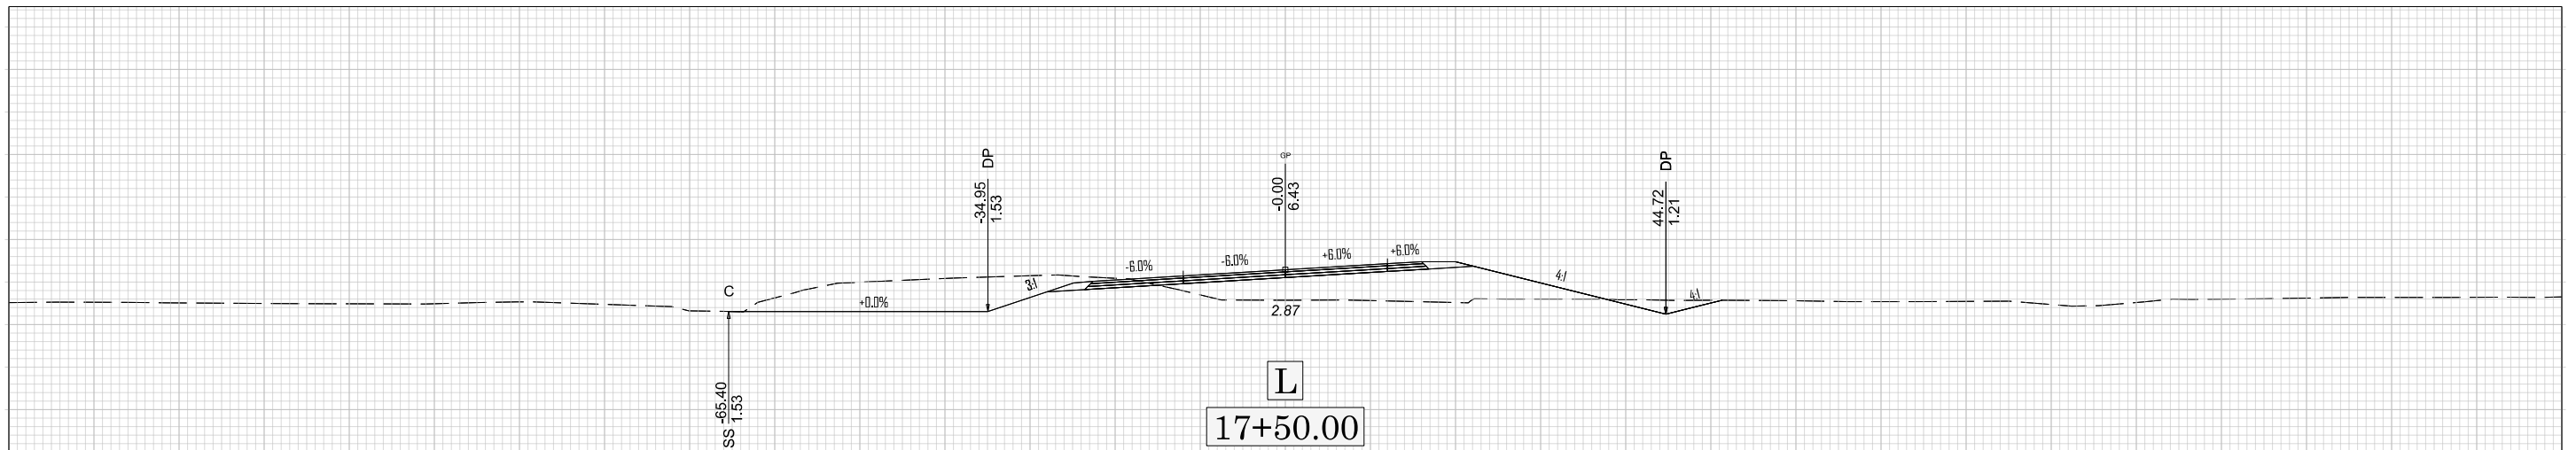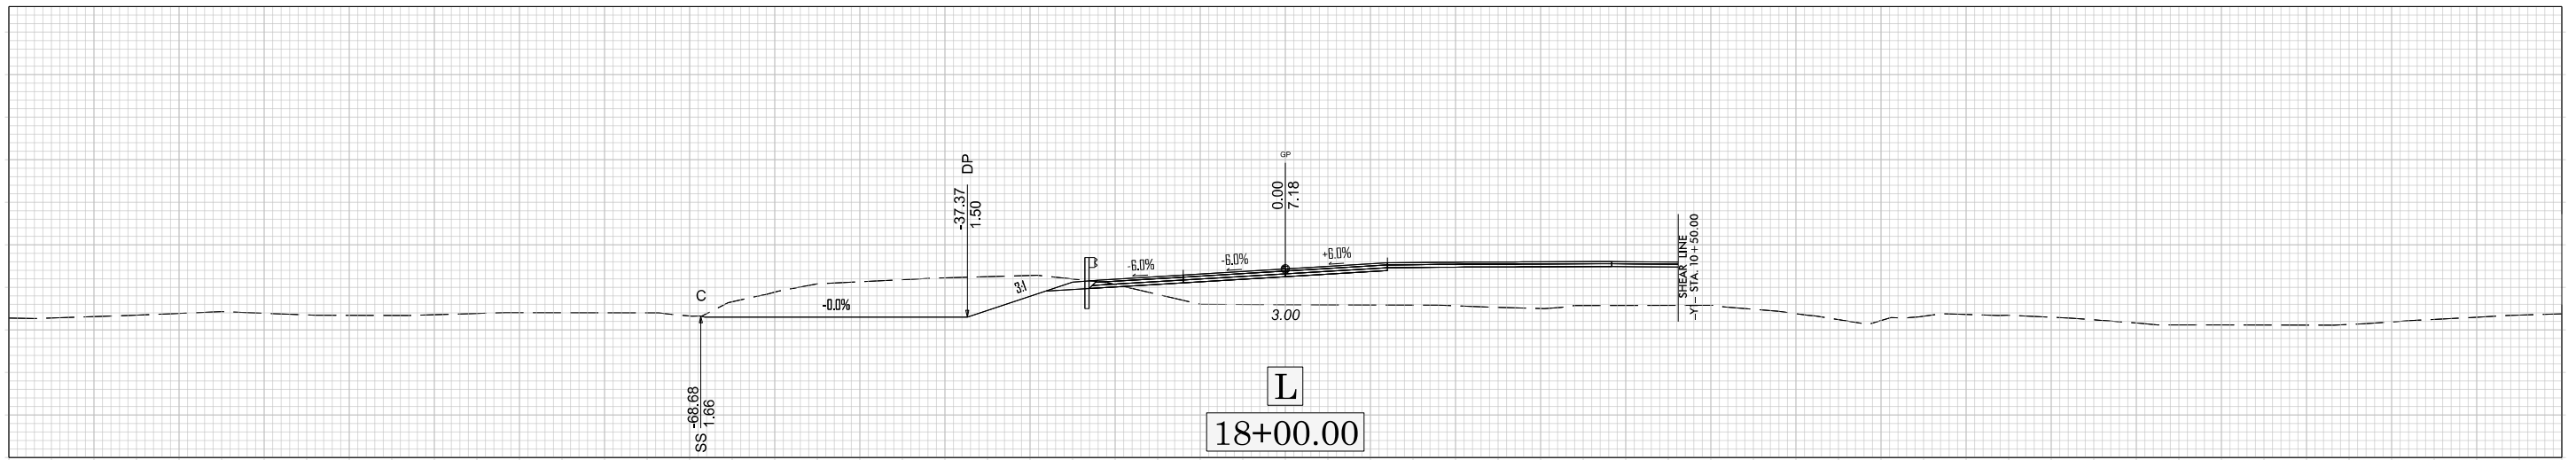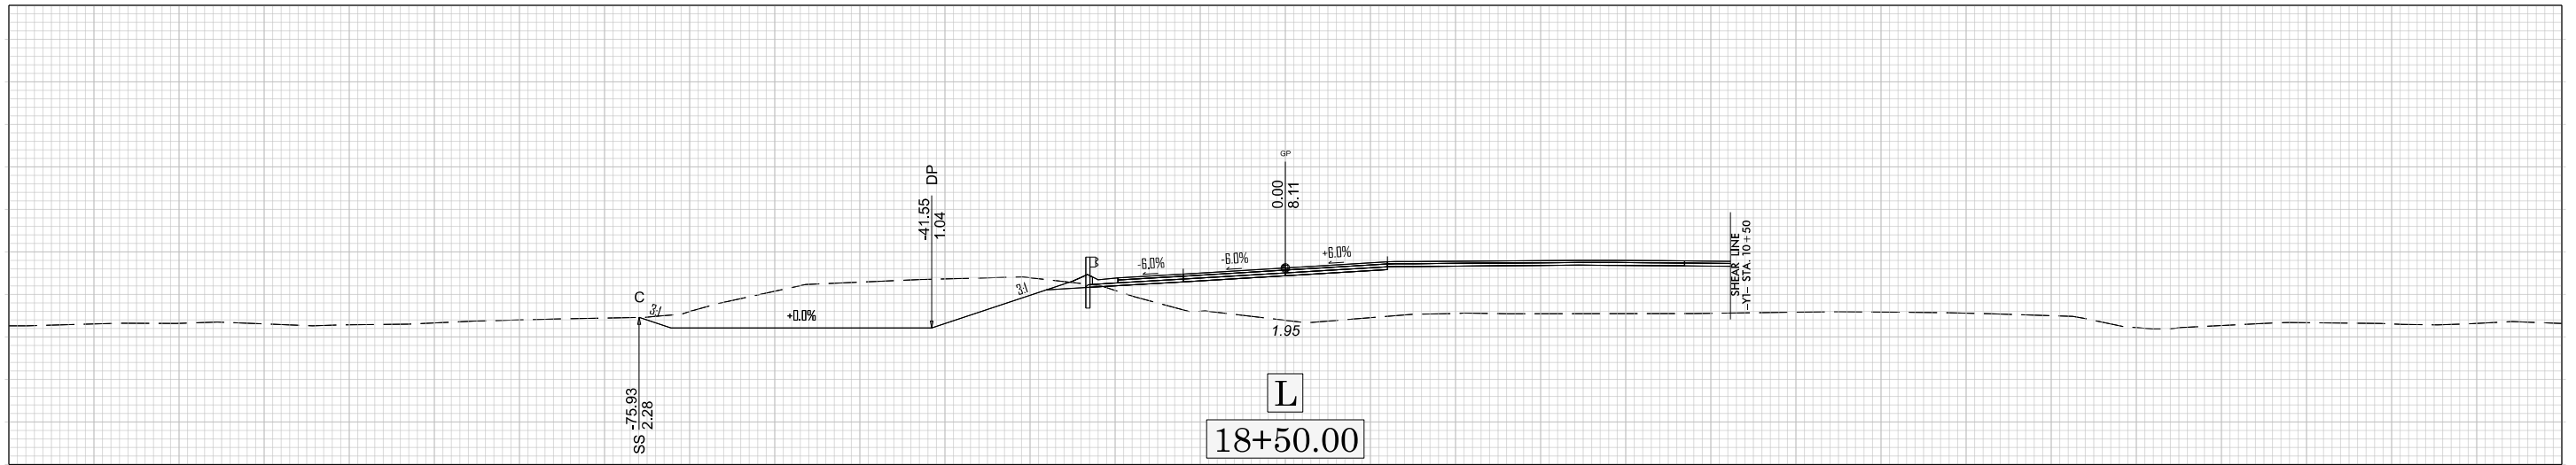



X 007

BR-0004

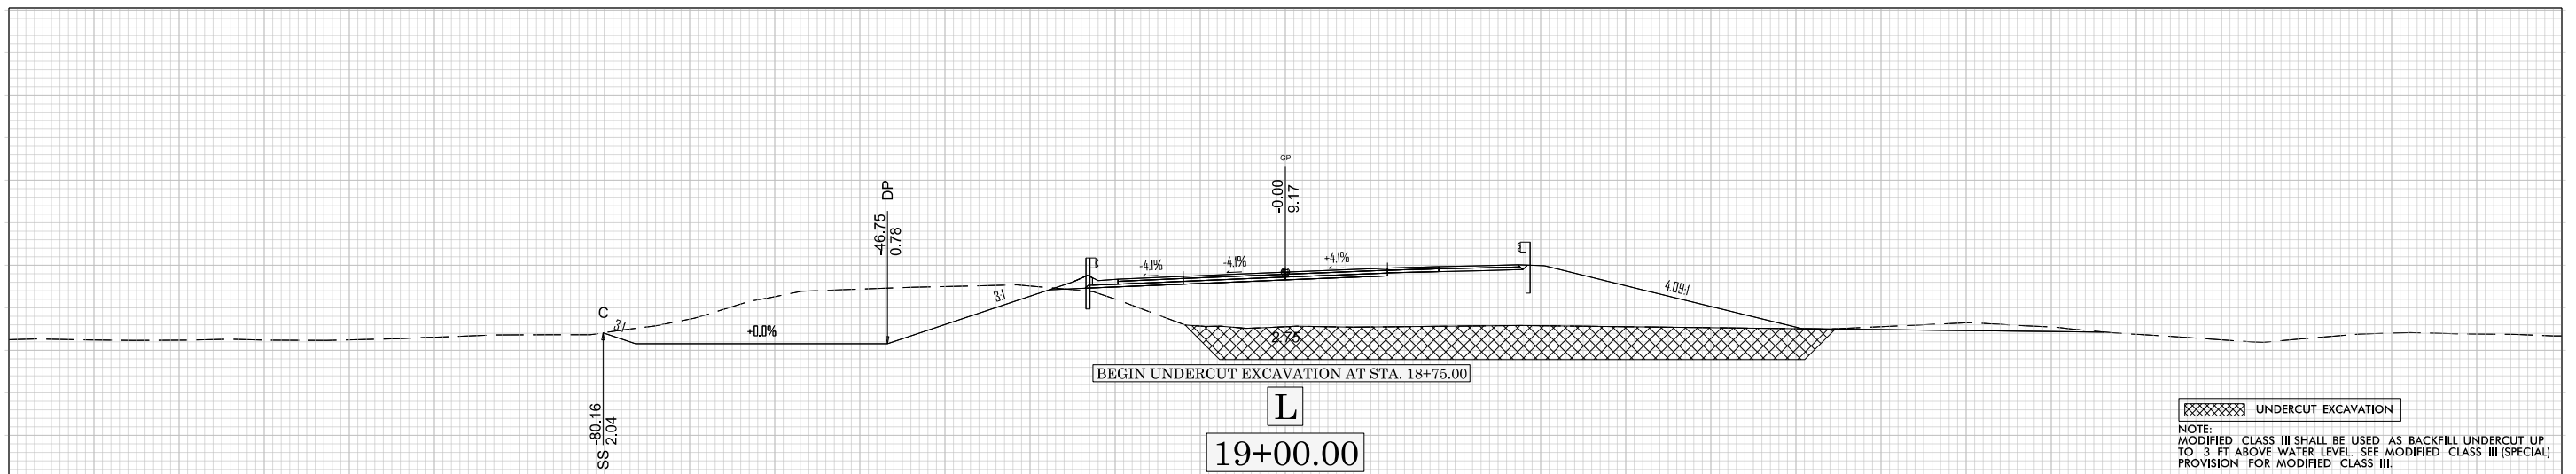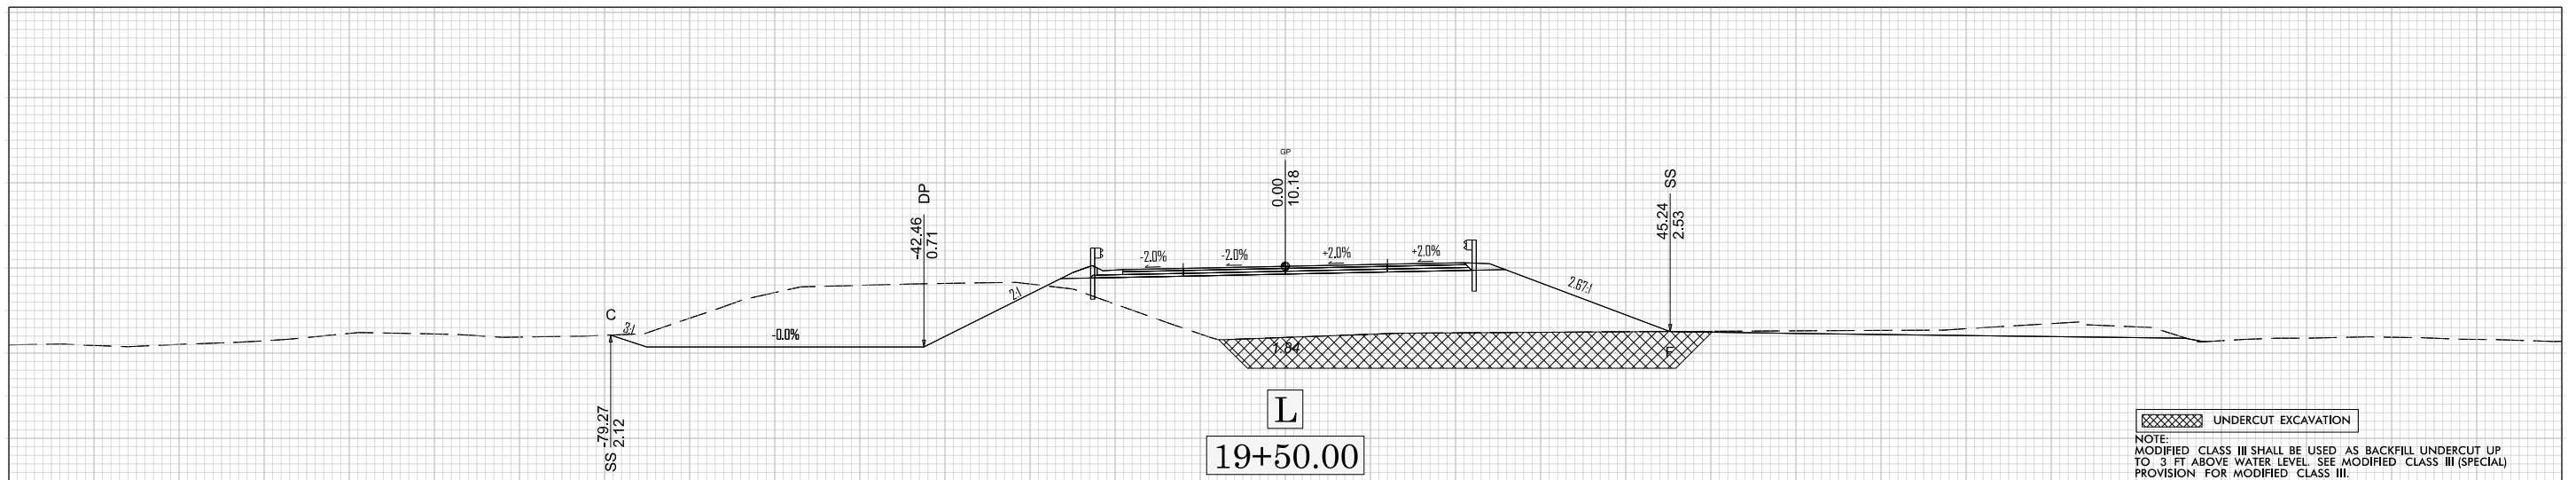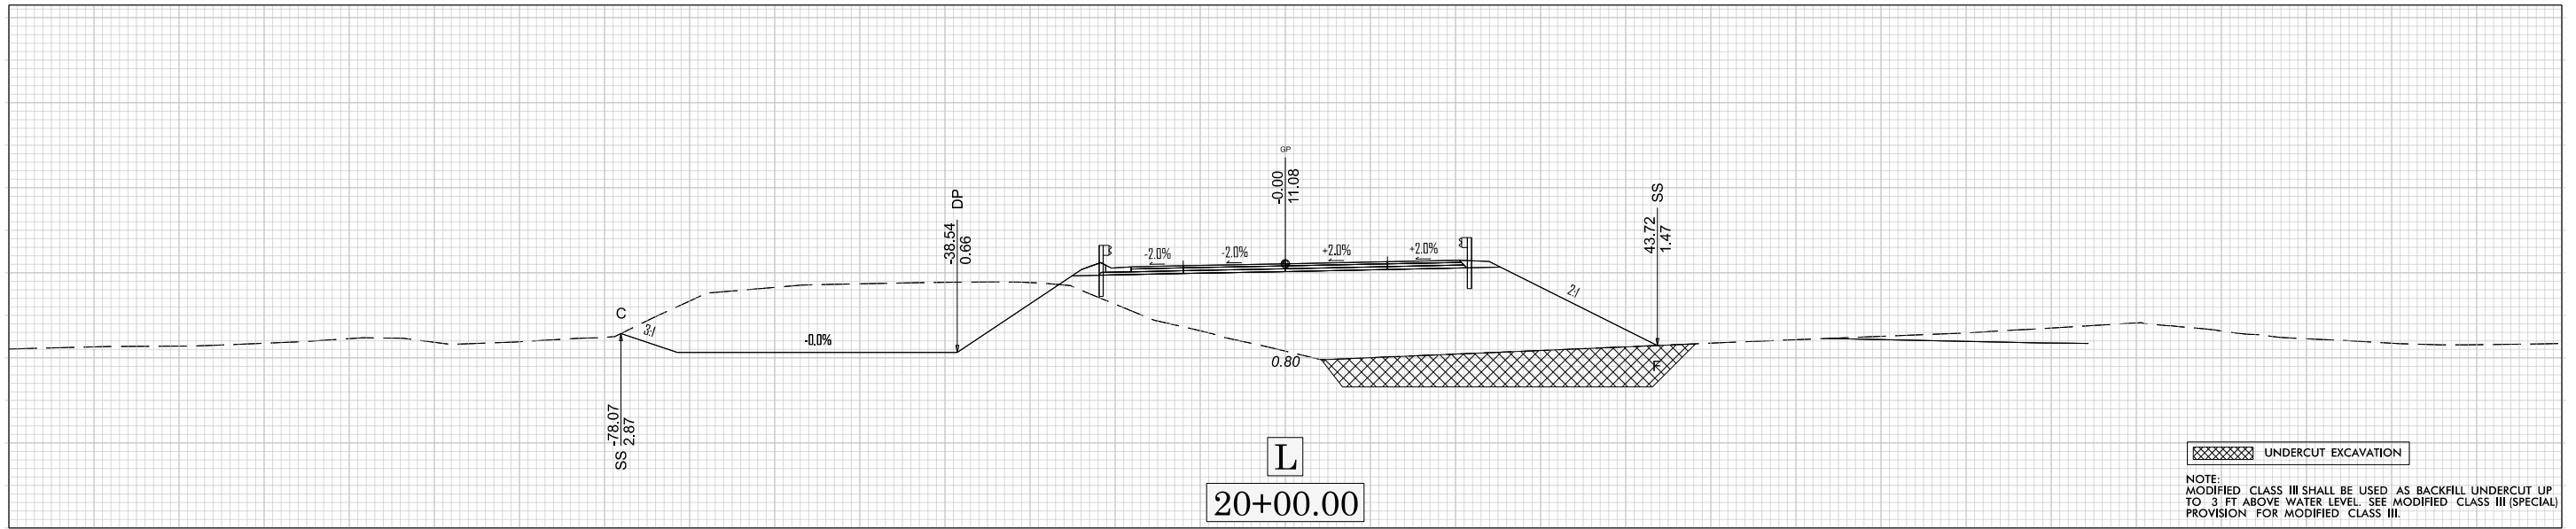



X 008



BR-0004

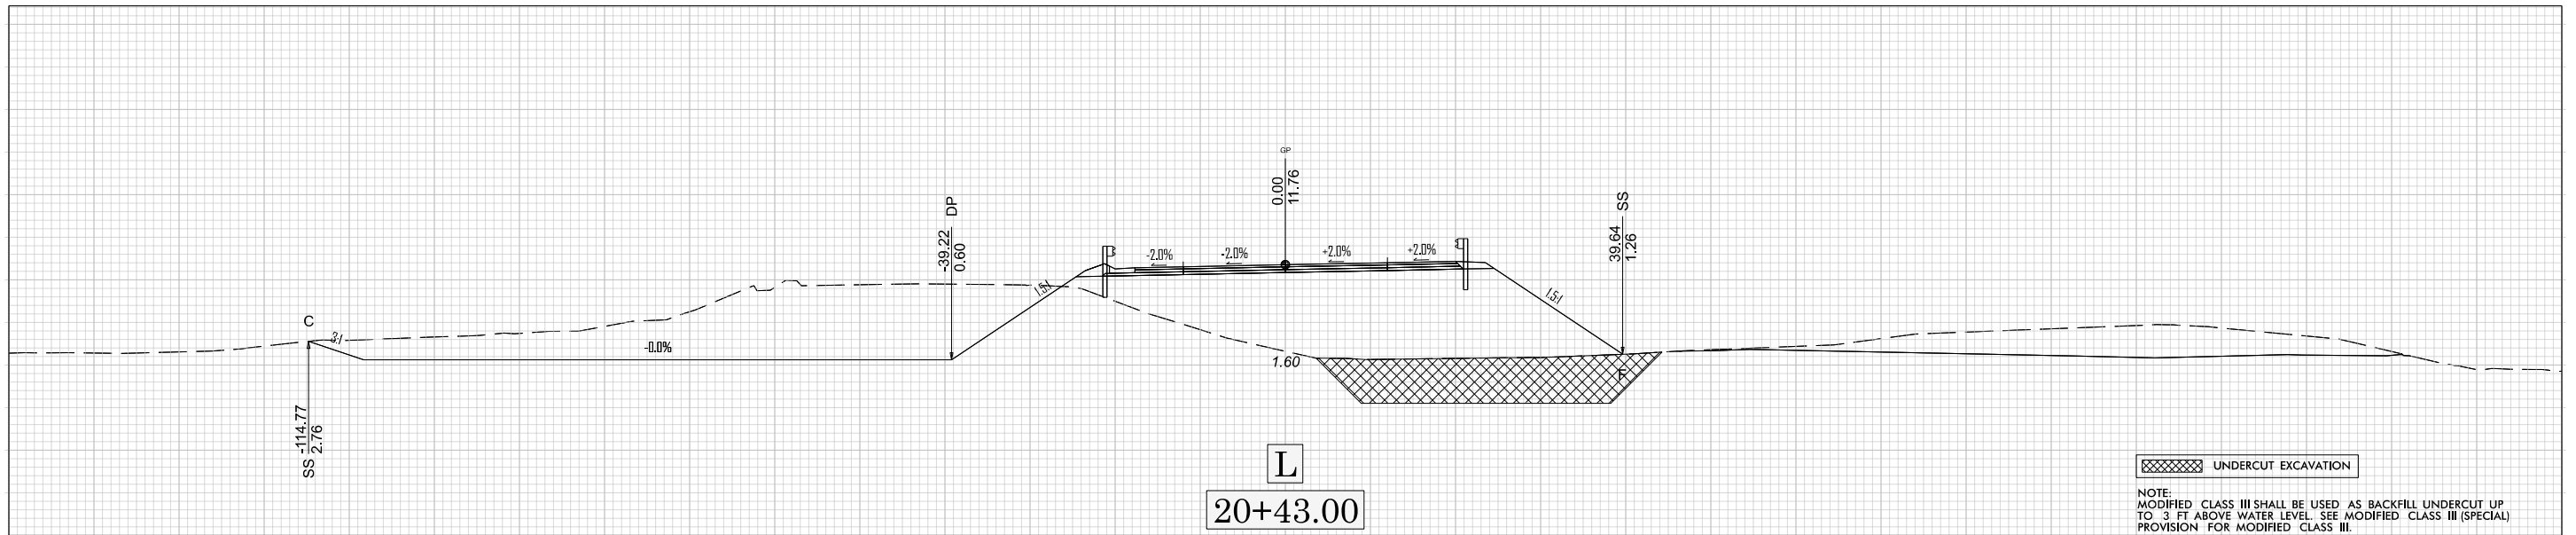
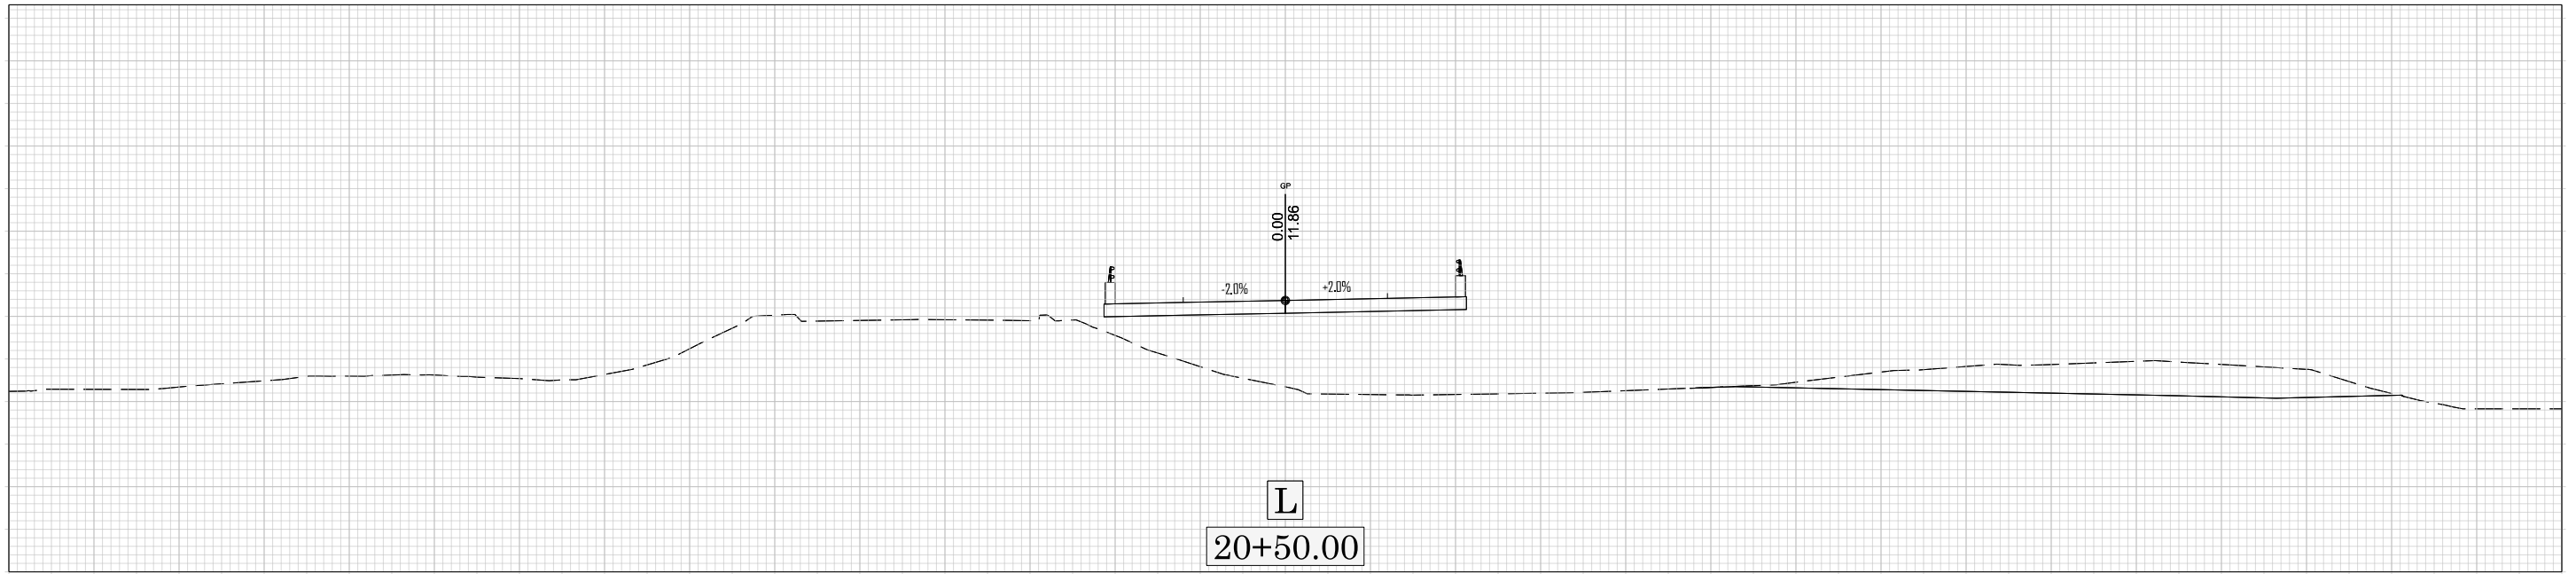




X 009



BR-0004

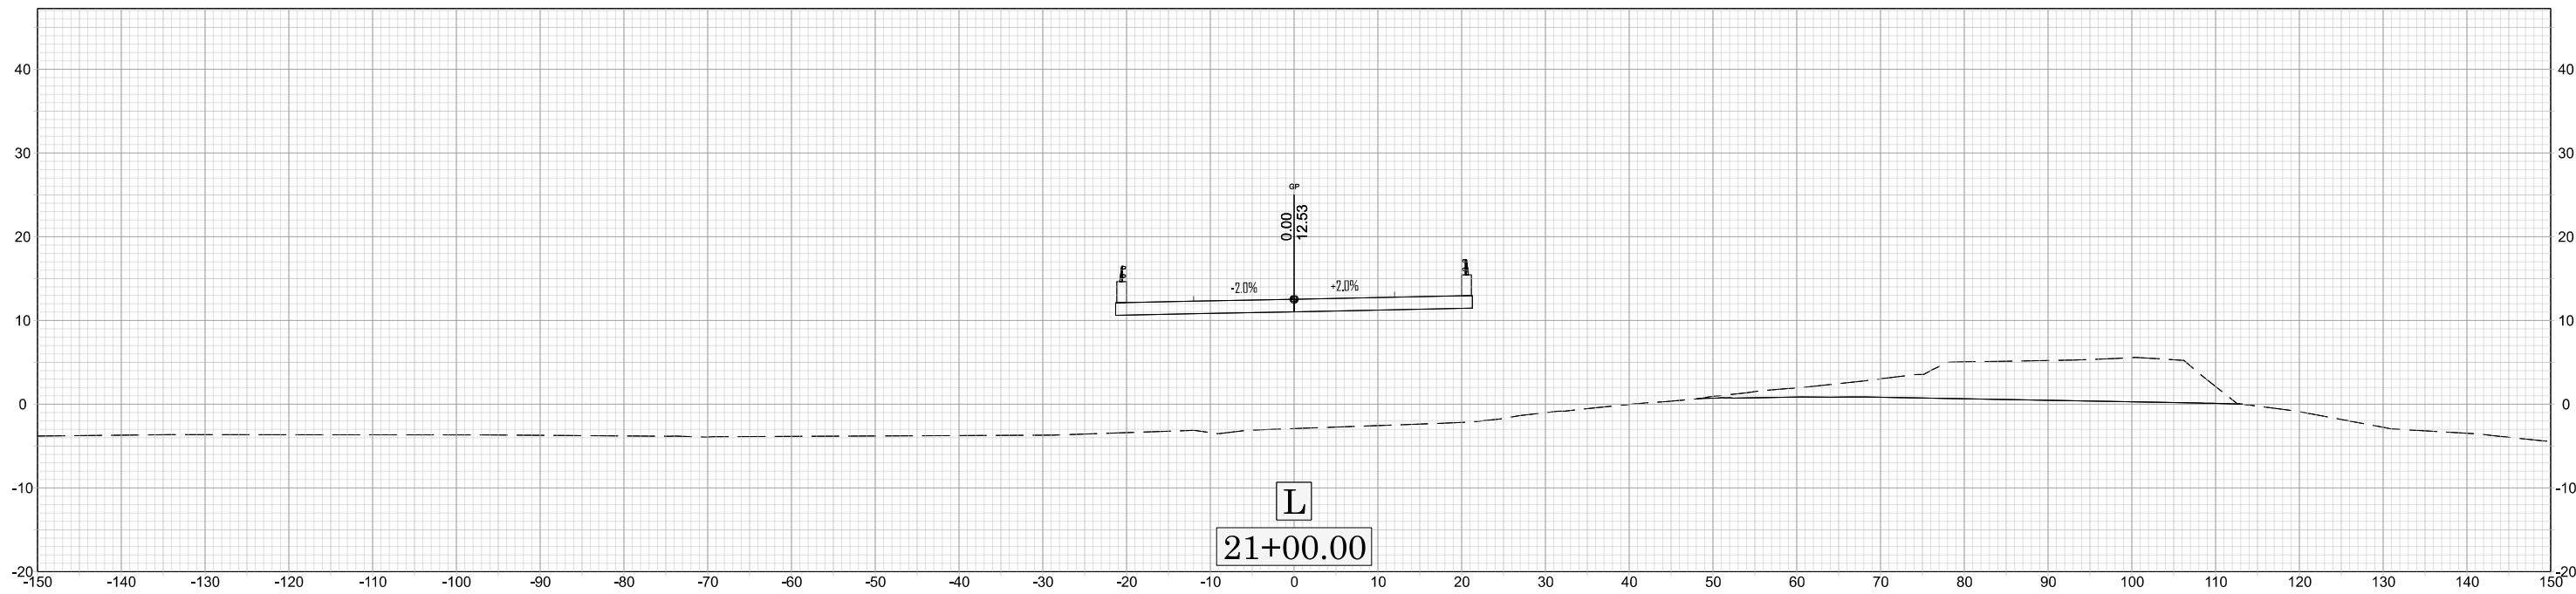
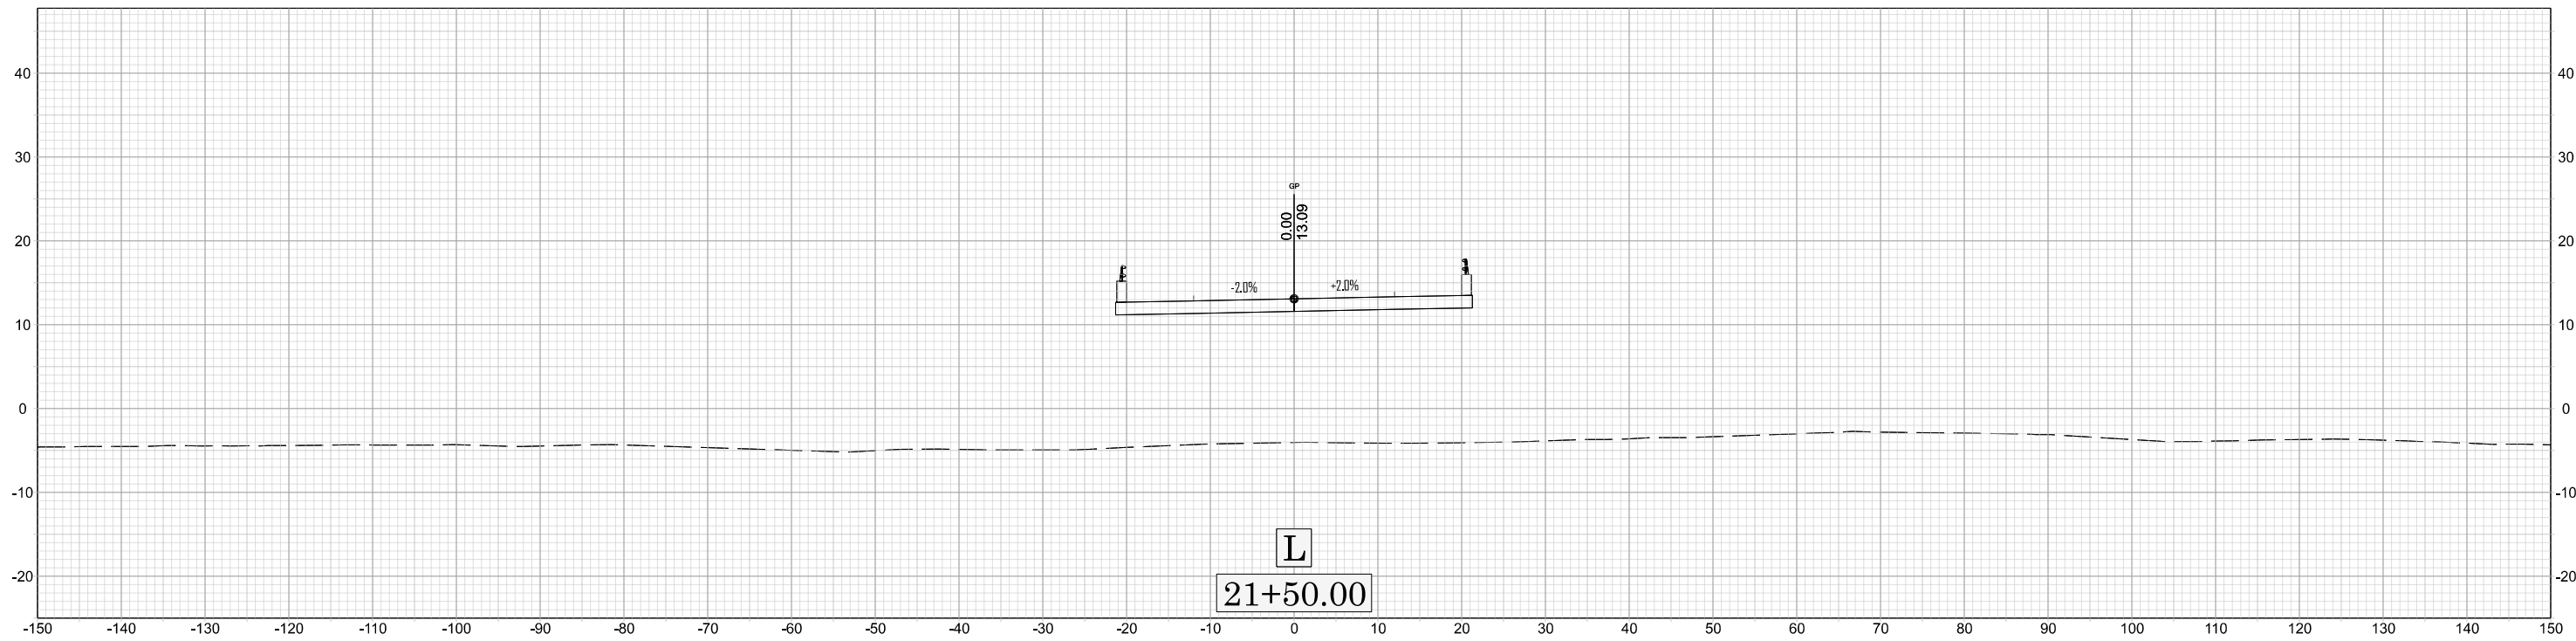


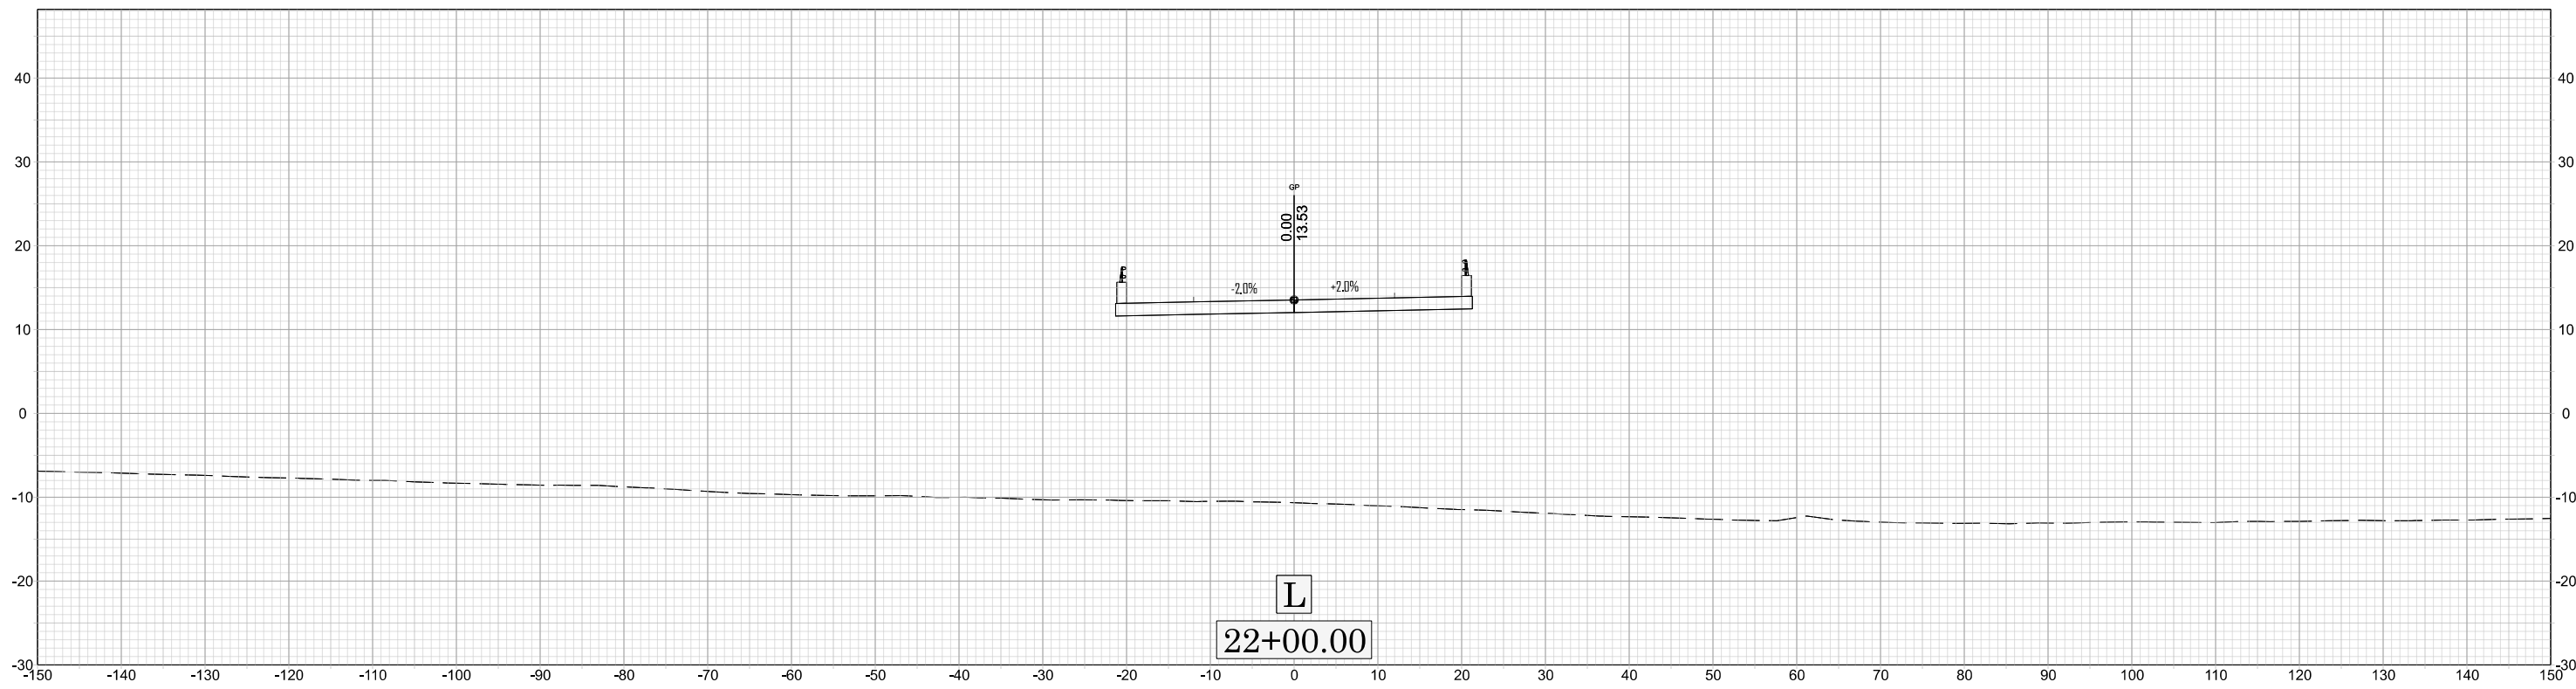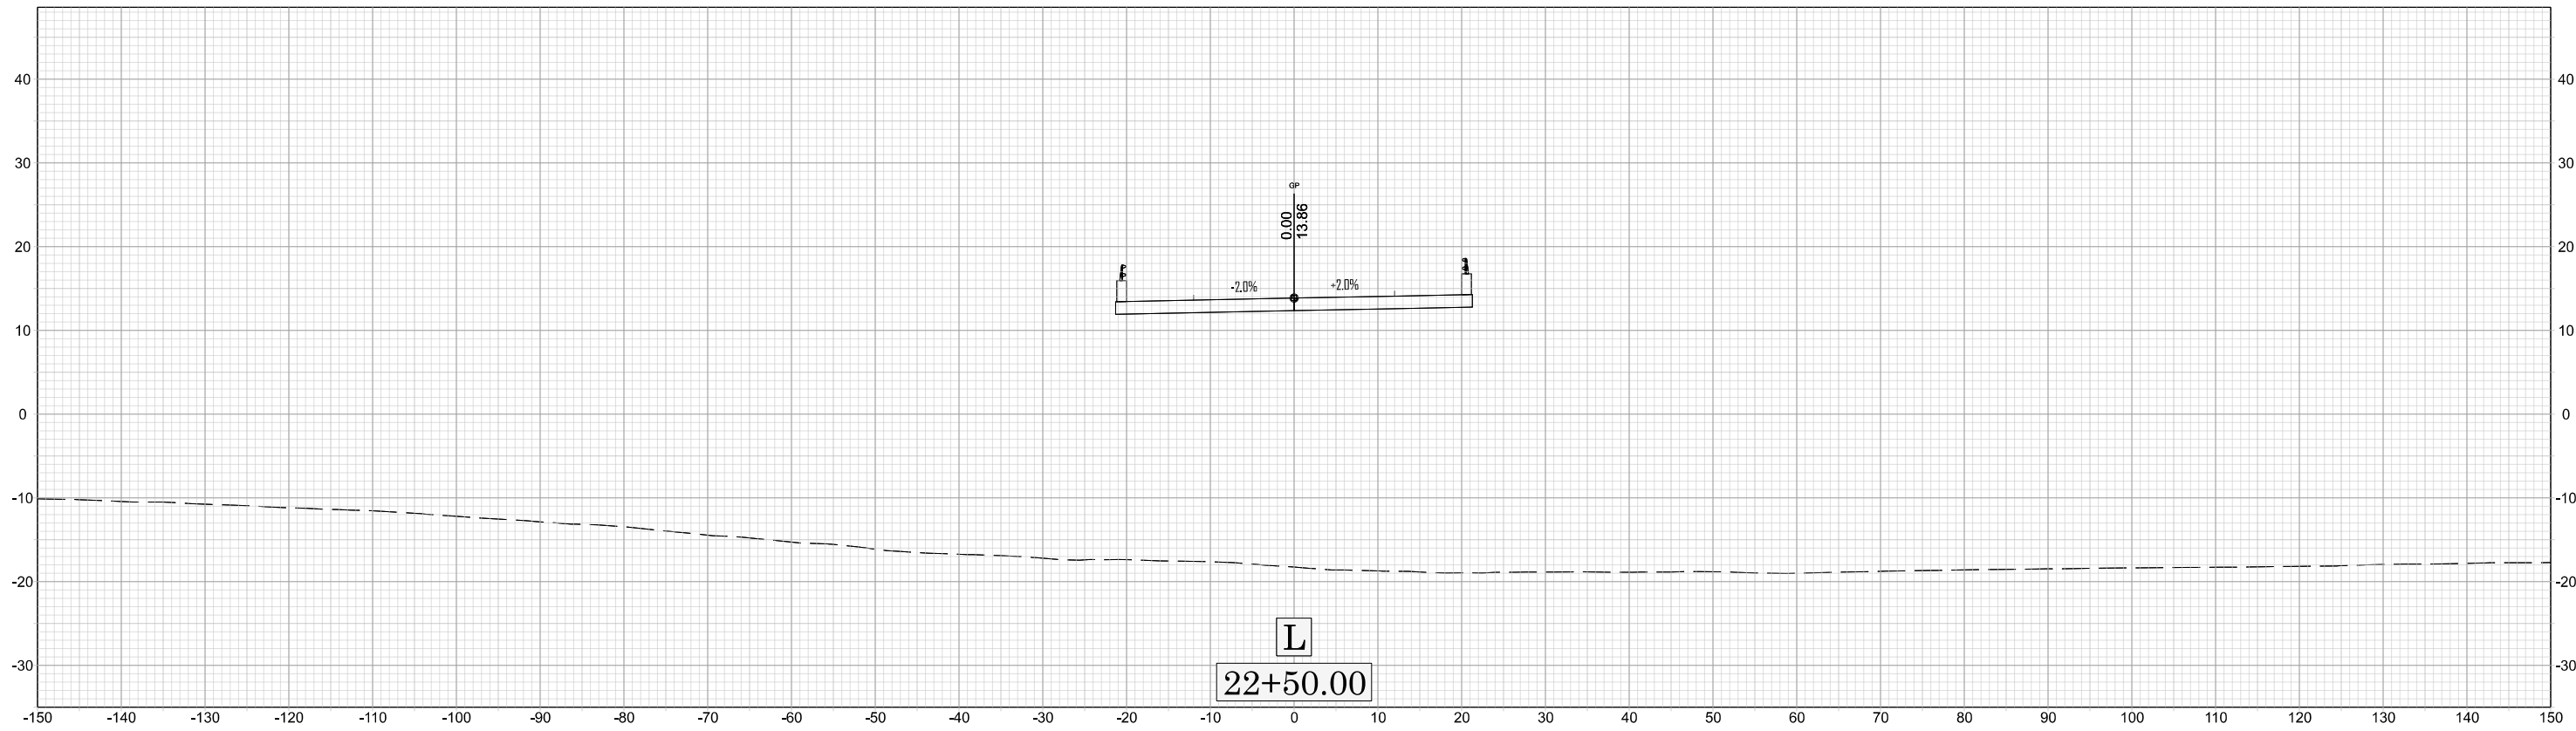

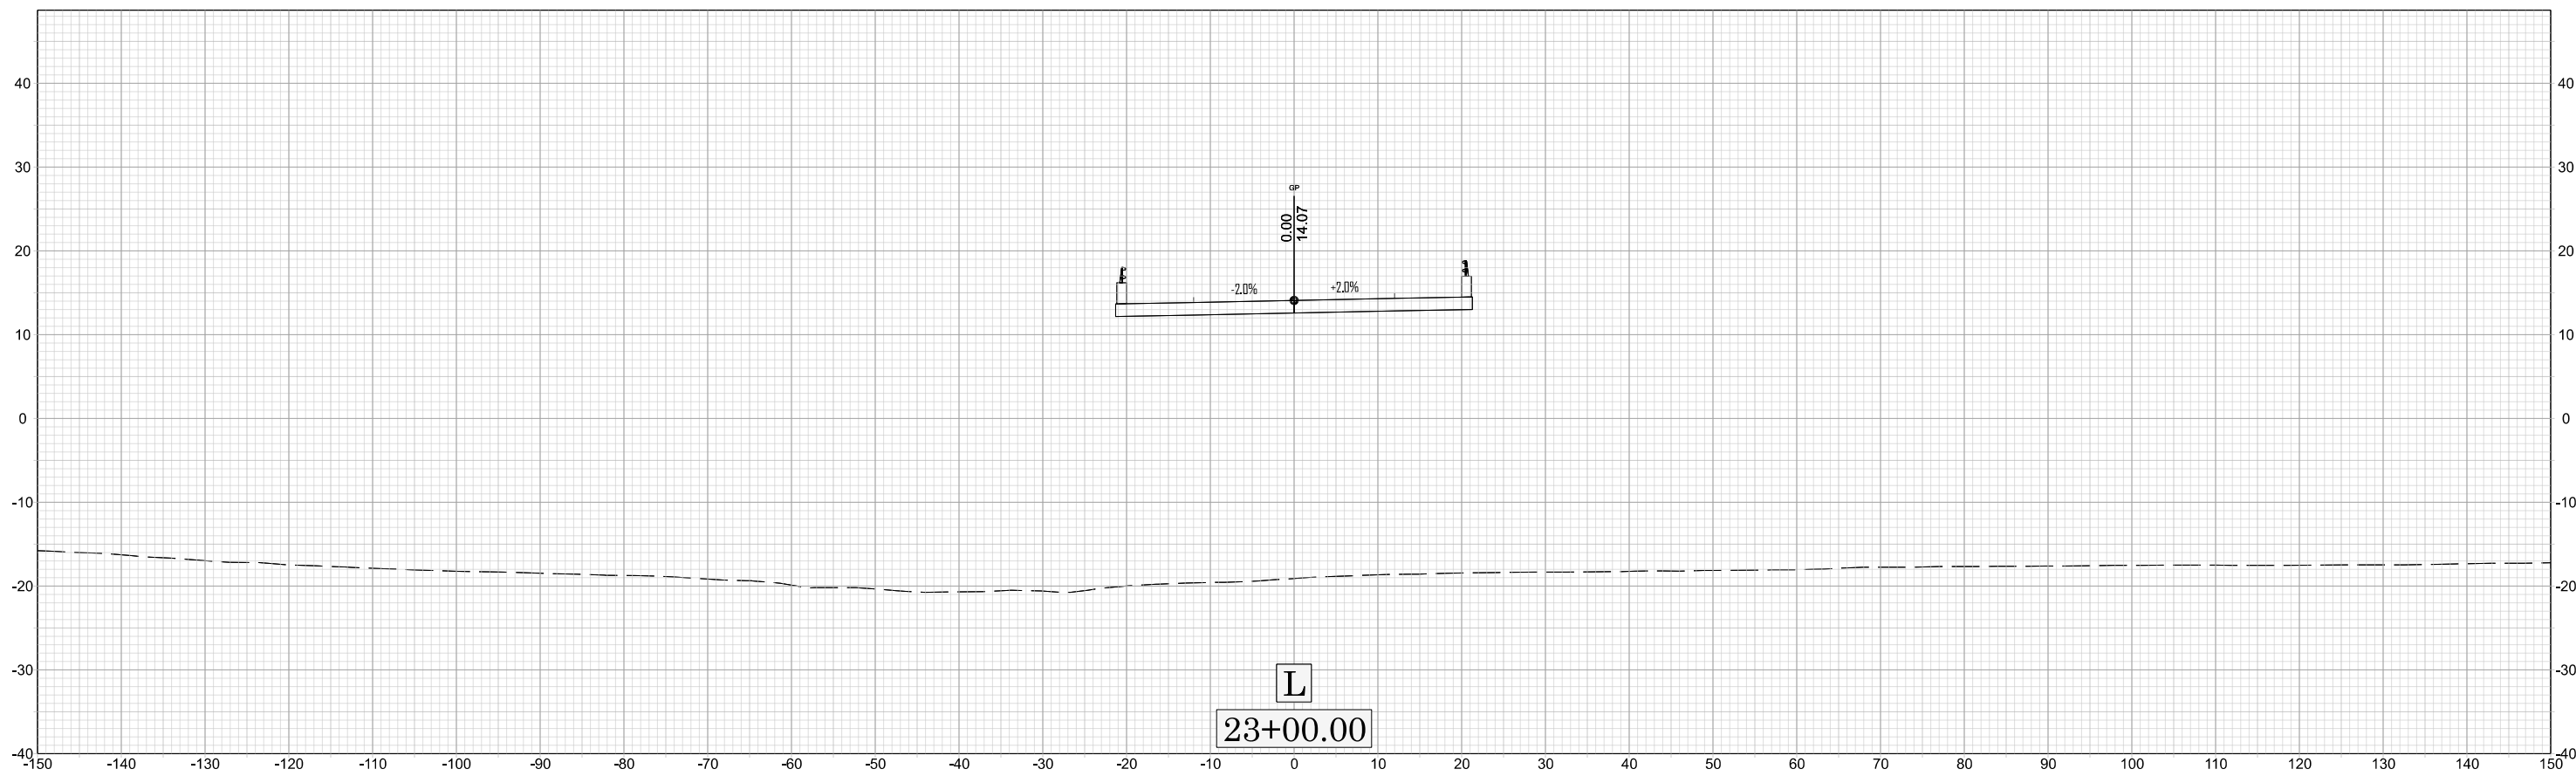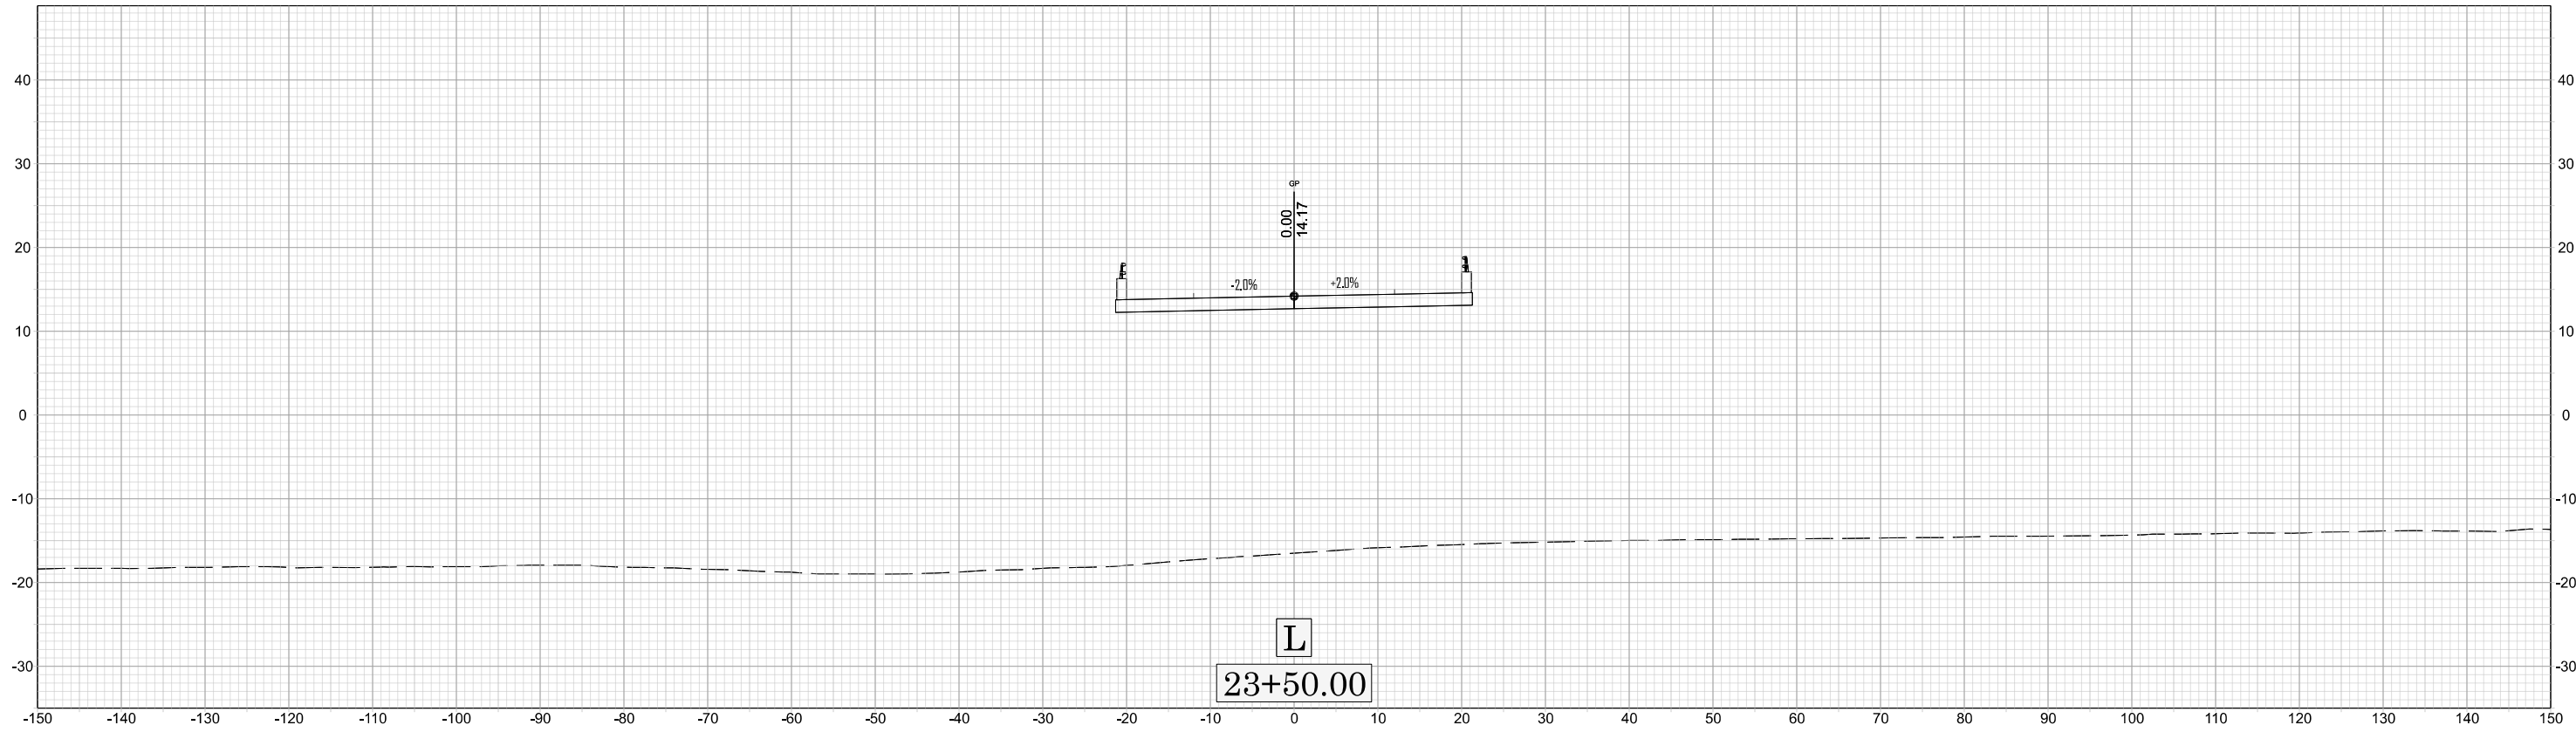


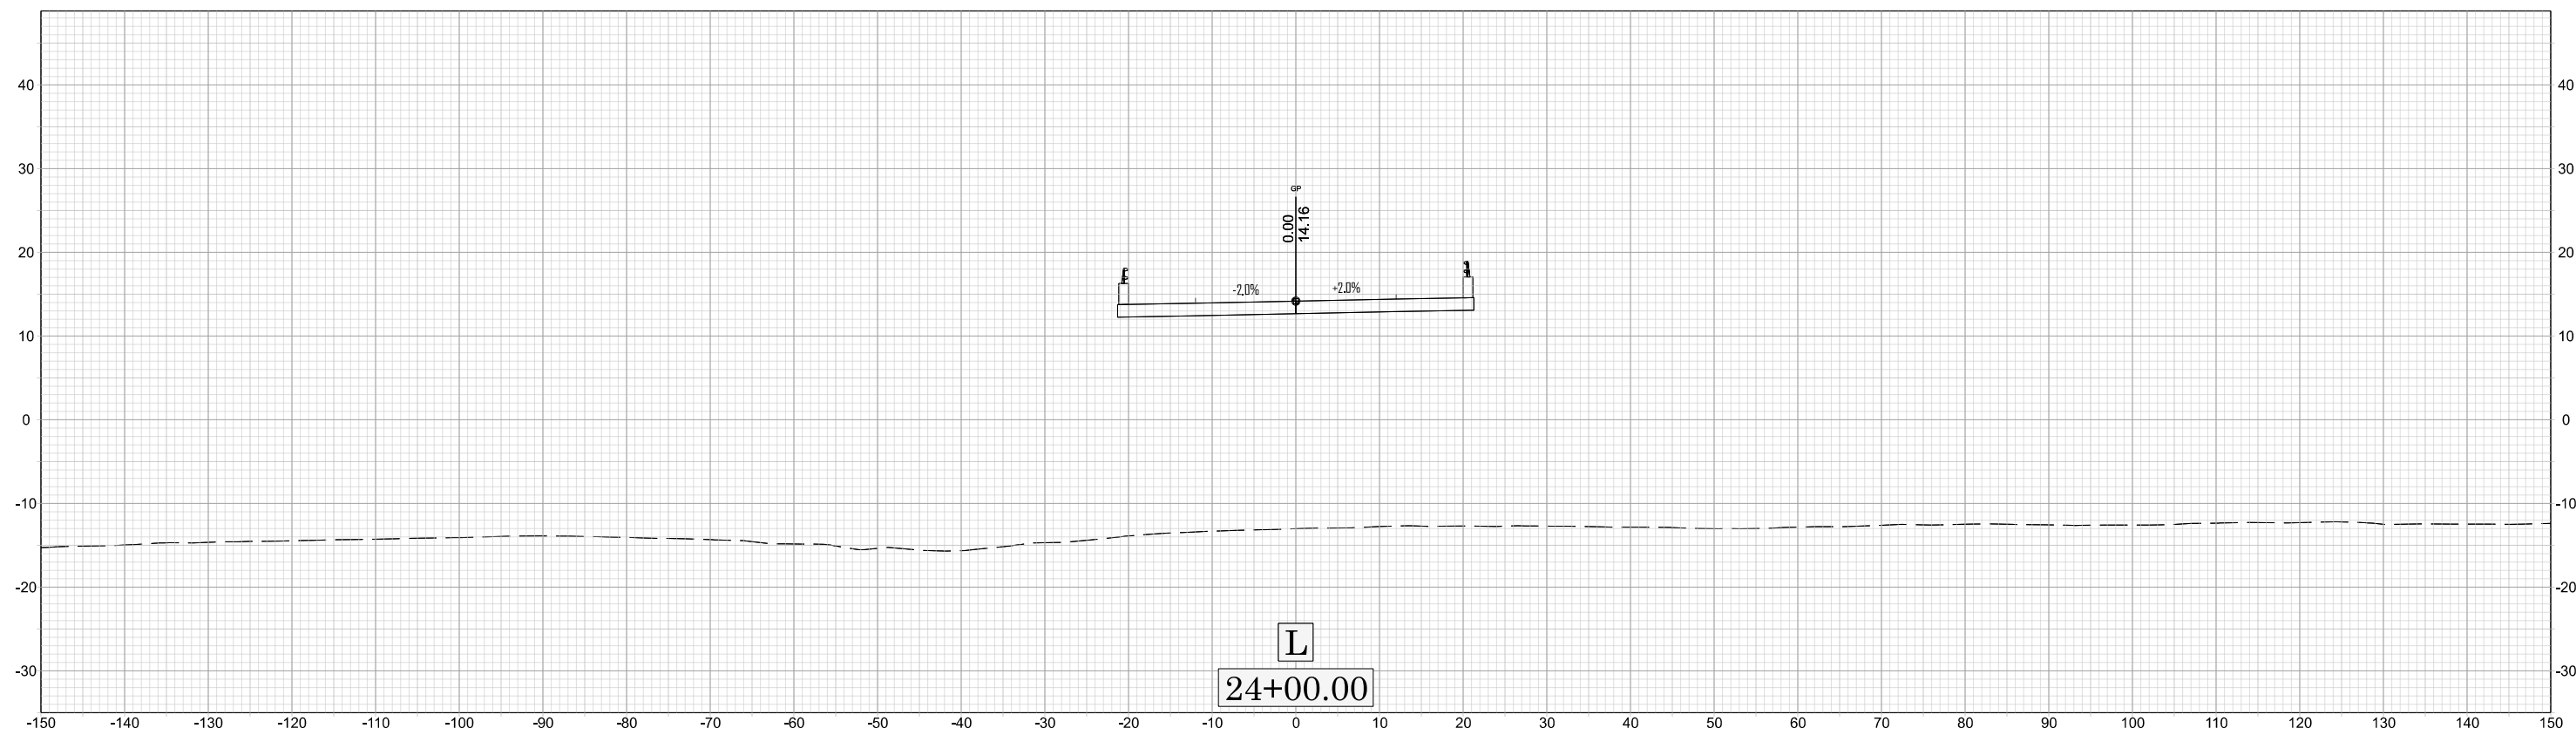
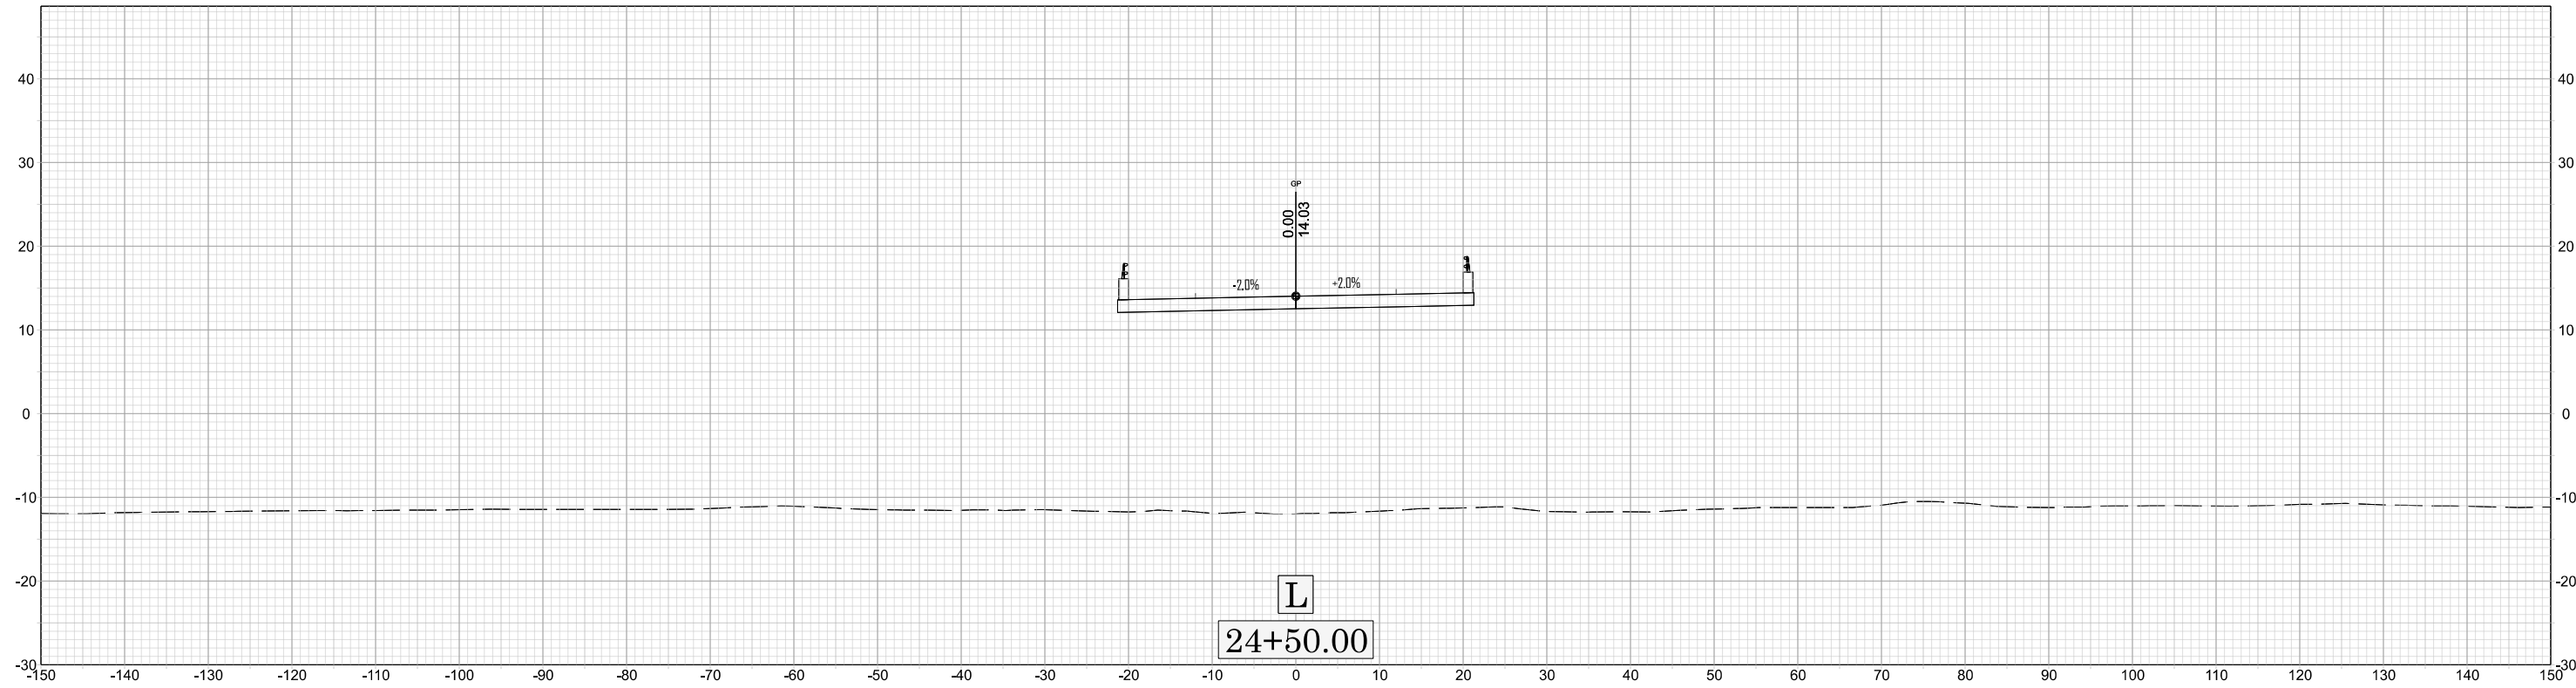


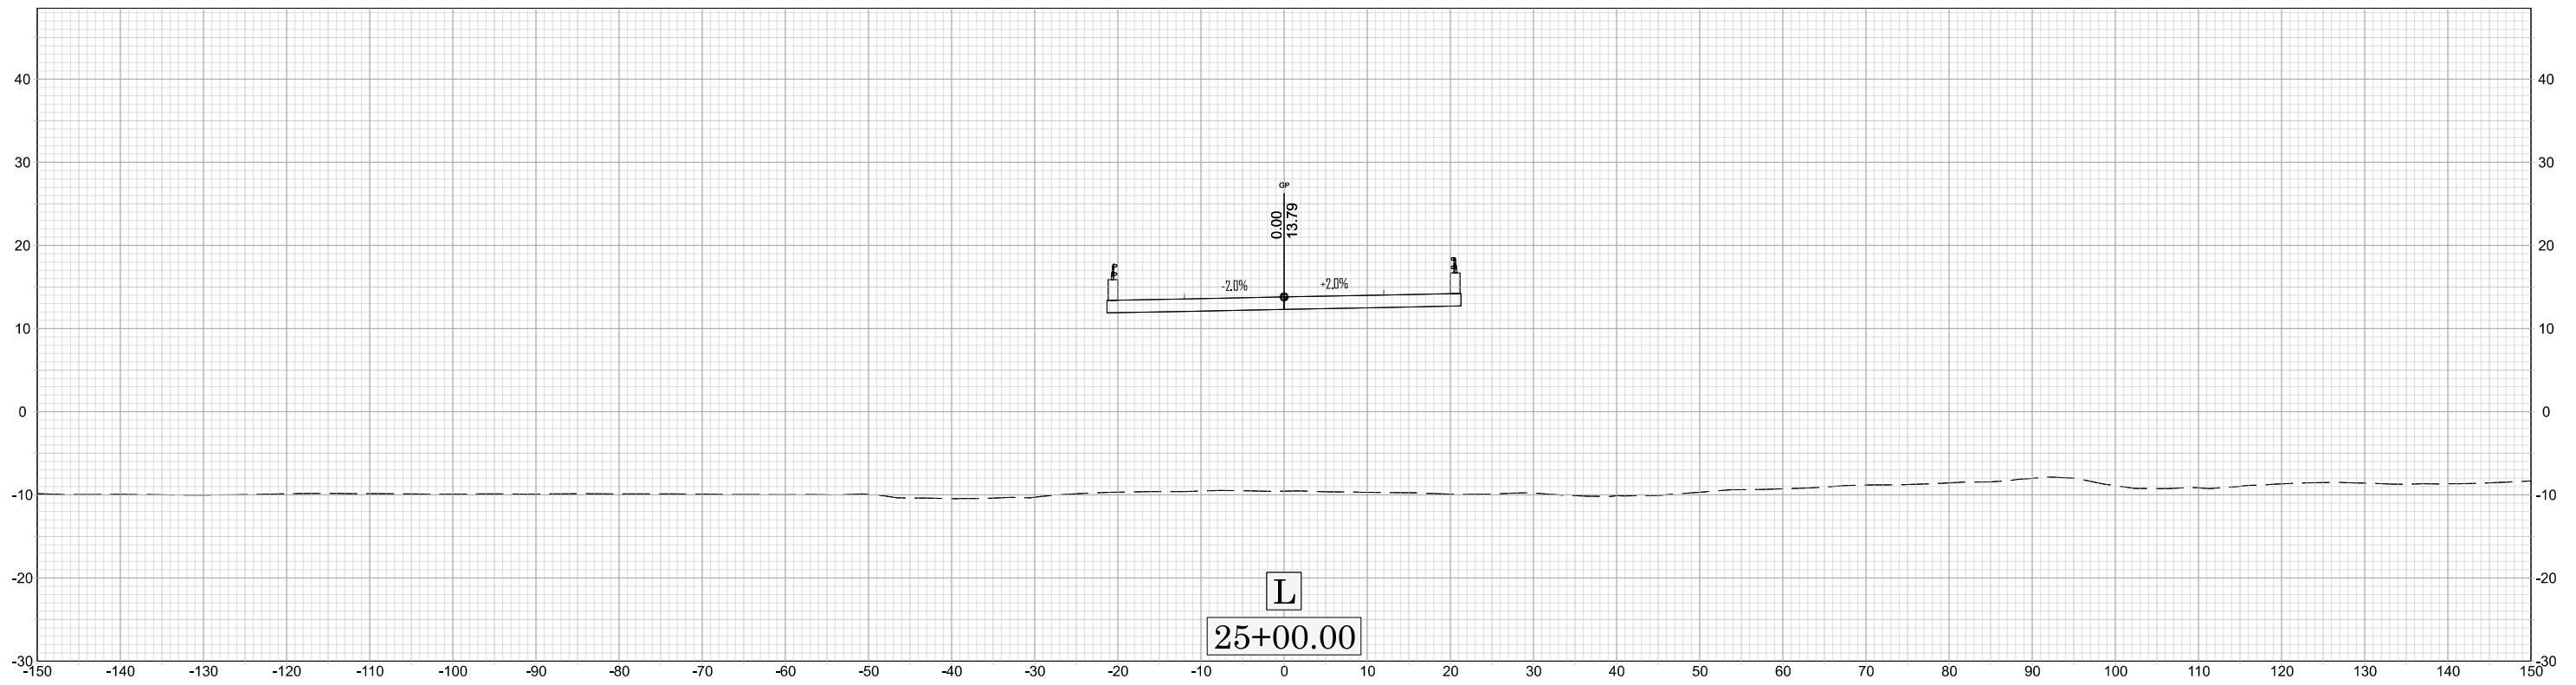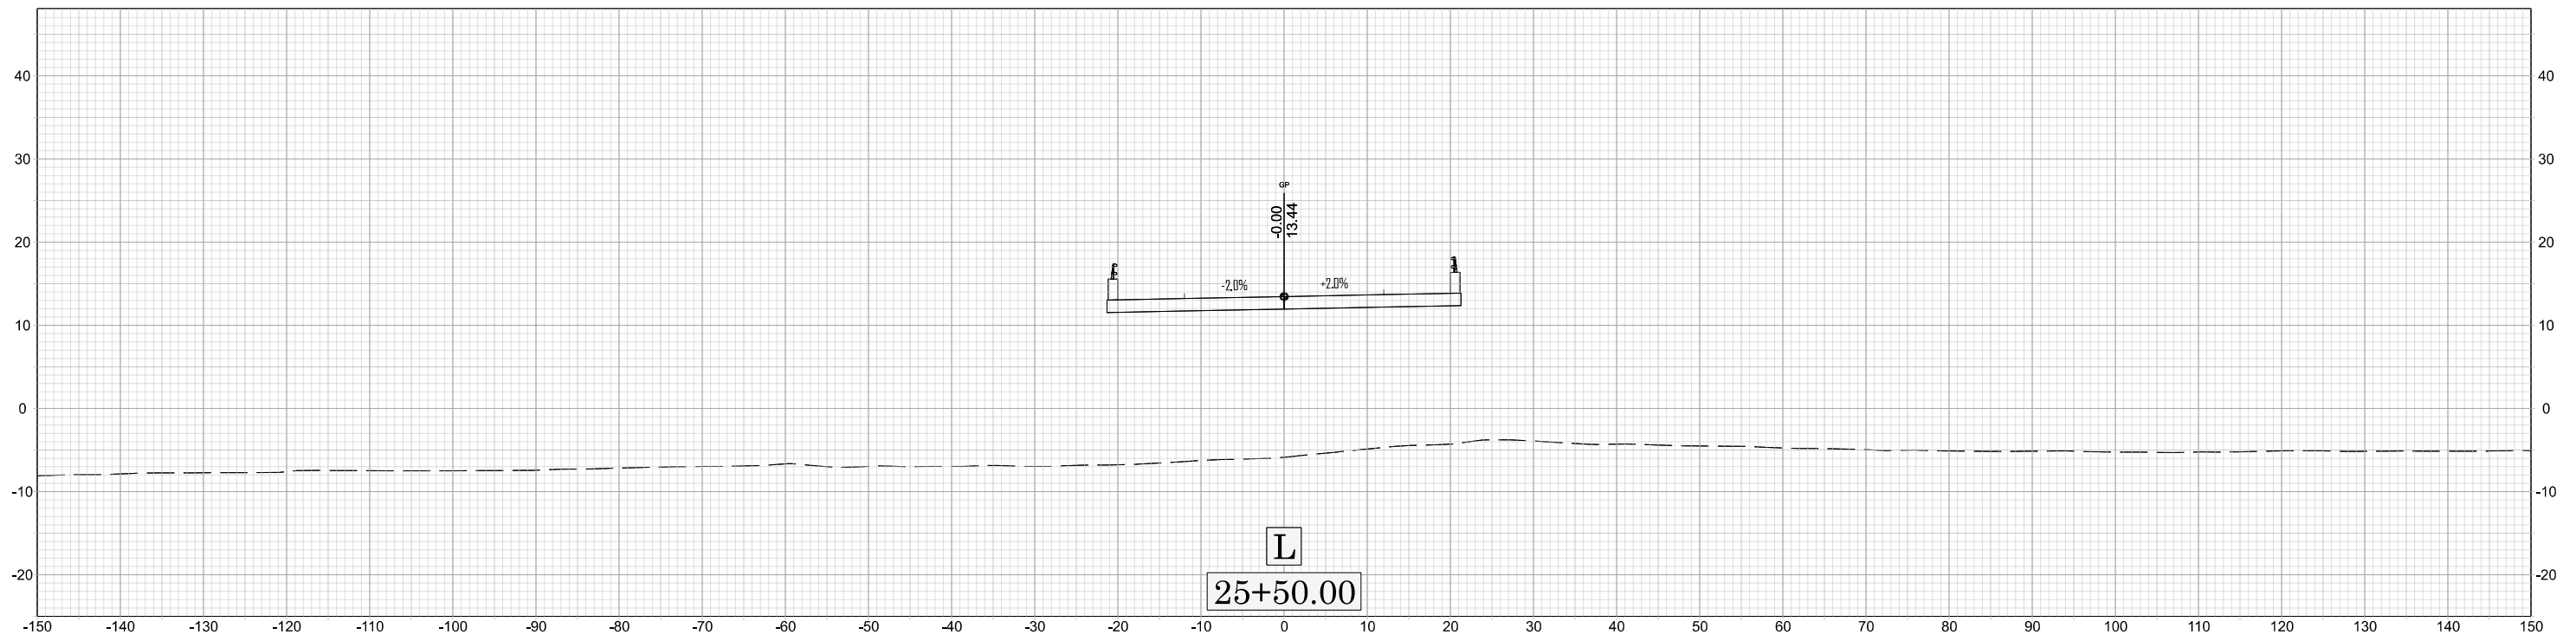

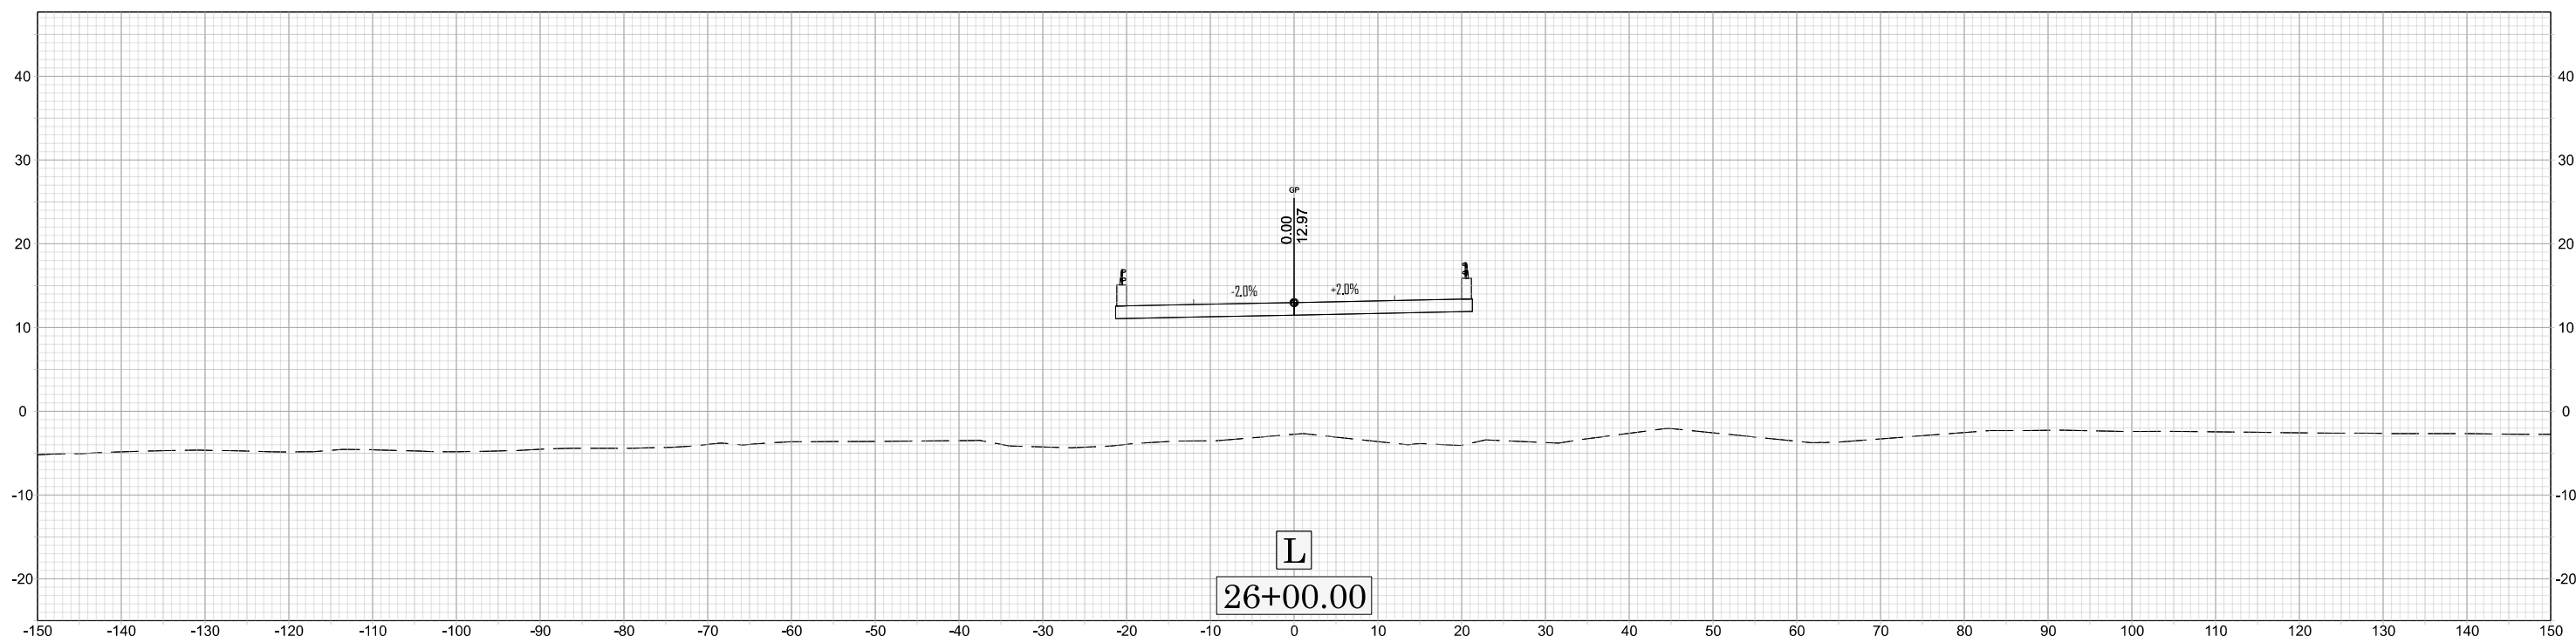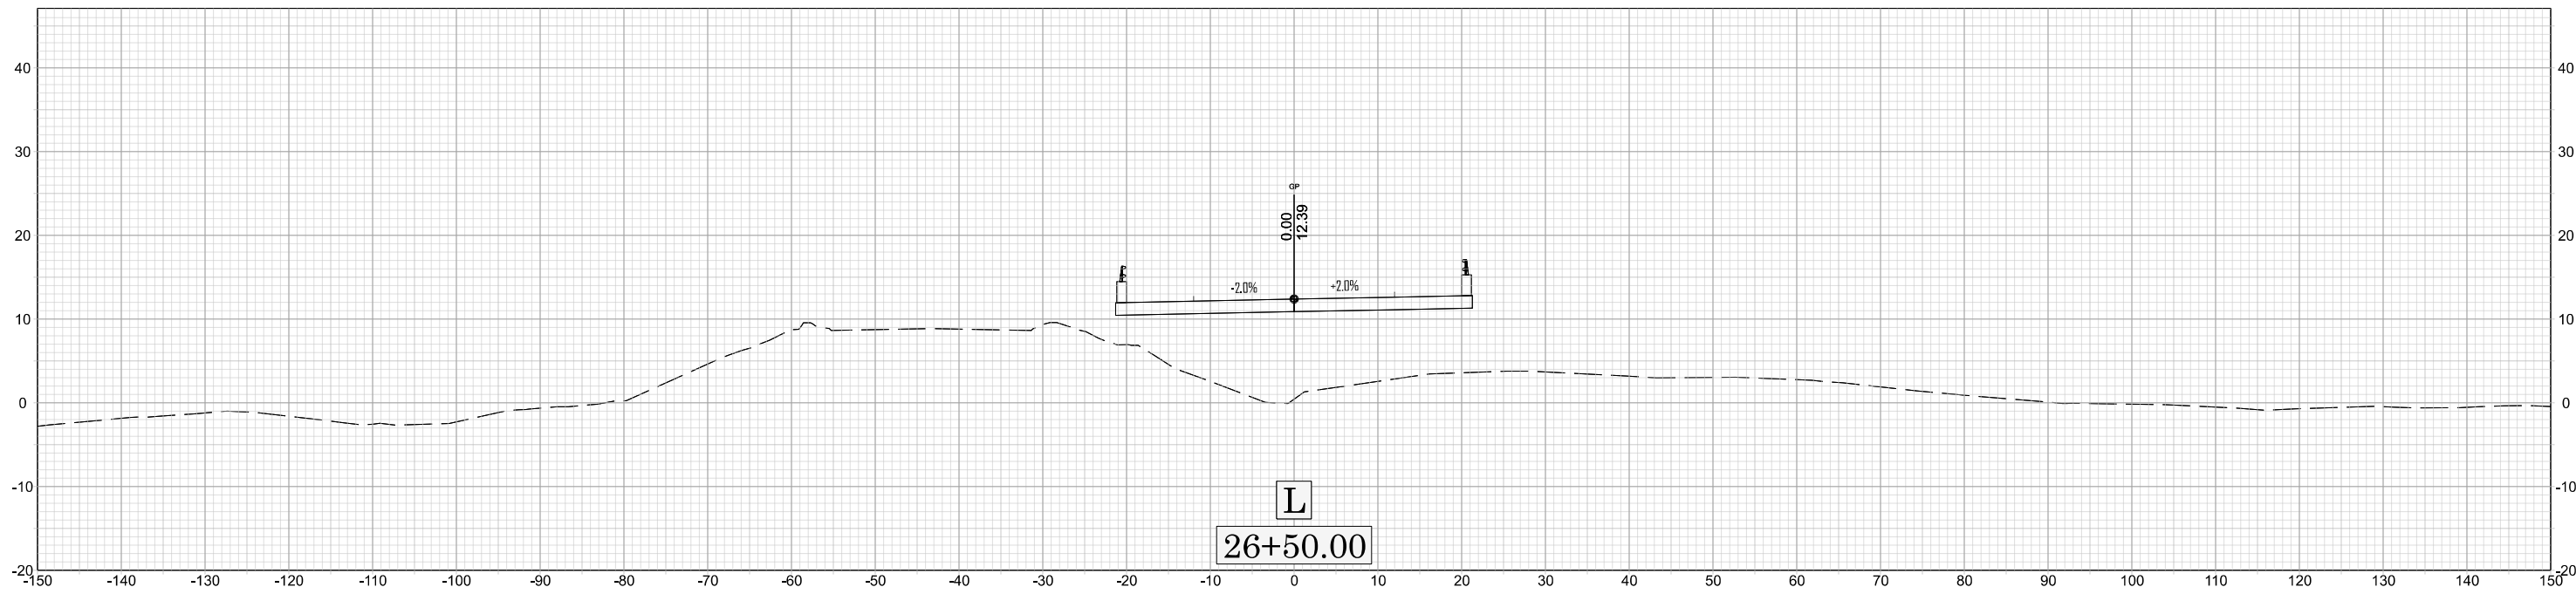


X 015







BR-0004



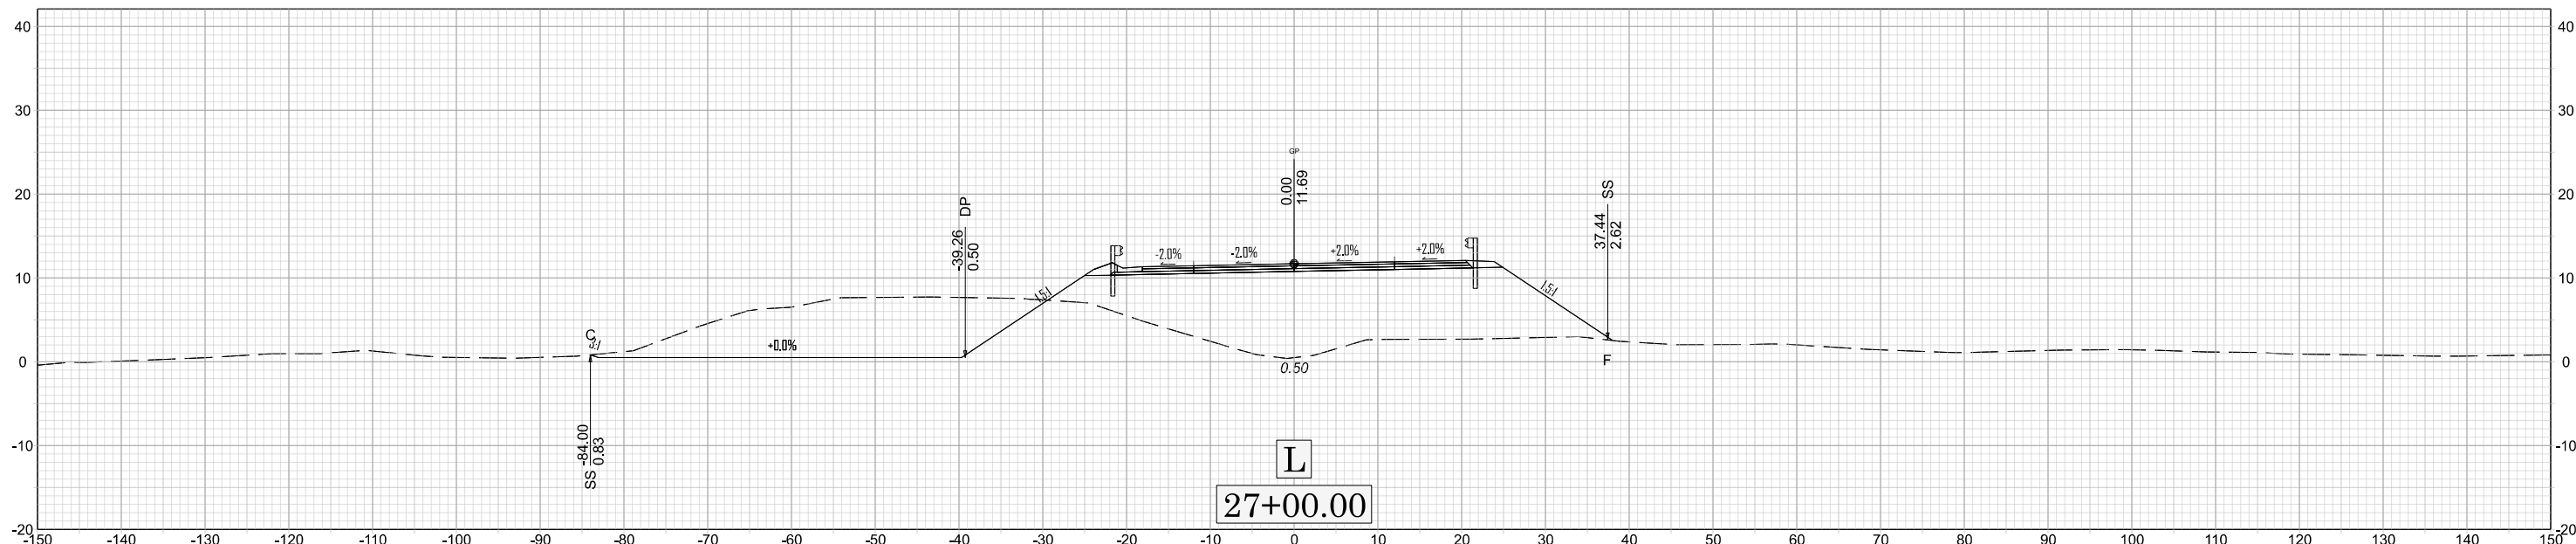
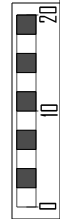
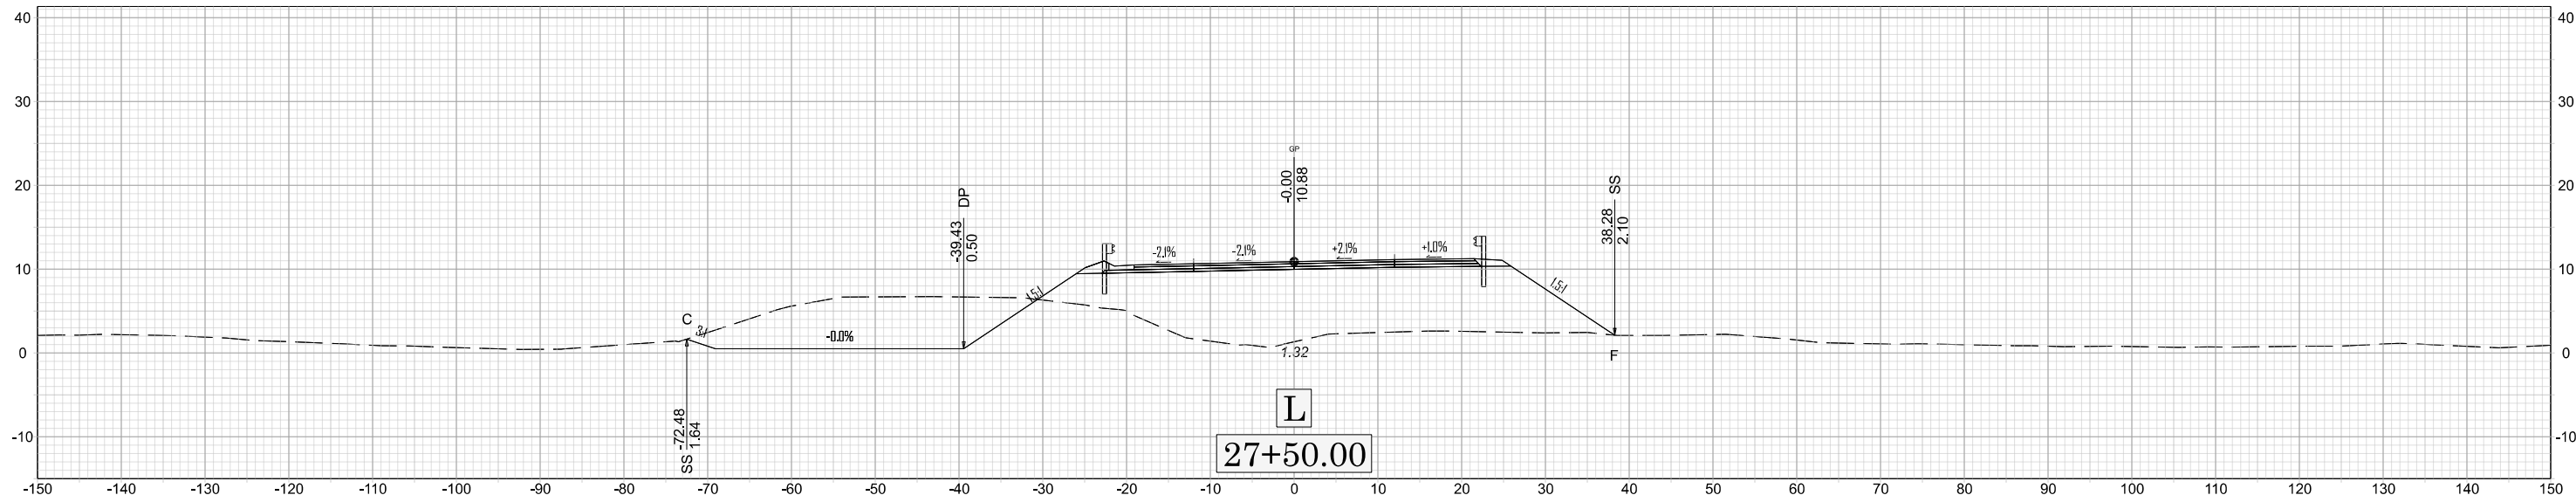






X 016



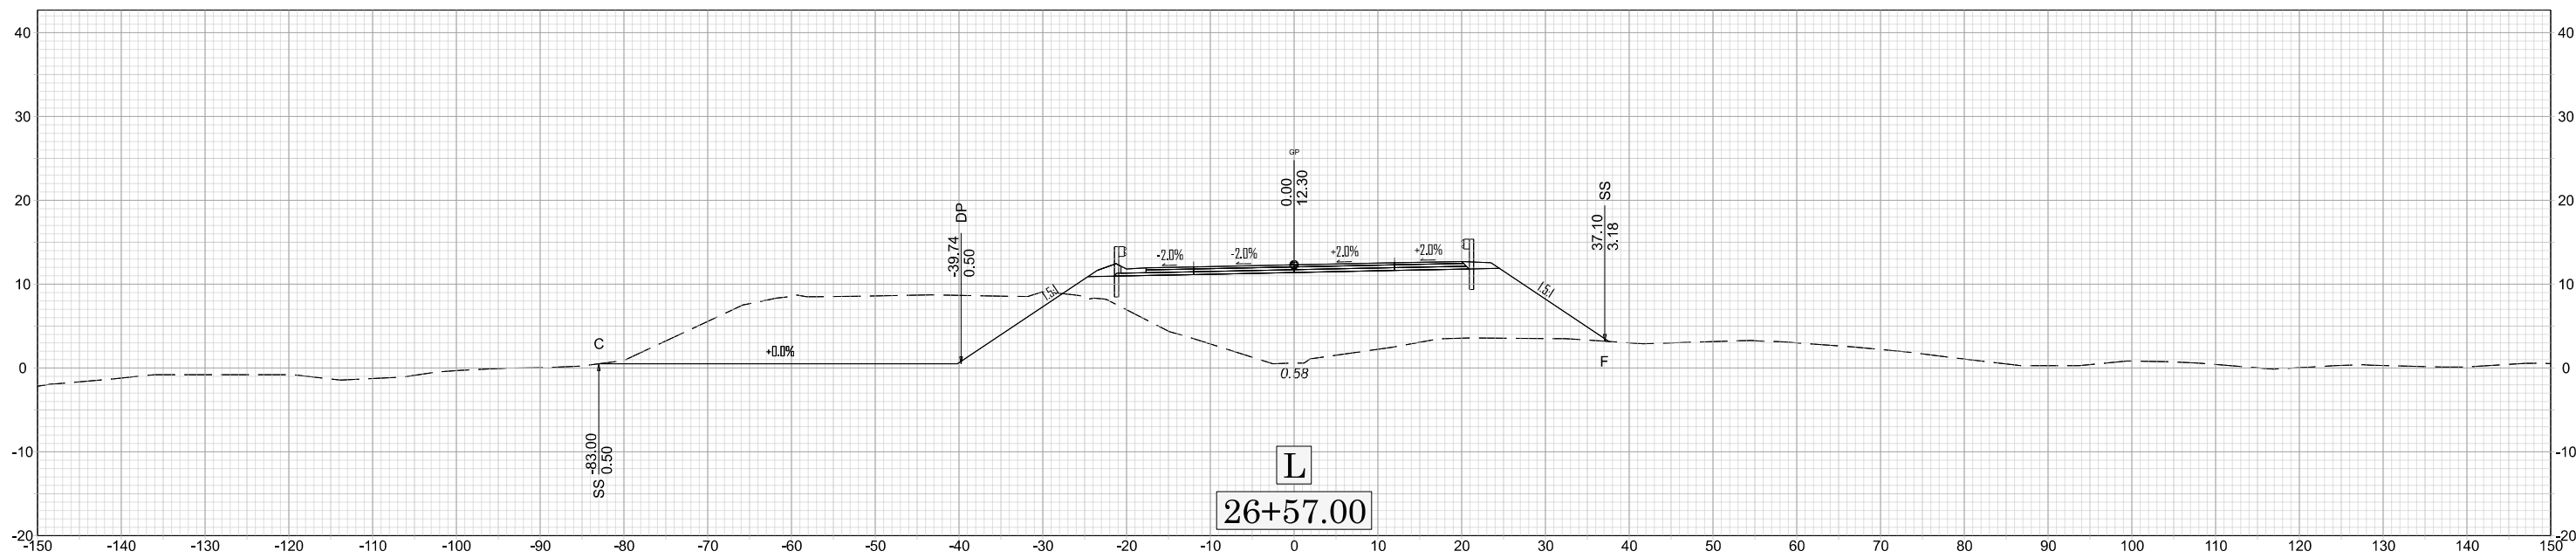


BR-0004

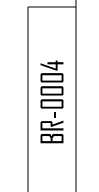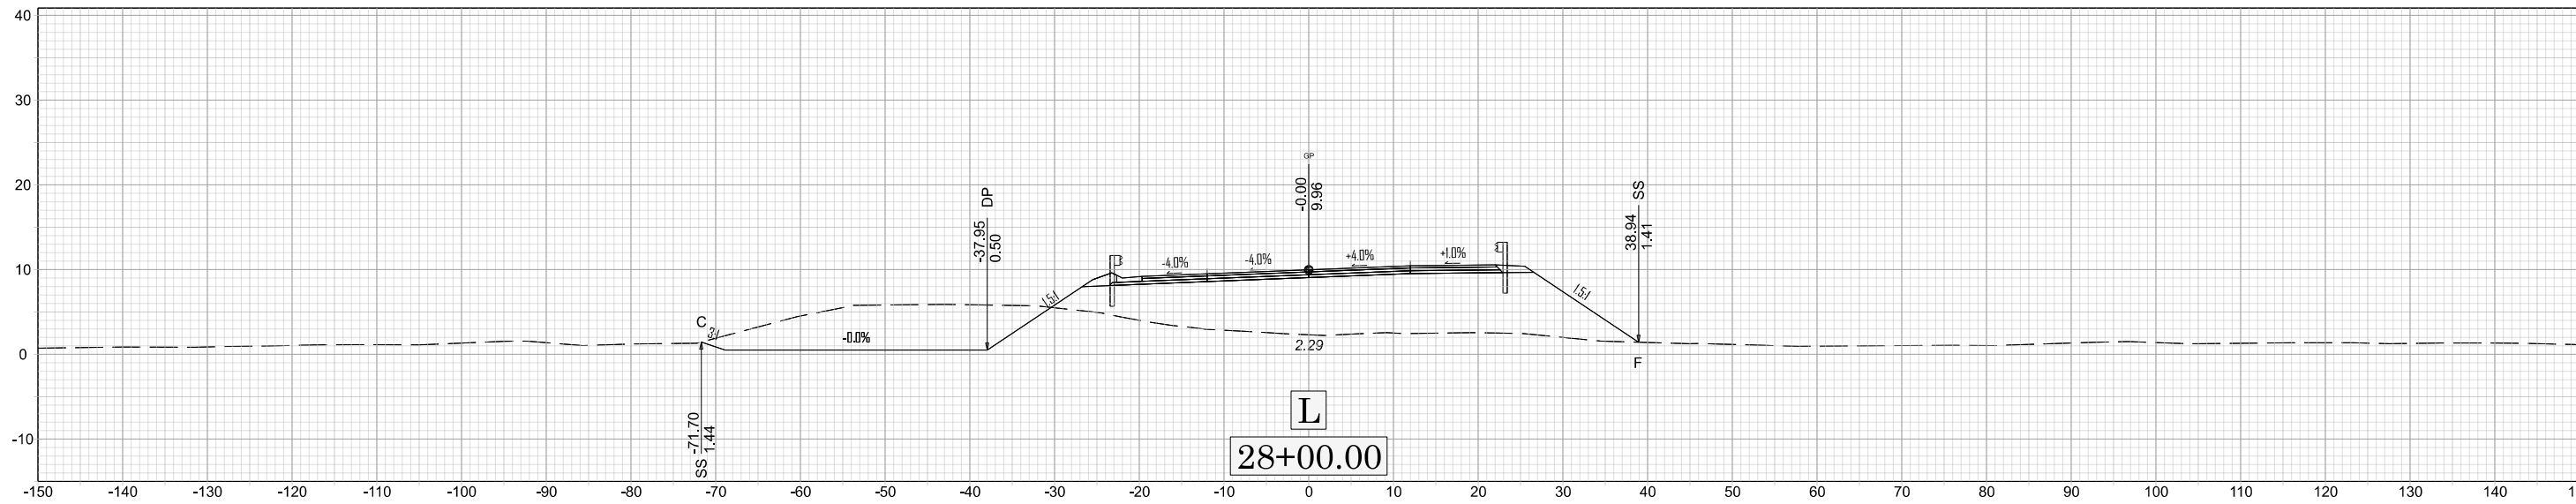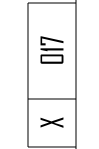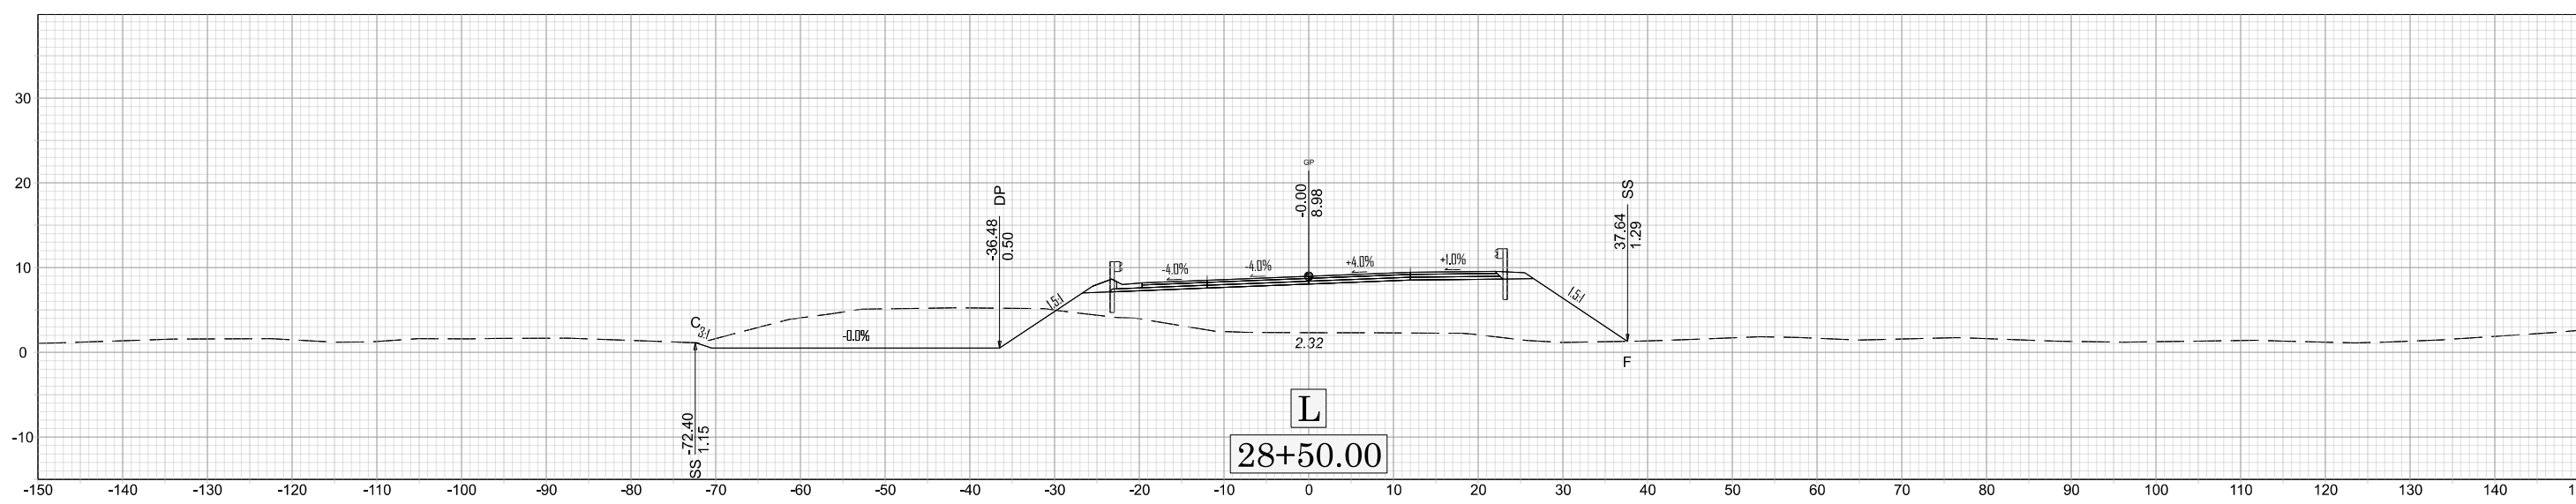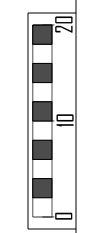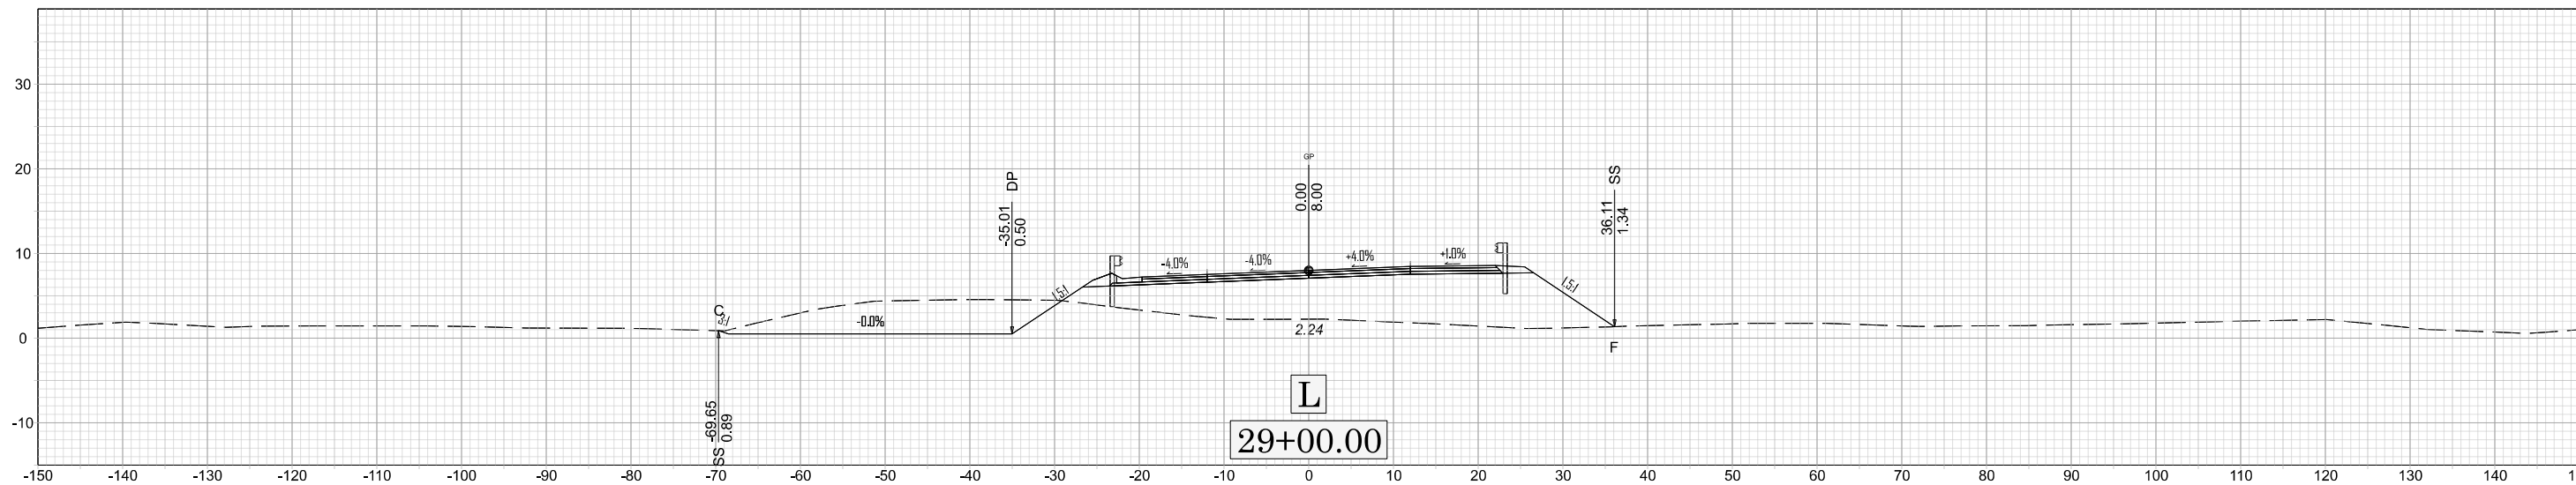

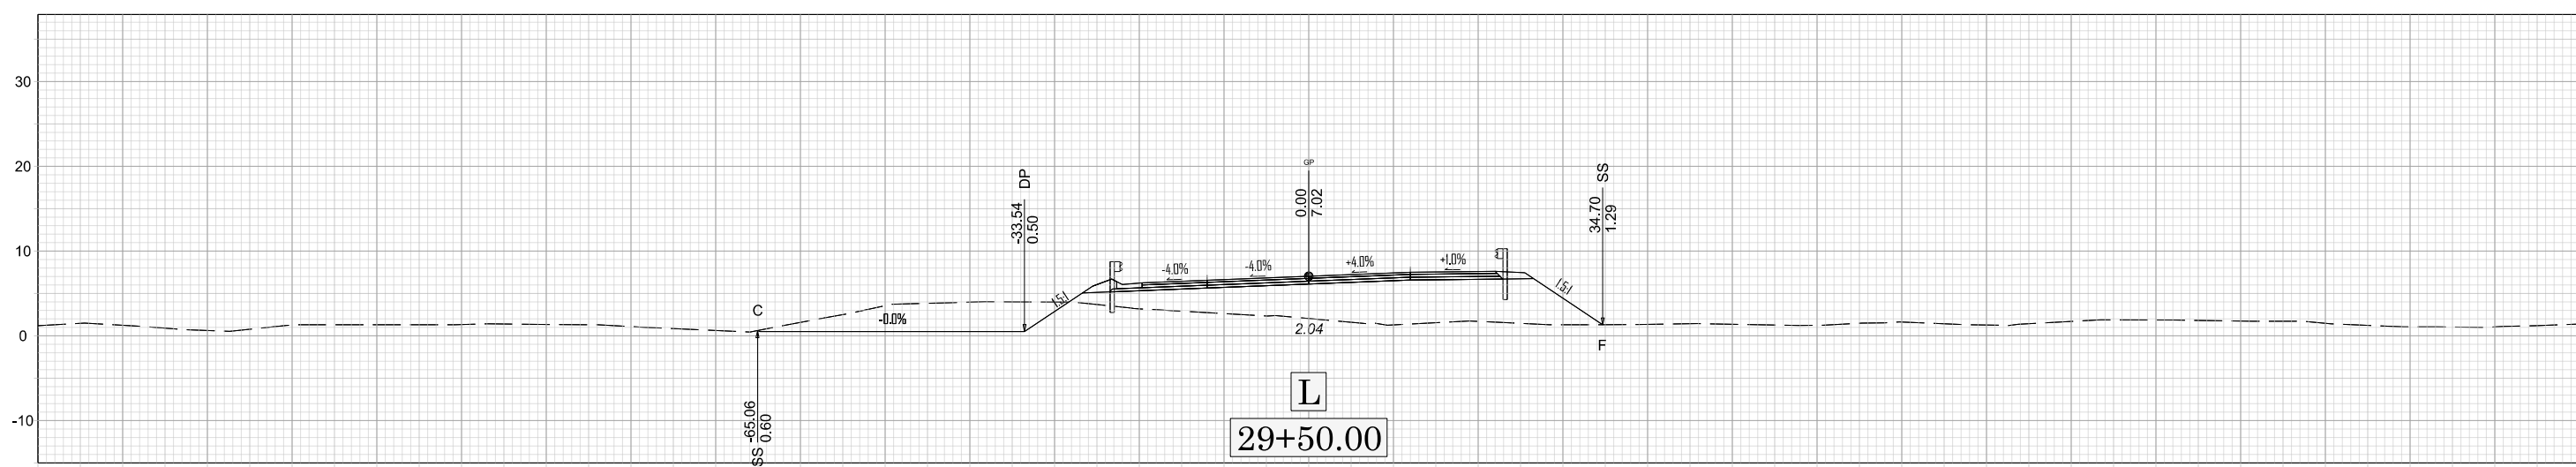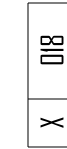
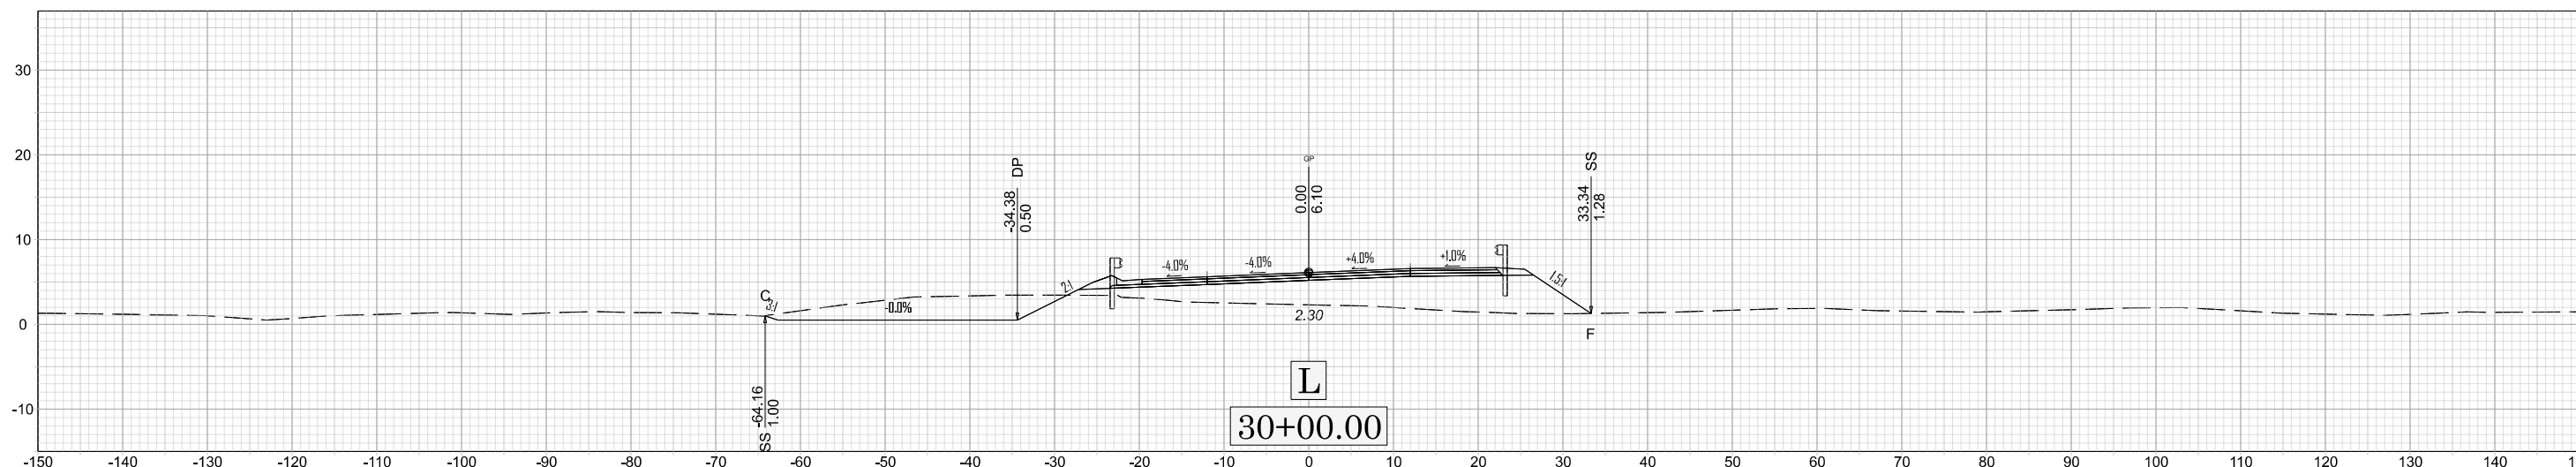
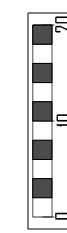
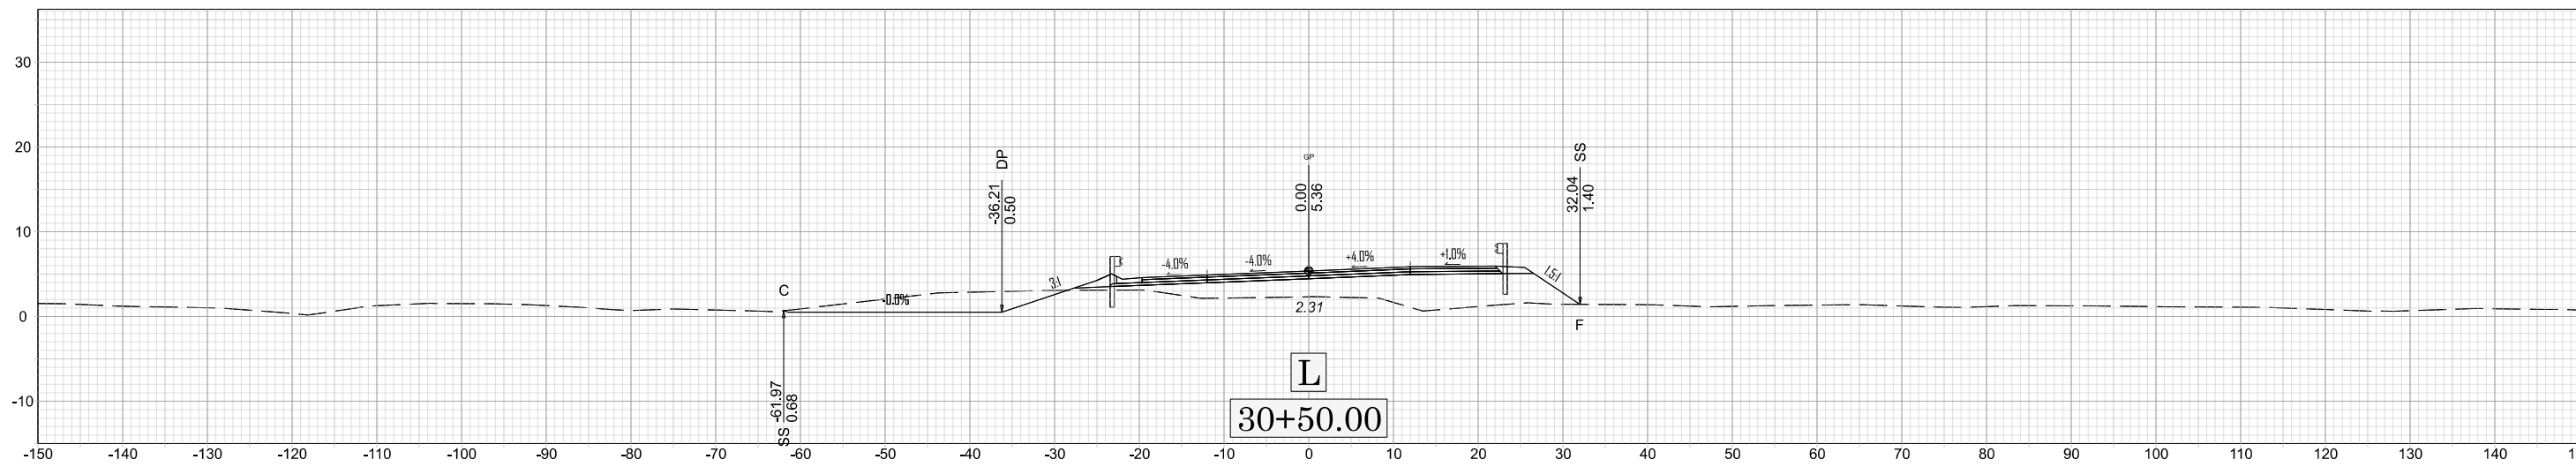


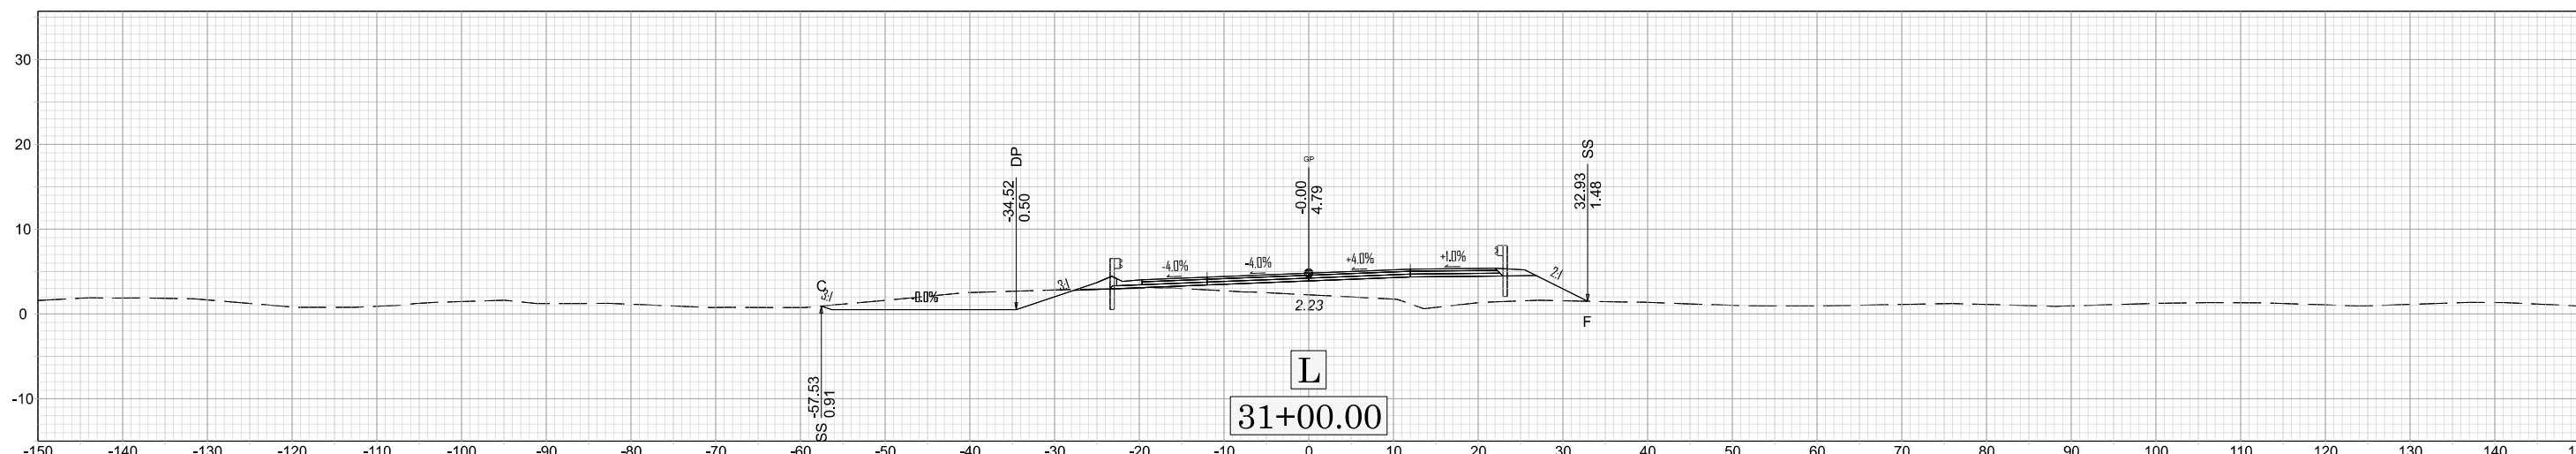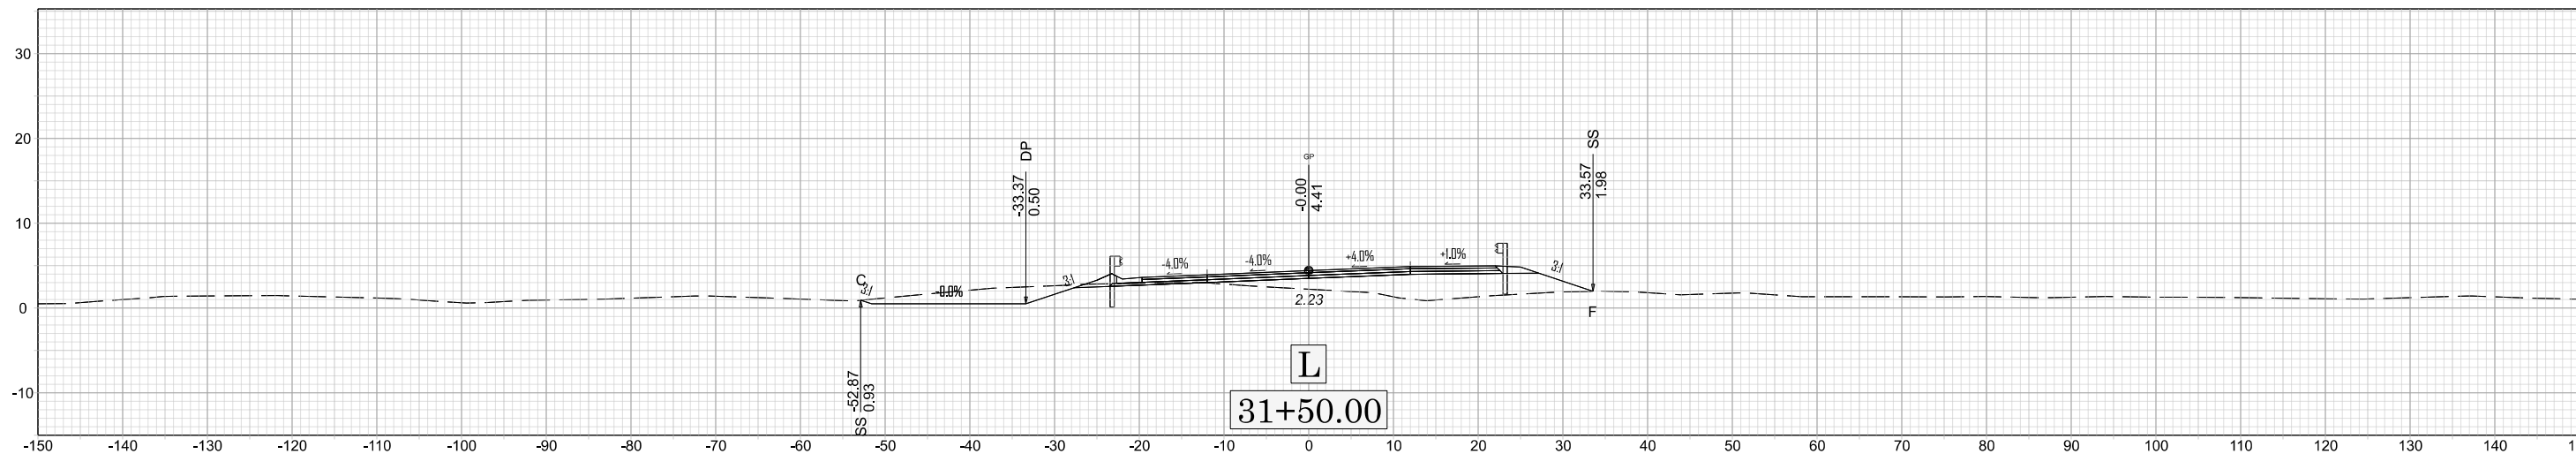
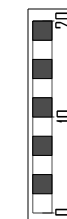
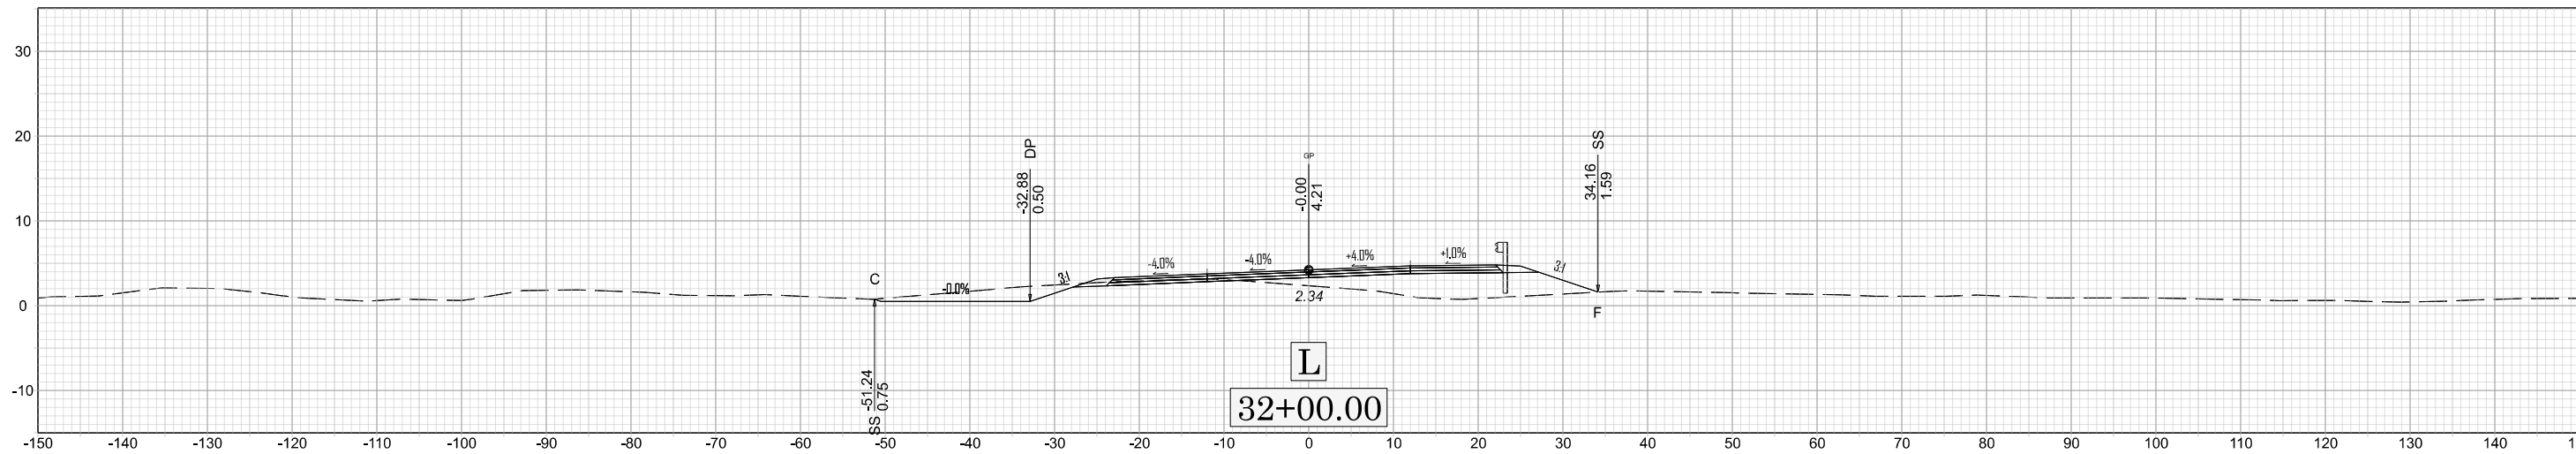


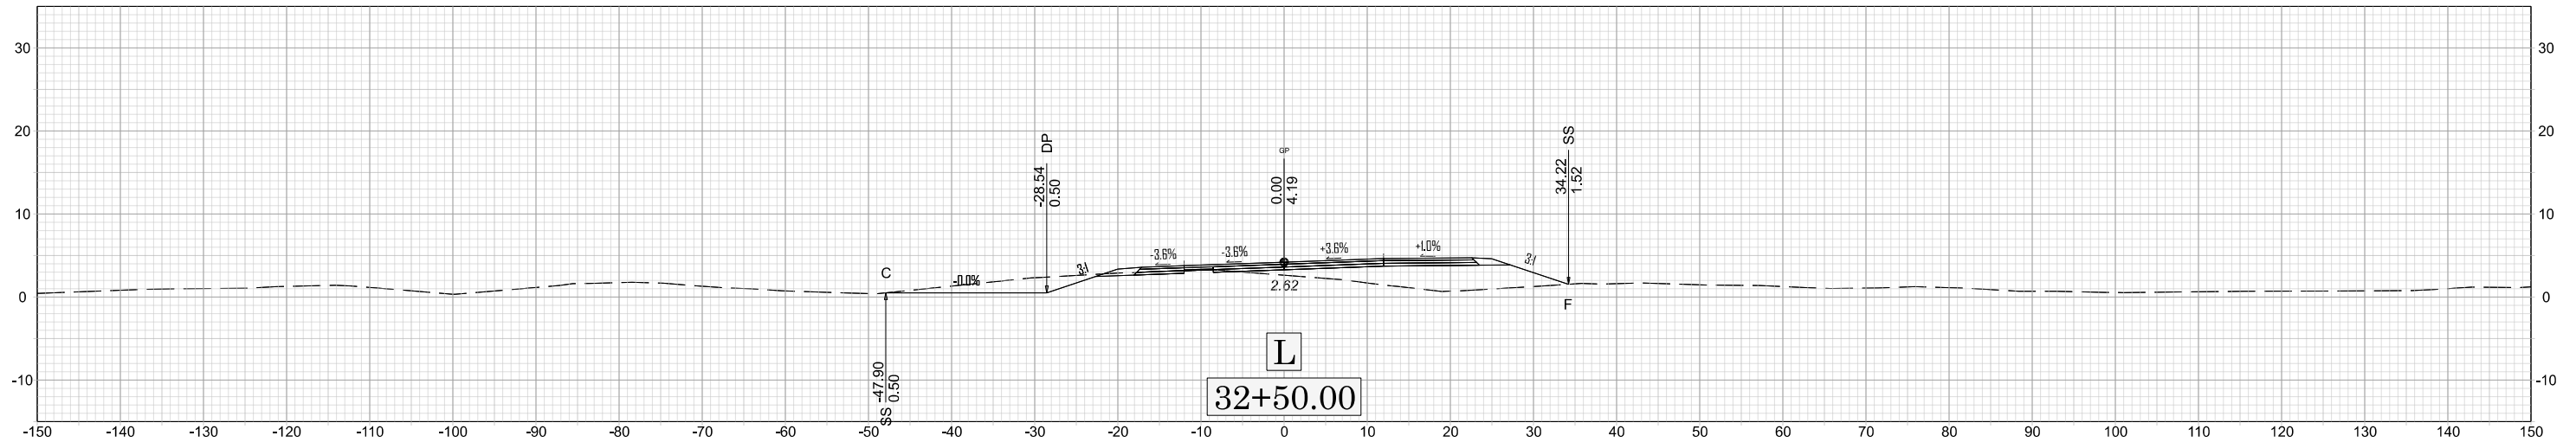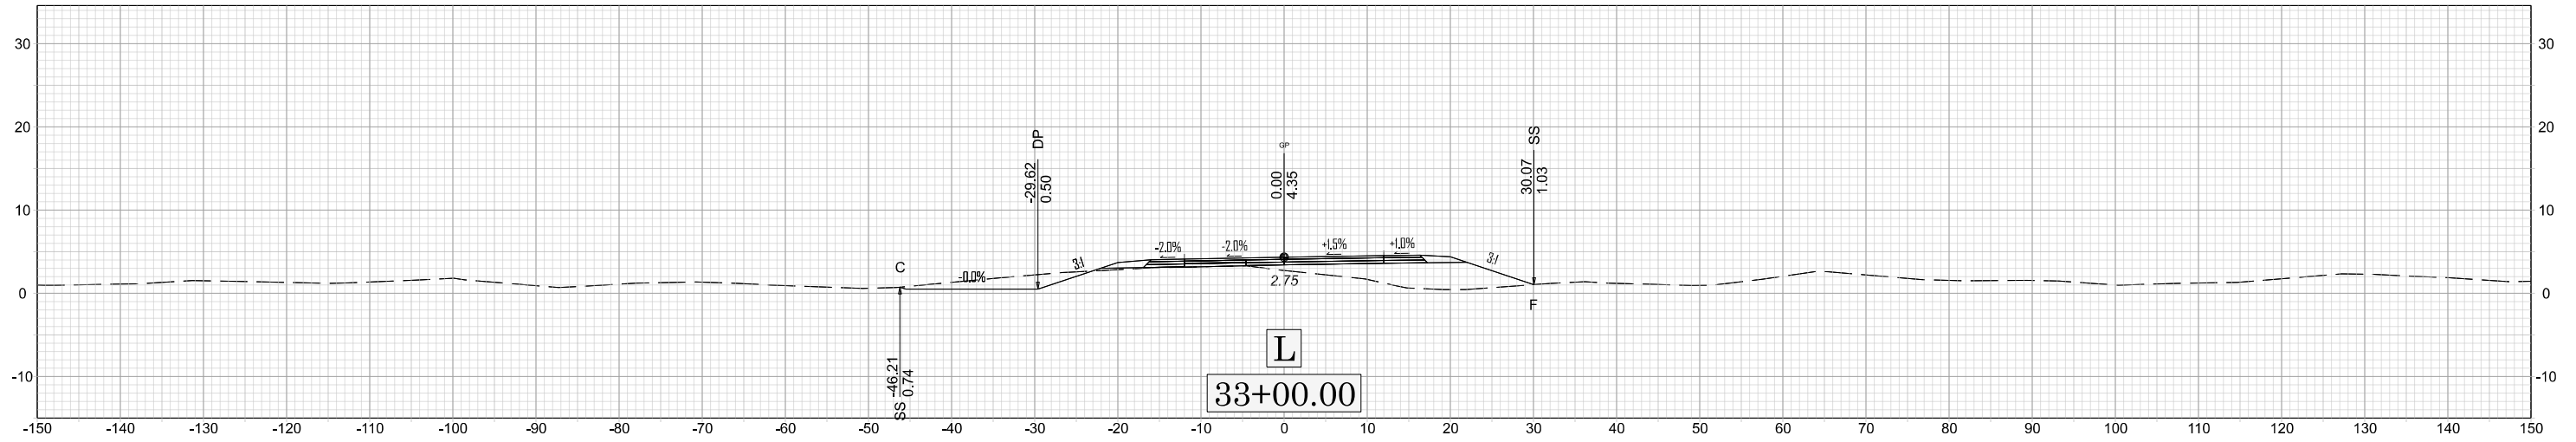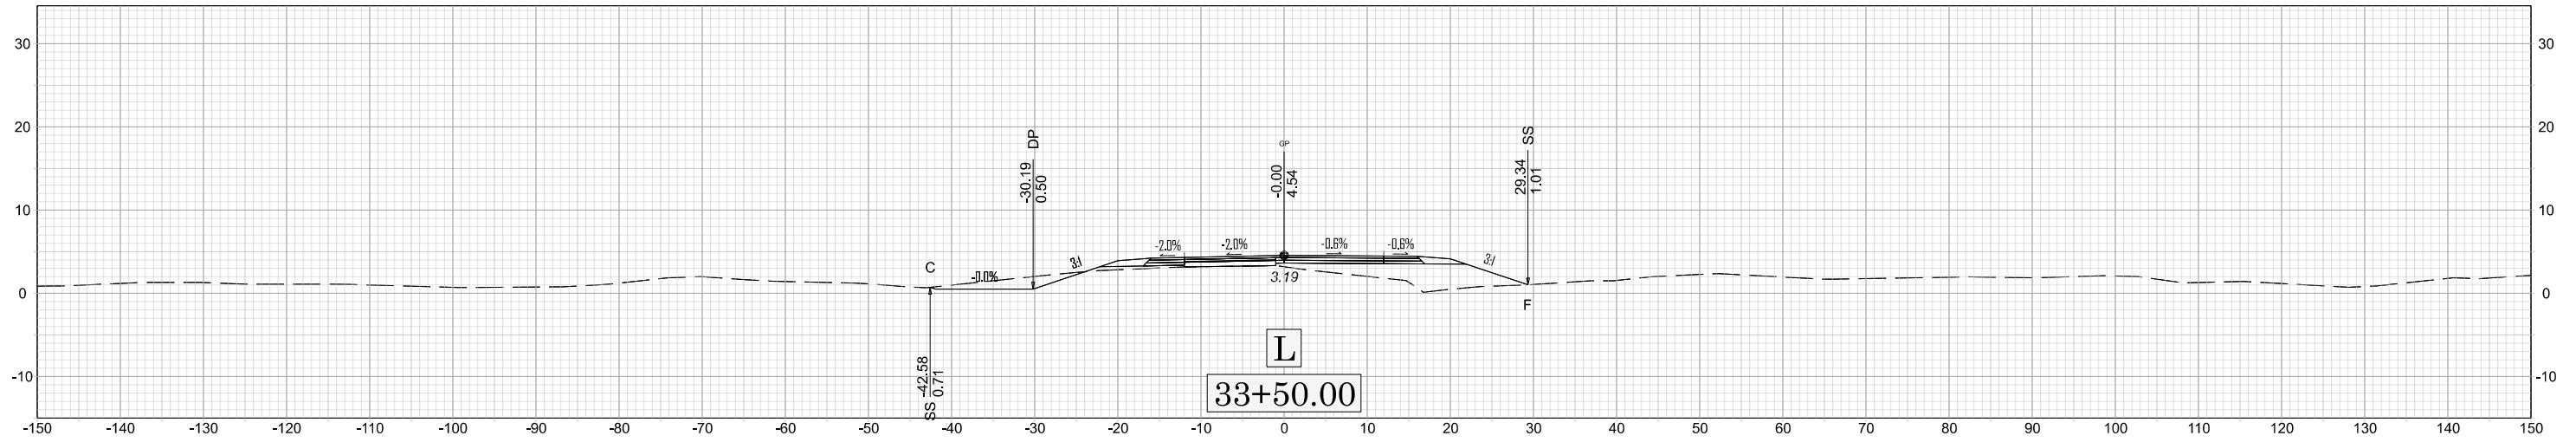

X 020



BR-0004

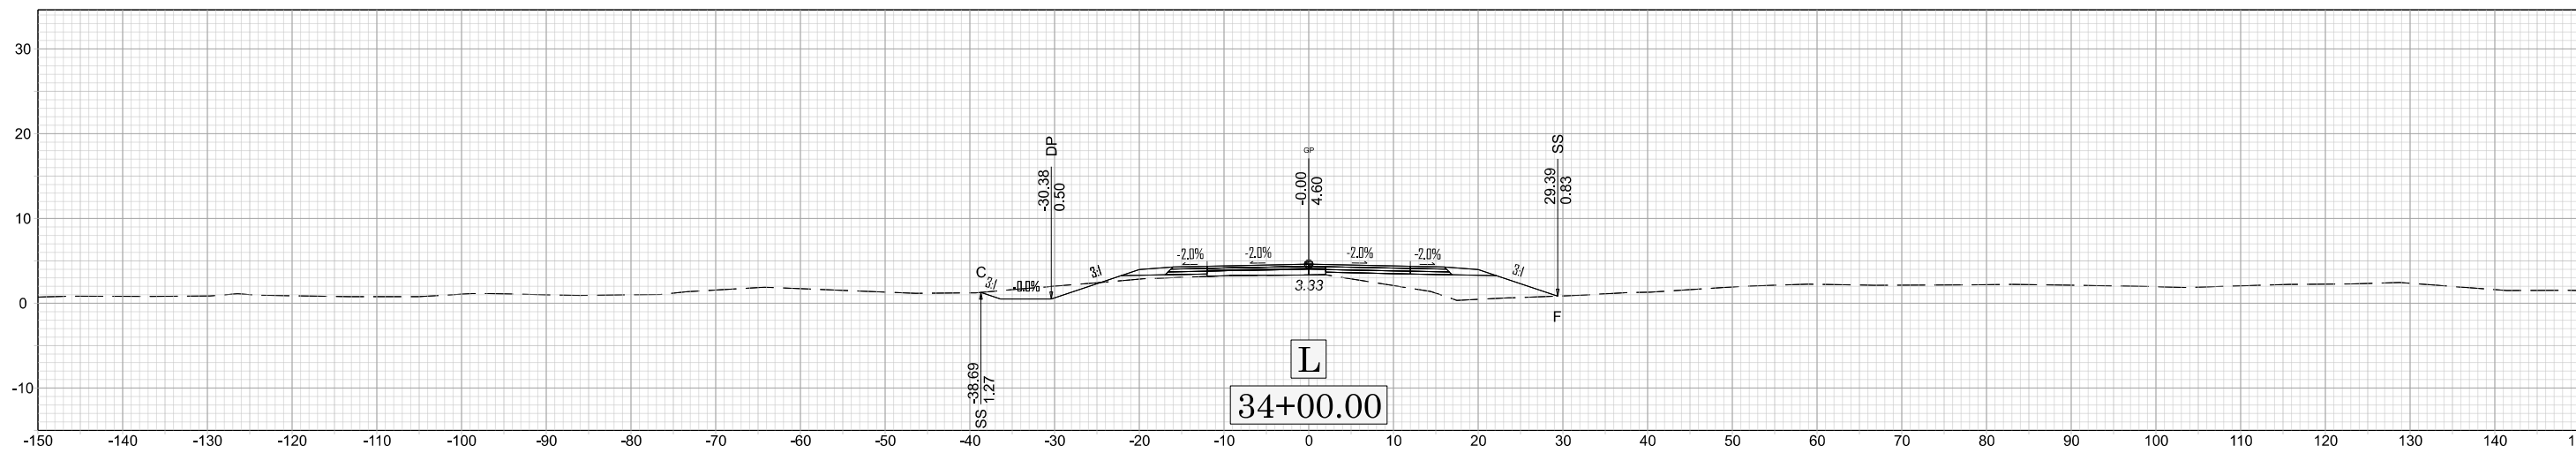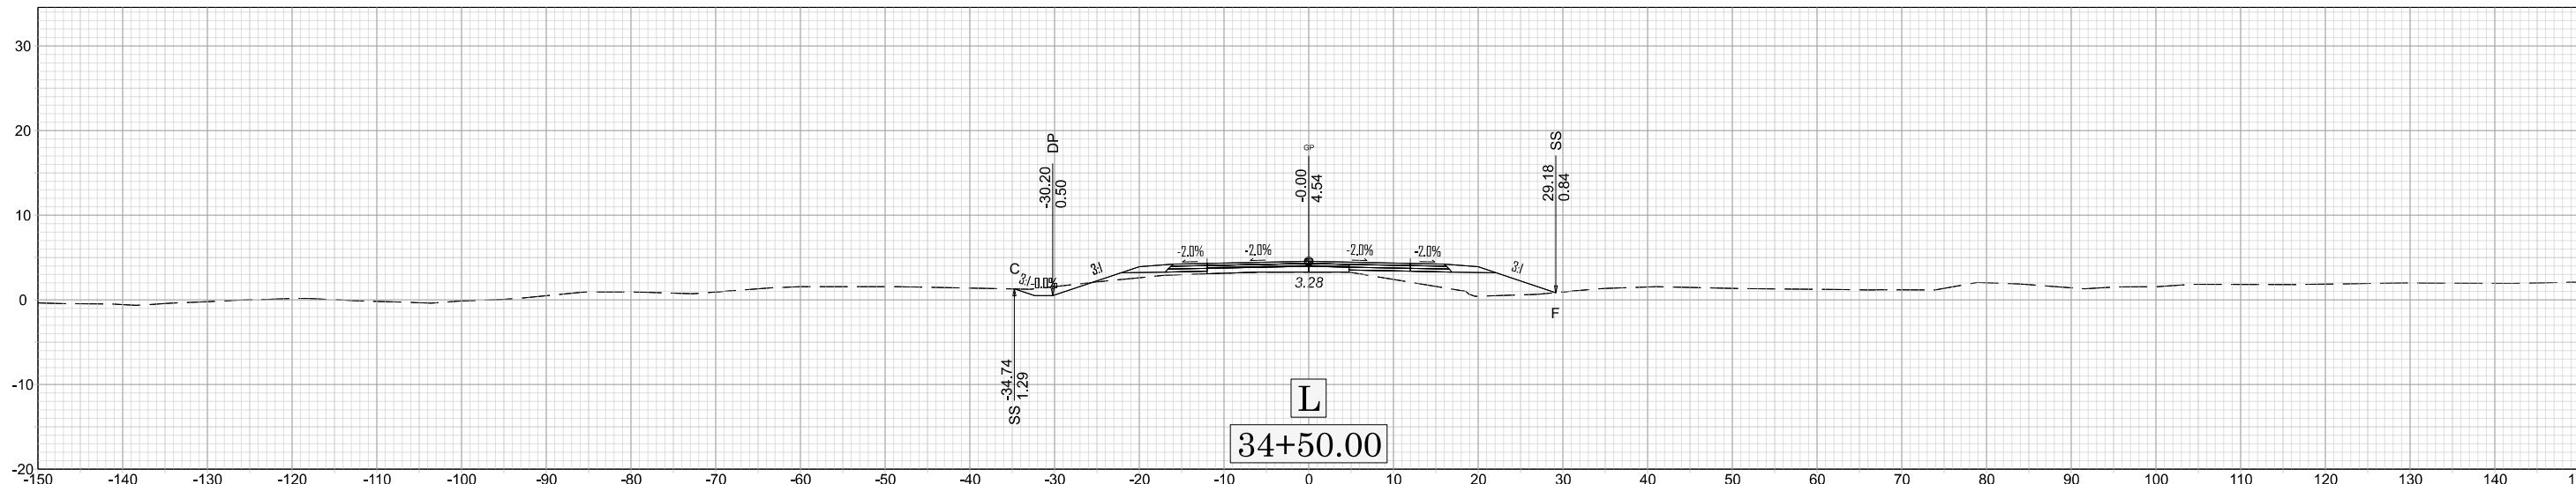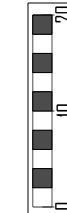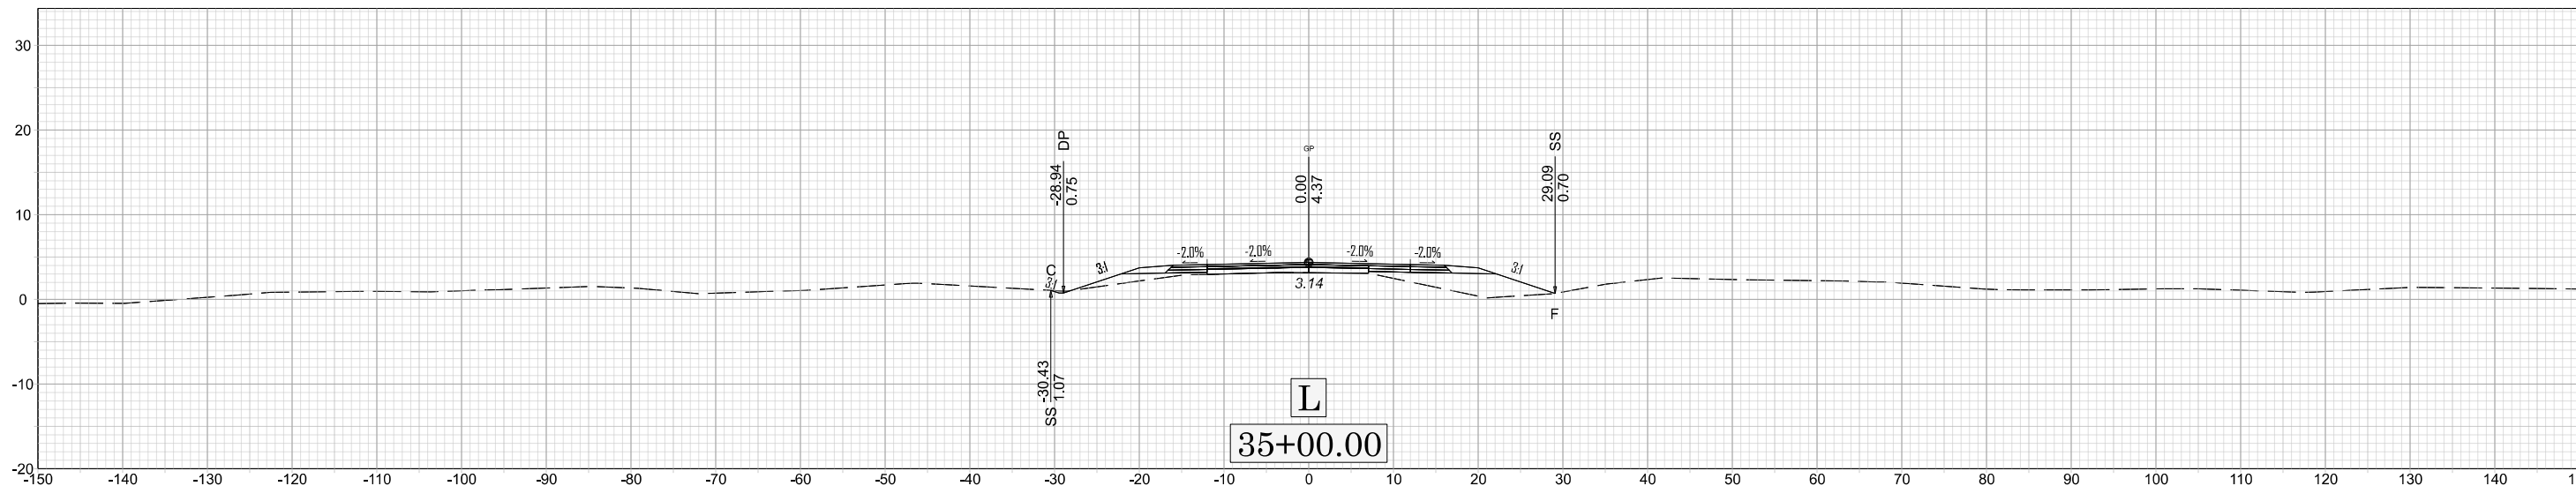

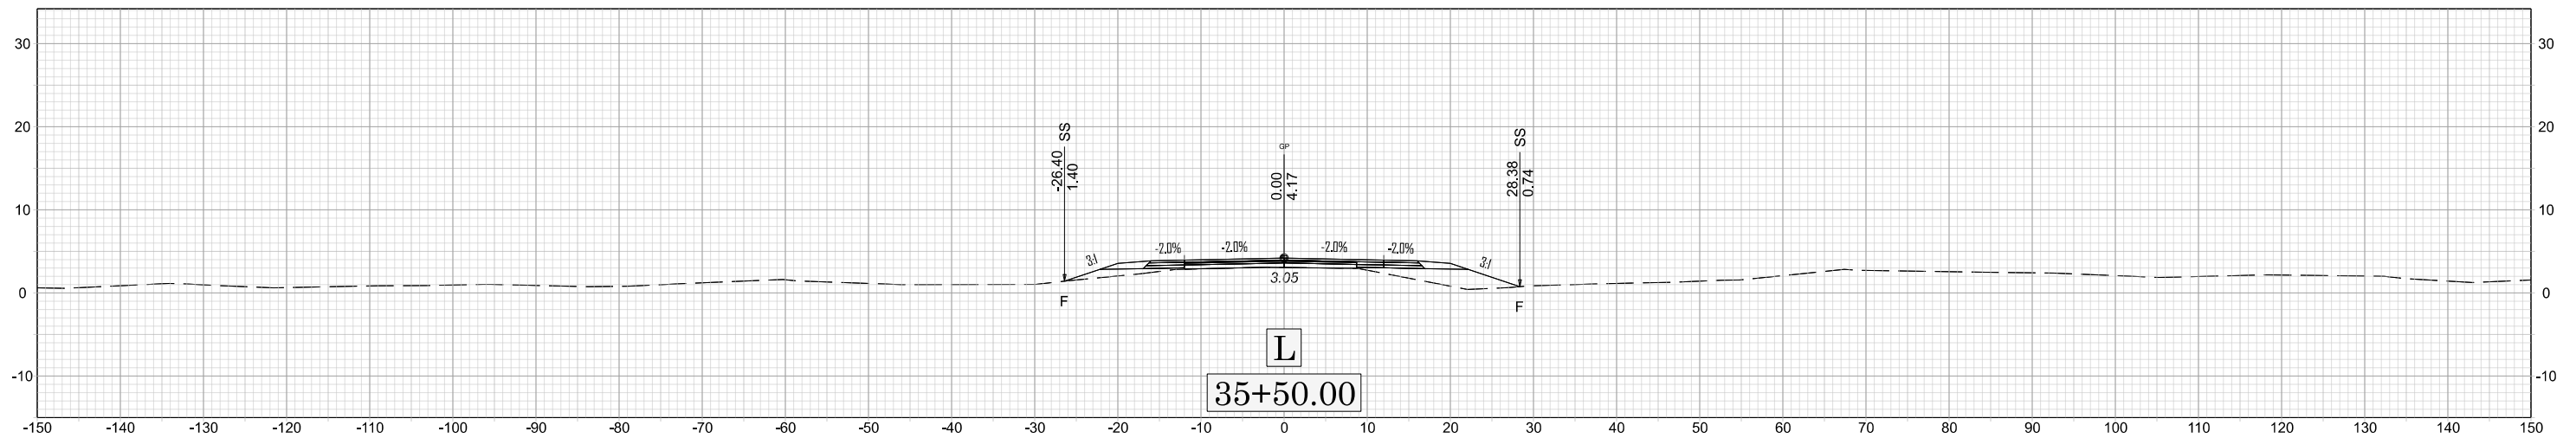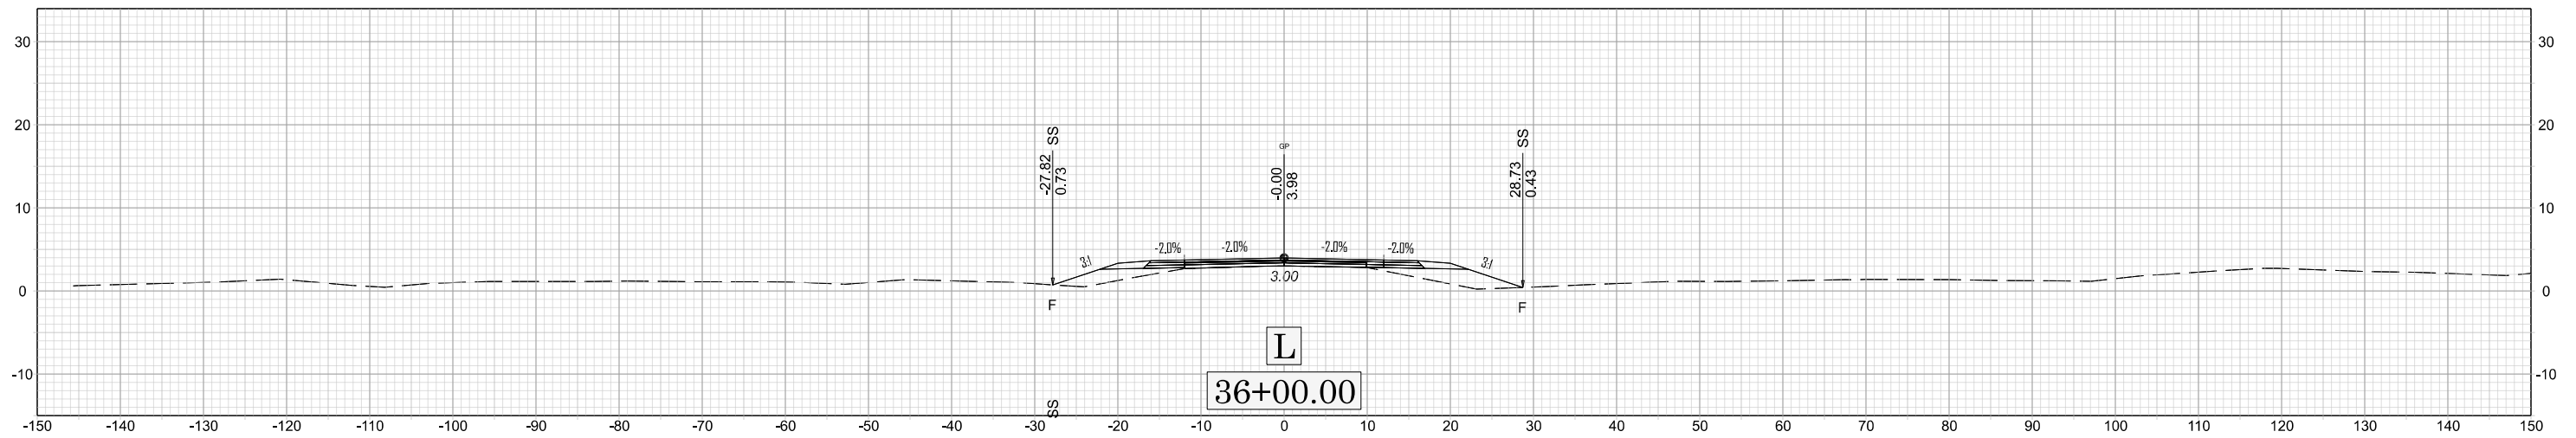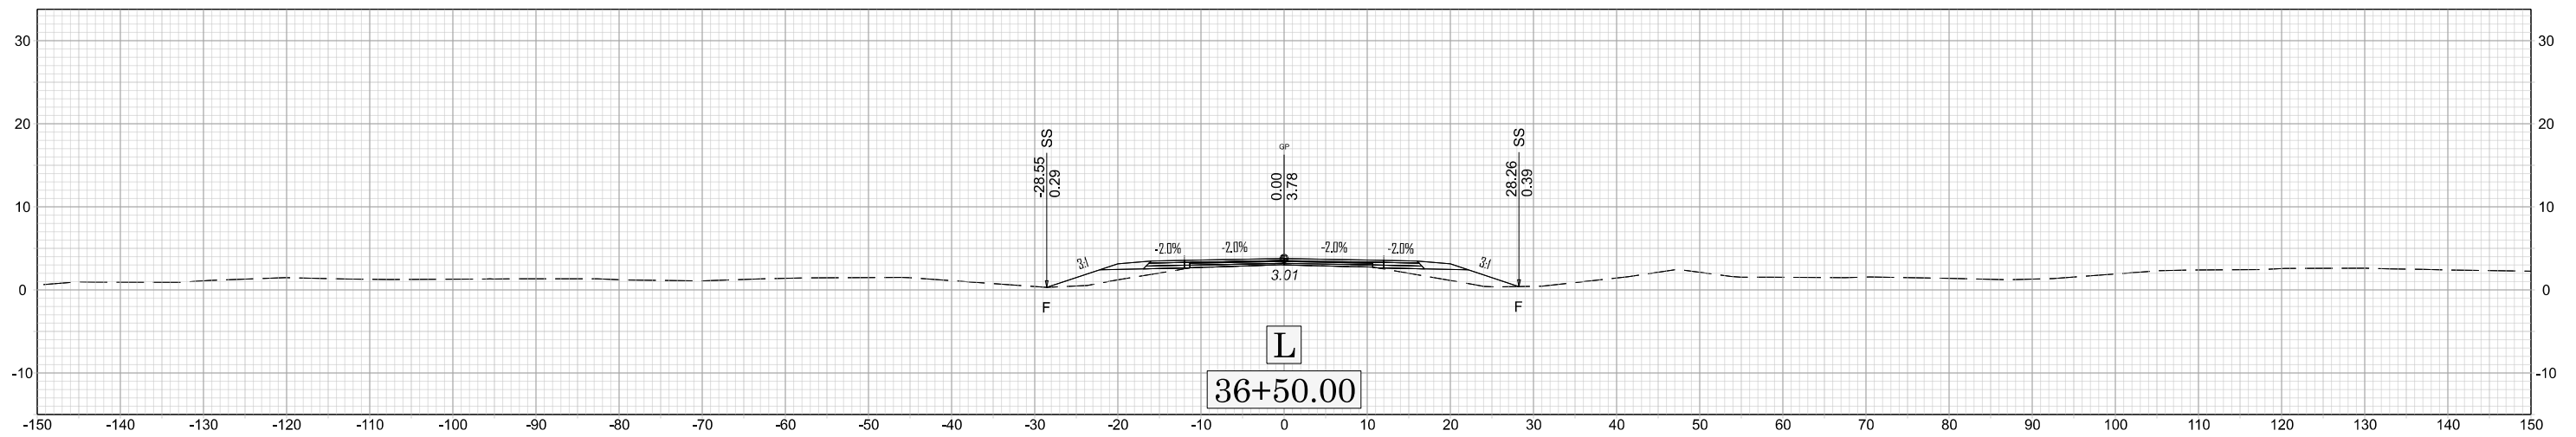


X 022




BR-0004

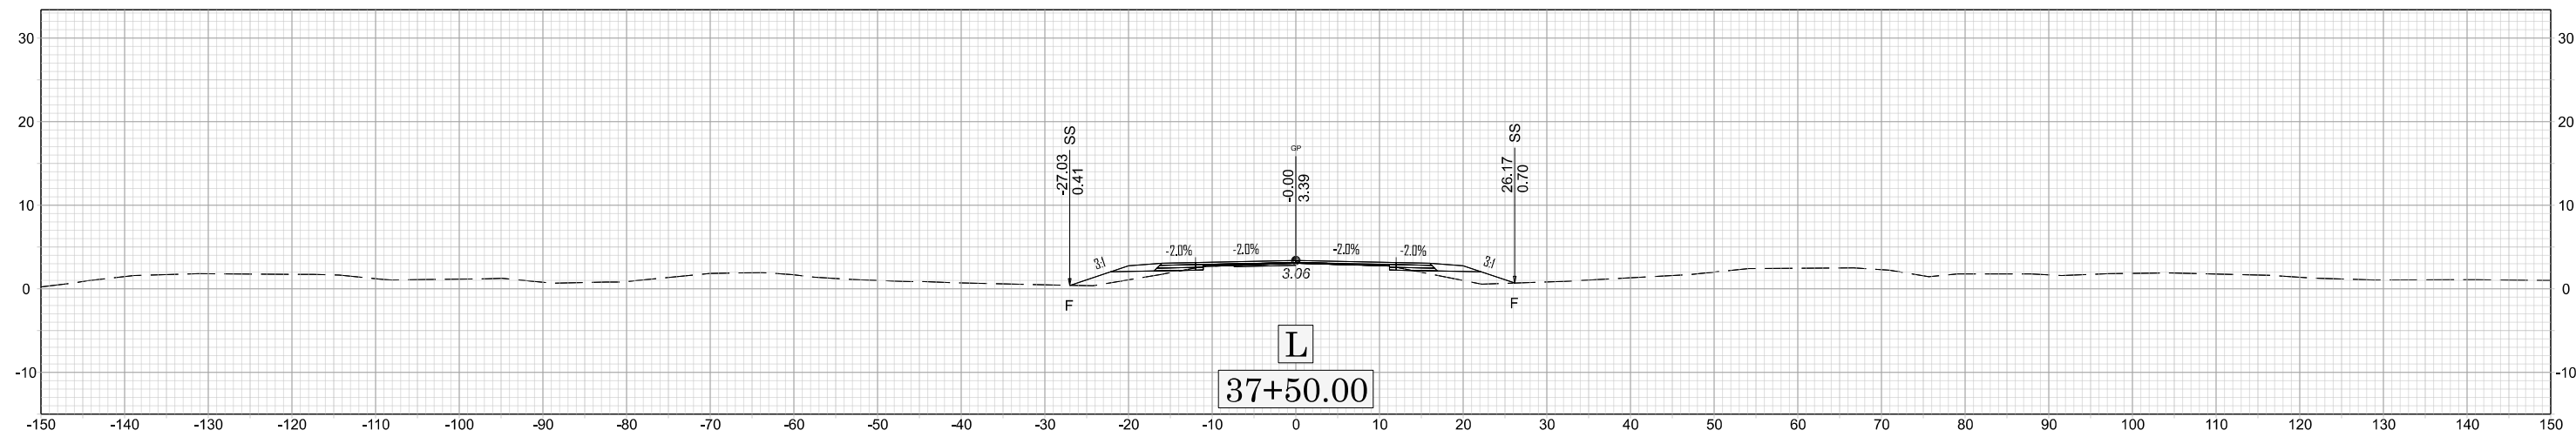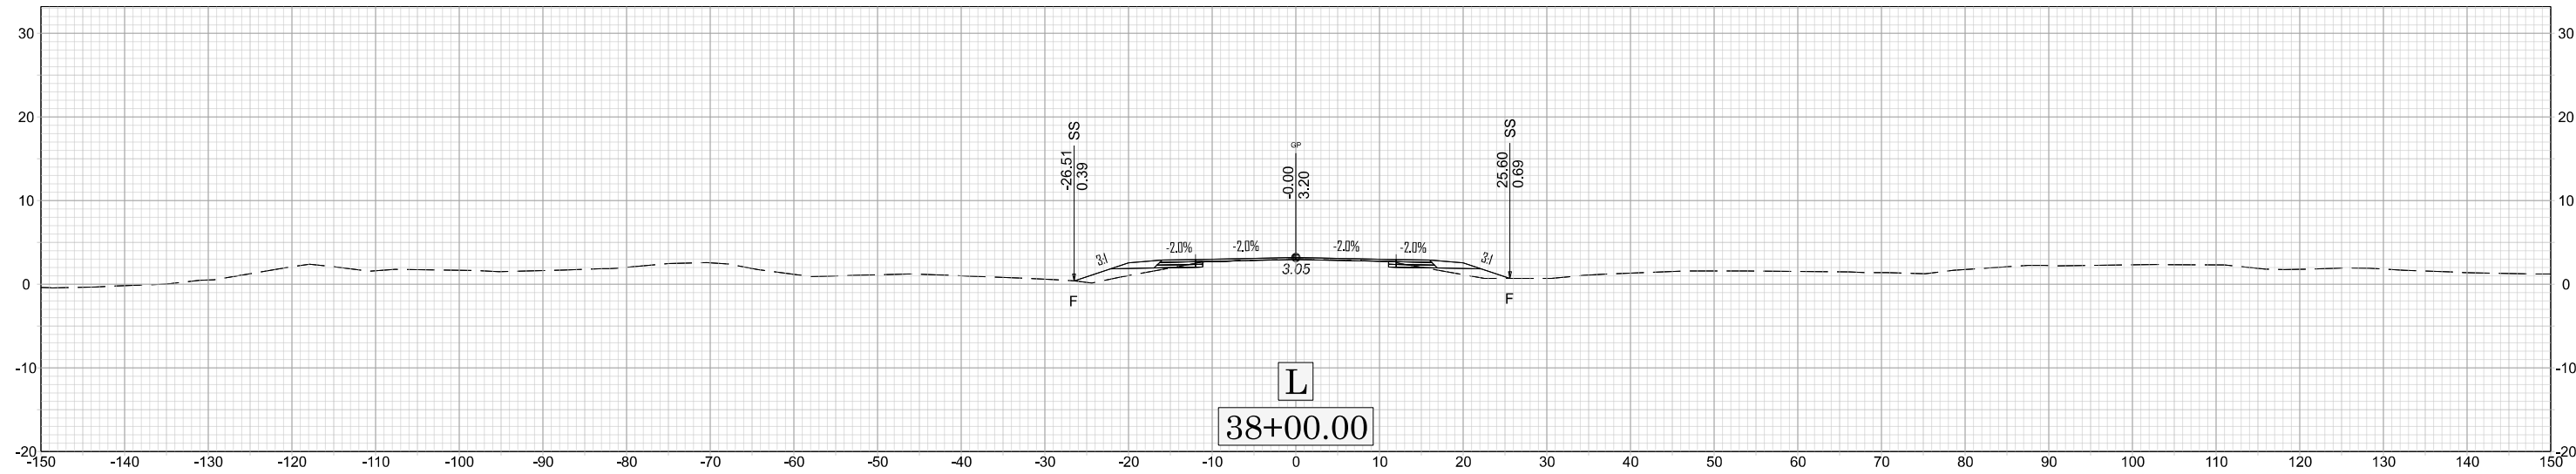

X 023

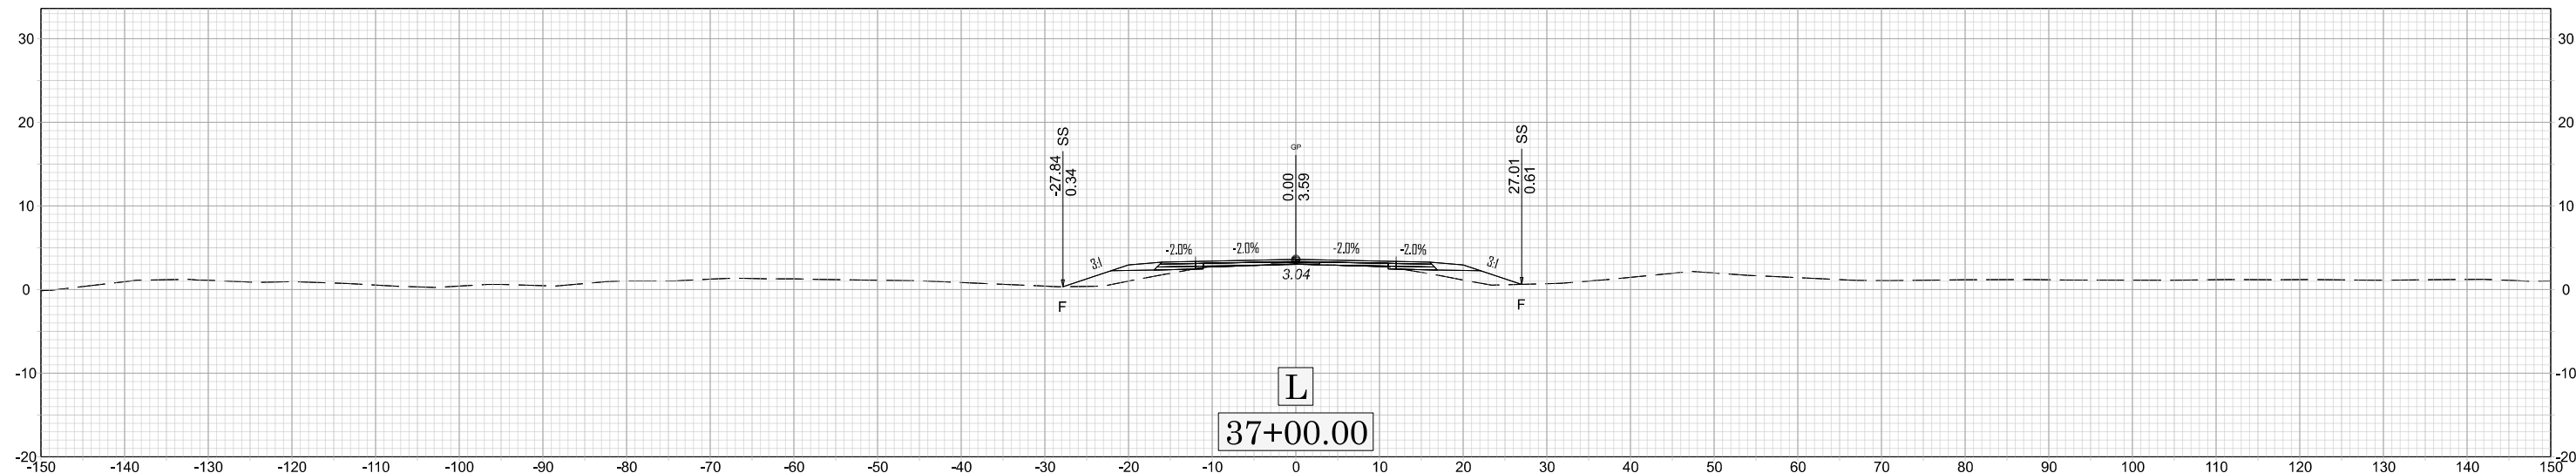





BR-0004

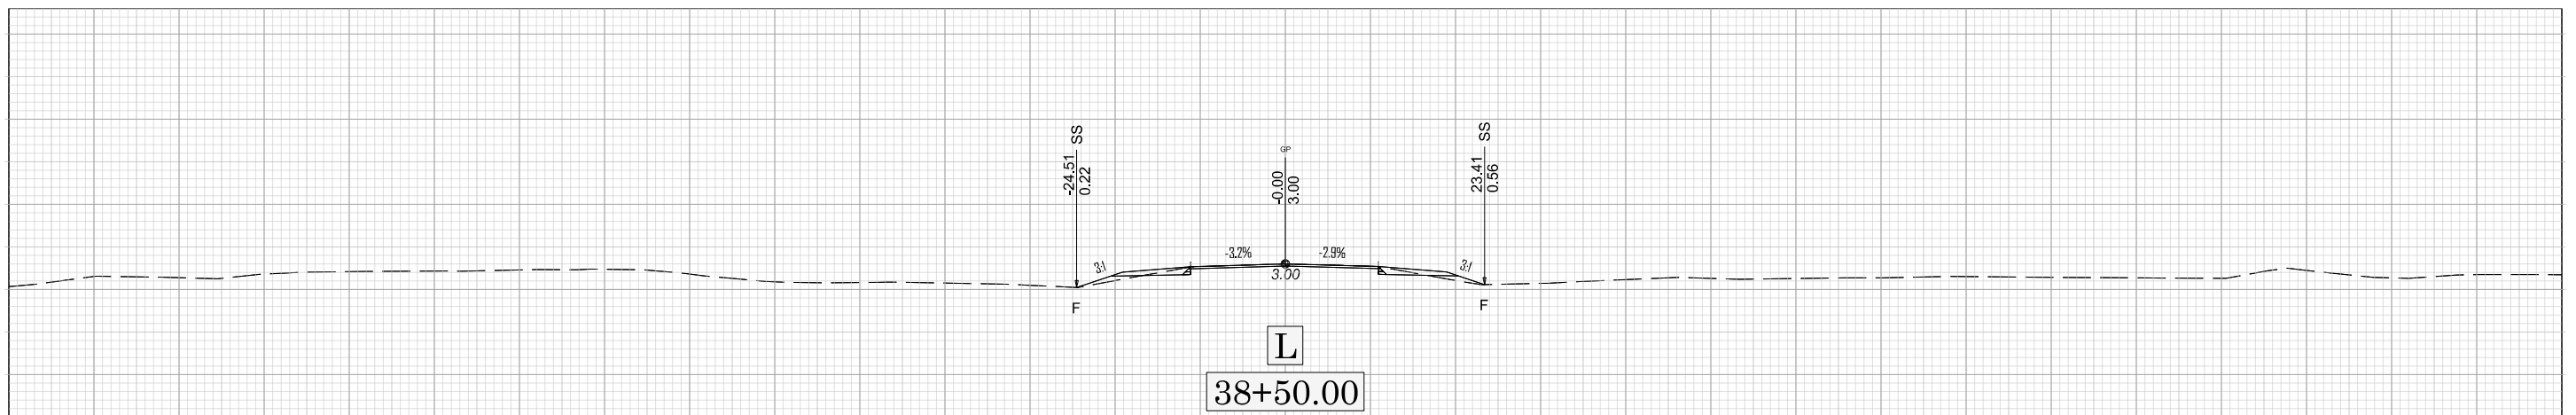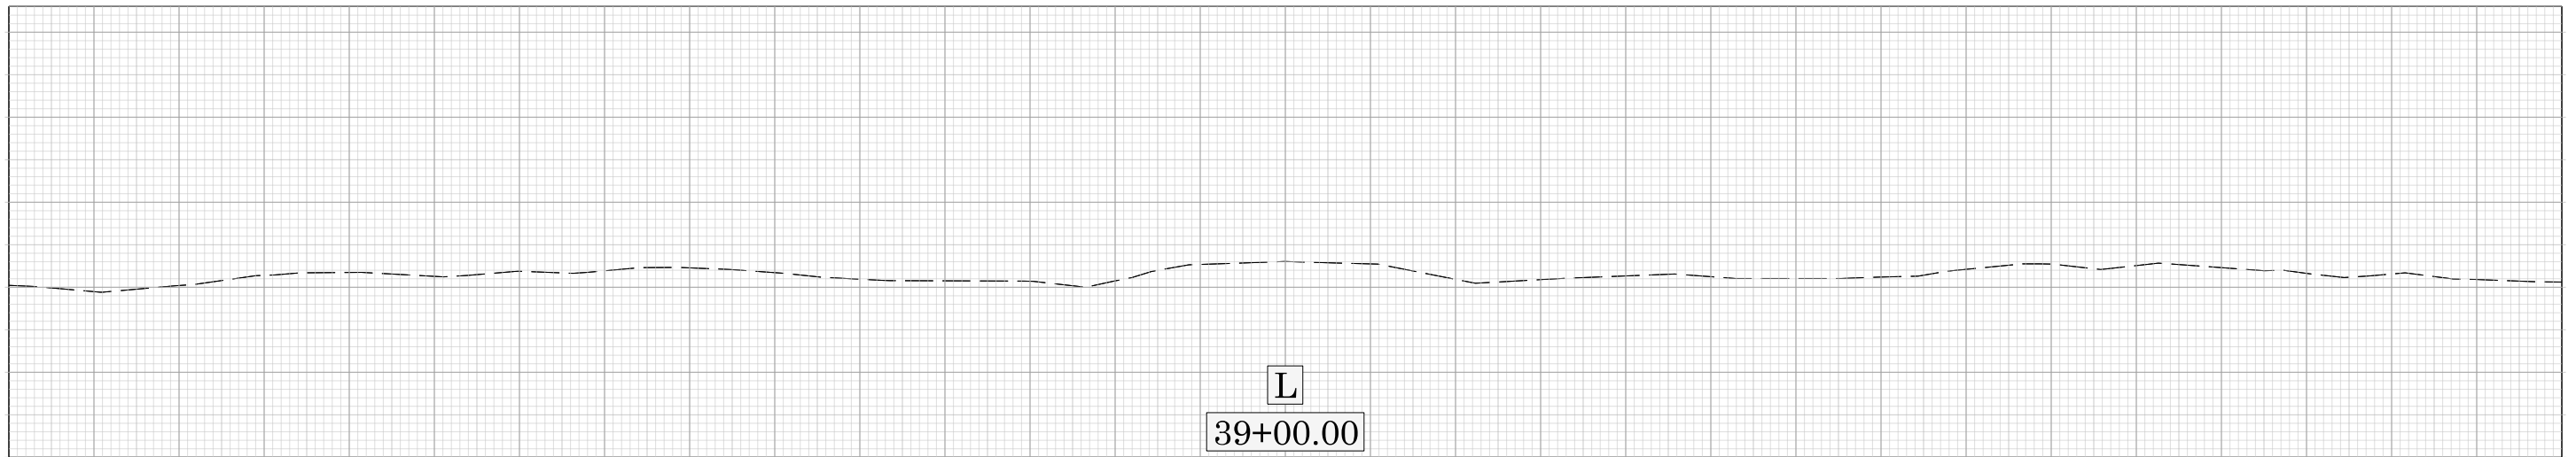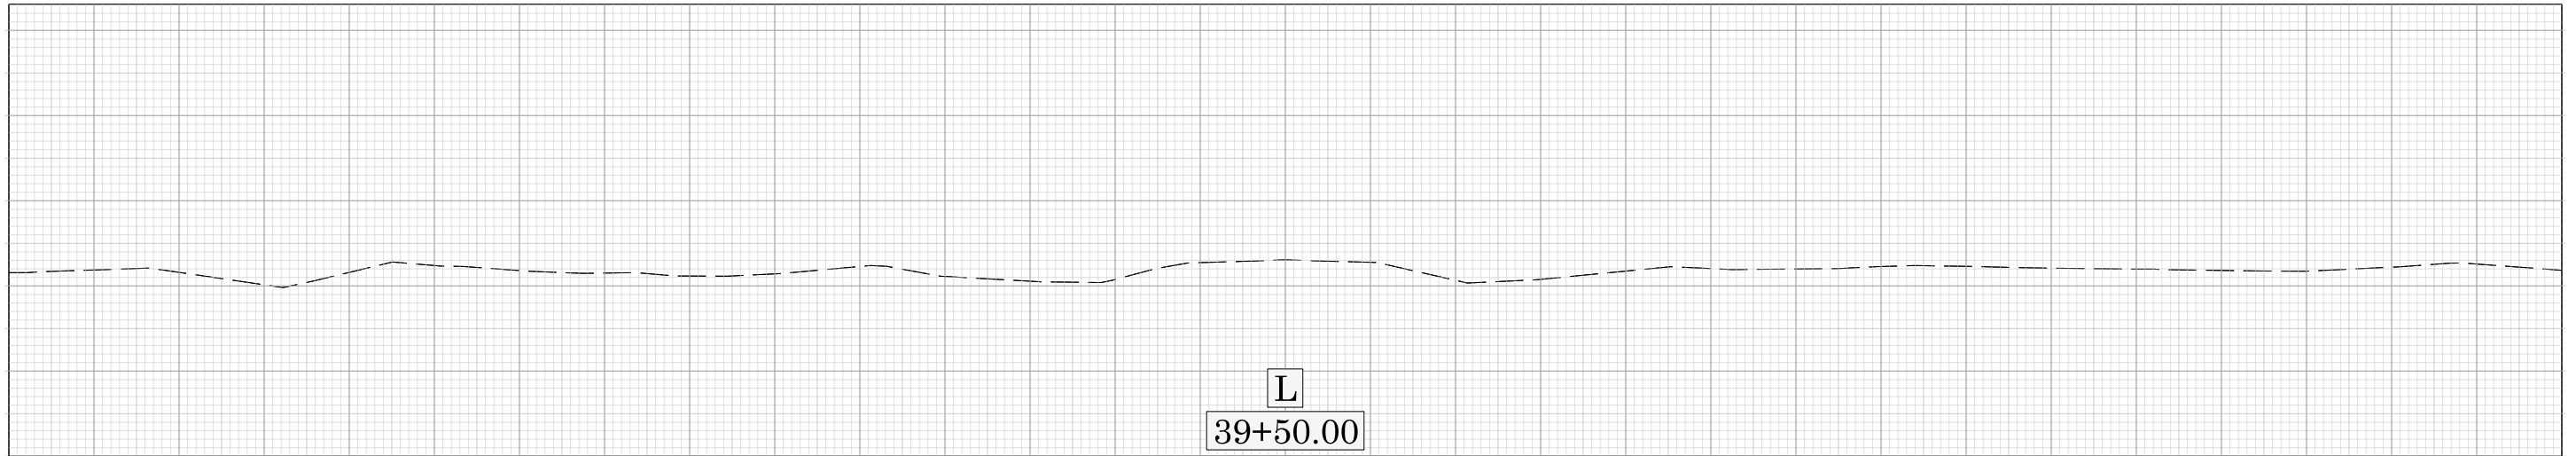

X 024




BR-0004



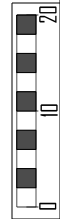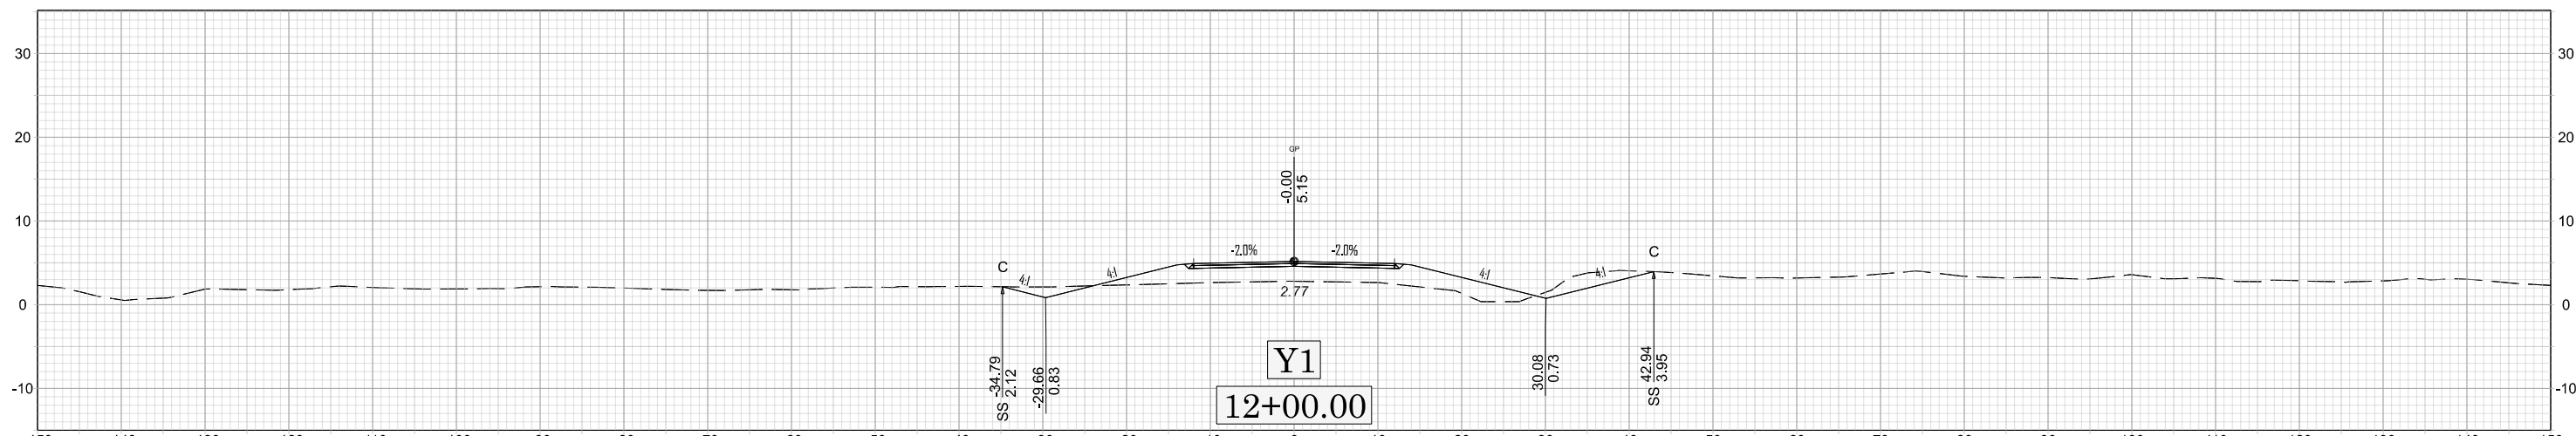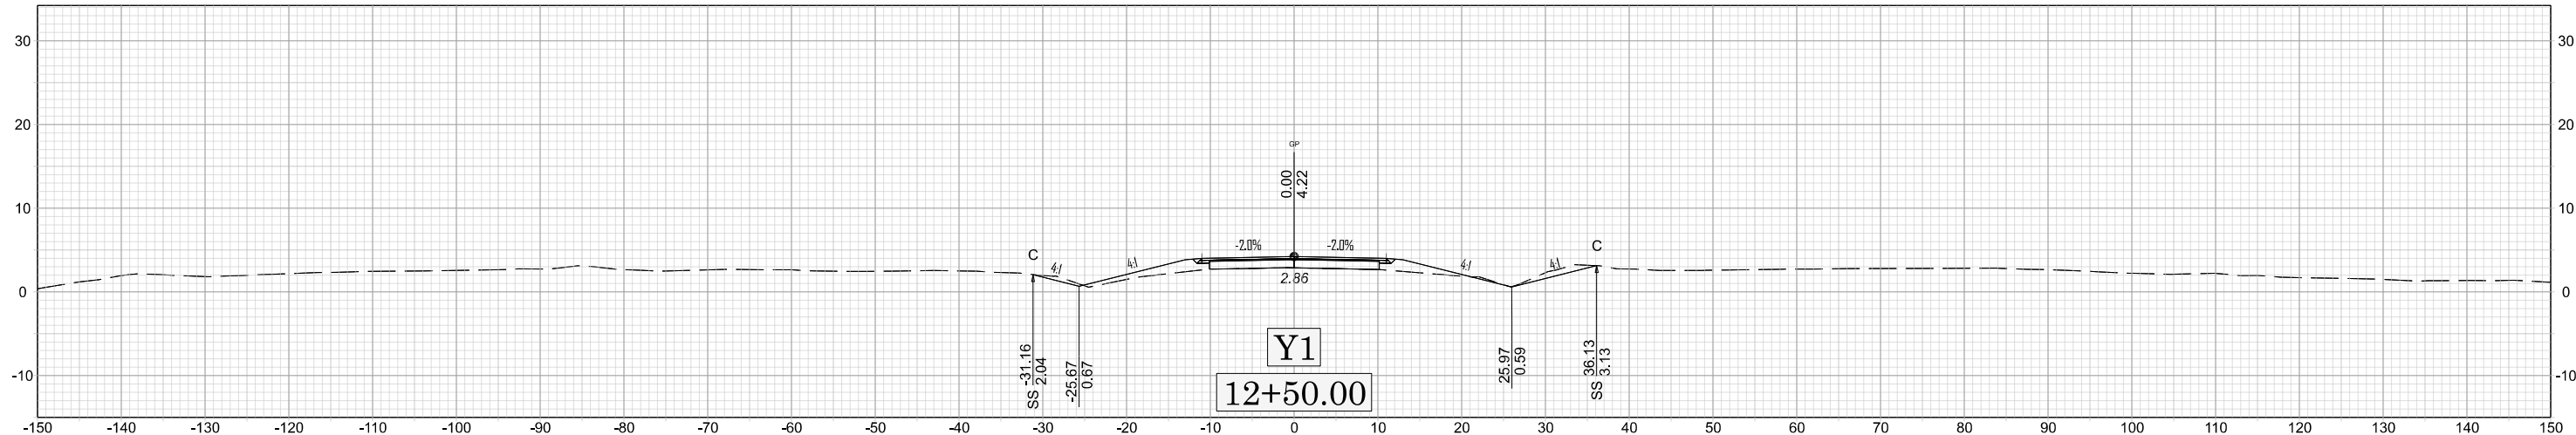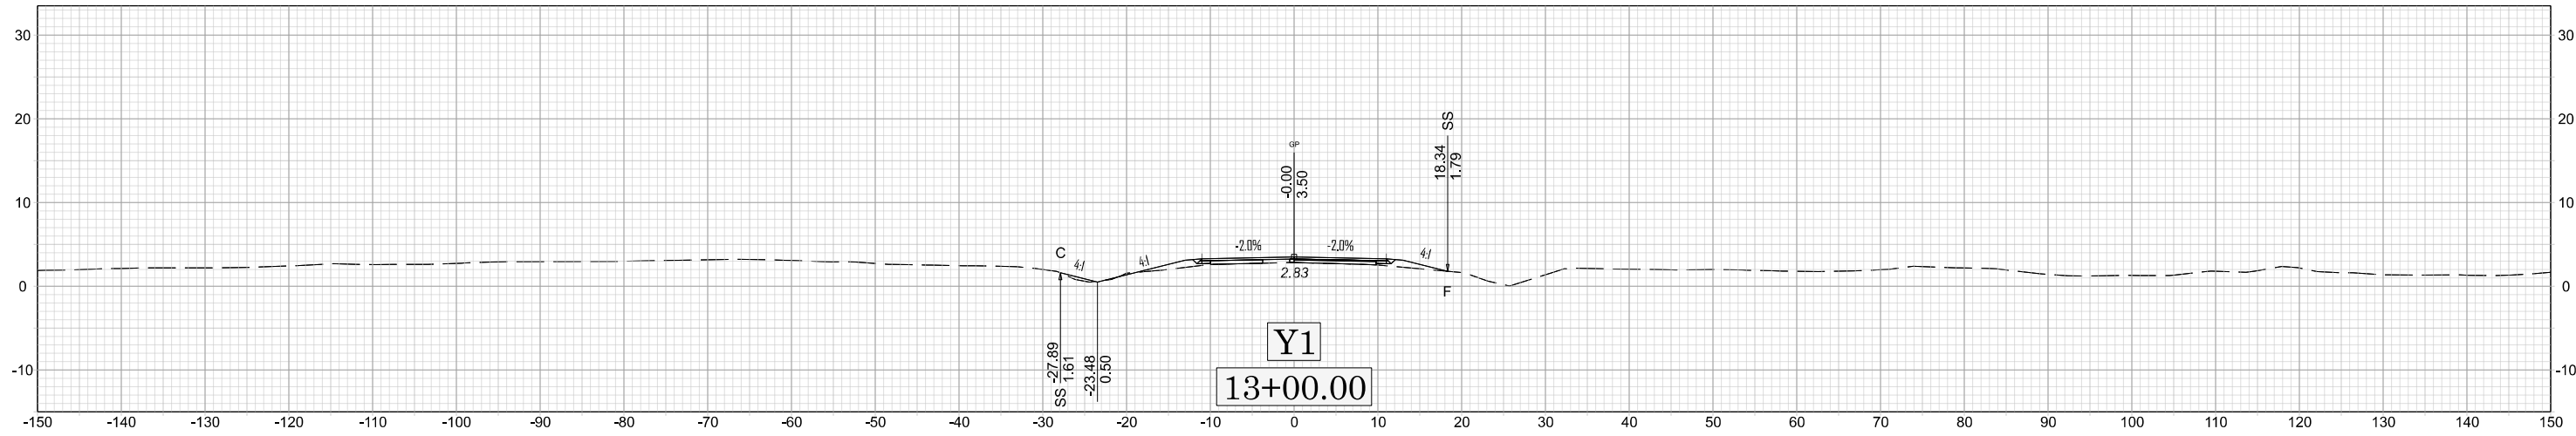



X 026

BR-0004

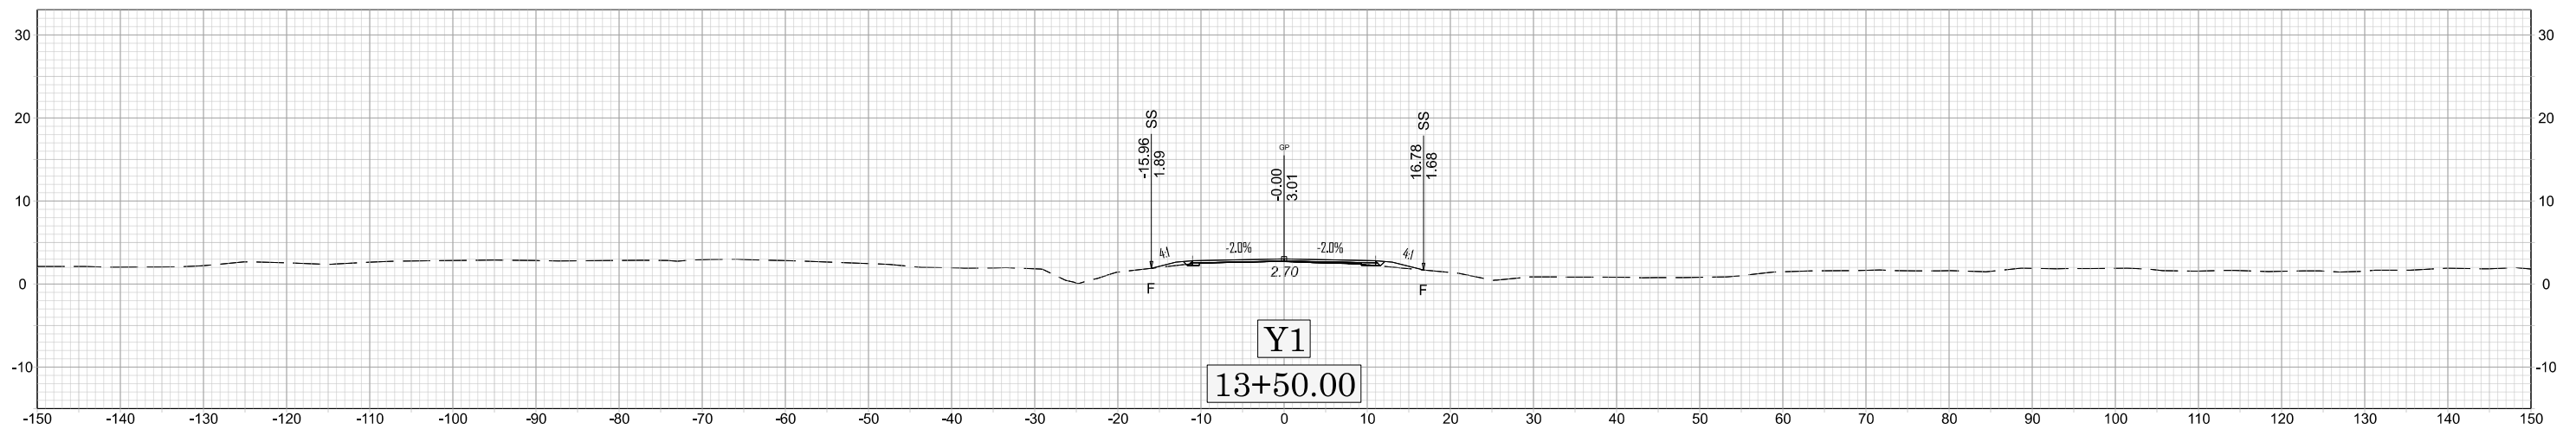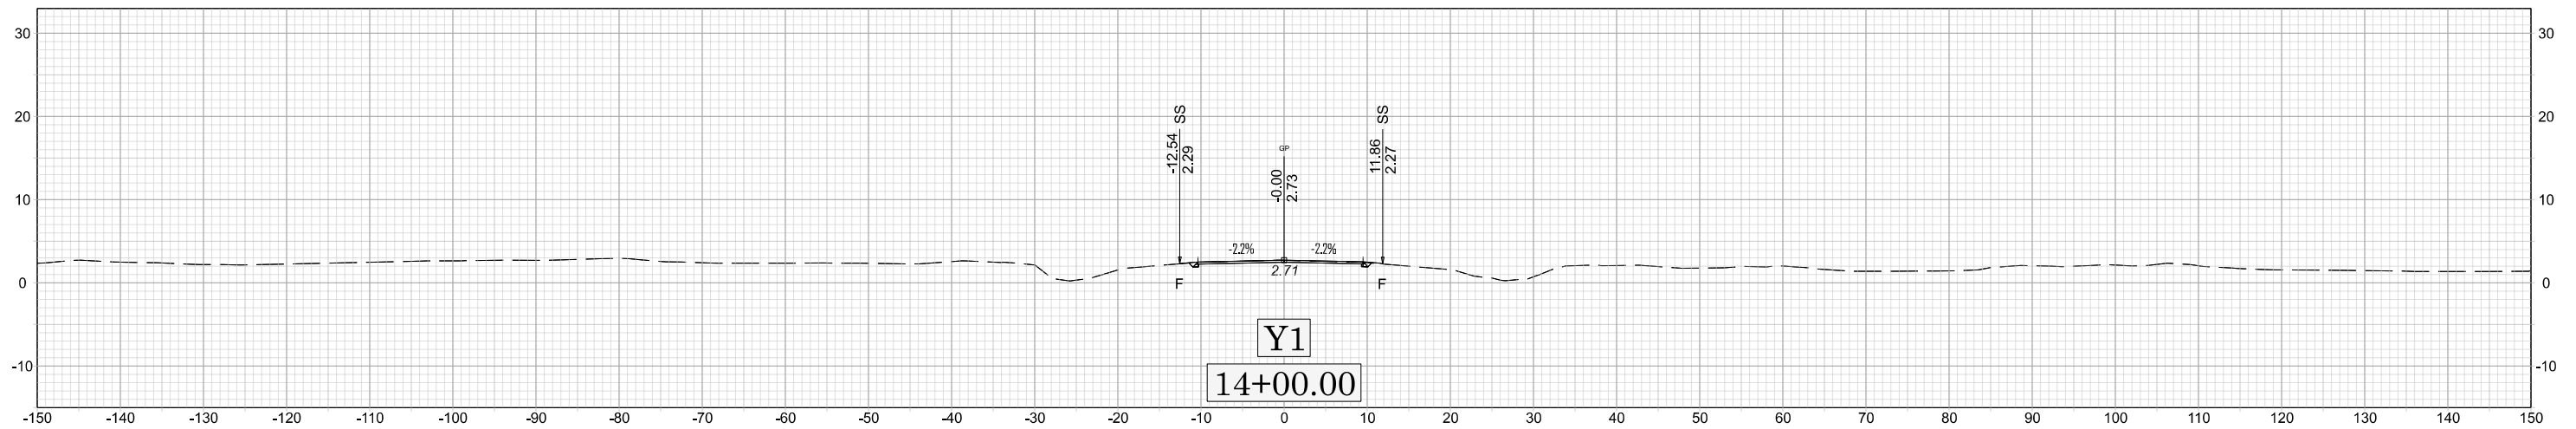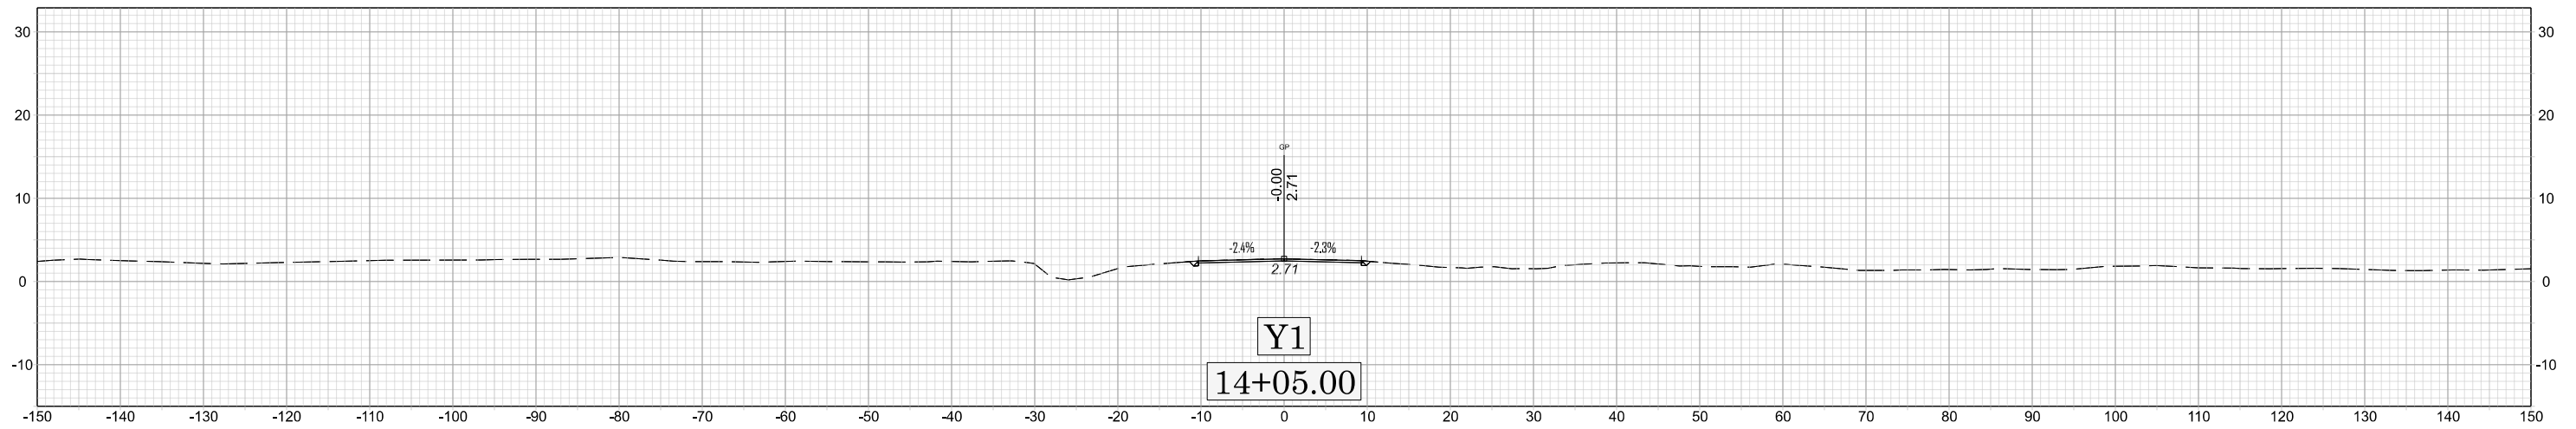


X 027

BR-0004

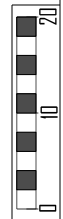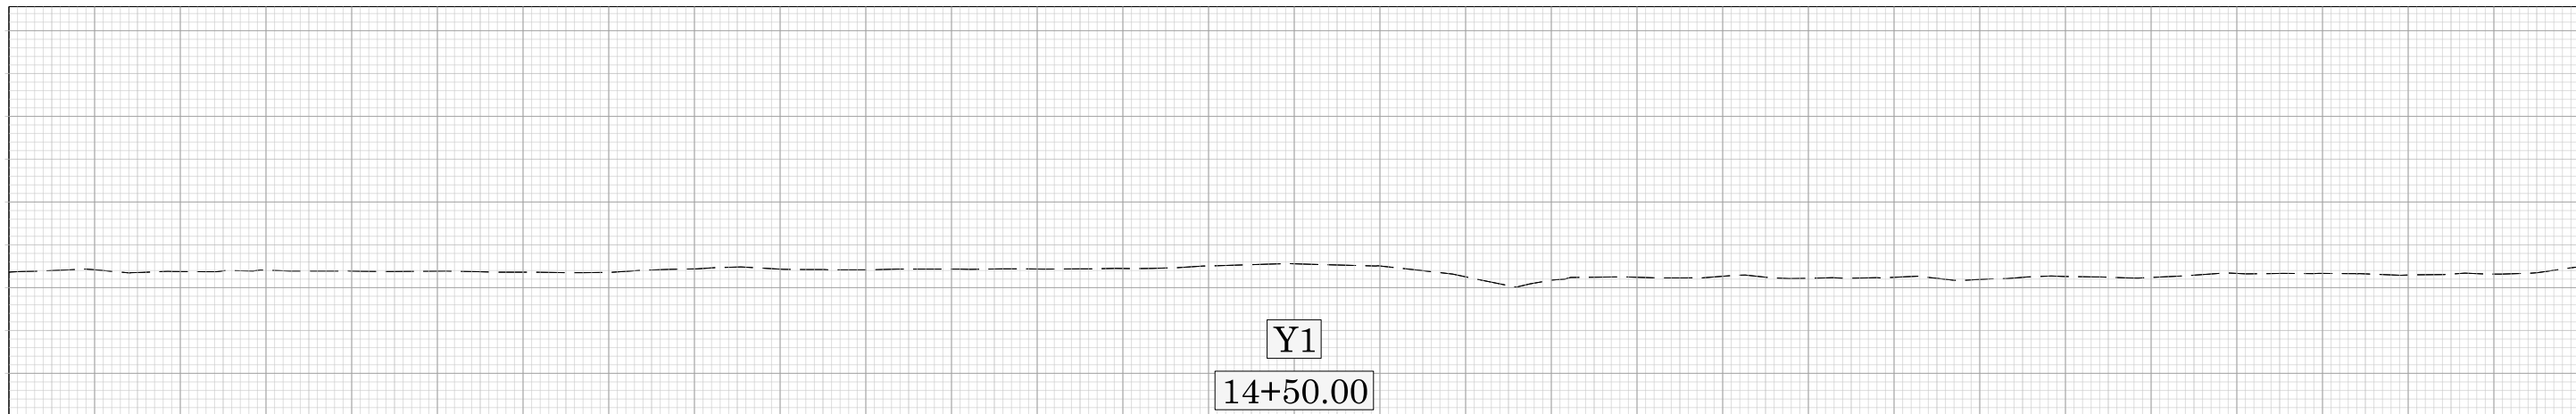


X 028


BR-0004



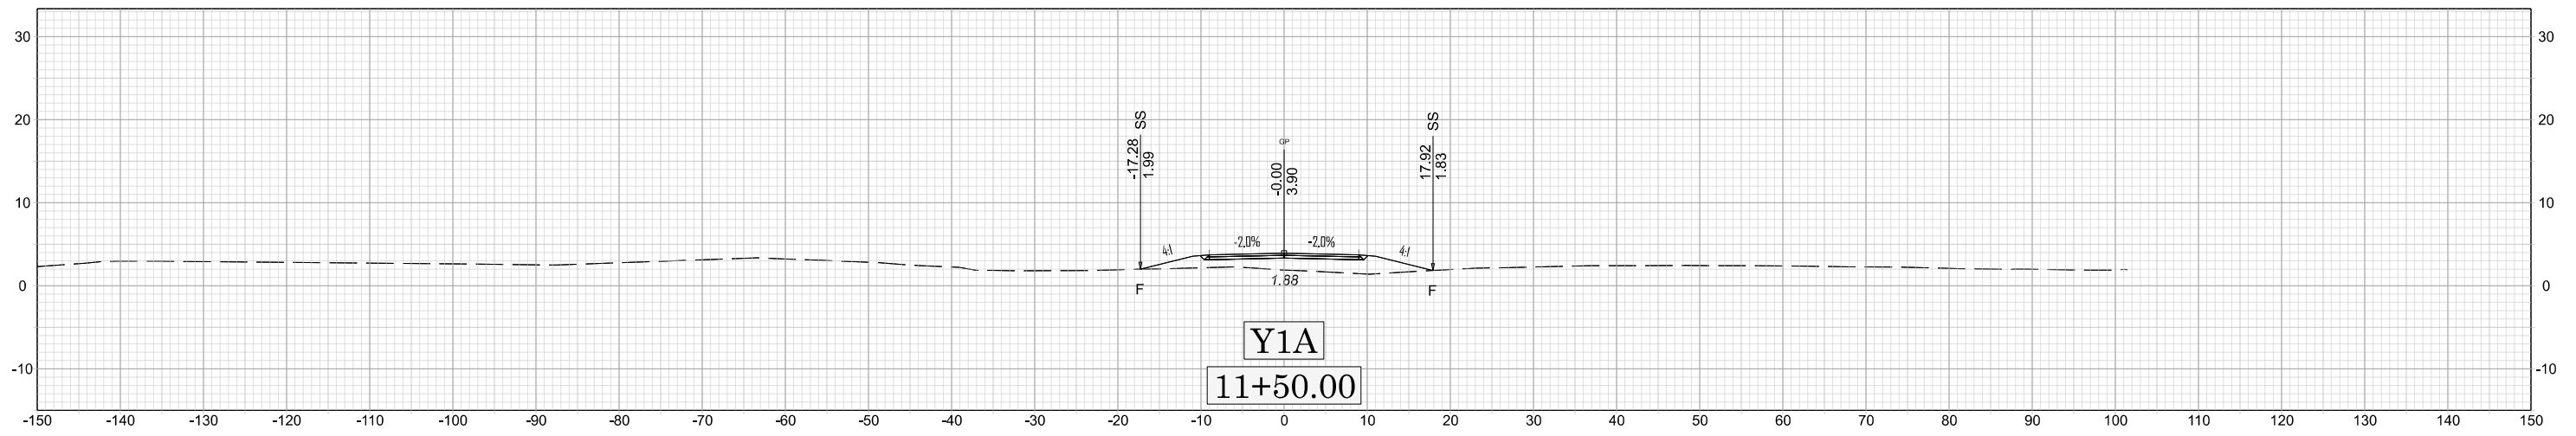


X 029

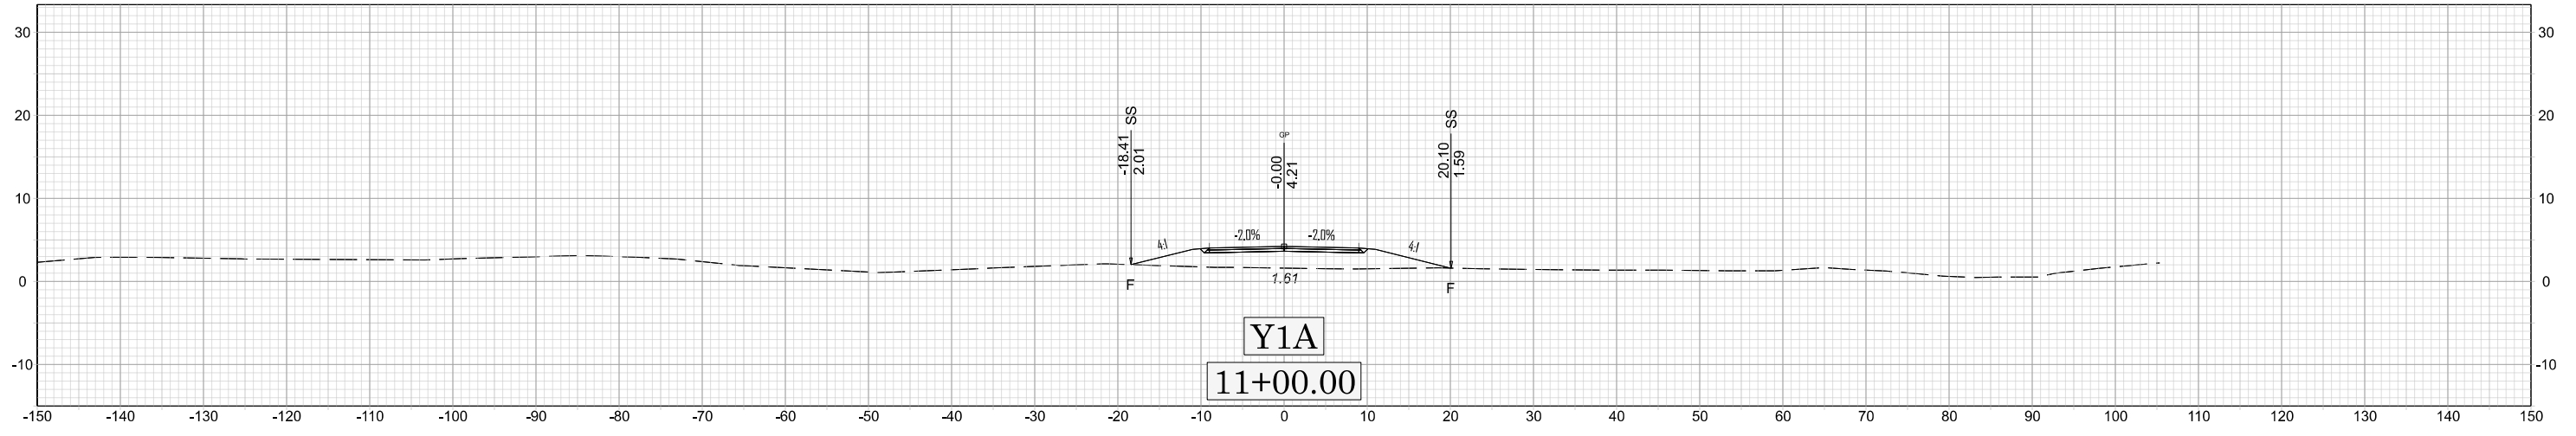




BR-0004

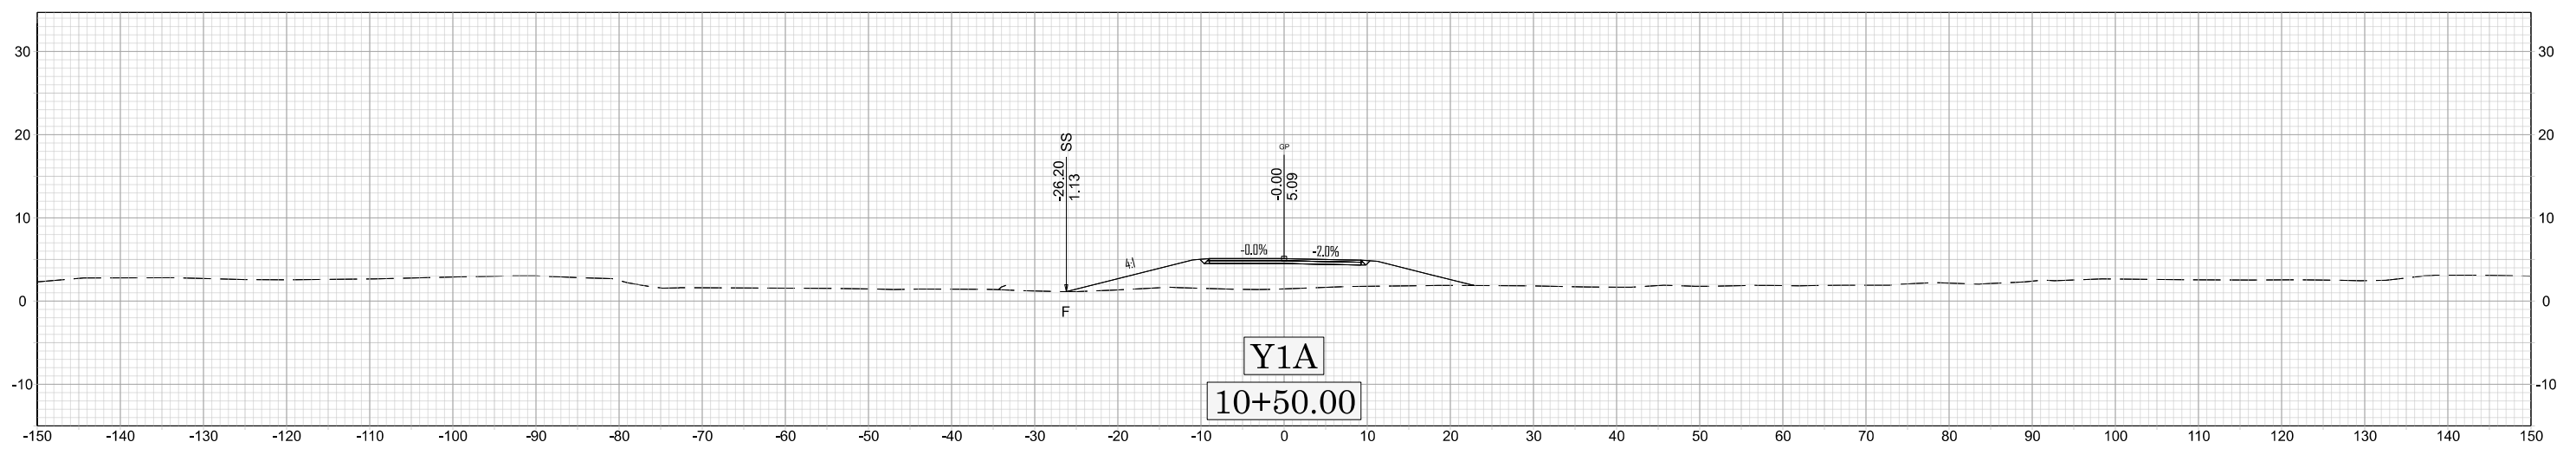

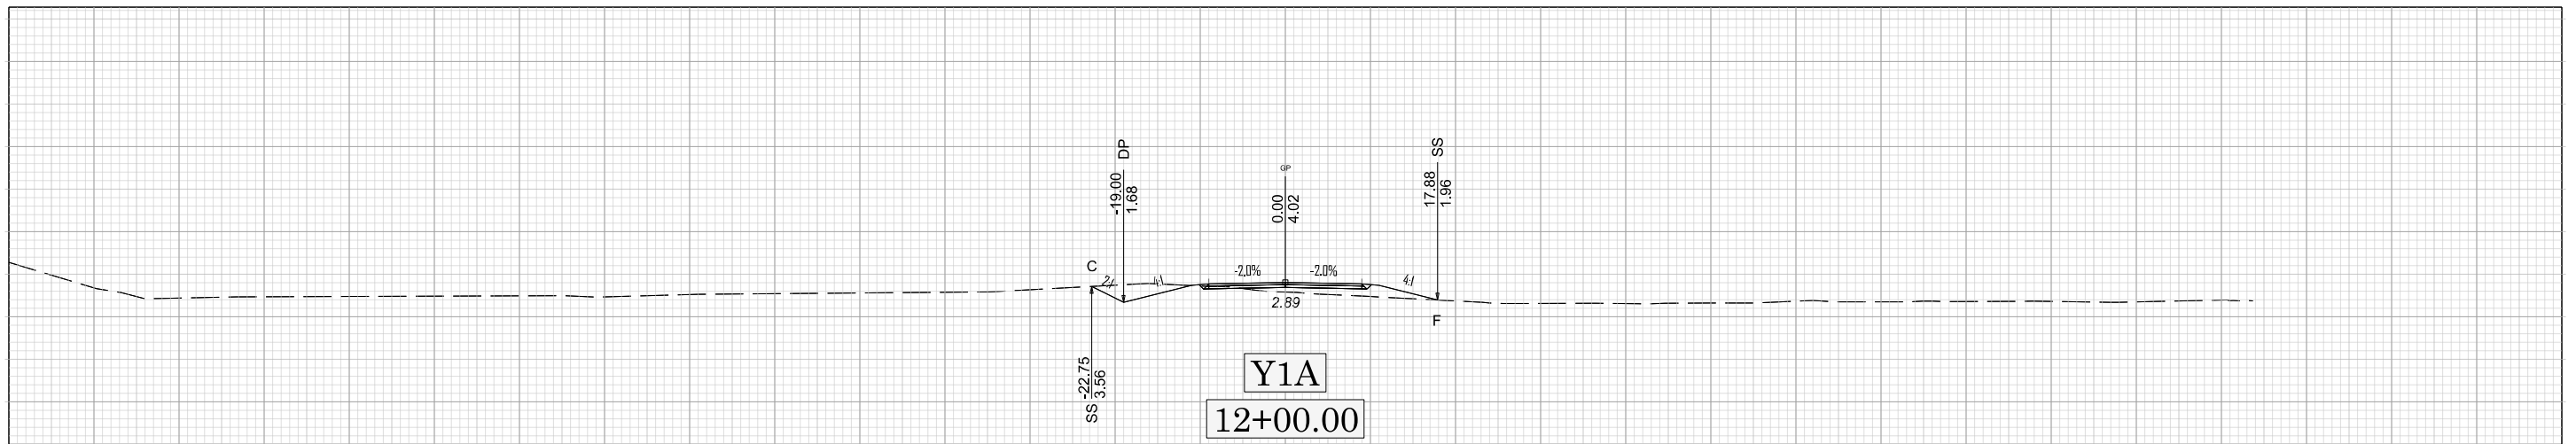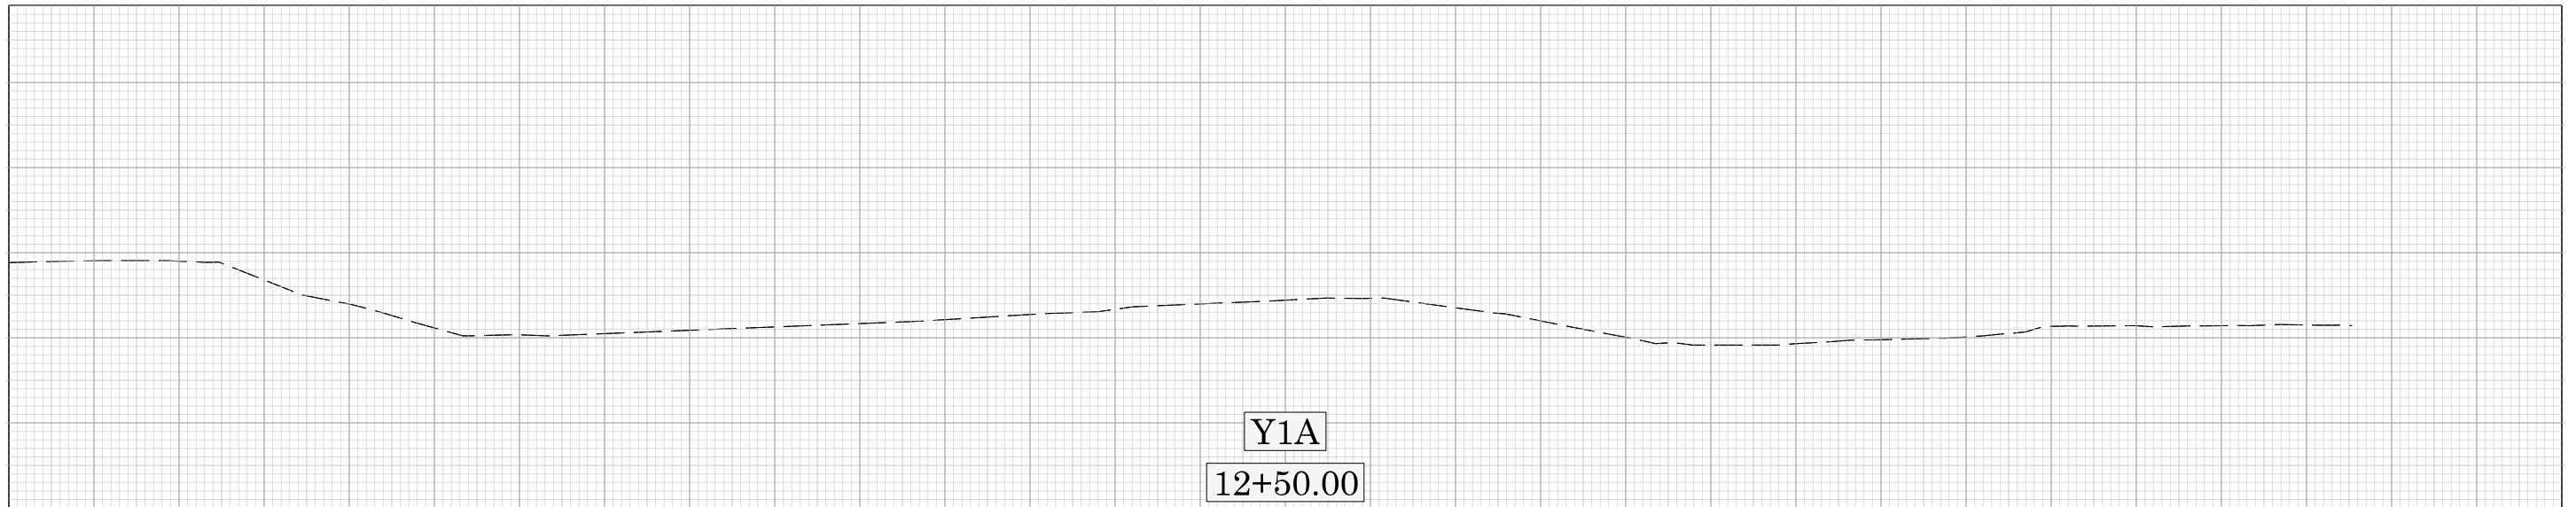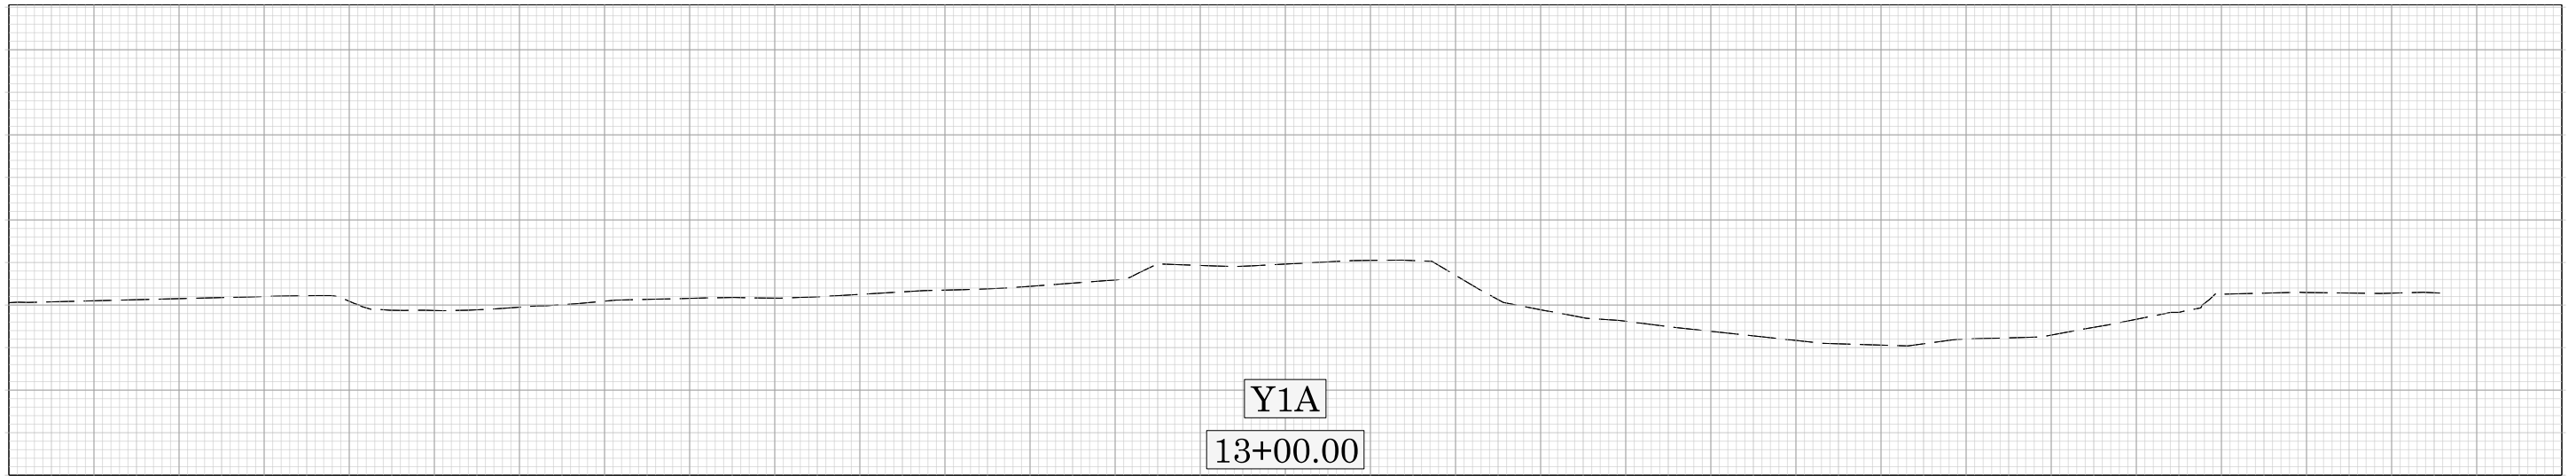


X 030

BR-0004

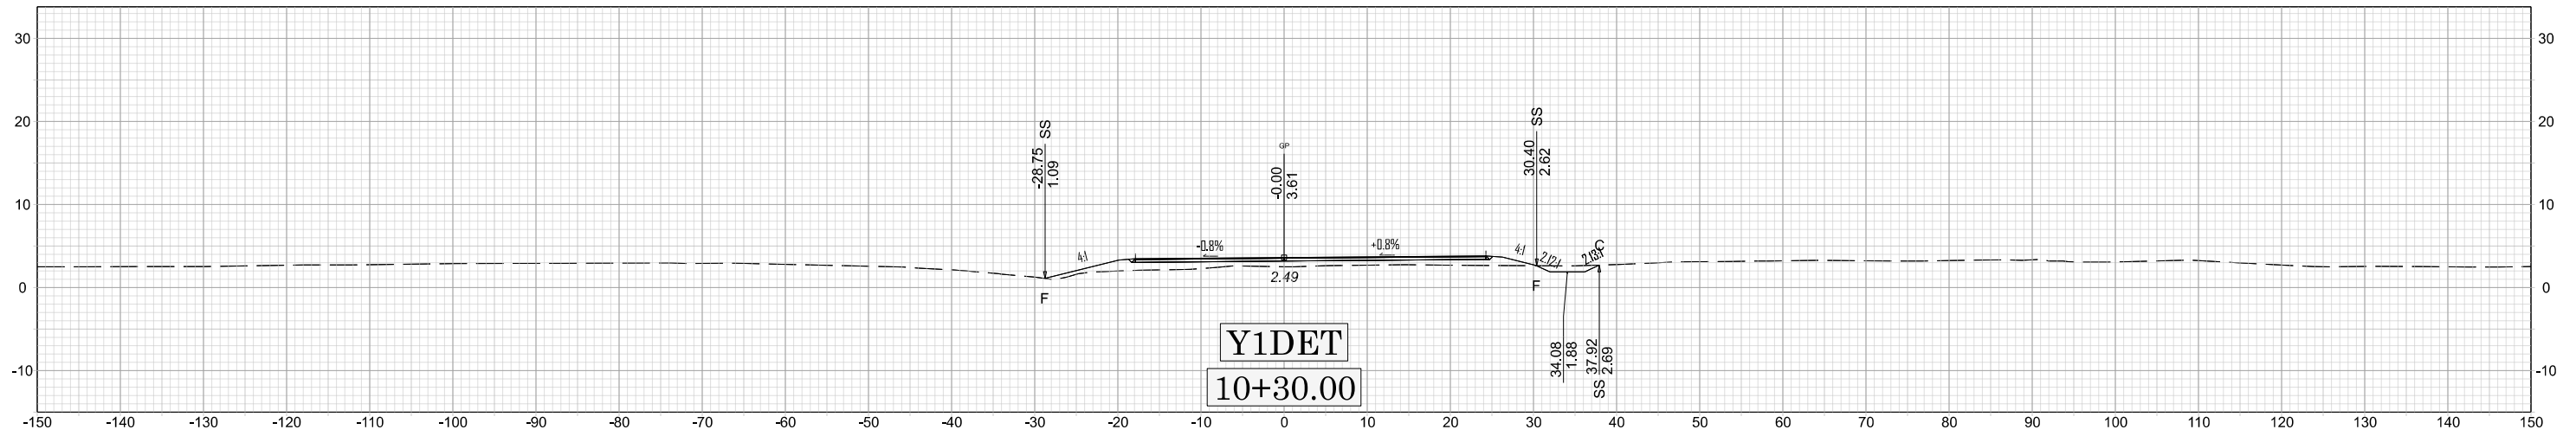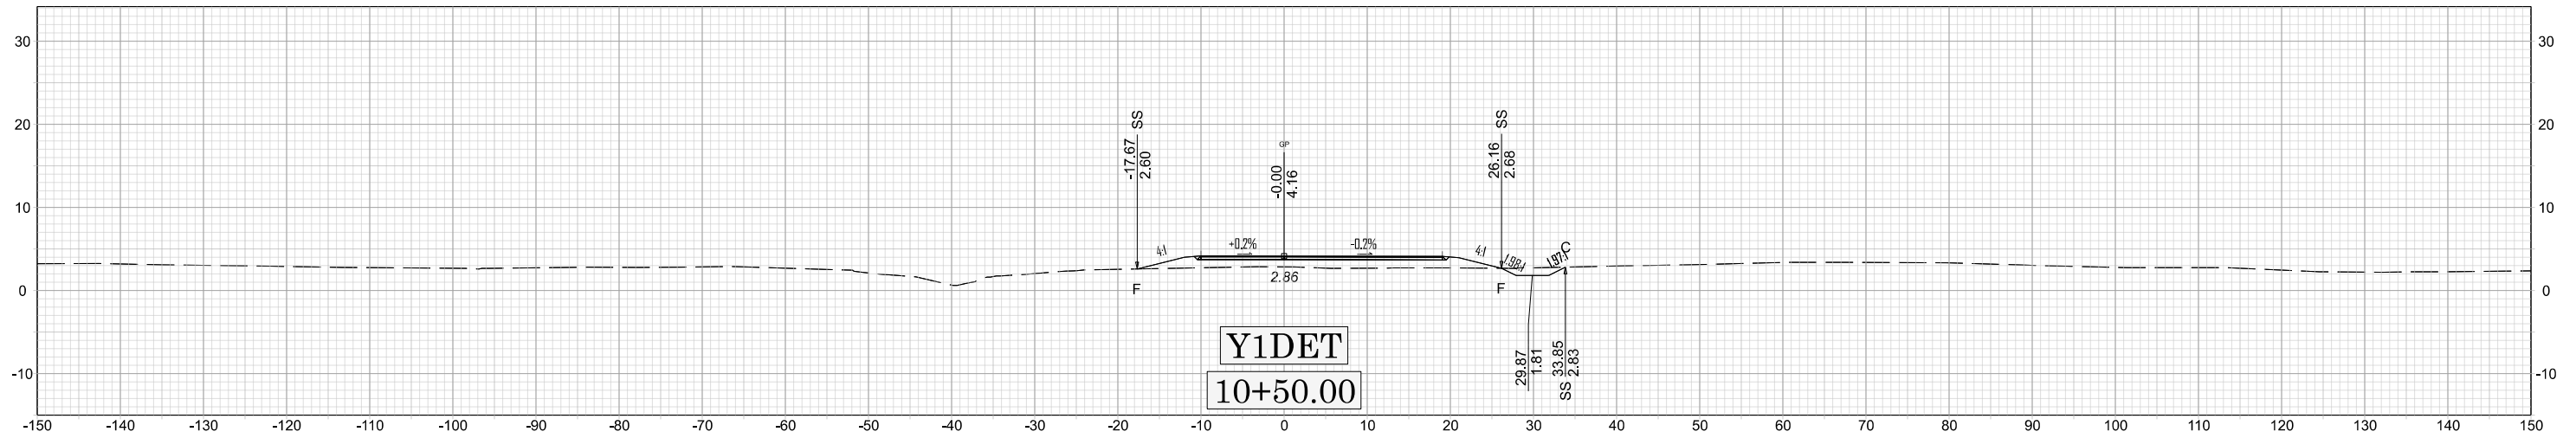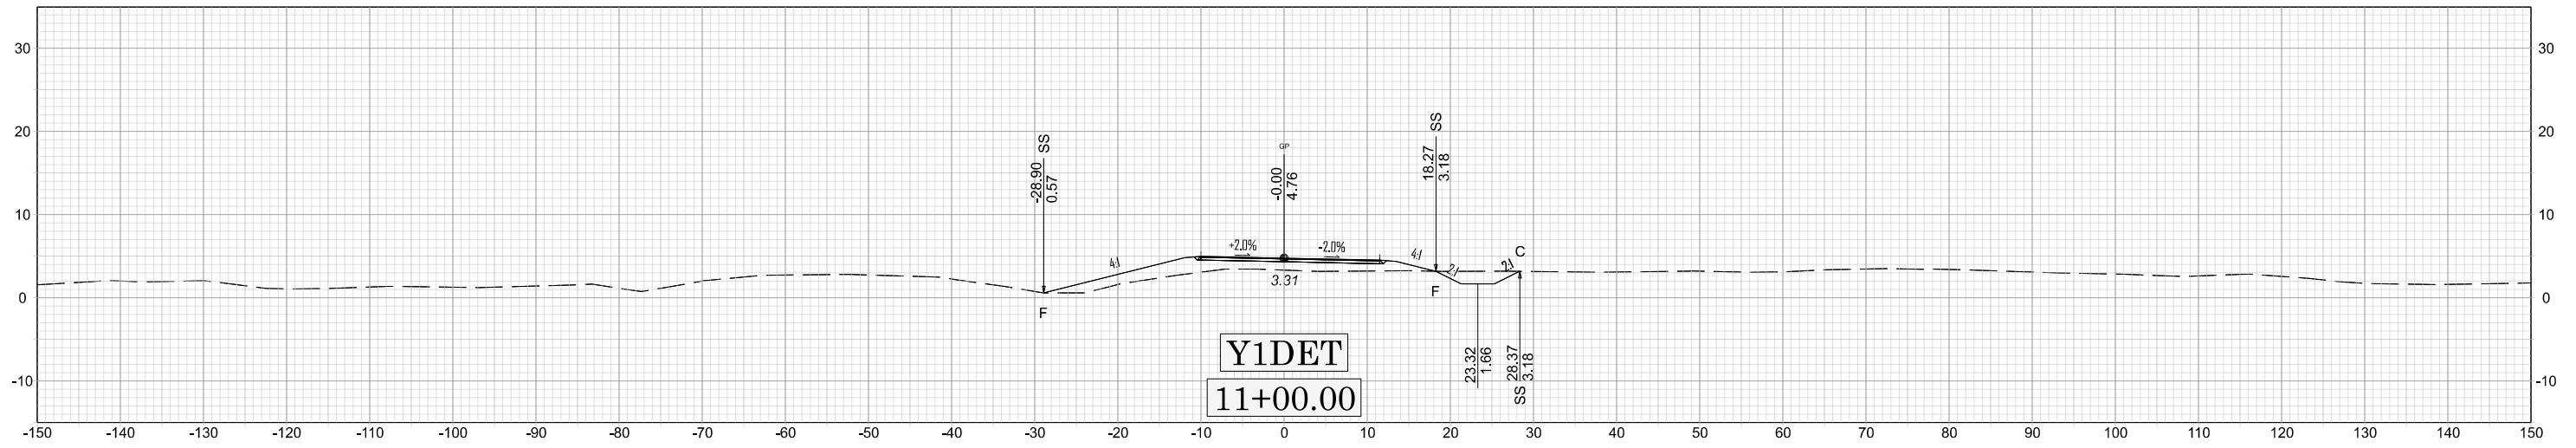


X 031

BR-0004

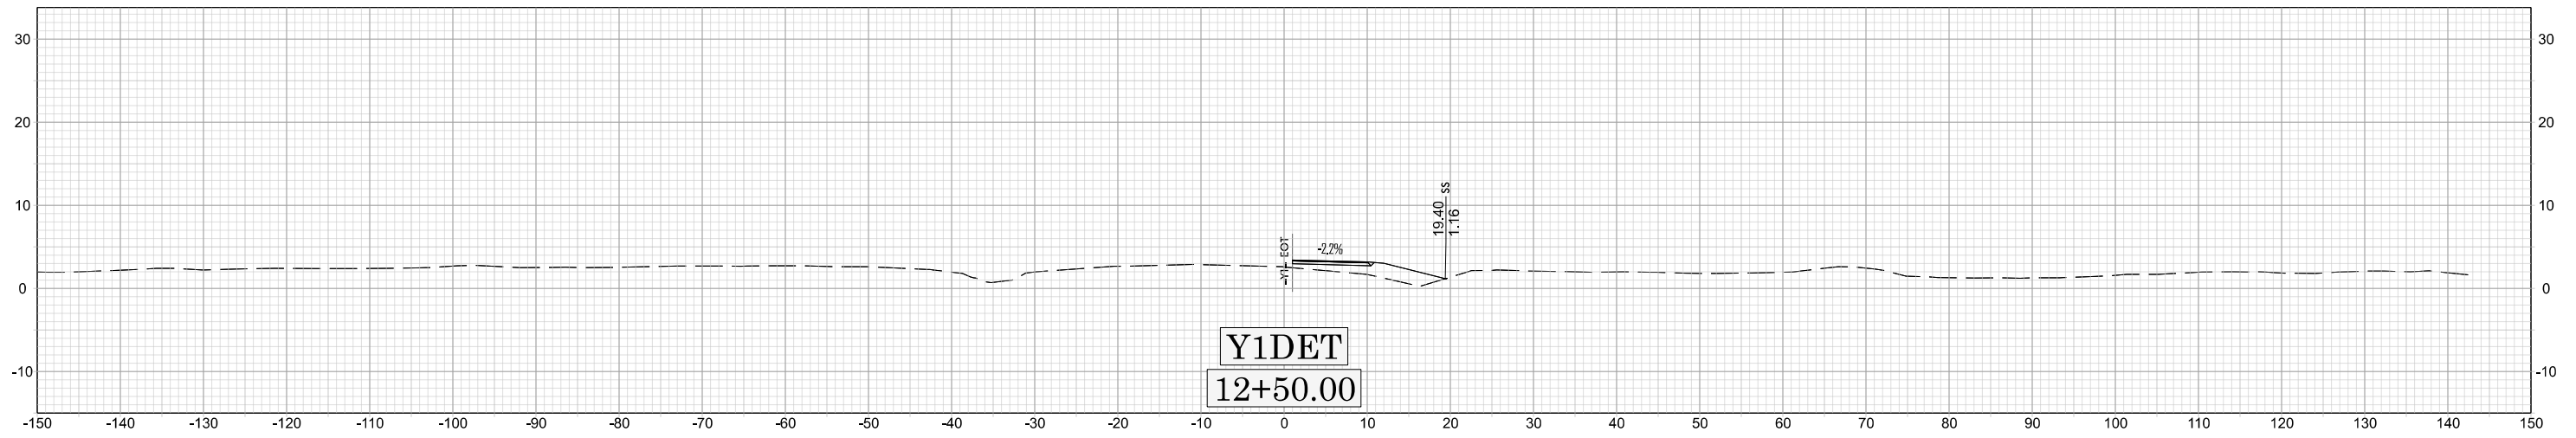


Y1DET

12+50.00

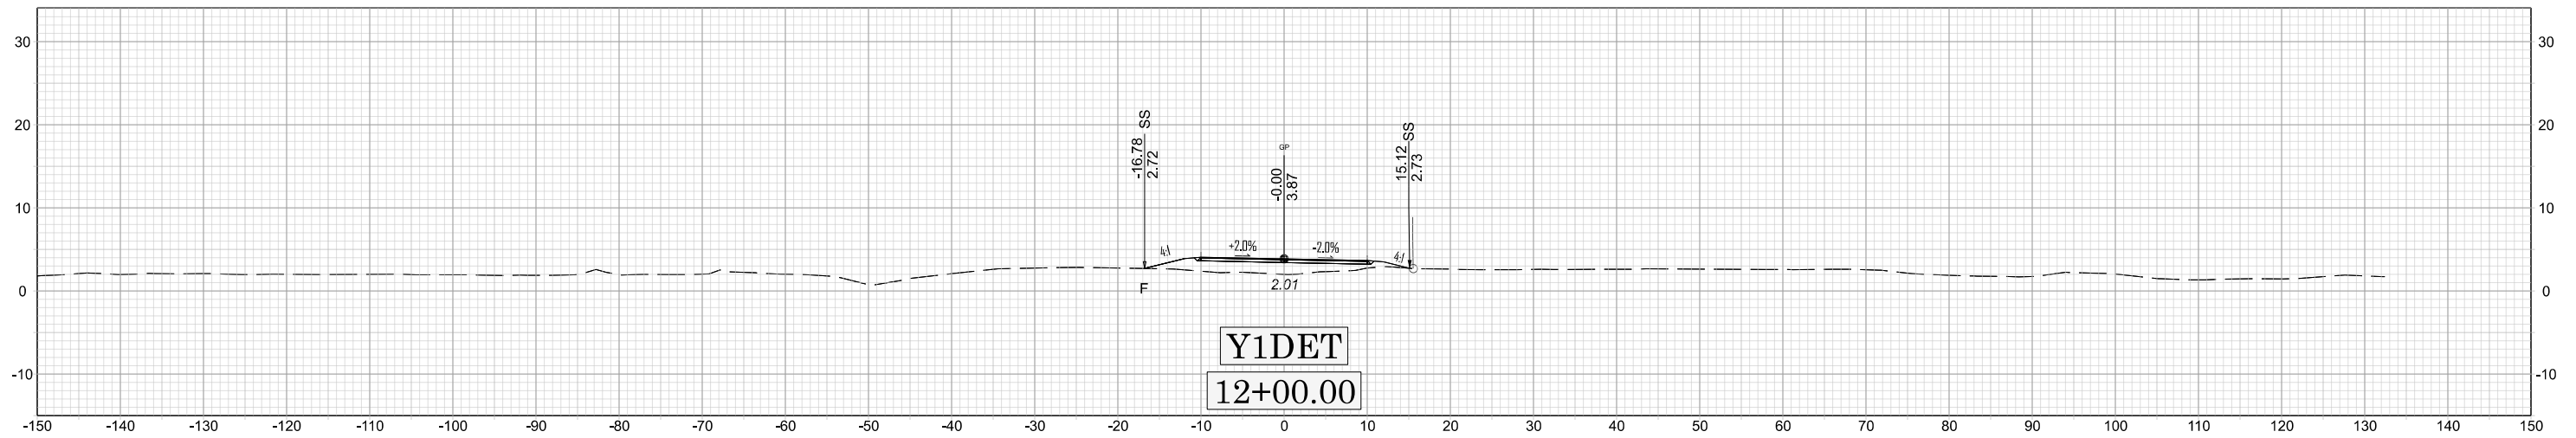

Y1DET

12+00.00

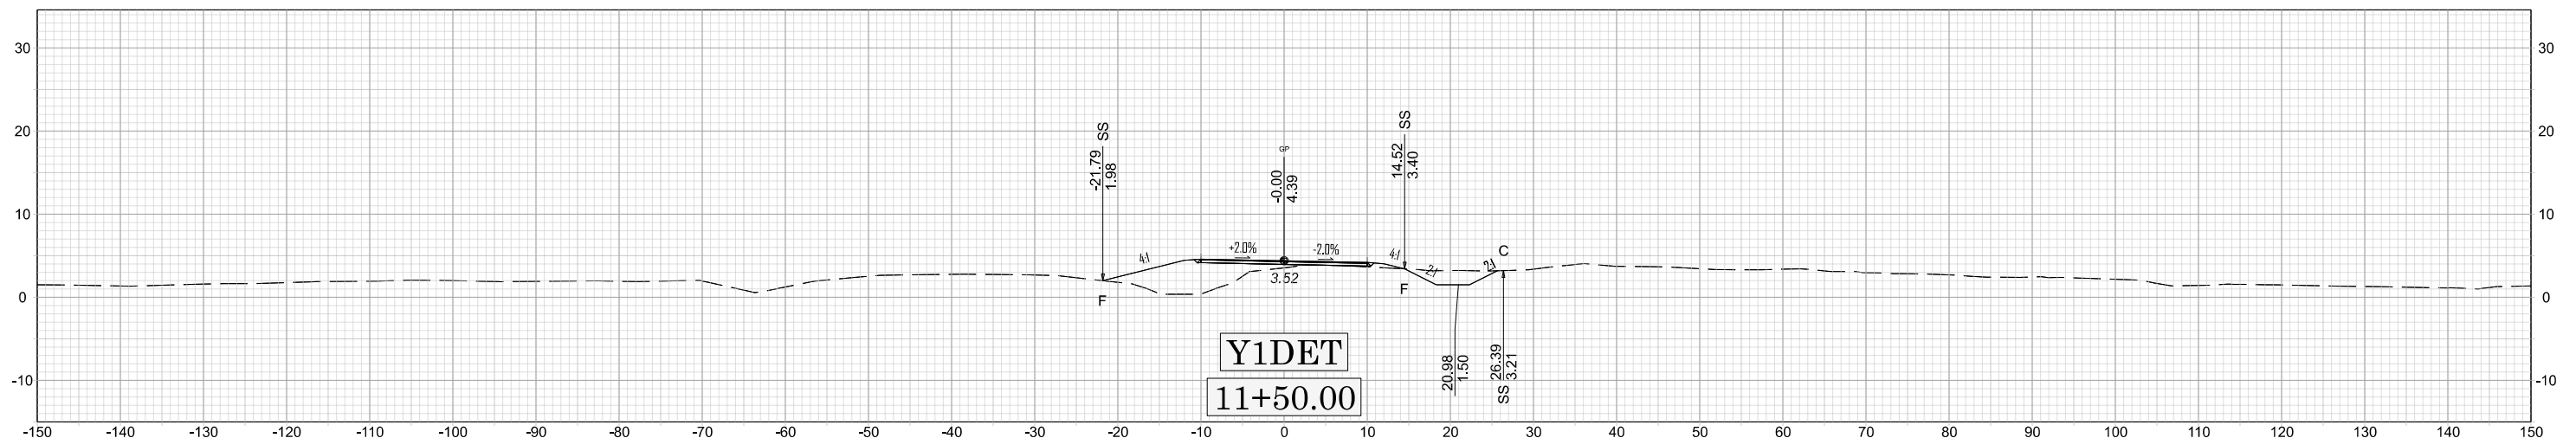



Y1DET

11+50.00



X 032

BR-0004

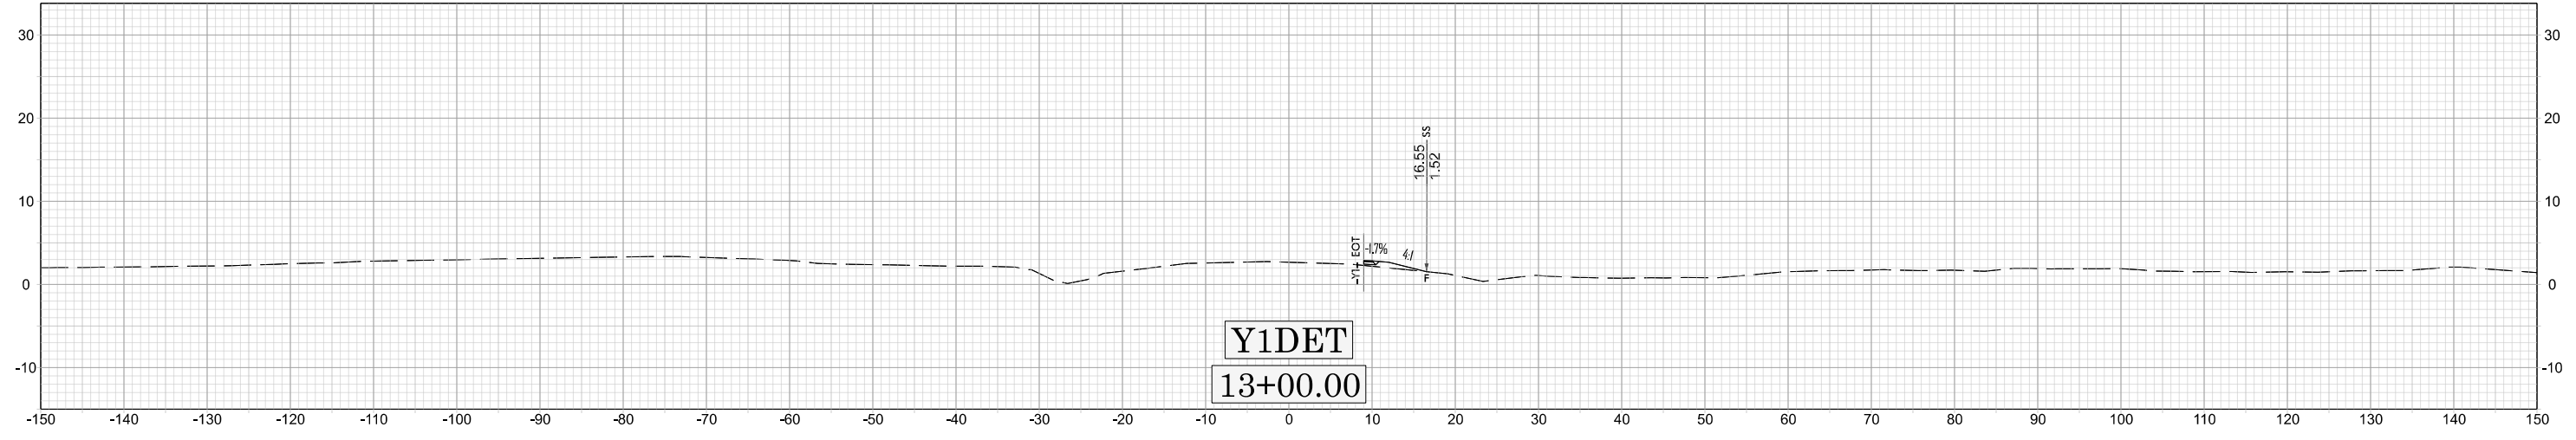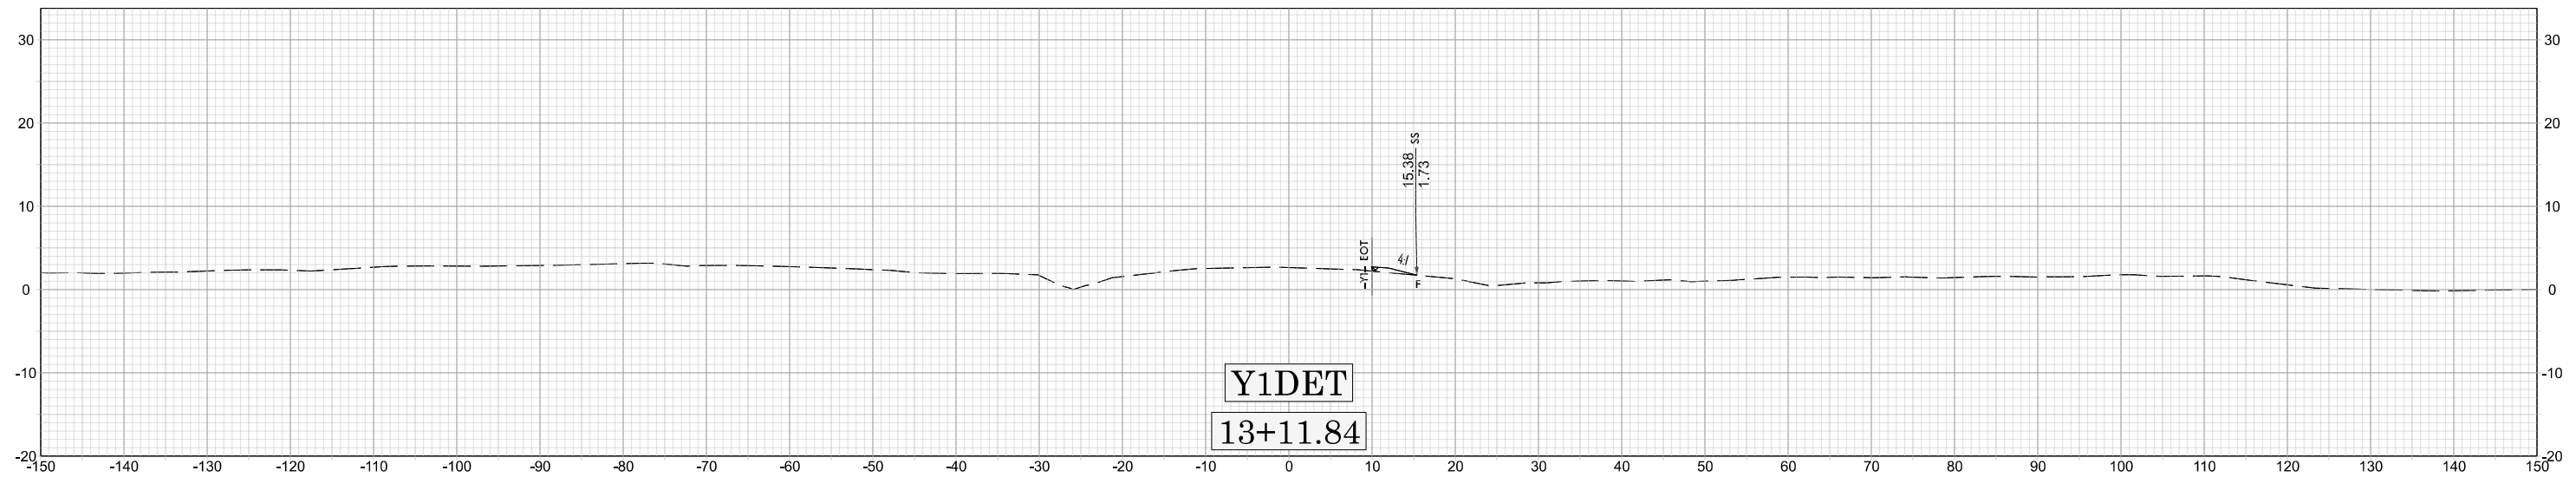

X 033

BR-0004