

I-5405D SUNSET RAMP RECONSTRUCTION CROSS SECTIONS

INDEX OF SHEETS

<u>TITLE</u>	<u>STATION</u>	<u>SHEET NO.</u>
CROSS-SECTION INDEX.....		X-1
CROSS SECTION SUMMARY SHEET.....		X-1A
-Y12RPA- SB ON RAMP	03+04.71 - 15+50.....	X-2 THROUGH X-9
-Y12RPD- NB ON RAMP	01+50 - 12+90.44	X-10 THROUGH X-15

I-5405D SUNSET RAMP RECONSTRUCTION CROSS-SECTION SUMMARY





<i>Station</i> -Y12RPA-	<i>Embt.</i> (cu.yd.)	<i>Uncl.Exc.</i> (cu.yd.)
3+04.71		
3+50.00	0	0
4+00.00	0	0
4+50.00	0	0
5+00.00	1	0
5+50.00	6	0
6+00.00	9	0
6+50.00	10	0
7+00.00	17	0
7+50.00	20	0
8+00.00	14	0
8+50.00	12	0
9+00.00	14	0
9+50.00	18	0
10+00.00	19	0
10+50.00	17	0
11+00.00	15	0
11+50.00	14	0
12+00.00	16	0
12+50.00	15	0
13+00.00	11	0
13+50.00	9	0
14+00.00	5	0
14+50.00	3	0
15+00.00	1	2
15+50.00	0	8

<i>Station</i> -Y12RPD-	<i>Embt.</i> (cu.yd.)	<i>Uncl.Exc.</i> (cu.yd.)
1+50.00		
2+00.00	1	0
2+50.00	1	0
3+00.00	3	0
3+50.00	7	0
4+00.00	10	0
4+50.00	11	0
5+00.00	15	0
5+50.00	18	0
6+00.00	23	0
6+50.00	29	0
7+00.00	28	0
7+50.00	24	0
8+00.00	23	0
8+50.00	20	0
9+00.00	19	0
9+50.00	22	0
10+00.00	24	0
10+50.00	25	0
11+00.00	19	0
11+50.00	12	0
12+00.00	7	0
12+50.00	5	0
12+90.44	4	0

Approximate quantities only. Unclassified excavation, borrow excavation, fine grading, clearing and grubbing, and removal of existing pavement will be paid for at the contract lump sum price for grading.

2/20/2026
 8:11:46 AM
 X:\PROJECTS\NCDDOT\I-77 Mobility Partners\80-Drawings\83-Design\83b-Sheets\1721004_RDY_XSC_01A.dgn

-75 -70 -65 -60 -55 -50 -45 -40 -35 -30 -25 -20 -15 -10 -5 0 5 10 15 20 25 30 35 40 45 50 55 60 65 70 75

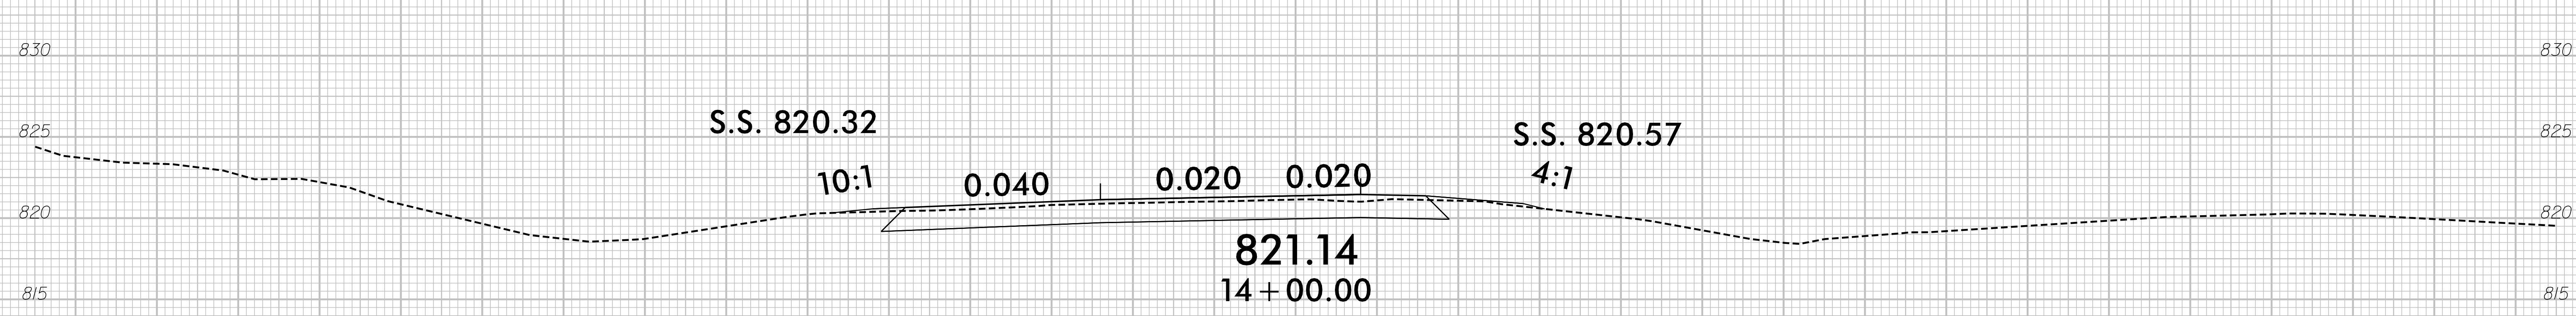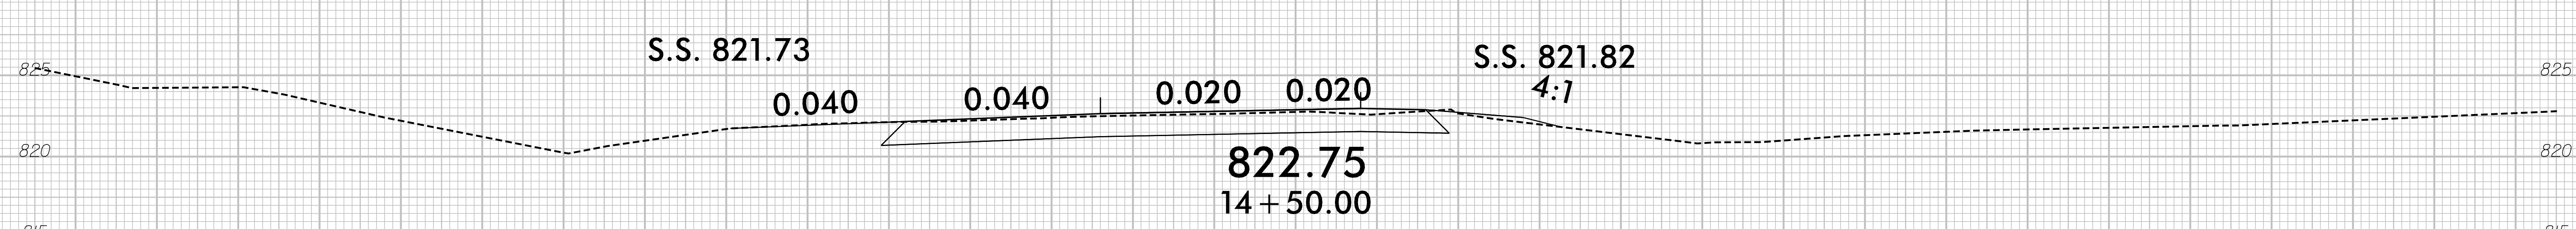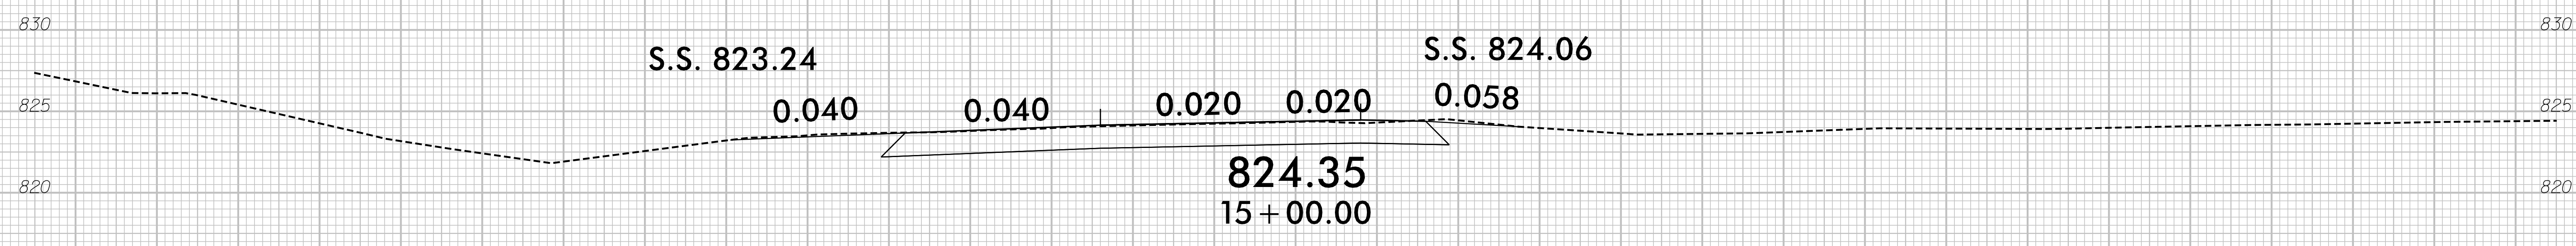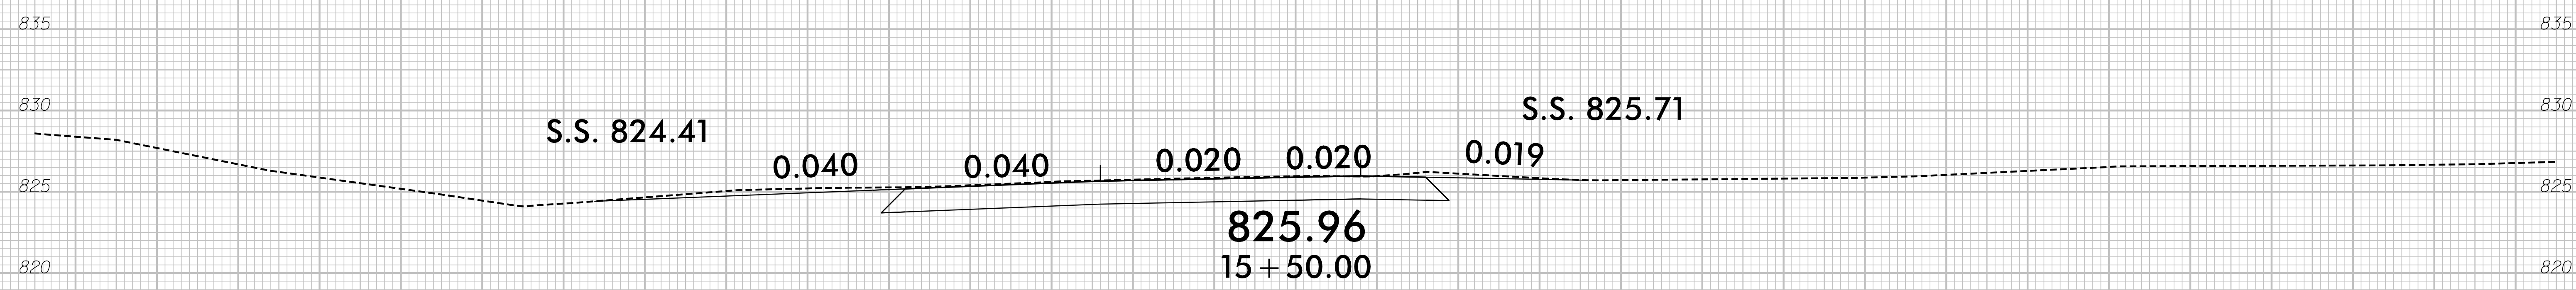

-Y12RPA-

825
820
815
830
825
820
815
830
825
820
815

-75 -70 -65 -60 -55 -50 -45 -40 -35 -30 -25 -20 -15 -10 -5 0 5 10 15 20 25 30 35 40 45 50 55 60 65 70 75

