

PROJECT REFERENCE NO. B-5833		SHEET NO. 04	
RW SHEET NO.			
ROADWAY DESIGN ENGINEER INDIGO HOSPITALITY ONE, LLC DB 1222 PG 88 3/5/2026		HYDRAULICS ENGINEER INDIGO HOSPITALITY ONE, LLC DB 1222 PG 88 3/5/2026	
DOCUMENT NOT CONSIDERED FINAL UNLESS ALL SIGNATURES COMPLETED			
TGS ENGINEERS 706 HILLSBOROUGH ST., SUITE 200 RALEIGH, NC 27603 PH (919) 773-8887 CORP. LICENSE NO.: C-0275			

SEE SHEET 2B-2 FOR INTERSECTION DETAILS

SEE SHEET 07 FOR -L- PROFILE
SEE SHEET 08 FOR -Y1- & -Y2- PROFILES

DRIVE RADII ARE 10' UNLESS OTHERWISE NOTED
CHANNELIZATION RADII ARE 3' UNLESS OTHERWISE NOTED
RADII DIMENSIONS ARE TO FACE OF CURB (F/C) UNLESS OTHERWISE NOTED


-L-

PI Sta 17+87.66 Δ = 6° 34' 02.4" (LT) D = 3' 47' 39.9" L = 173.08' T = 86.63' R = 1,510.00' SE = 0.05 Lr = 125'	PI Sta 22+16.73 Δ = 13° 17' 34.0" (RT) D = 3' 47' 39.9" L = 350.32' T = 175.95' R = 1,510.00' SE = 0.05 Lr = 125'
--	--

-Y1-

PI Sta 10+91.08 Δ = 18° 34' 00.0" (RT) D = 17' 37' 46.1" L = 105.32' T = 53.12' R = 325.00'	-Y2-
--	-------------

PI Sta 12+09.78
Δ = 48° 13' 26.2" (LT)
D = 25' 48' 32.1"
L = 186.85'
T = 99.36'
R = 222.00'

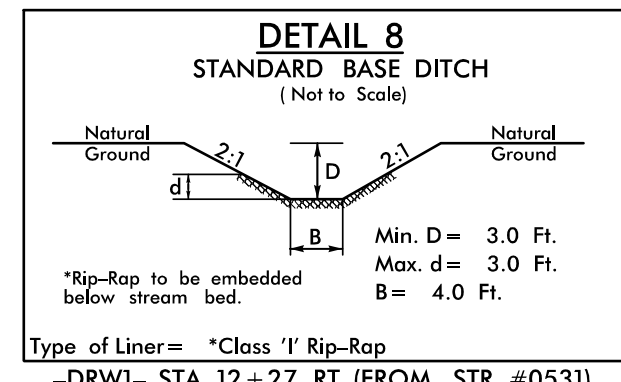







BEGIN TIP PROJECT B-5833
-L- POT Sta. 10+50.00

BEGIN CONSTRUCTION
-L- POT 10+15.00

BEGIN CONSTRUCTION
-Y1- POC 11+00.00

END CONSTRUCTION
-Y2- POC 12+30.00

-Y2- PT Sta. 12+97.27

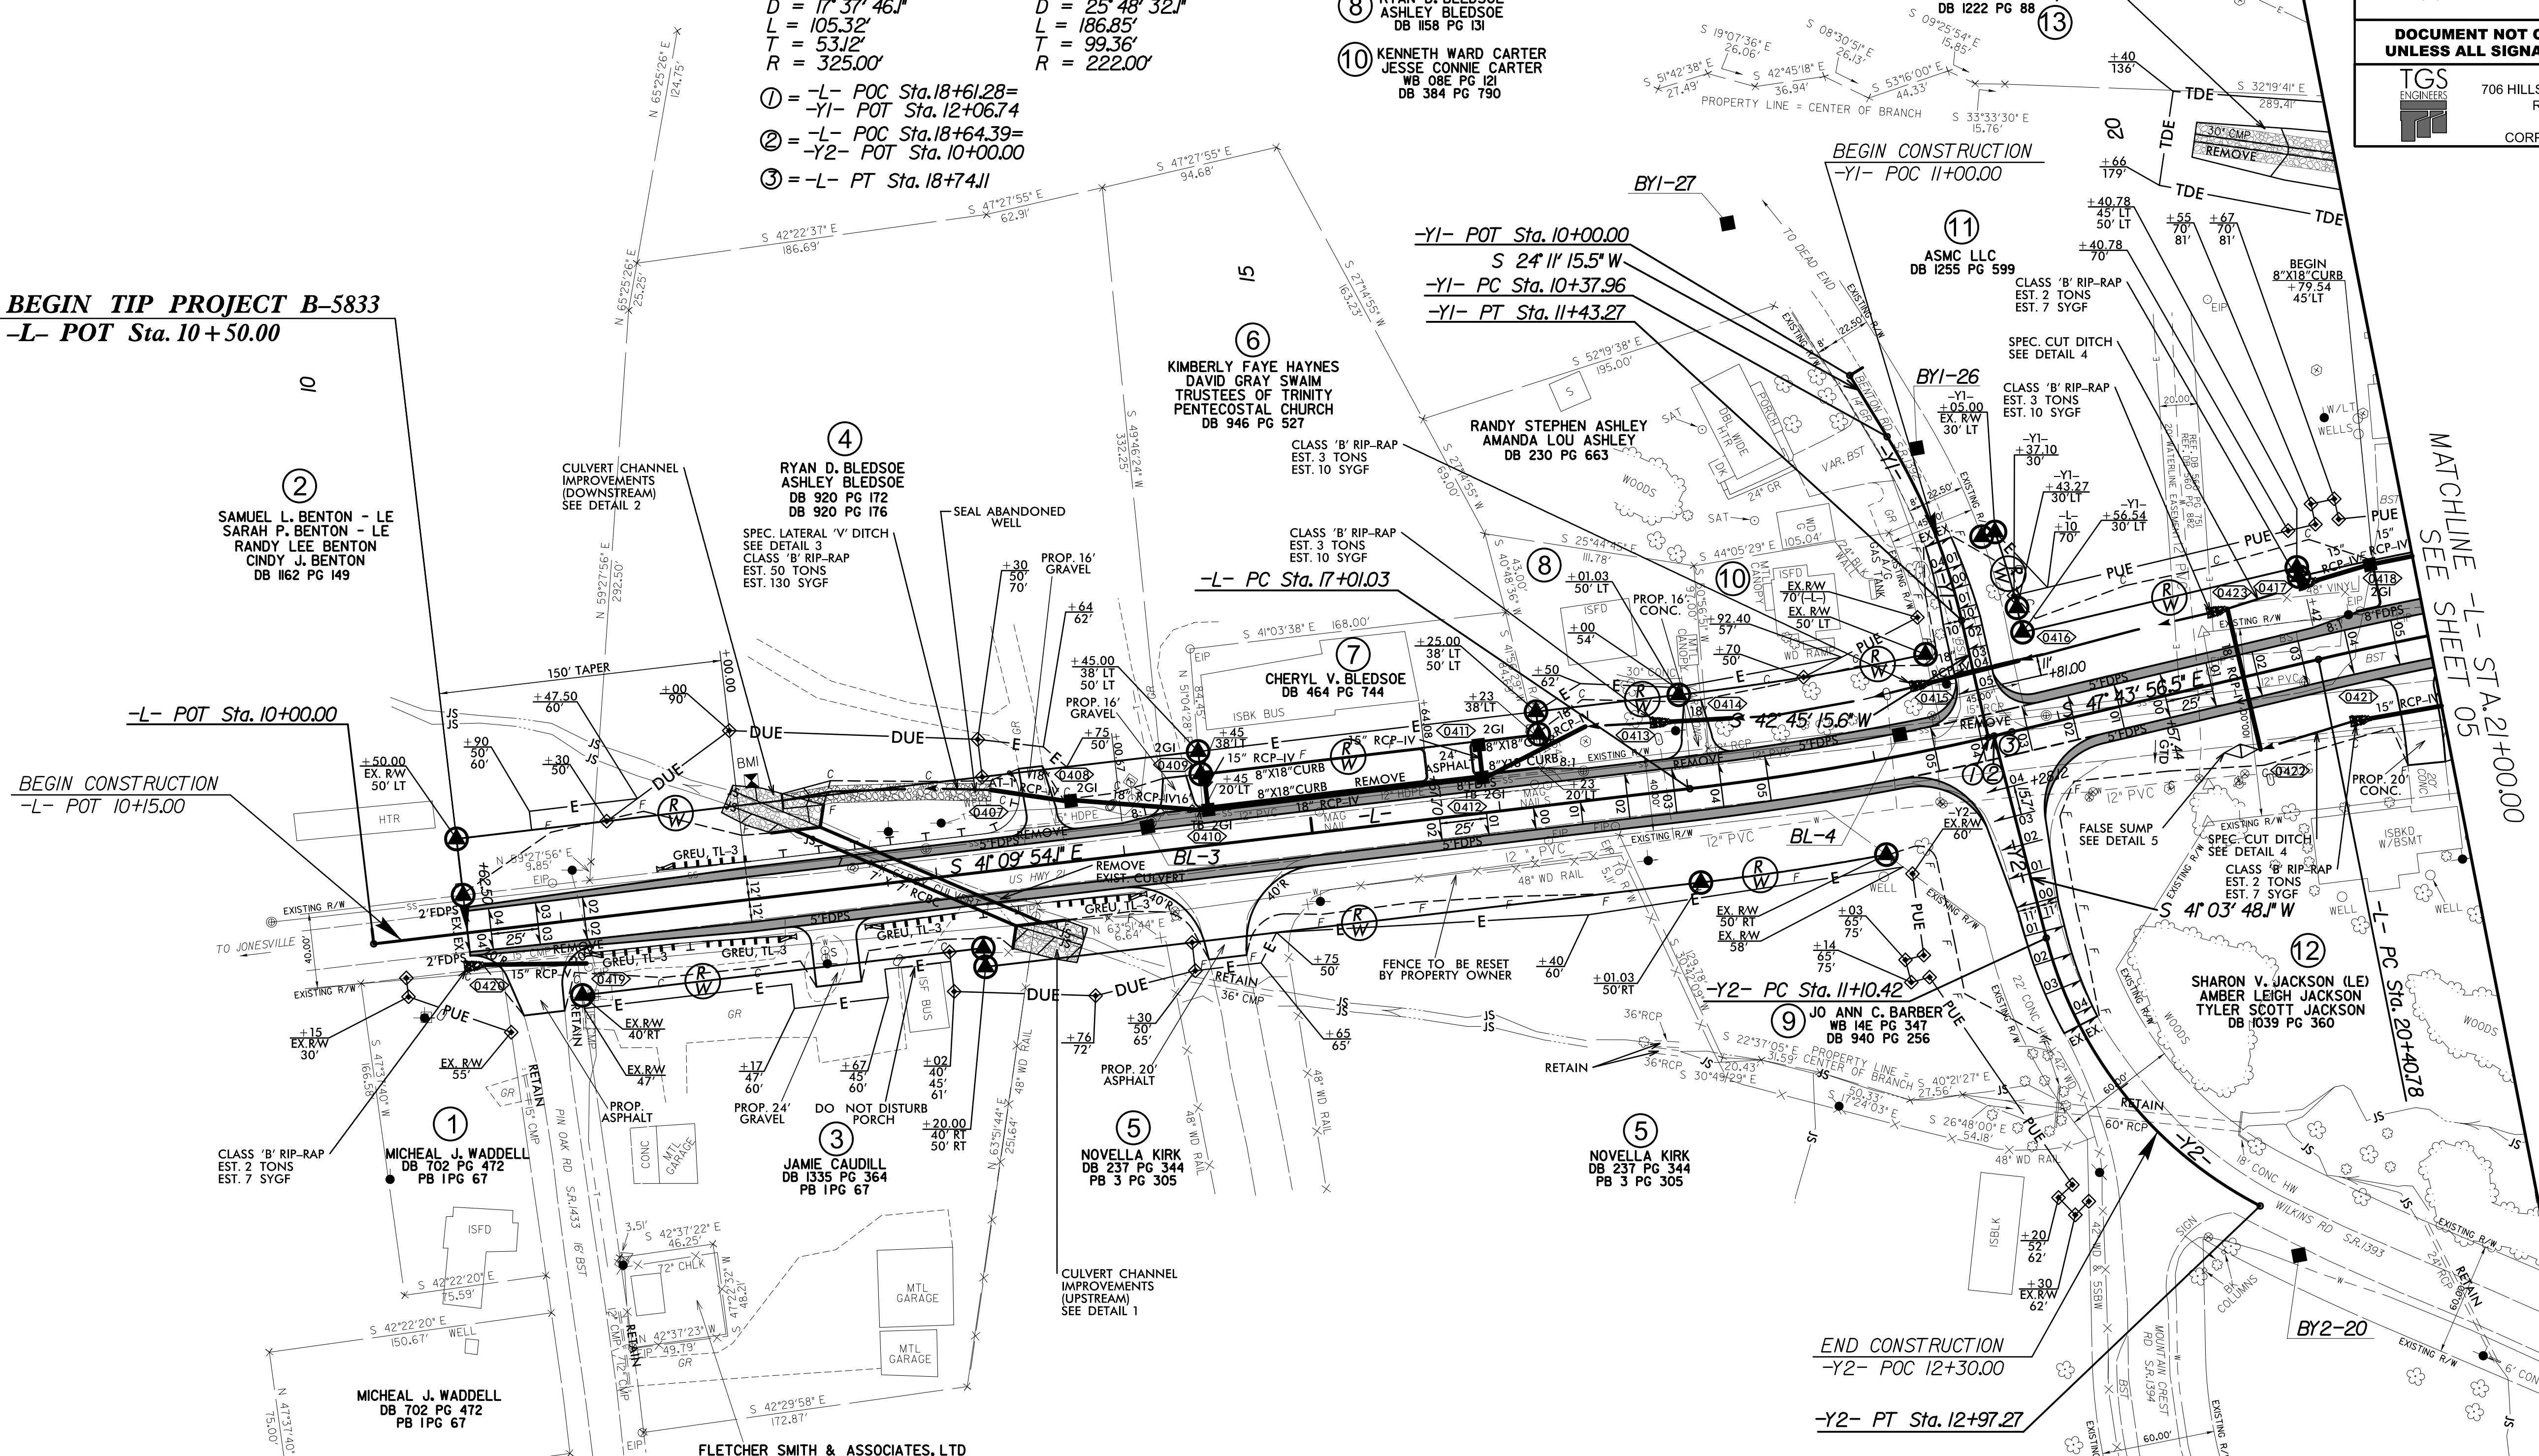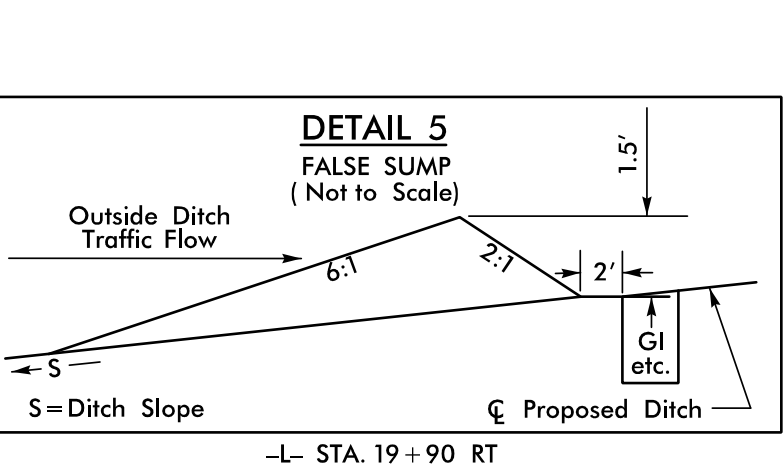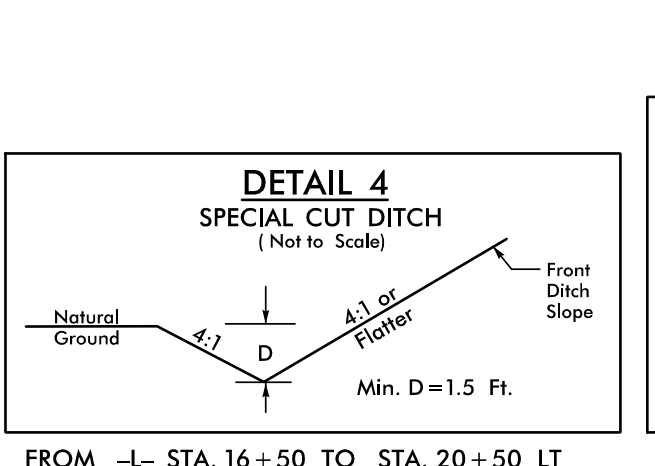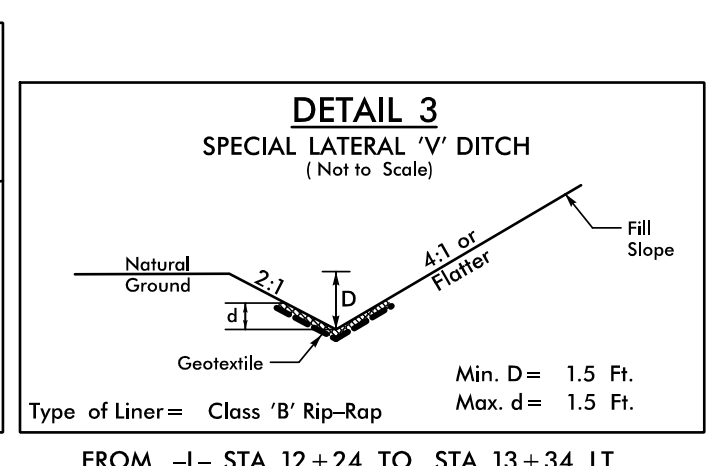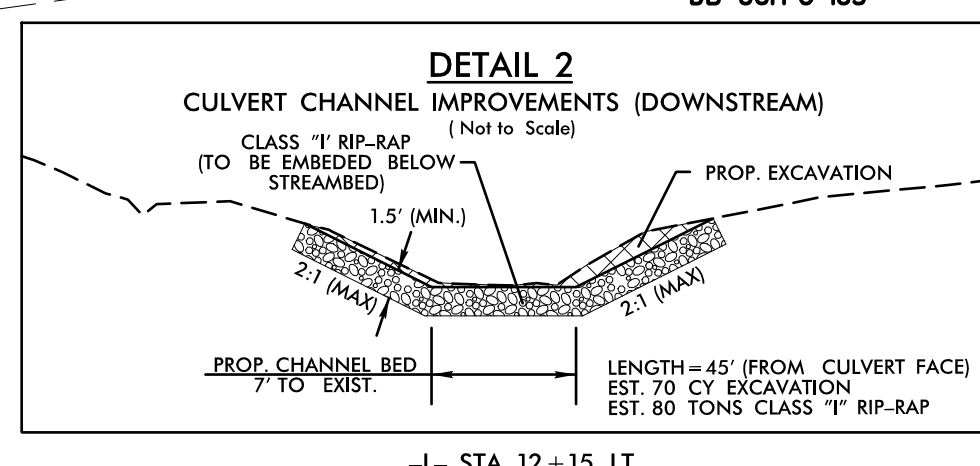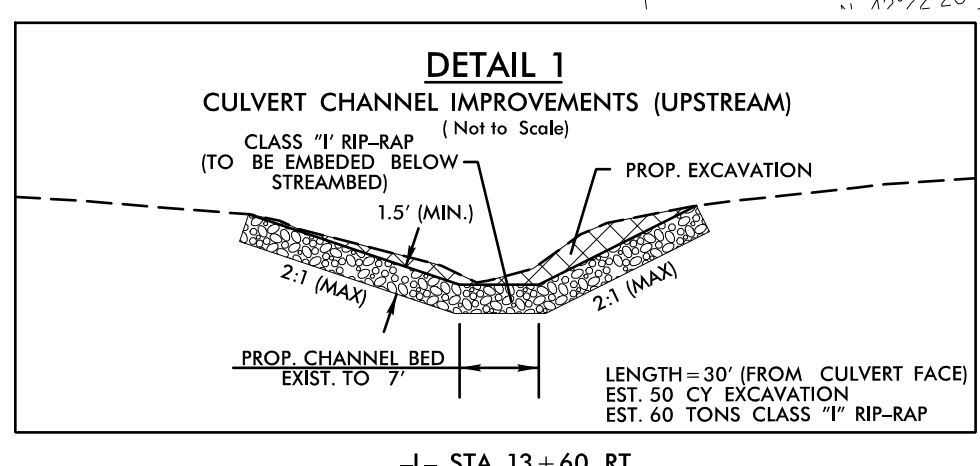

REVISIONS

11/20/2024
C:\p\c\projects\5833\Roadway\Proj\B5833\rdy_psh_04.dgn
C:\p\c\projects\5833\Roadway\Proj\B5833\rdy_psh_04.dgn