
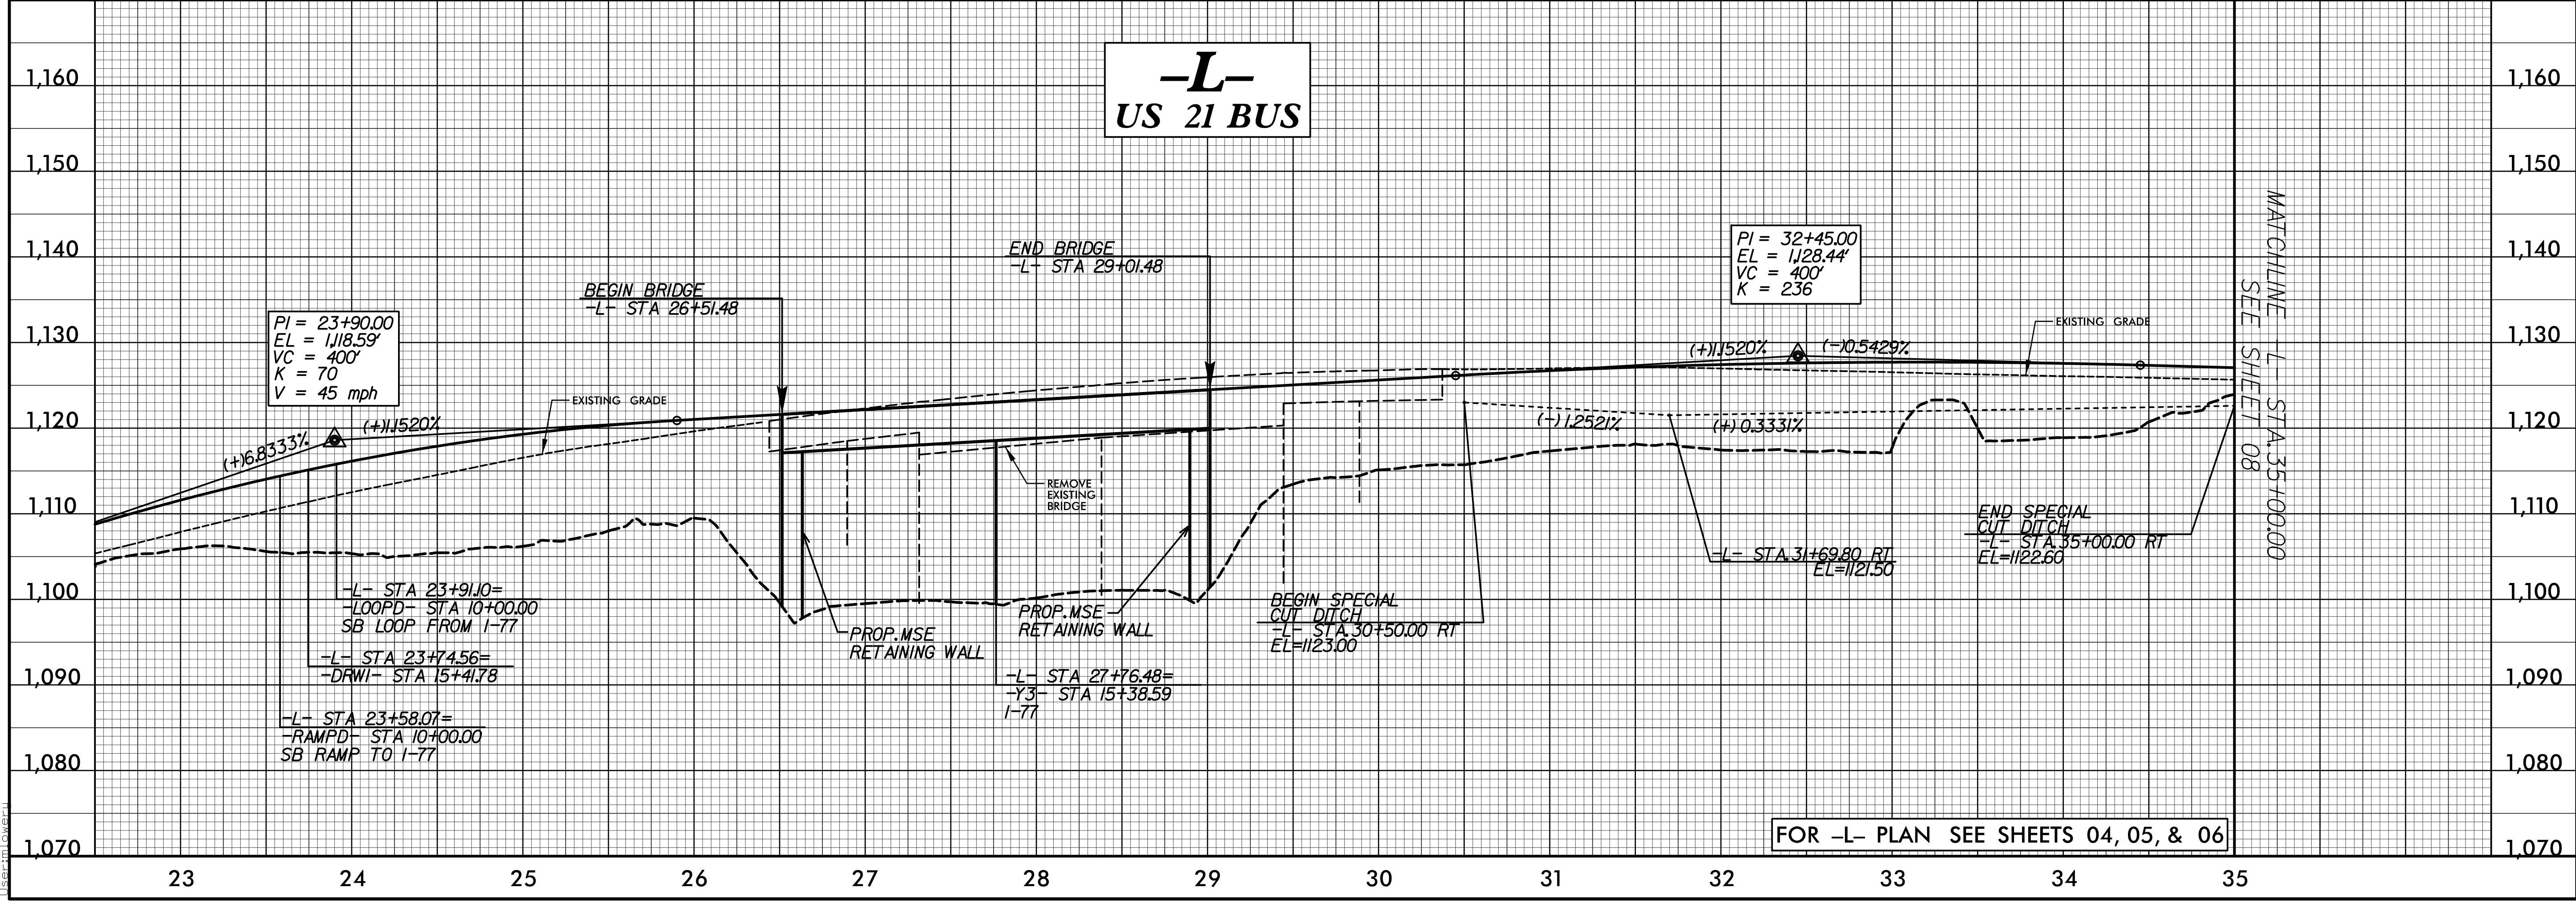


5/28/2023

TGS ENGINEERS
 706 HILLSBOROUGH ST. SUITE 200
 RALEIGH, NC 27603
 PH (919) 773-8887
 CORP. LICENSE NO.: C-0275

PROJECT REFERENCE NO. B-5833	SHEET NO. 07
ROADWAY DESIGN ENGINEER T. MARCUM LOWREY 3/5/2026	HYDRAULICS ENGINEER BENJAMIN J. HIEGAR 3/5/2026

DOCUMENT NOT CONSIDERED FINAL UNLESS ALL SIGNATURES COMPLETED

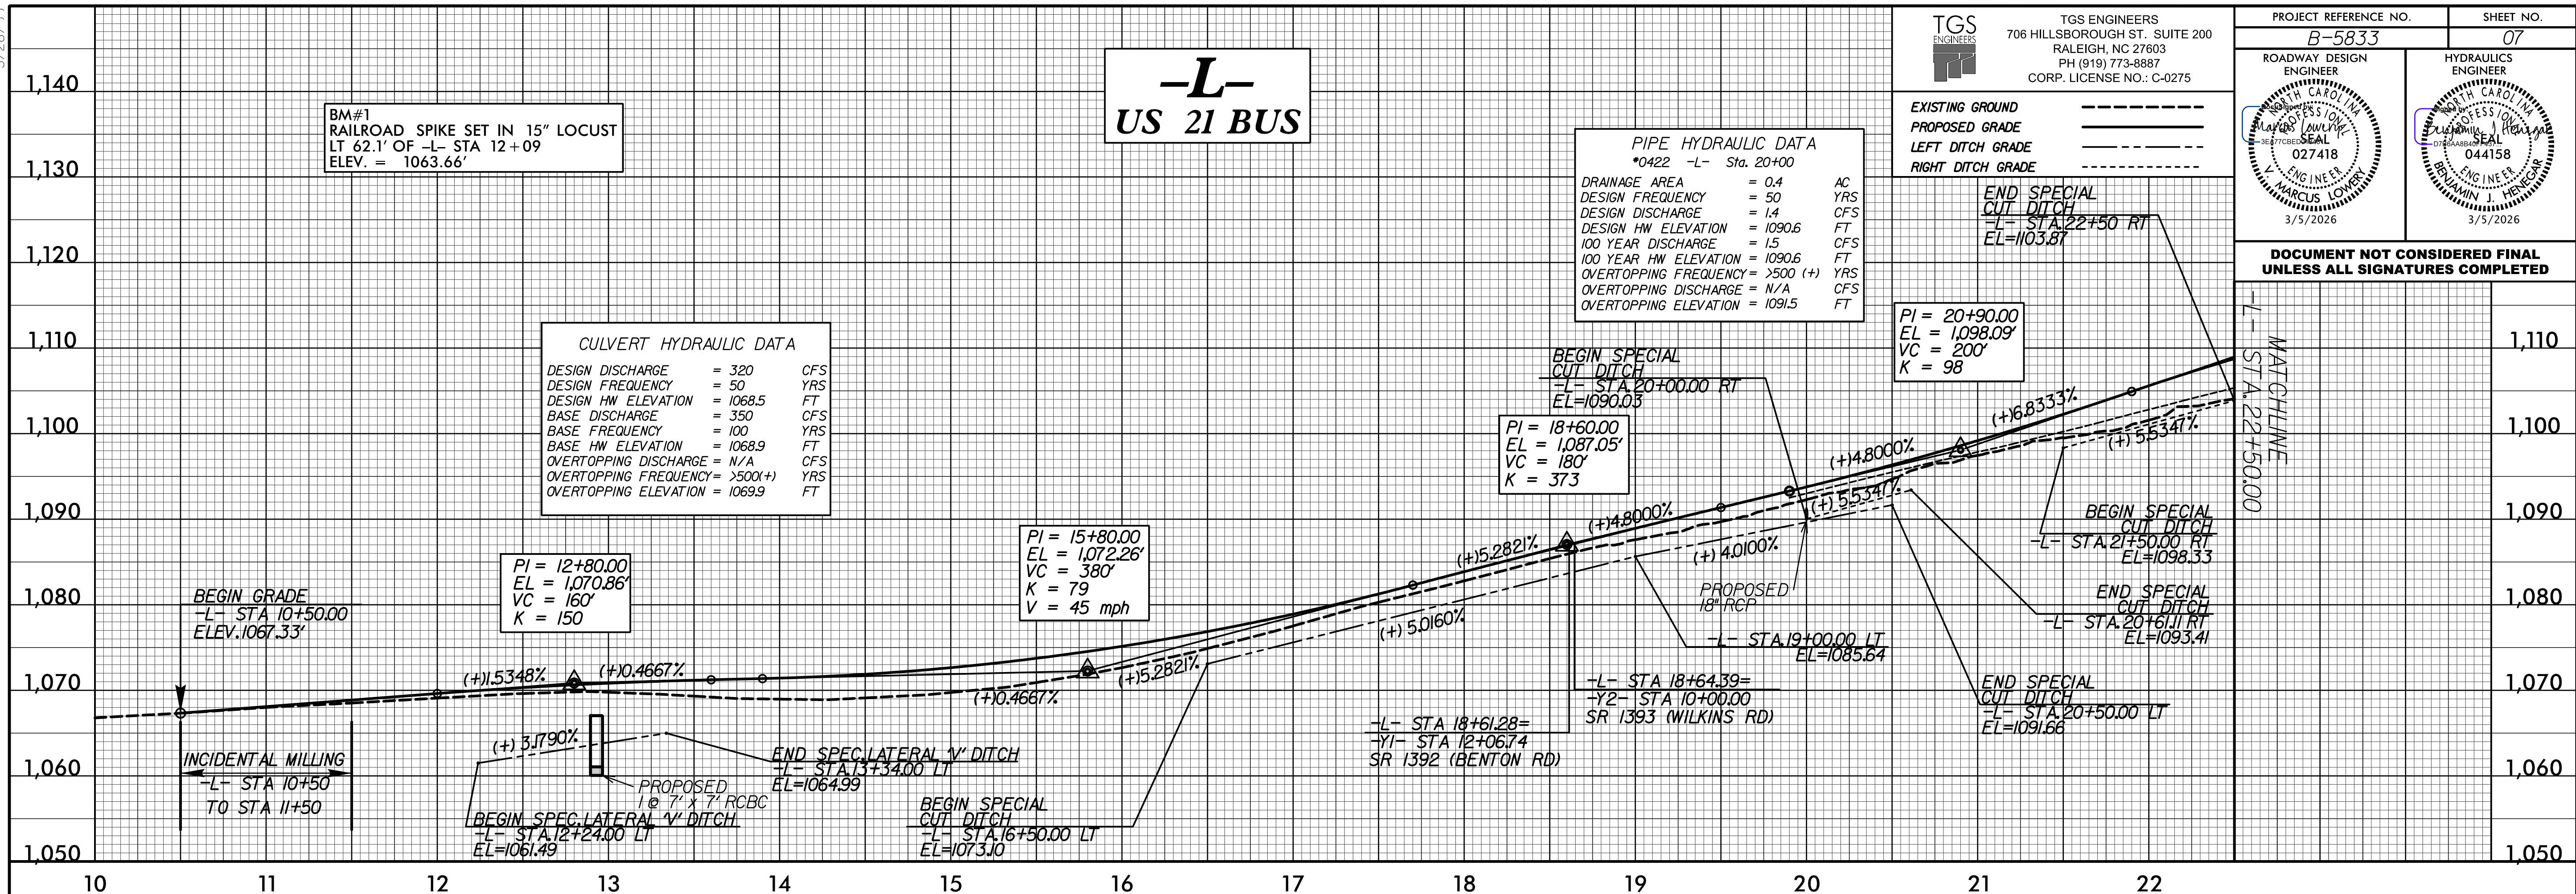

FOR -L- PLAN SEE SHEETS 04, 05, & 06

6/7/2023 C:\Users\lowrey\OneDrive\Documents\Projects\B-5833\Roadway\Proc\B-5833\rdj.pfl.07.dgn User: lowrey