

5/28/2023

TGS ENGINEERS
 706 HILLSBOROUGH ST. SUITE 200
 RALEIGH, NC 27603
 PH (919) 773-8887
 CORP. LICENSE NO.: C-0275

EXISTING GROUND

PROPOSED GRADE


LEFT DITCH GRADE

RIGHT DITCH GRADE


PROJECT REFERENCE NO. B-5833	SHEET NO. 09
ROADWAY DESIGN ENGINEER MARCUS LOWERY 027418 3/5/2026	HYDRAULICS ENGINEER JAMAIN J. HEBBAR 044158 3/5/2026

**DOCUMENT NOT CONSIDERED FINAL
UNLESS ALL SIGNATURES COMPLETED**

-RAMPD- TO SB I-77

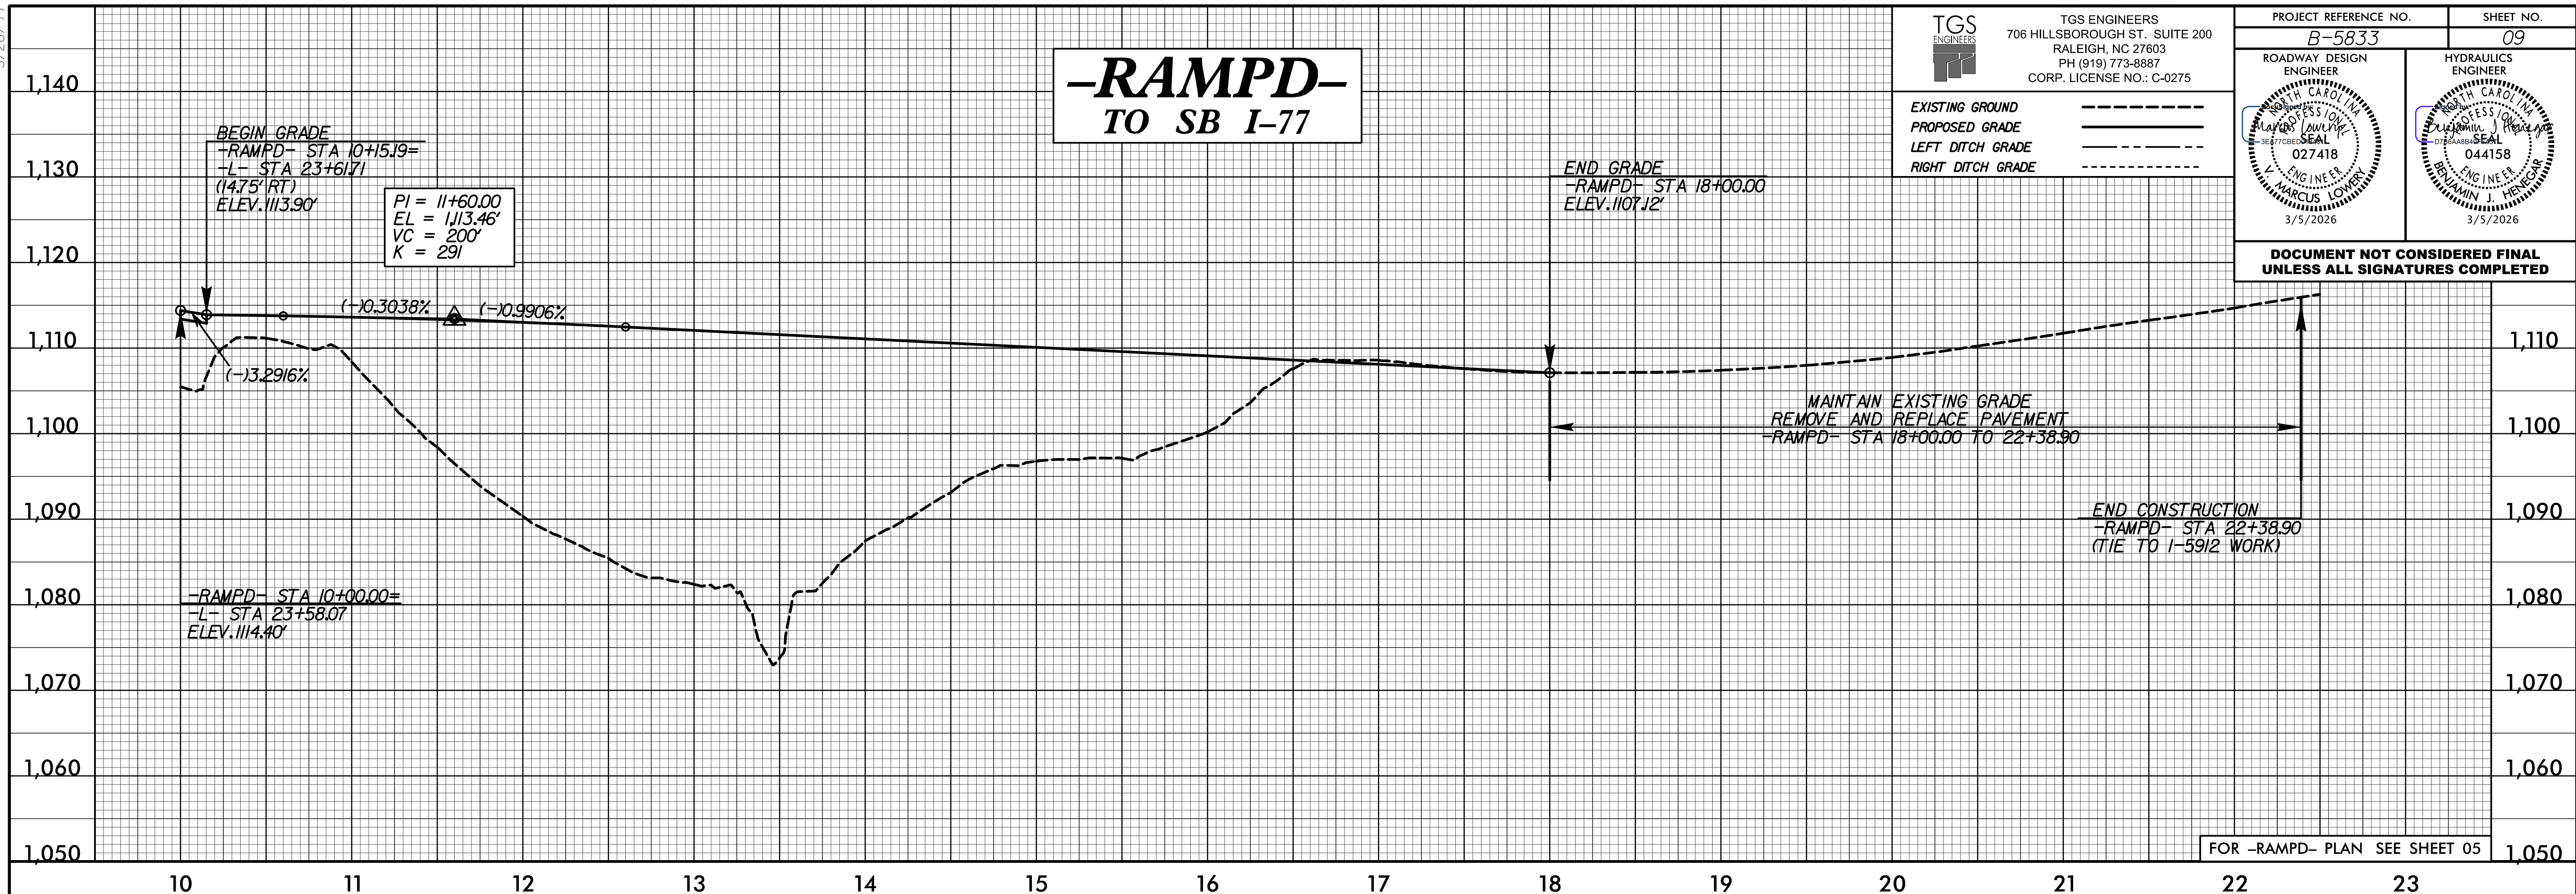

-LOOPD- FROM SB I-77

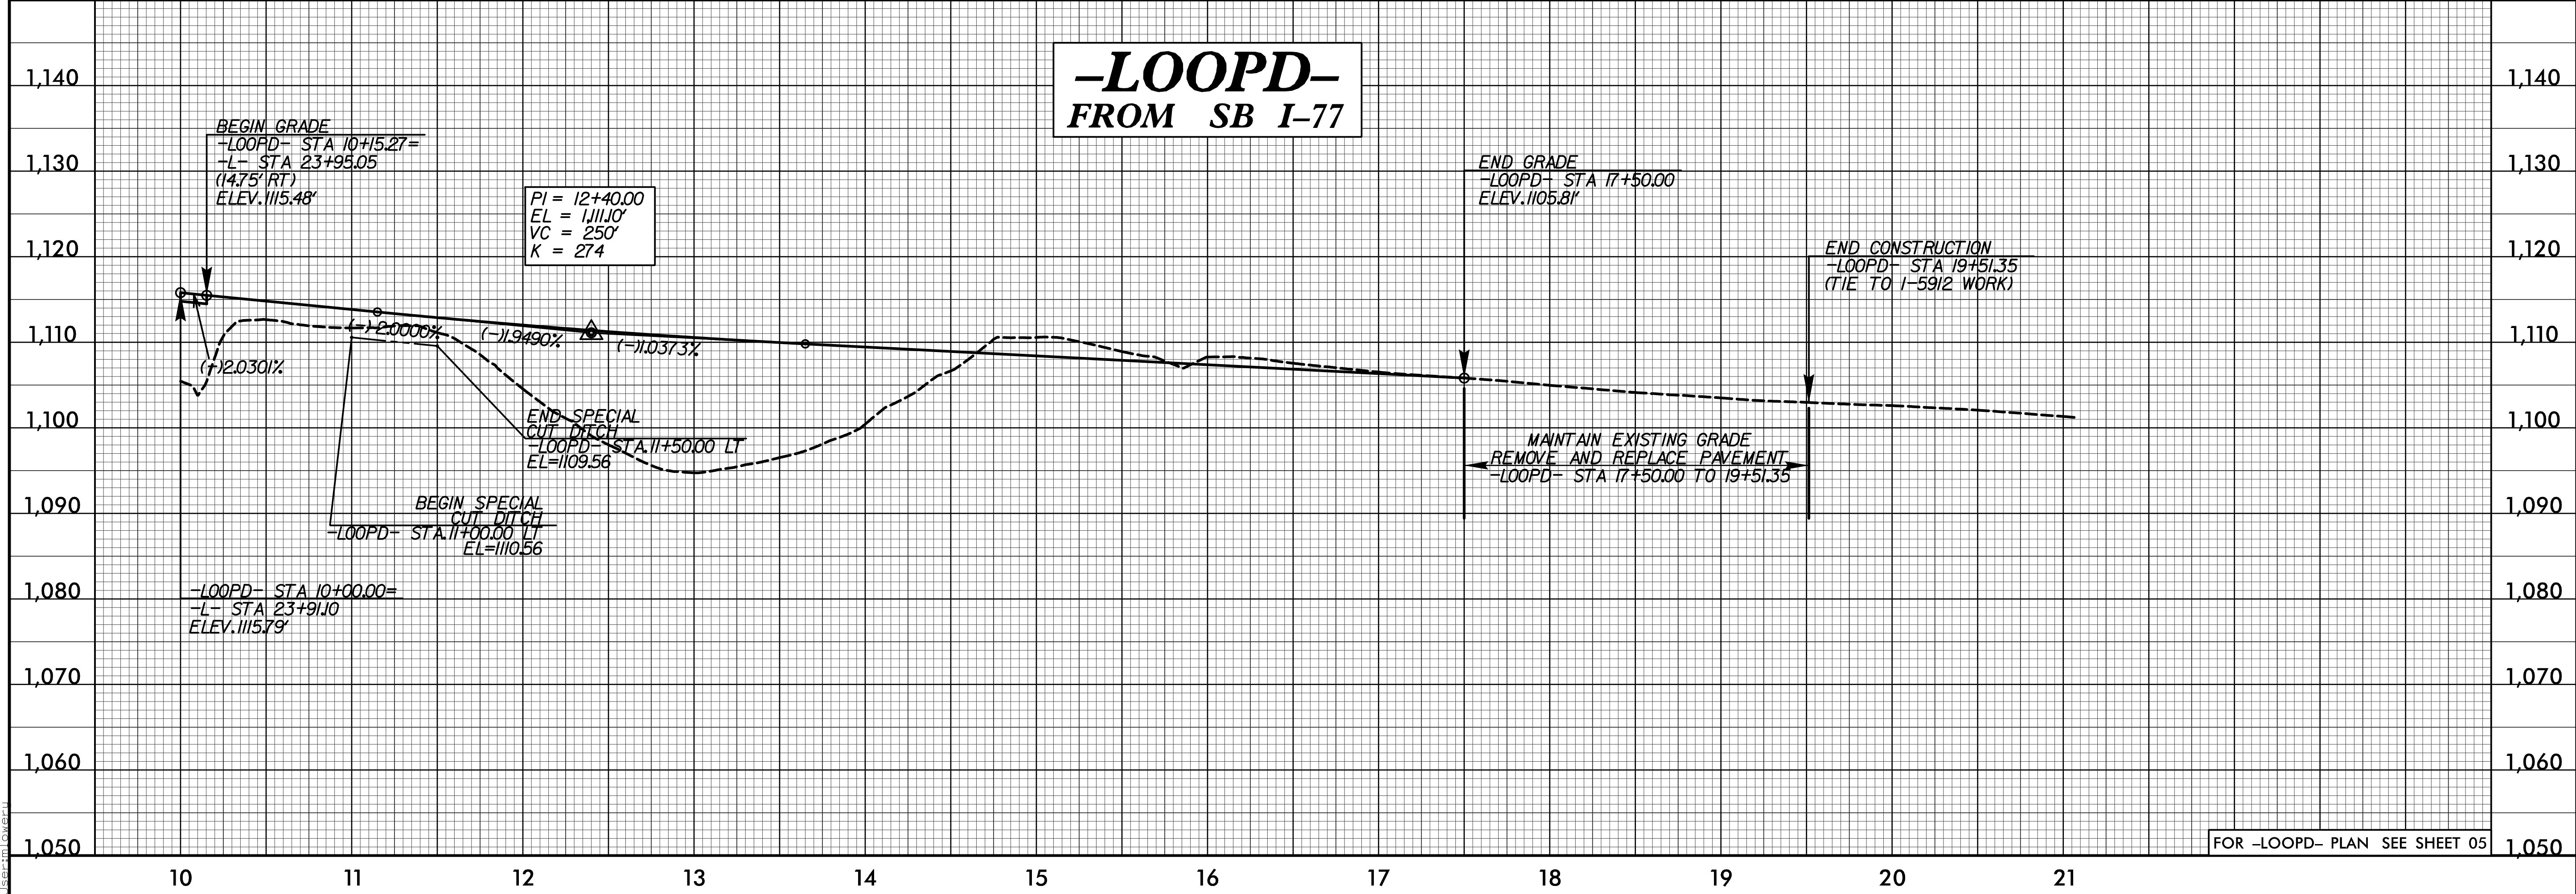

8/3/2023
C:\Users\jlowery\OneDrive\Documents\Projects\B-5833\Roadway\Proc\B5833_L_rdy.plt_09.dgn