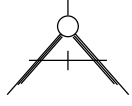



PROPOSED ALIGNMENT CONTROL SHEET

PROJECT REFERENCE NO. B-5833	SHEET NO. RW02D
Location and Surveys	
 ALLIED ASSOCIATES, P.A. 4720 KESTER MILL ROAD WINSTON SALEM, NC 27103 WWW.ALLIEDAPA.COM C-2198 (336)765-2377	
PROJECT SURVEYOR	
	
DOCUMENT NOT CONSIDERED FINAL UNLESS ALL SIGNATURES COMPLETED	

DocuSigned by:

 10/5/2021

L

TYPE	STATION	NORTH	EAST
POT	10+00.00	897133.5166	1464380.6071
PC	17+01.03	896605.7699	1464842.0457
PT	18+74.11	896482.2805	1464963.1812
PC	20+40.78	896370.1792	1465086.5188
PT	23+91.10	896106.7232	1465316.2326
PC	31+87.94	895449.5512	1465766.8749
PCC	39+65.37	894746.9218	1466090.8834
PT	42+50.65	894466.0859	1466138.5065

Y1

TYPE	STATION	NORTH	EAST
POT	10+00.00	896659.6398	1465070.1918
PC	10+37.96	896625.0165	1465054.6405
PT	11+43.27	896537.5493	1464996.8109
POT	12+06.74	896490.9477	1464953.7263

Y2

TYPE	STATION	NORTH	EAST
POT	10+00.00	896488.8397	1464956.0110
PC	11+10.42	896405.5879	1464883.4795
PT	12+97.27	896232.0851	1464830.5953

Y4

TYPE	STATION	NORTH	EAST
POT	10+00.00	895222.2134	1466321.1046
POT	13+76.70	895093.1703	1465967.1996

DRW1

TYPE	STATION	NORTH	EAST
POT	10+00.00	896631.4845	1465429.8685
PC	13+63.21	896269.6823	1465397.9204
PT	14+56.19	896185.3390	1465362.4599
POT	15+41.78	896120.3130	1465306.8038

RAMPD

TYPE	STATION	NORTH	EAST
POT	10+00.00	896133.7611	1465297.2538
PC	12+63.93	895933.2487	1465125.6340
PT	16+81.80	895548.3732	1465121.2236
PC	19+04.08	895376.2363	1465261.8519
PCC	19+34.64	895352.2069	1465280.7293
PCC	20+40.97	895263.5738	1465339.3388
PCC	21+59.86	895154.0777	1465384.8421
PT	24+63.46	894853.3527	1465414.2093
POT	25+13.46	894803.4798	1465410.6465

NOTES:

1. PROJECT CONTROL WAS ESTABLISHED USING GNSS, THE GLOBAL NAVIGATION SATELLITE SYSTEM.
2. THE PROPOSED ALIGNMENT CONTROL DATA FOR THIS PROJECT HAS BEEN COMPILED FROM VARIOUS SOURCES. IF FURTHER INFORMATION REGARDING PROJECT CONTROL IS NEEDED, PLEASE CONTACT THE LOCATION AND SURVEYS UNIT.