


PLAN - ROOF SLAB

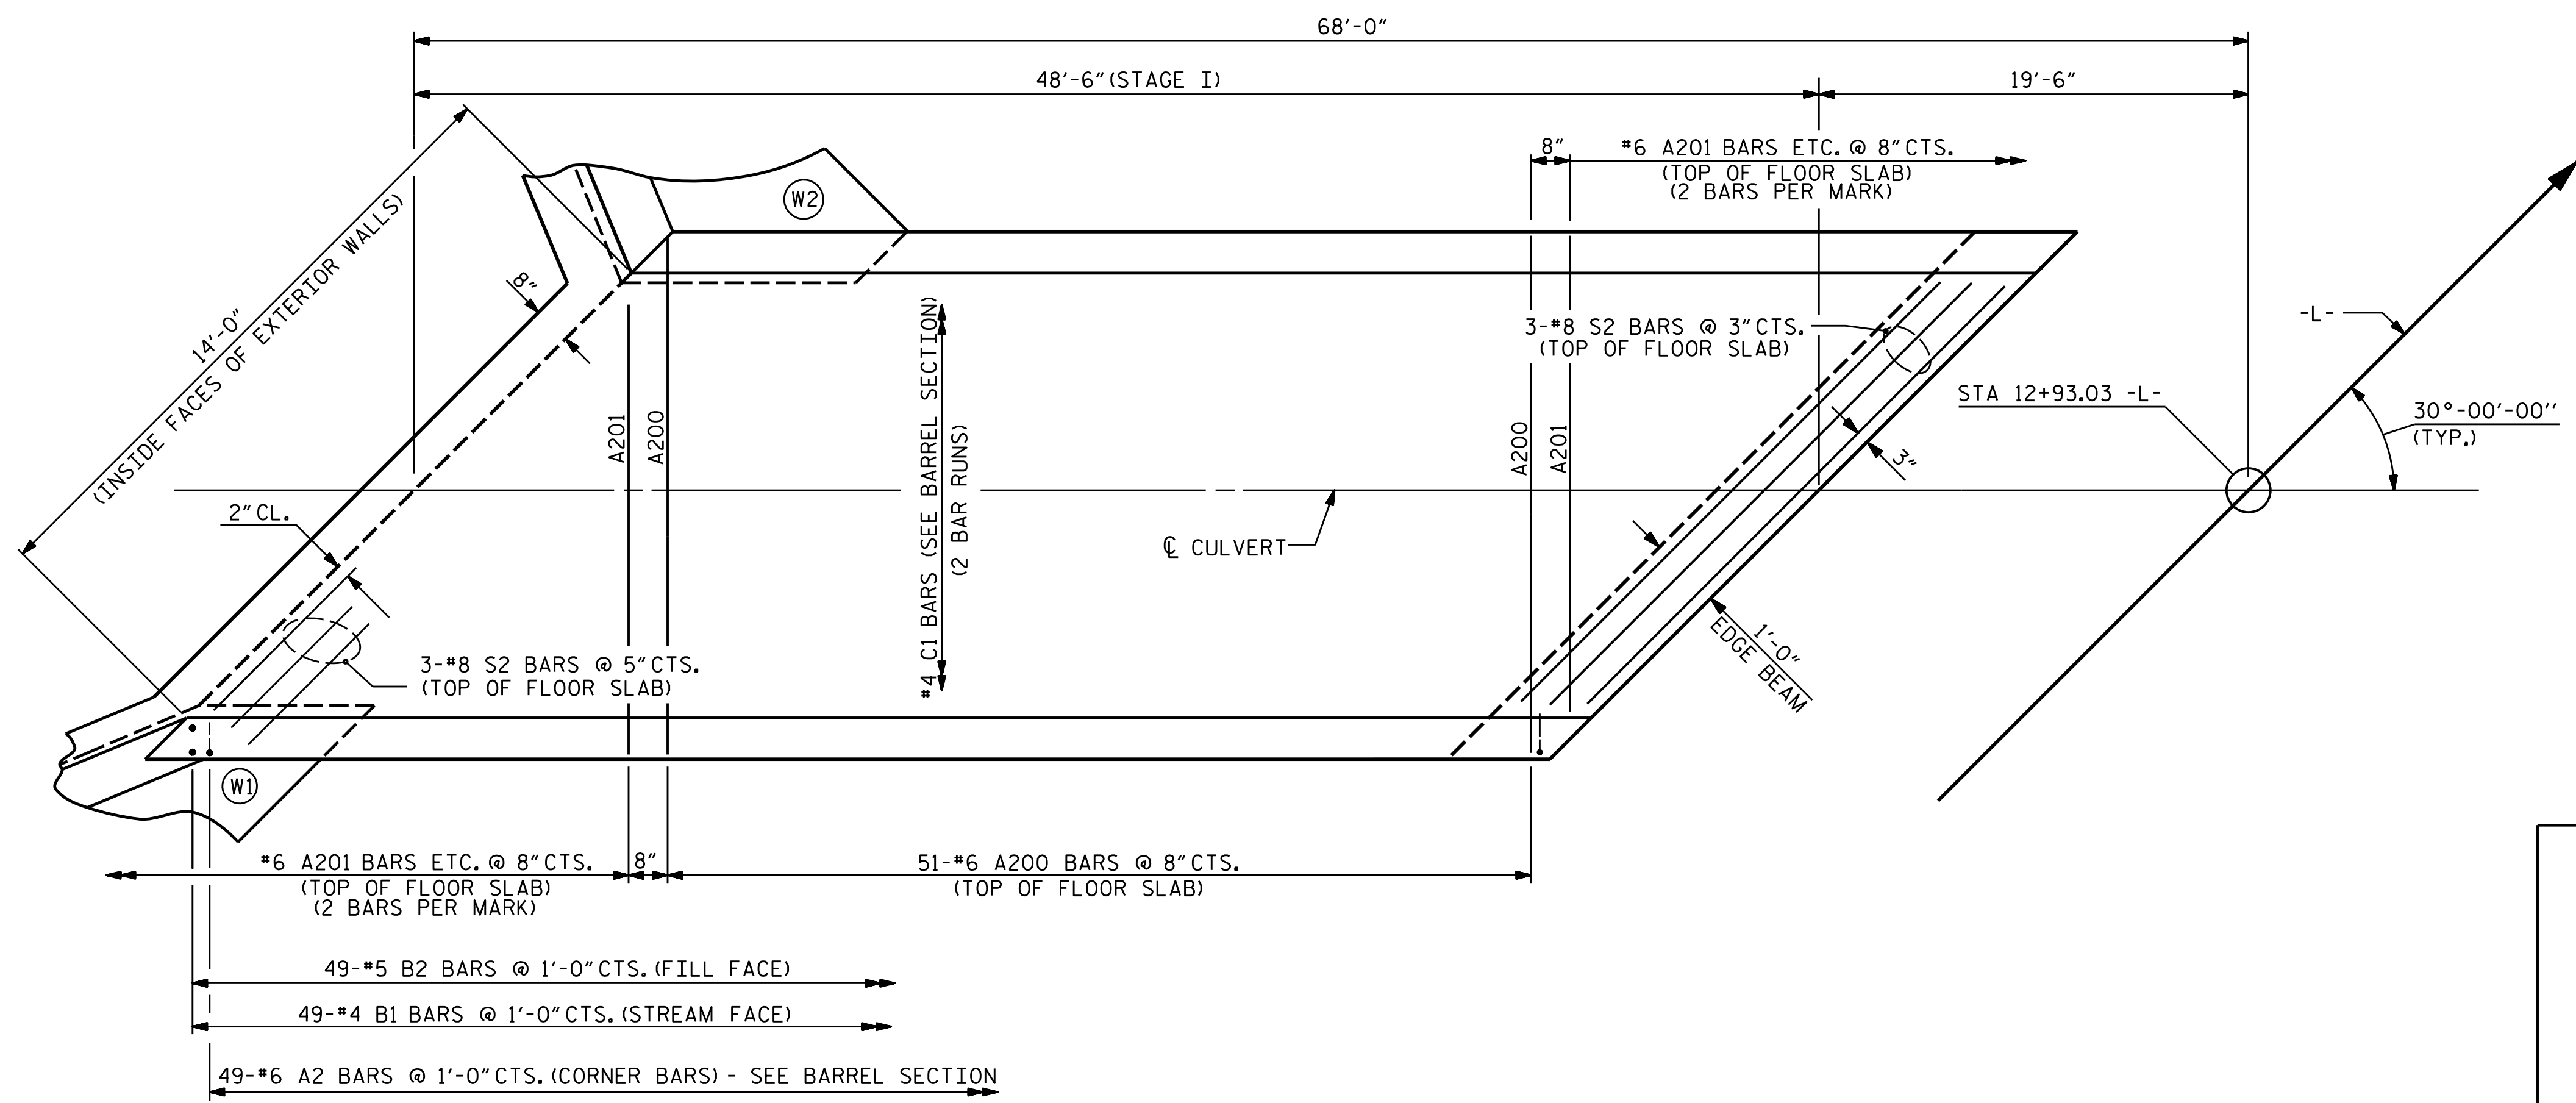


PLAN - FLOOR SLAB

FOR S1 BARS IN FLOOR SLAB & WING FOOTING, SEE WING SHEETS.

PROJECT NO. B-5833
YADKIN COUNTY
 STATION: 12+93.03 -L-

SHEET 3 OF 9

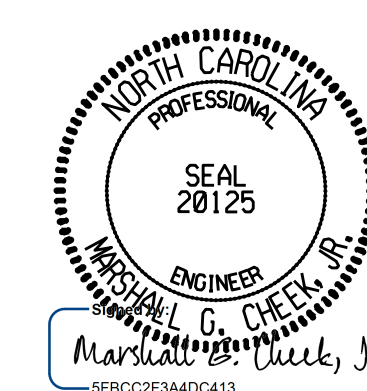

11/20/2025

STATE OF NORTH CAROLINA
 DEPARTMENT OF TRANSPORTATION
 RALEIGH

SINGLE 7 FT. X 7 FT.
 CONCRETE BOX CULVERT
 30° SKEW
 STAGE I

DOCUMENT NOT CONSIDERED FINAL
 UNLESS ALL SIGNATURES COMPLETED

TGS ENGINEERS
 706 HILLSBOROUGH STREET
 SUITE 200
 RALEIGH, NC 27603
 PH (919) 773-8887
 CORP. LICENSE NO.: C-0275

REVISIONS						SHEET NO.
NO.	BY:	DATE:	NO.	BY:	DATE:	C-3
1			3			TOTAL SHEETS
2			4			9

ASSEMBLED BY : ZCS DATE : 11/21
 CHECKED BY : MGC DATE : 3/22

11/17/2025
 X:\NCDOT\B-5833\Structures\Final plans\DCNs\Culvert\411.005.B-5833.CU03.982099.dgn
 User:ZSmit