



**PLAN - FLOOR SLAB**  
FOR S1 BARS IN FLOOR SLAB & WING FOOTING, SEE WING SHEETS.

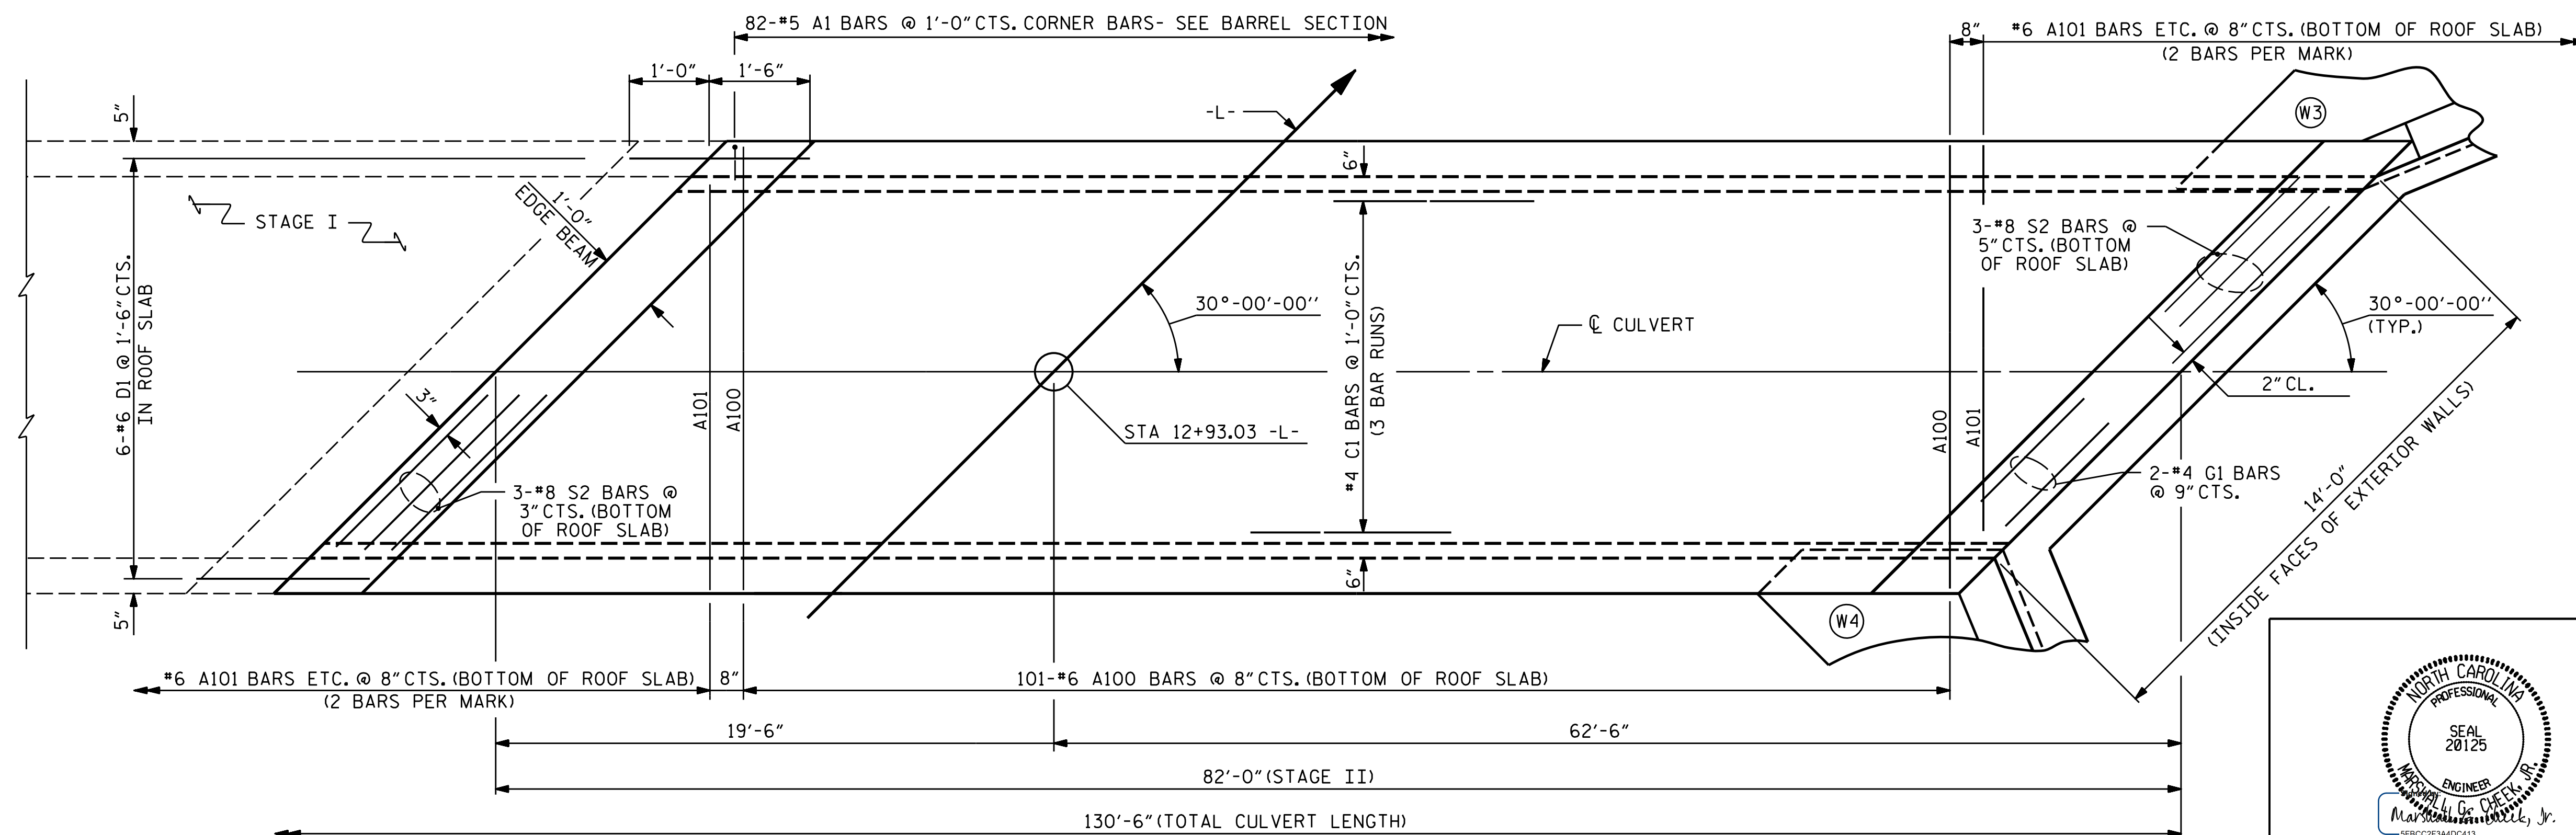

**PLAN - ROOF SLAB**

PROJECT NO. B-5833  
YADKIN COUNTY  
 STATION: 12+93.03 -L-

SHEET 5 OF 9

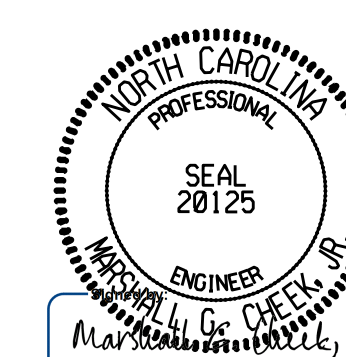

11/20/2025

STATE OF NORTH CAROLINA  
 DEPARTMENT OF TRANSPORTATION  
 RALEIGH

**SINGLE 7 FT. X 7 FT.  
 CONCRETE BOX CULVERT  
 30° SKEW  
 STAGE II**

DOCUMENT NOT CONSIDERED FINAL  
 UNLESS ALL SIGNATURES COMPLETED

**TGS ENGINEERS**  
 706 HILLSBOROUGH STREET  
 SUITE 200  
 RALEIGH, NC 27603  
 PH (919) 773-8887  
 CORP. LICENSE NO.: C-0275

REVISIONS						SHEET NO.
NO.	BY:	DATE:	NO.	BY:	DATE:	C-5
1			3			TOTAL SHEETS
2			4			9

ASSEMBLED BY : ZCS DATE : 11/21  
 CHECKED BY : MGC DATE : 3/22

11/17/2025  
 X:\NC001\B-5833\Structures\Final plans\DCNs\Culvert\411.009.B-5833.CU05.982099.dgn  
 User:zsm1fn