

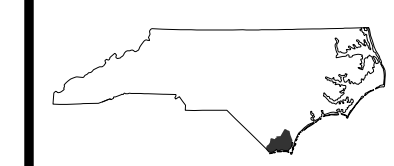
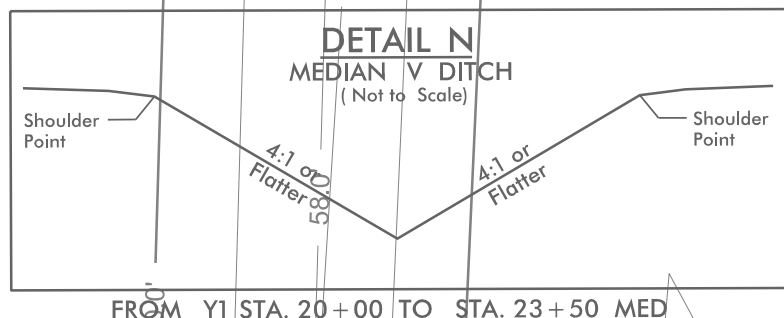


CLEARING & GRUBBING
EROSION CONTROL FOR
CONSTRUCTION SHEET 11

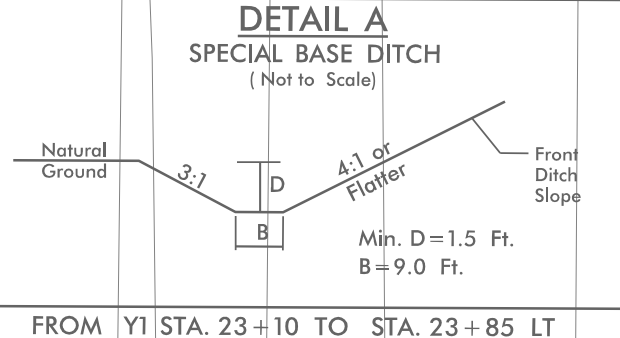

MATCH LINE -Y1- STA 29+00.00 SEE SHEET 4

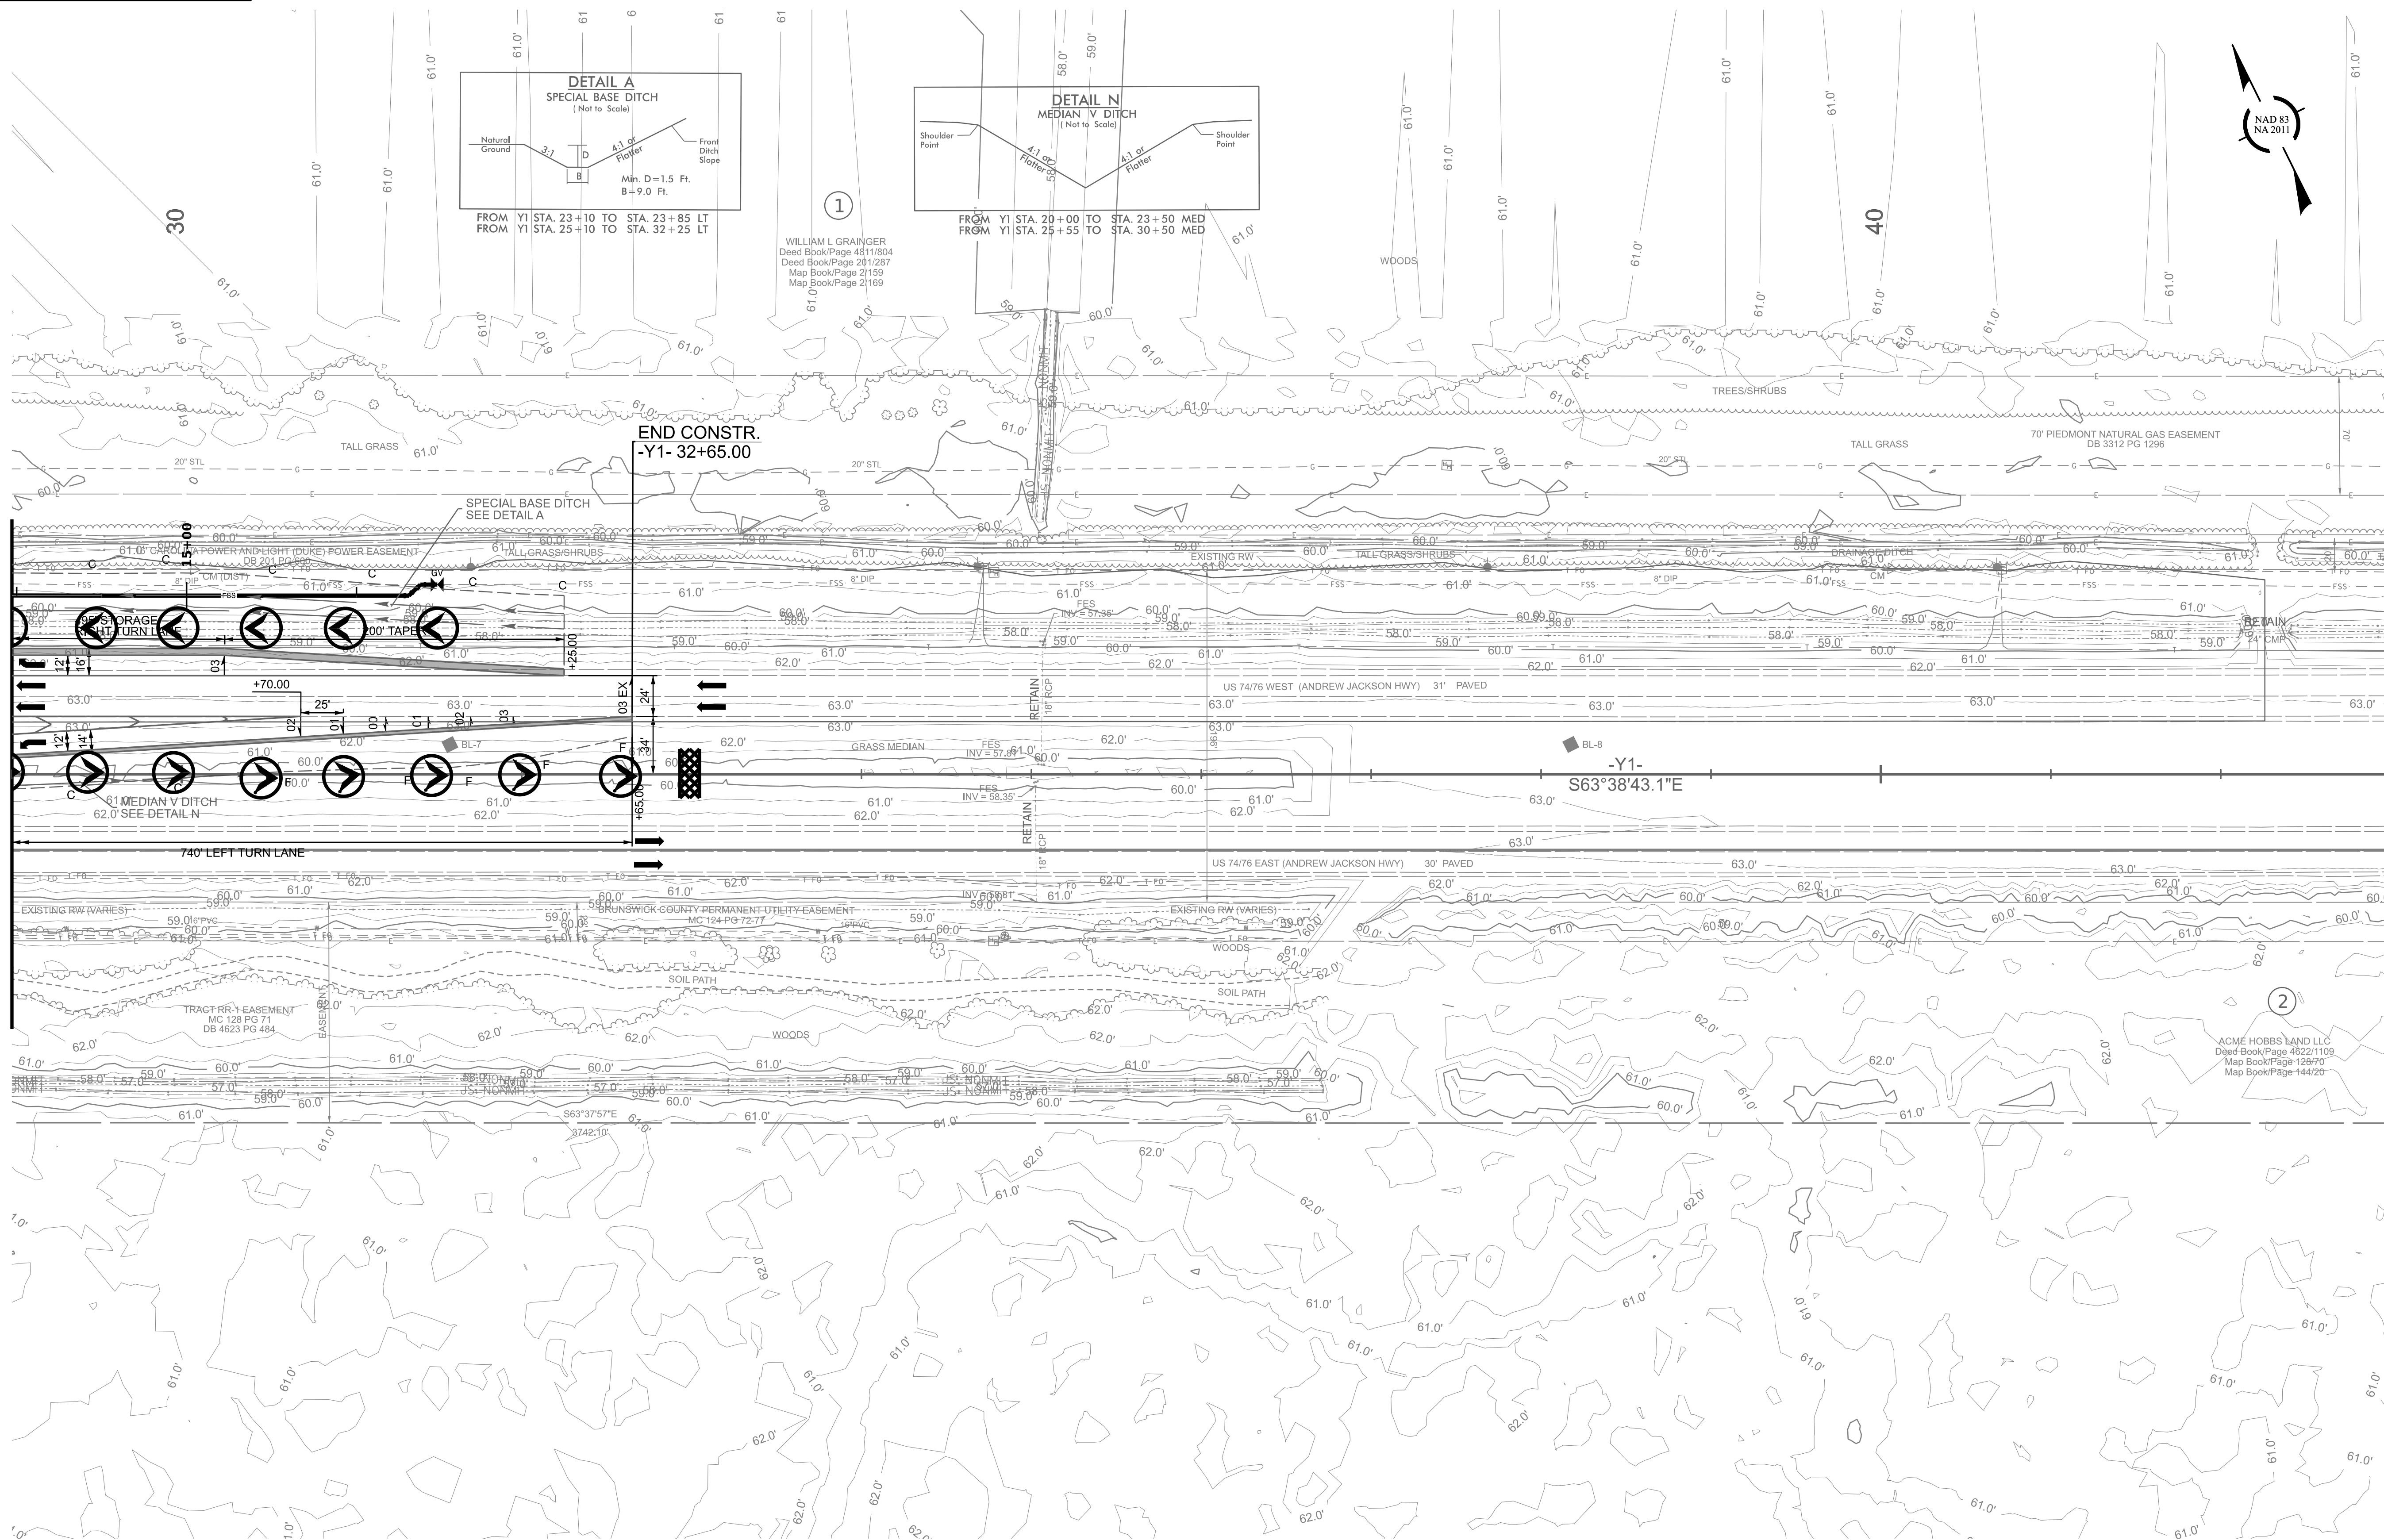

END CONSTR.
-Y1- 32+65.00

-Y1-
S63°38'43.1"E

2

ACME HOBBS LAND LLC
Deed Book/Page 4822/1109
Map Book/Page 128/70
Map Book/Page 144/20