


1

WILLIAM L GRAINGER
Deed Book/Page 4811/804
Map Book/Page 2/159
Map Book/Page 2/169
Map Book/Page 152/24

50

WOODS





BM-5 BM-5

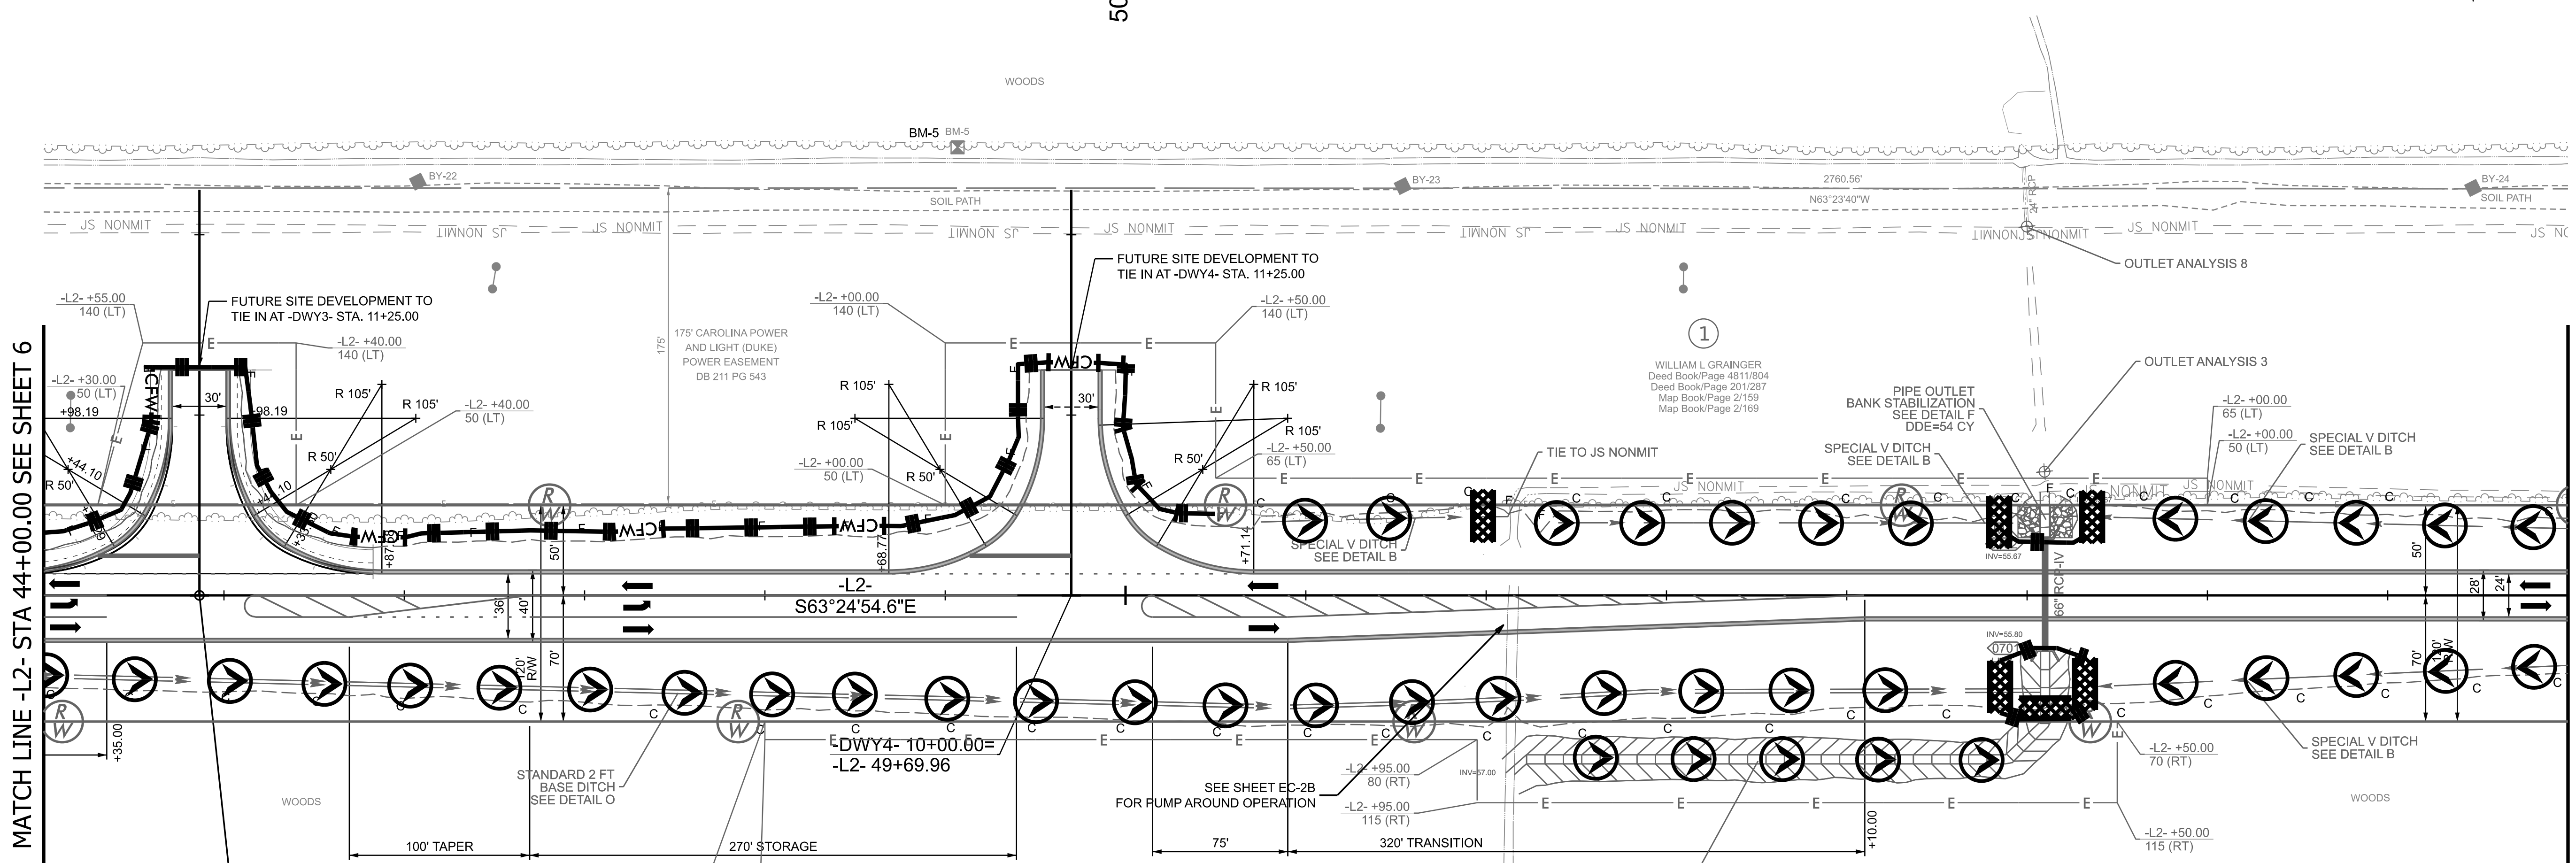

MATCH LINE -L2- STA 44+00.00 SEE SHEET 6

MATCH LINE -L2- STA 58+00.00 SEE SHEET 8

-DWY3- 10+00.00=
-L2- 44+86.39

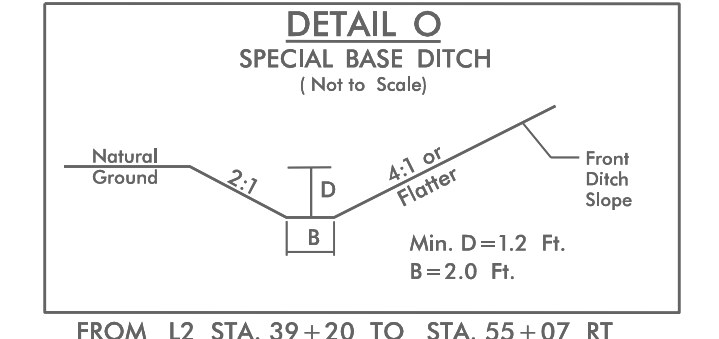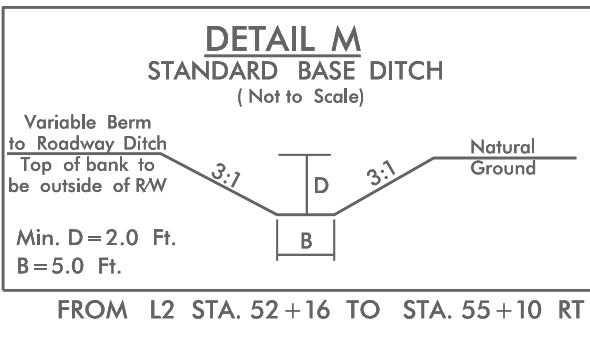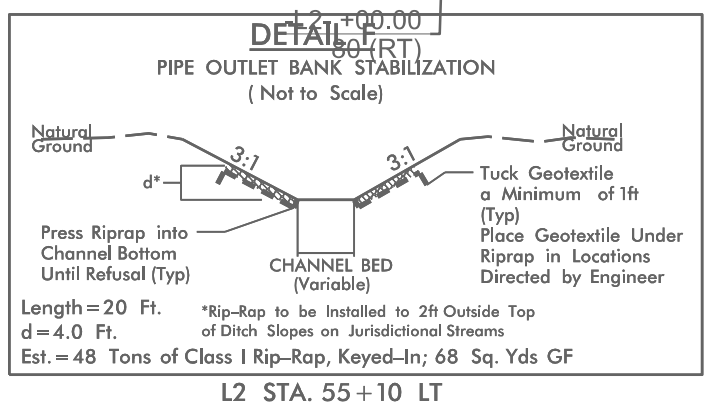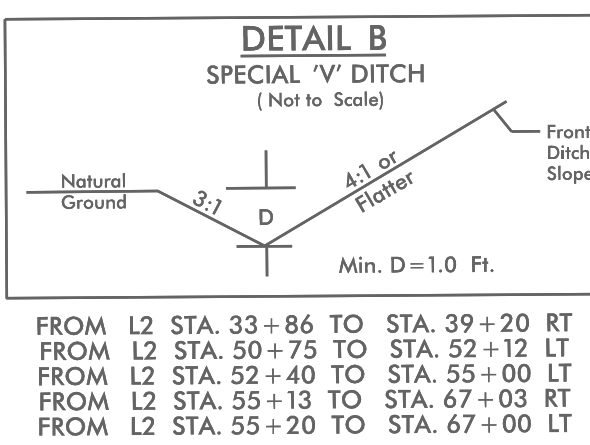

1

WILLIAM L GRAINGER
Deed Book/Page 4811/804
Map Book/Page 2/159
Map Book/Page 2/169