


MATCH LINE -L3- STA 81+00.00 SEE SHEET 9

HE-0016

EC 18 | CONSTR. 010

NORTH CAROLINA
DEPARTMENT OF TRANSPORTATION
BRUNSWICK COUNTY




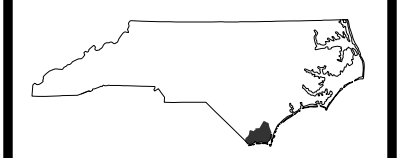


ROADWAY DESIGN UNIT
ROADWAY DESIGN
ENGINEER

HYDRAULICS
ENGINEER

PREPARED BY


WE Design your Tomorrow ...
1223 Jones Franklin Road
Raleigh, NC 27606
(919) 851-8077
NC License F-0377

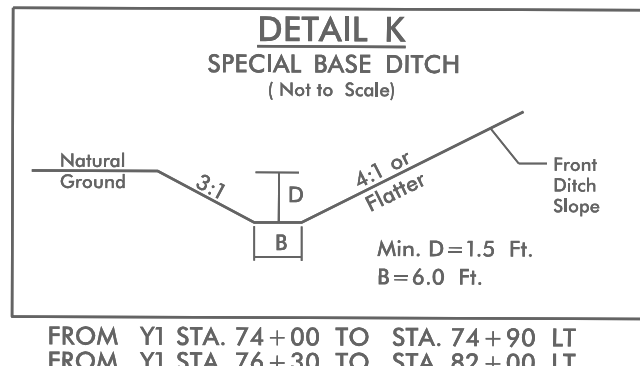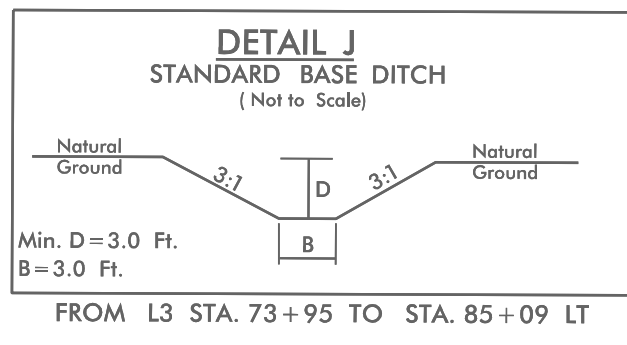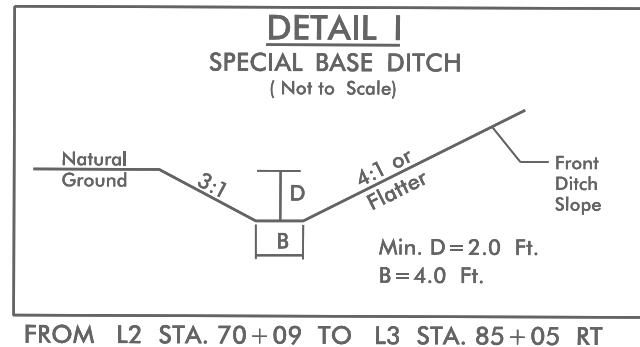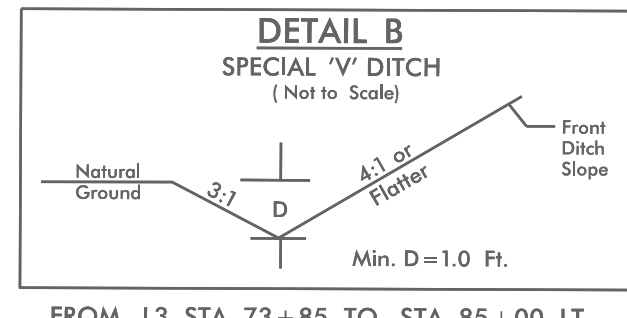

1
WILLIAM L GRAINGER
Deed Book/Page 4811/804
Deed Book/Page 201/287
Map Book/Page 2/159
Map Book/Page 2/169



END CONSTRUCTION
HE-0016
-Y1- 82+00.00

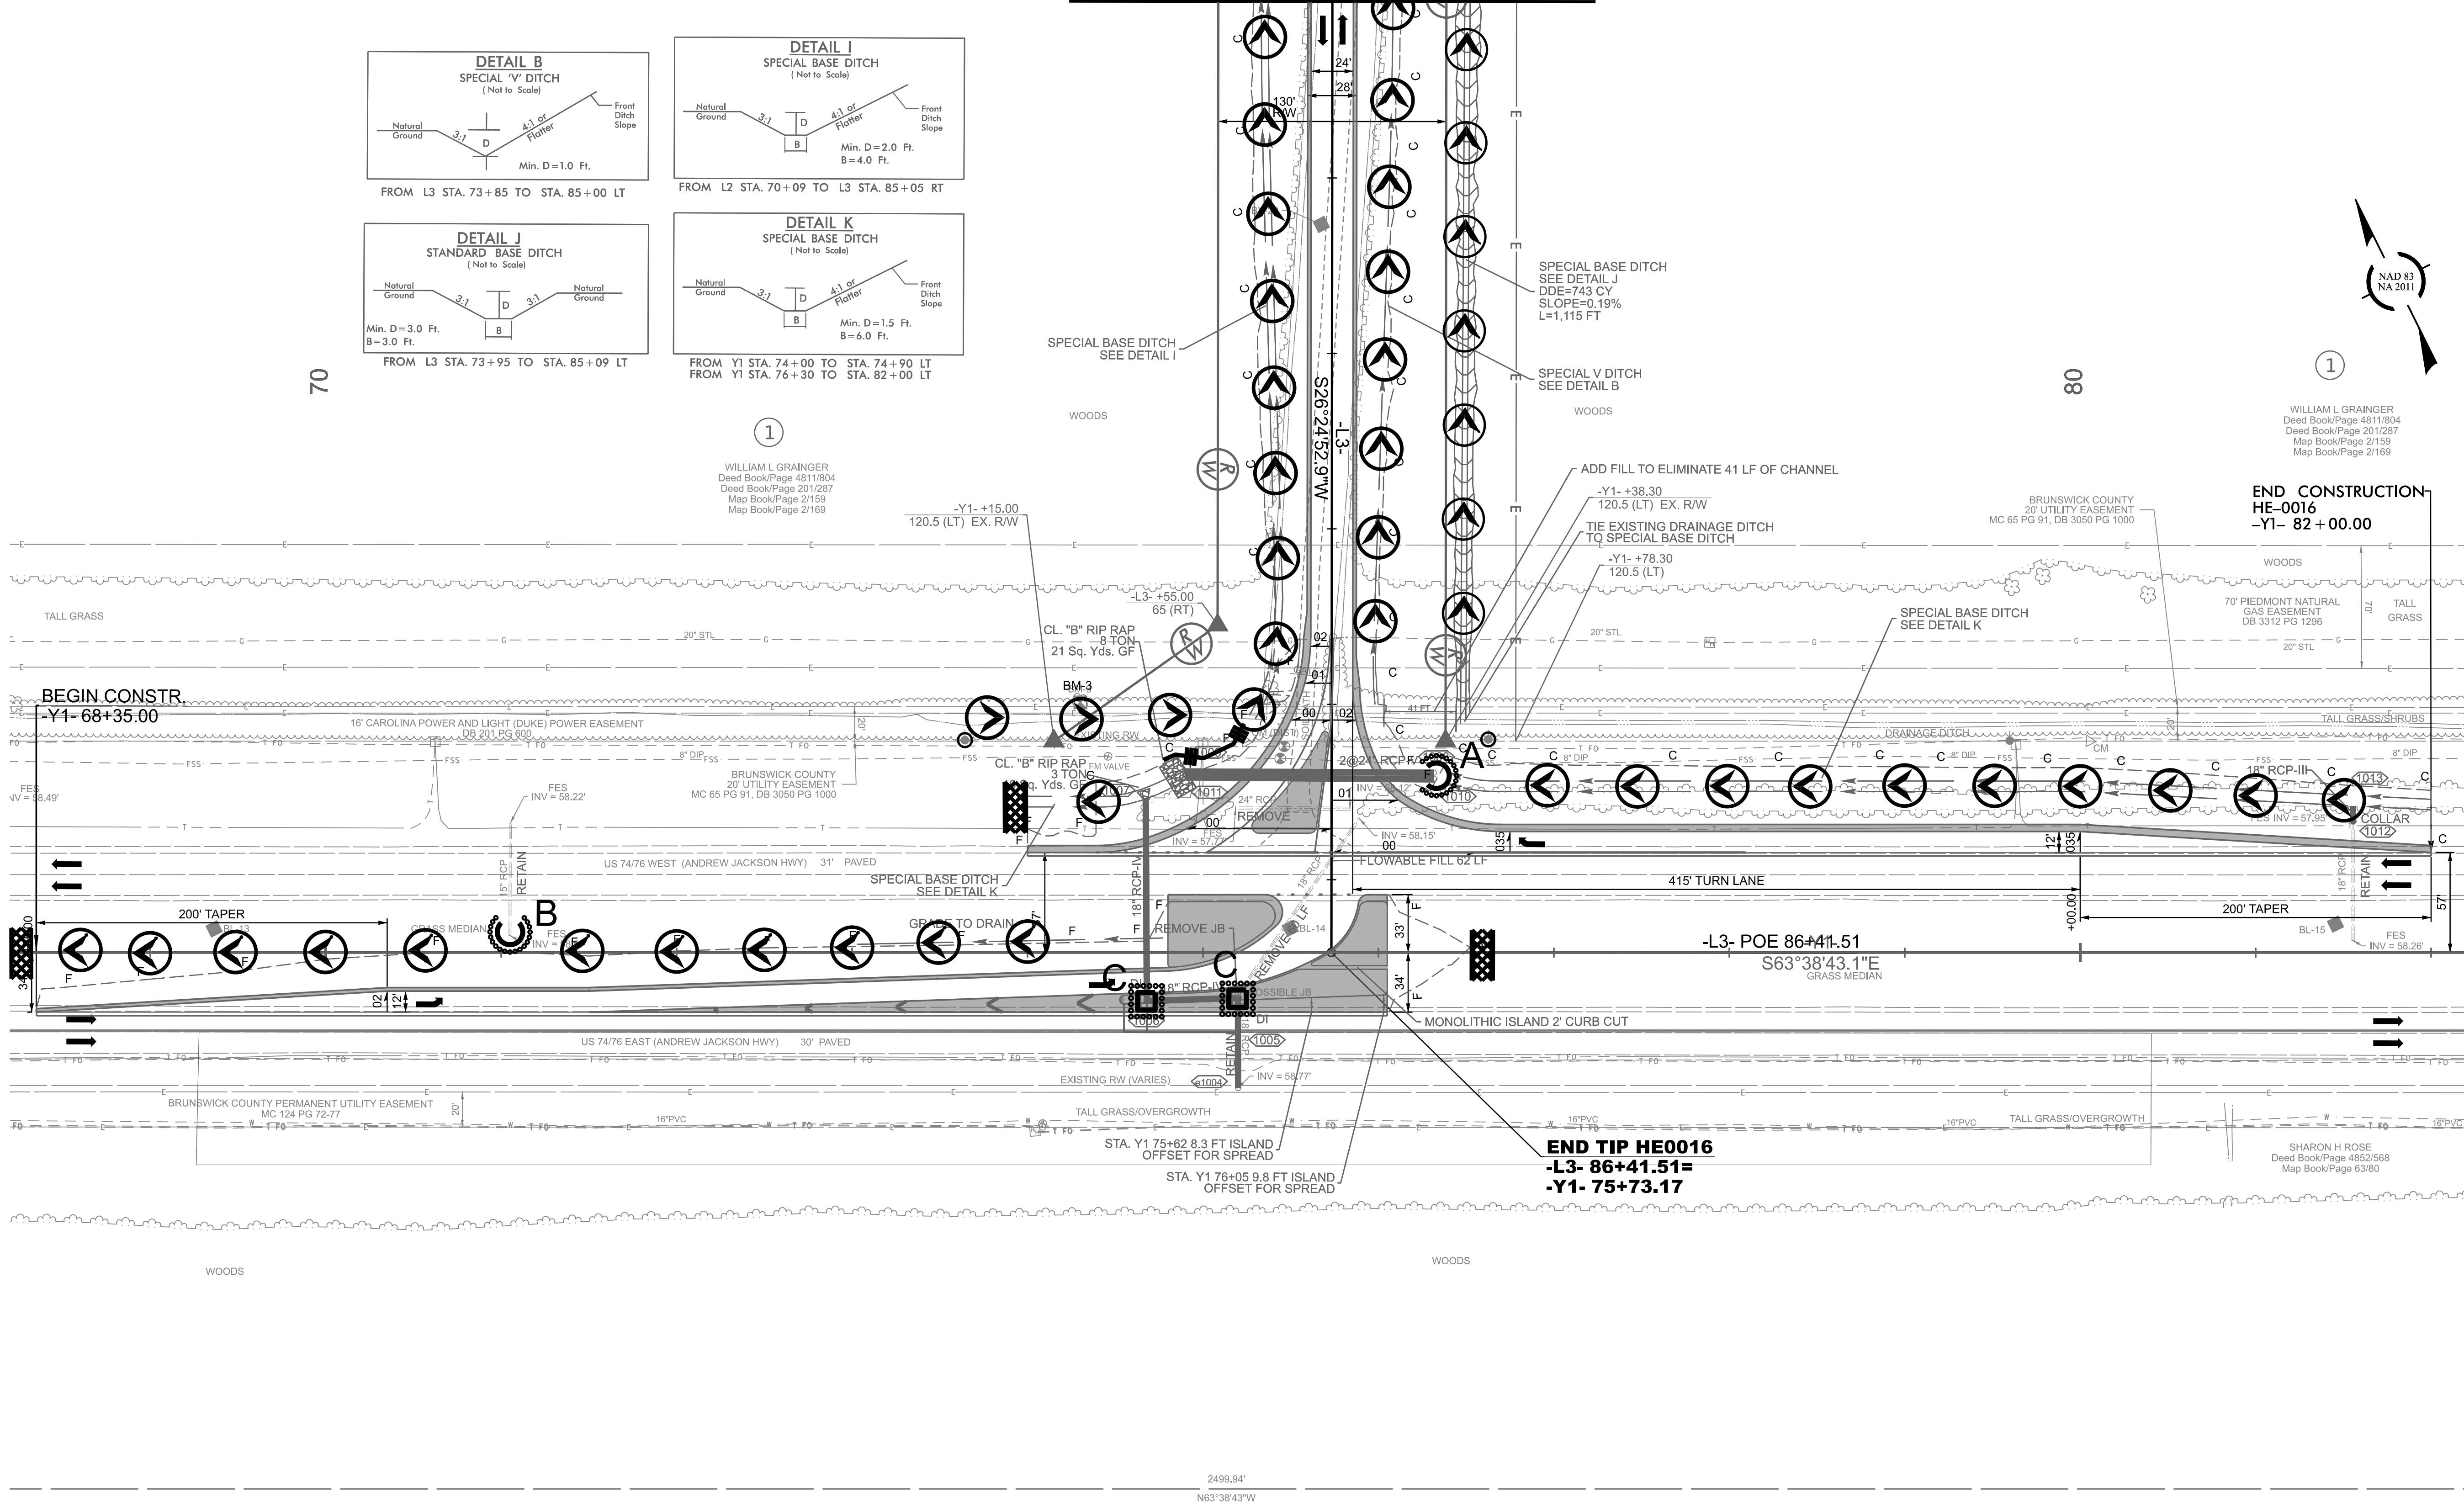

END TIP HE0016
-L3- 86+41.51=
-Y1- 75+73.17

2499.94'
N63°38'43\"/>

FOR -L- PROFILE, SEE SHEET NO. 014
FOR -Y1- PROFILE, SEE SHEET NO. 015 & 017