
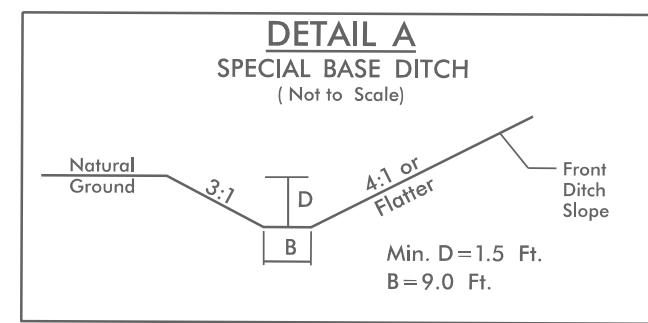


ROADWAY DESIGN UNIT
ROADWAY DESIGN
ENGINEER


HYDRAULICS
ENGINEER

PREPARED BY

WE Design your Tomorrow ...
1223 Jones Franklin Road
Raleigh, NC 27606
(919) 851-8077
NC License F-0377

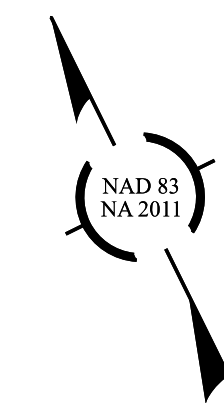


FROM Y1 STA. 23+10 TO STA. 23+85 LT
FROM Y1 STA. 25+10 TO STA. 32+25 LT

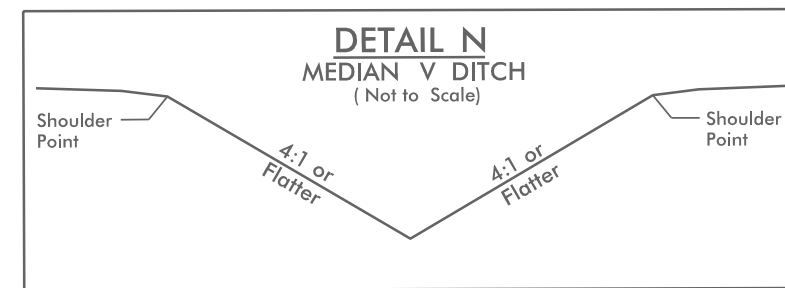

FROM Y1 STA. 20+00 TO STA. 23+50 MED
FROM Y1 STA. 25+55 TO STA. 30+50 MED

WILLIAM L GRAINGER
Deed Book/Page 4811/804
Deed Book/Page 201/287
Map Book/Page 2/159
Map Book/Page 2/169

WOODS

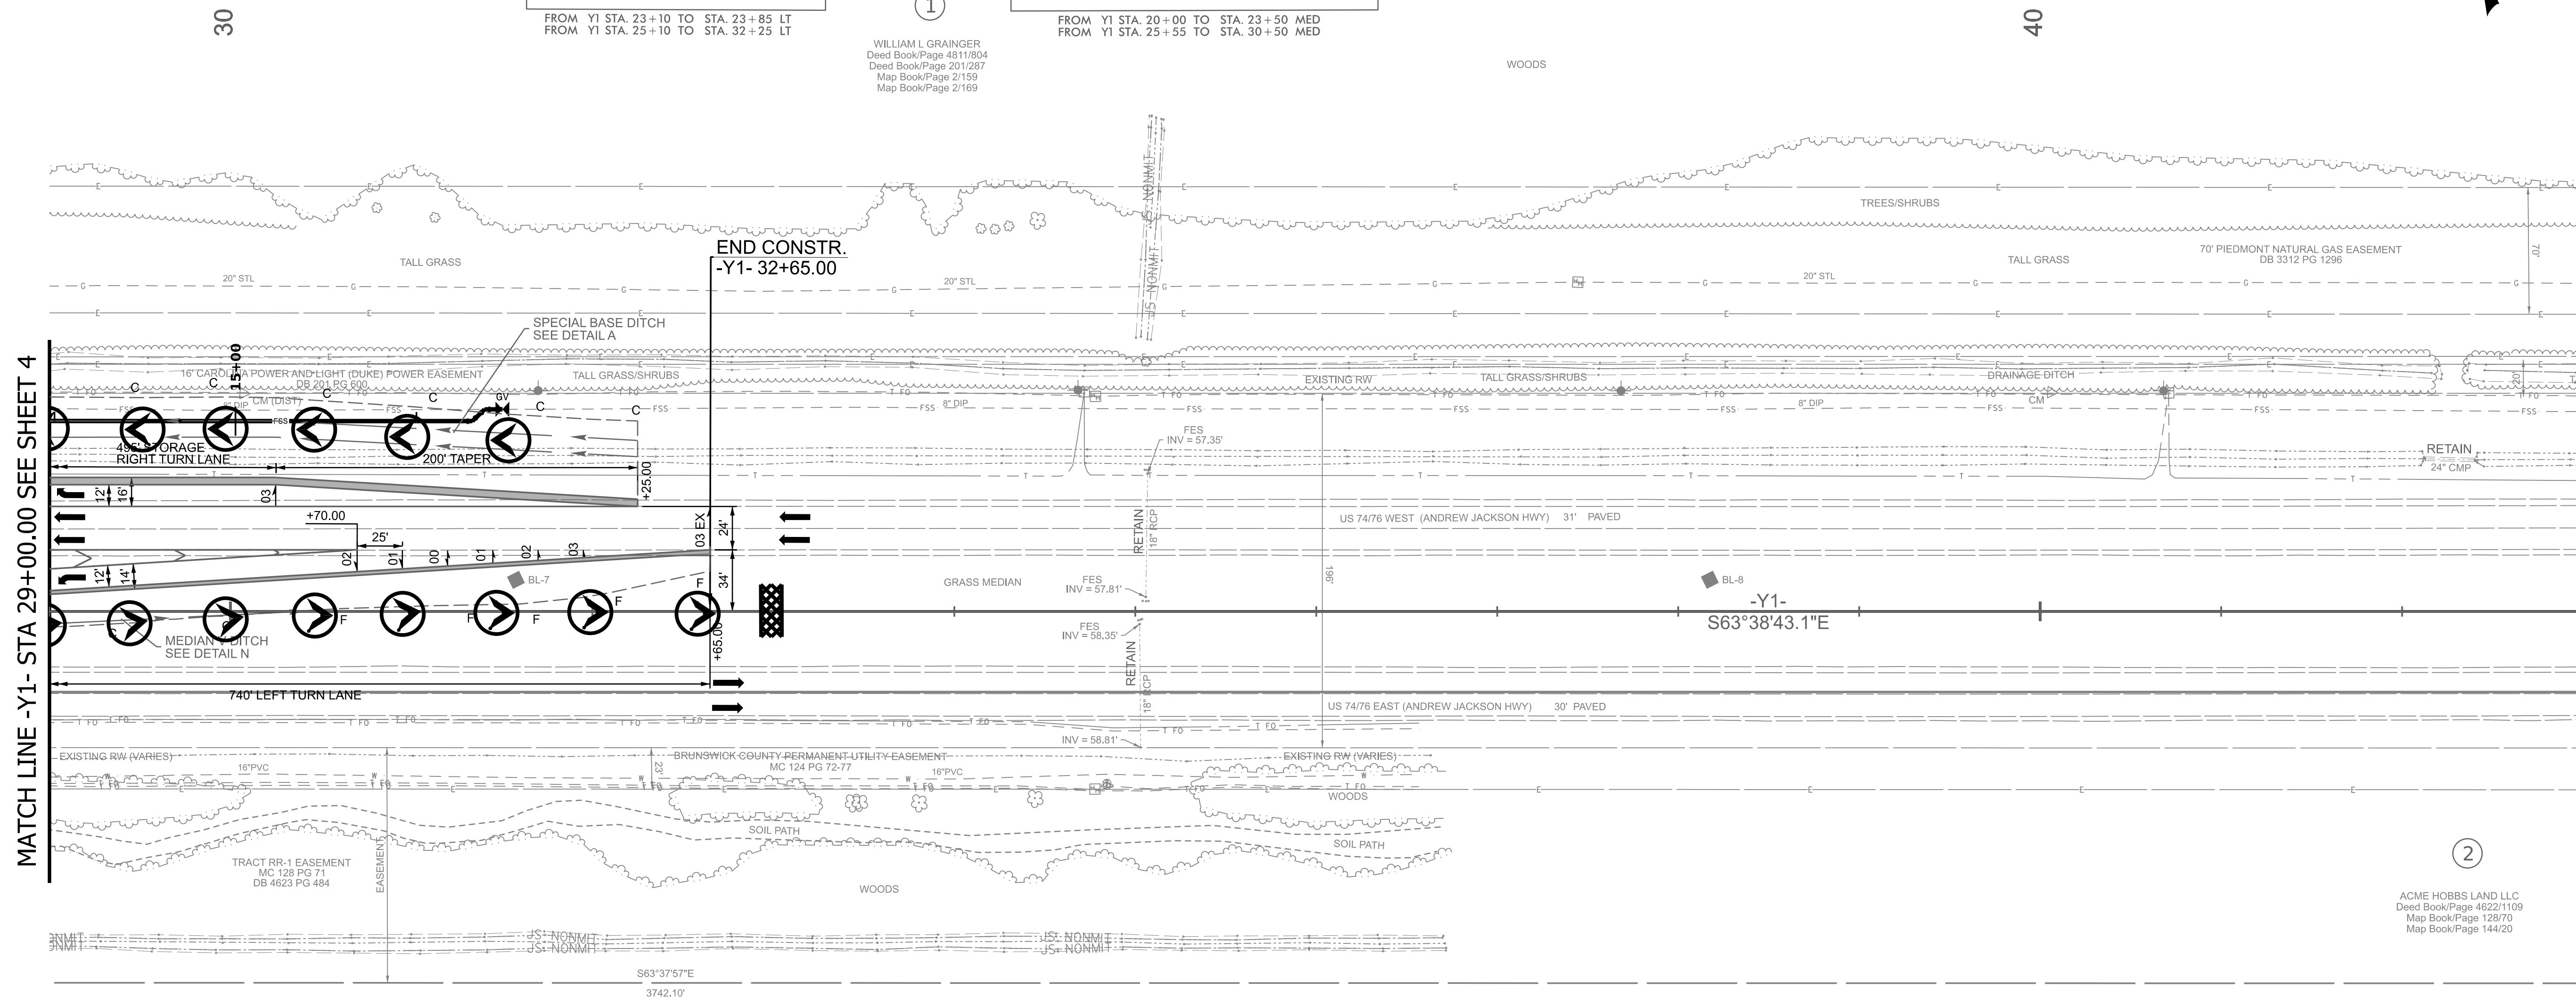

MATCH LINE -Y1- STA 29+00.00 SEE SHEET 4

END CONSTR.
-Y1- 32+65.00

2

ACME HOBBS LAND LLC
Deed Book/Page 4622/1109
Map Book/Page 128/70
Map Book/Page 144/20