


WBS - 2026CPT.13.09.20111 Sheet 7

General Location Buncombe County

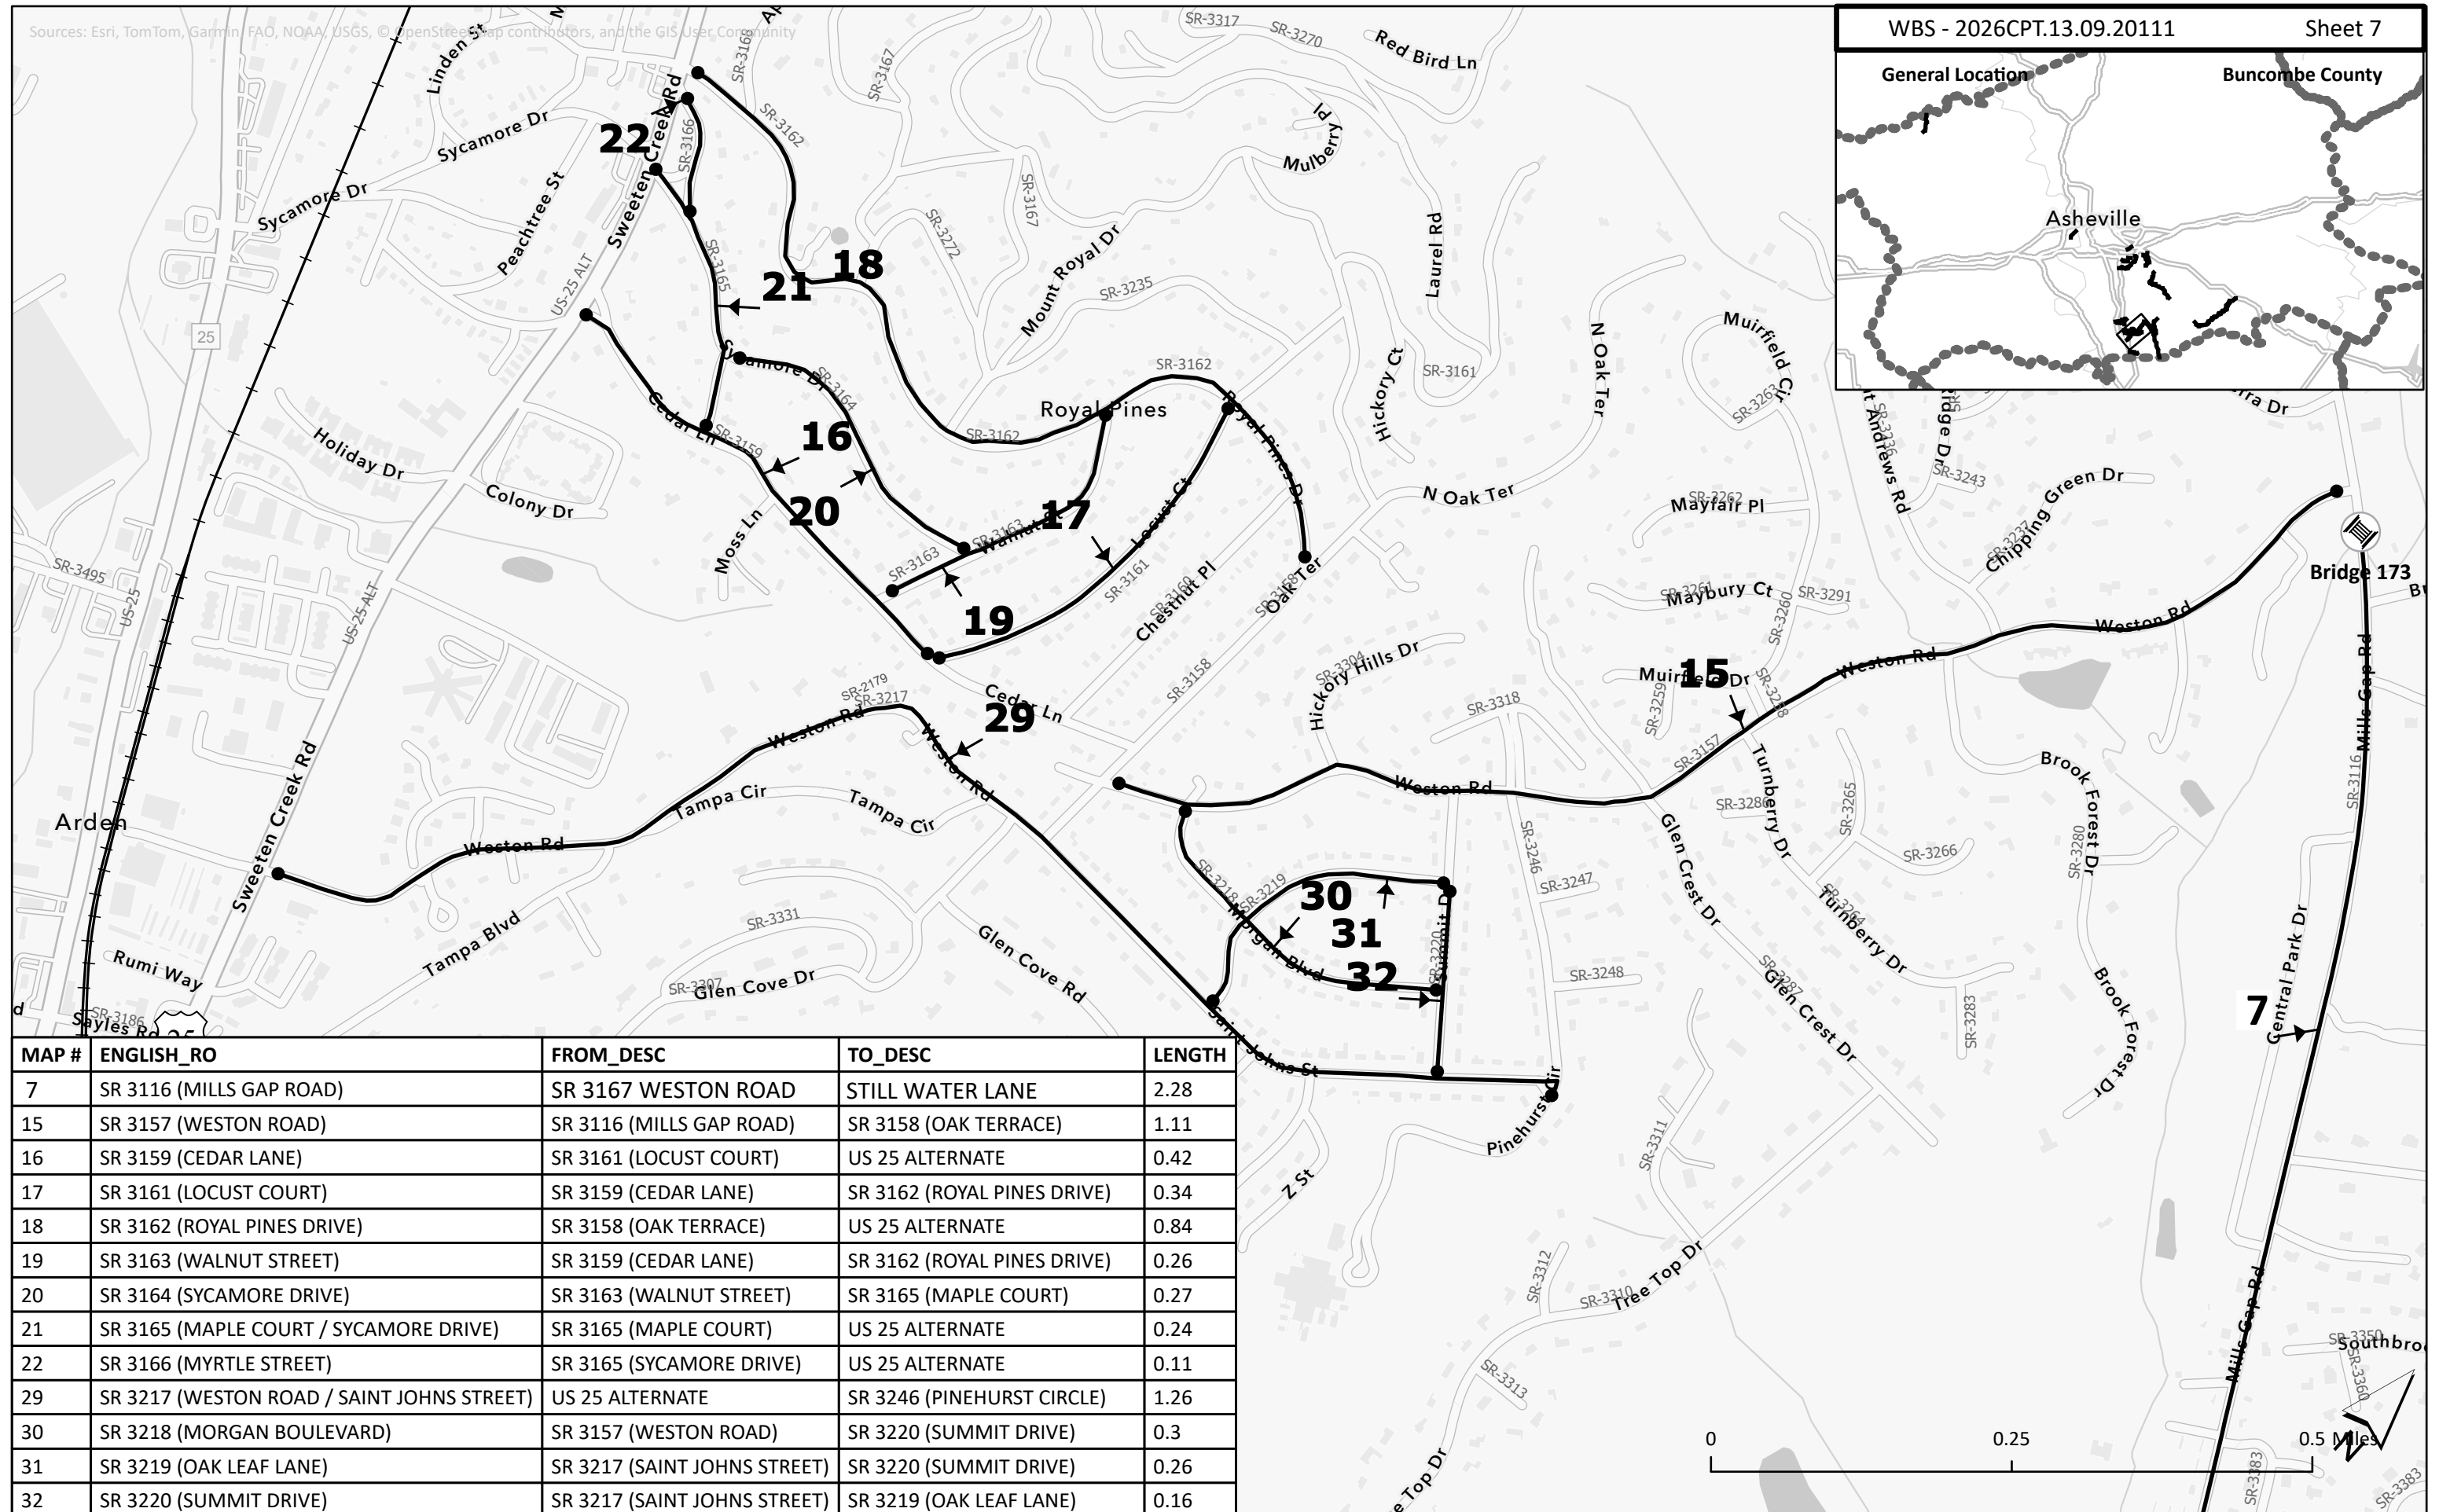

MAP #	ENGLISH_RO	FROM_DESC	TO_DESC	LENGTH
7	SR 3116 (MILLS GAP ROAD)	SR 3167 WESTON ROAD	STILL WATER LANE	2.28
15	SR 3157 (WESTON ROAD)	SR 3116 (MILLS GAP ROAD)	SR 3158 (OAK TERRACE)	1.11
16	SR 3159 (CEDAR LANE)	SR 3161 (LOCUST COURT)	US 25 ALTERNATE	0.42
17	SR 3161 (LOCUST COURT)	SR 3159 (CEDAR LANE)	SR 3162 (ROYAL PINES DRIVE)	0.34
18	SR 3162 (ROYAL PINES DRIVE)	SR 3158 (OAK TERRACE)	US 25 ALTERNATE	0.84
19	SR 3163 (WALNUT STREET)	SR 3159 (CEDAR LANE)	SR 3162 (ROYAL PINES DRIVE)	0.26
20	SR 3164 (SYCAMORE DRIVE)	SR 3163 (WALNUT STREET)	SR 3165 (MAPLE COURT)	0.27
21	SR 3165 (MAPLE COURT / SYCAMORE DRIVE)	SR 3165 (MAPLE COURT)	US 25 ALTERNATE	0.24
22	SR 3166 (MYRTLE STREET)	SR 3165 (SYCAMORE DRIVE)	US 25 ALTERNATE	0.11
29	SR 3217 (WESTON ROAD / SAINT JOHNS STREET)	US 25 ALTERNATE	SR 3246 (PINEHURST CIRCLE)	1.26
30	SR 3218 (MORGAN BOULEVARD)	SR 3157 (WESTON ROAD)	SR 3220 (SUMMIT DRIVE)	0.3
31	SR 3219 (OAK LEAF LANE)	SR 3217 (SAINT JOHNS STREET)	SR 3220 (SUMMIT DRIVE)	0.26
32	SR 3220 (SUMMIT DRIVE)	SR 3217 (SAINT JOHNS STREET)	SR 3219 (OAK LEAF LANE)	0.16

