



TIP PROJECT: R-5858

STATE	STATE PROJECT REFERENCE NO.	SHEET NO.	TOTAL SHEETS
N.C.	R-5858	RW01	07

STATE OF NORTH CAROLINA
 DIVISION OF HIGHWAYS
 SURVEY CONTROL, EXISTING CENTERLINES,
 RIGHT OF WAY, EASEMENTS AND PROPERTY TIES
CARTERET COUNTY

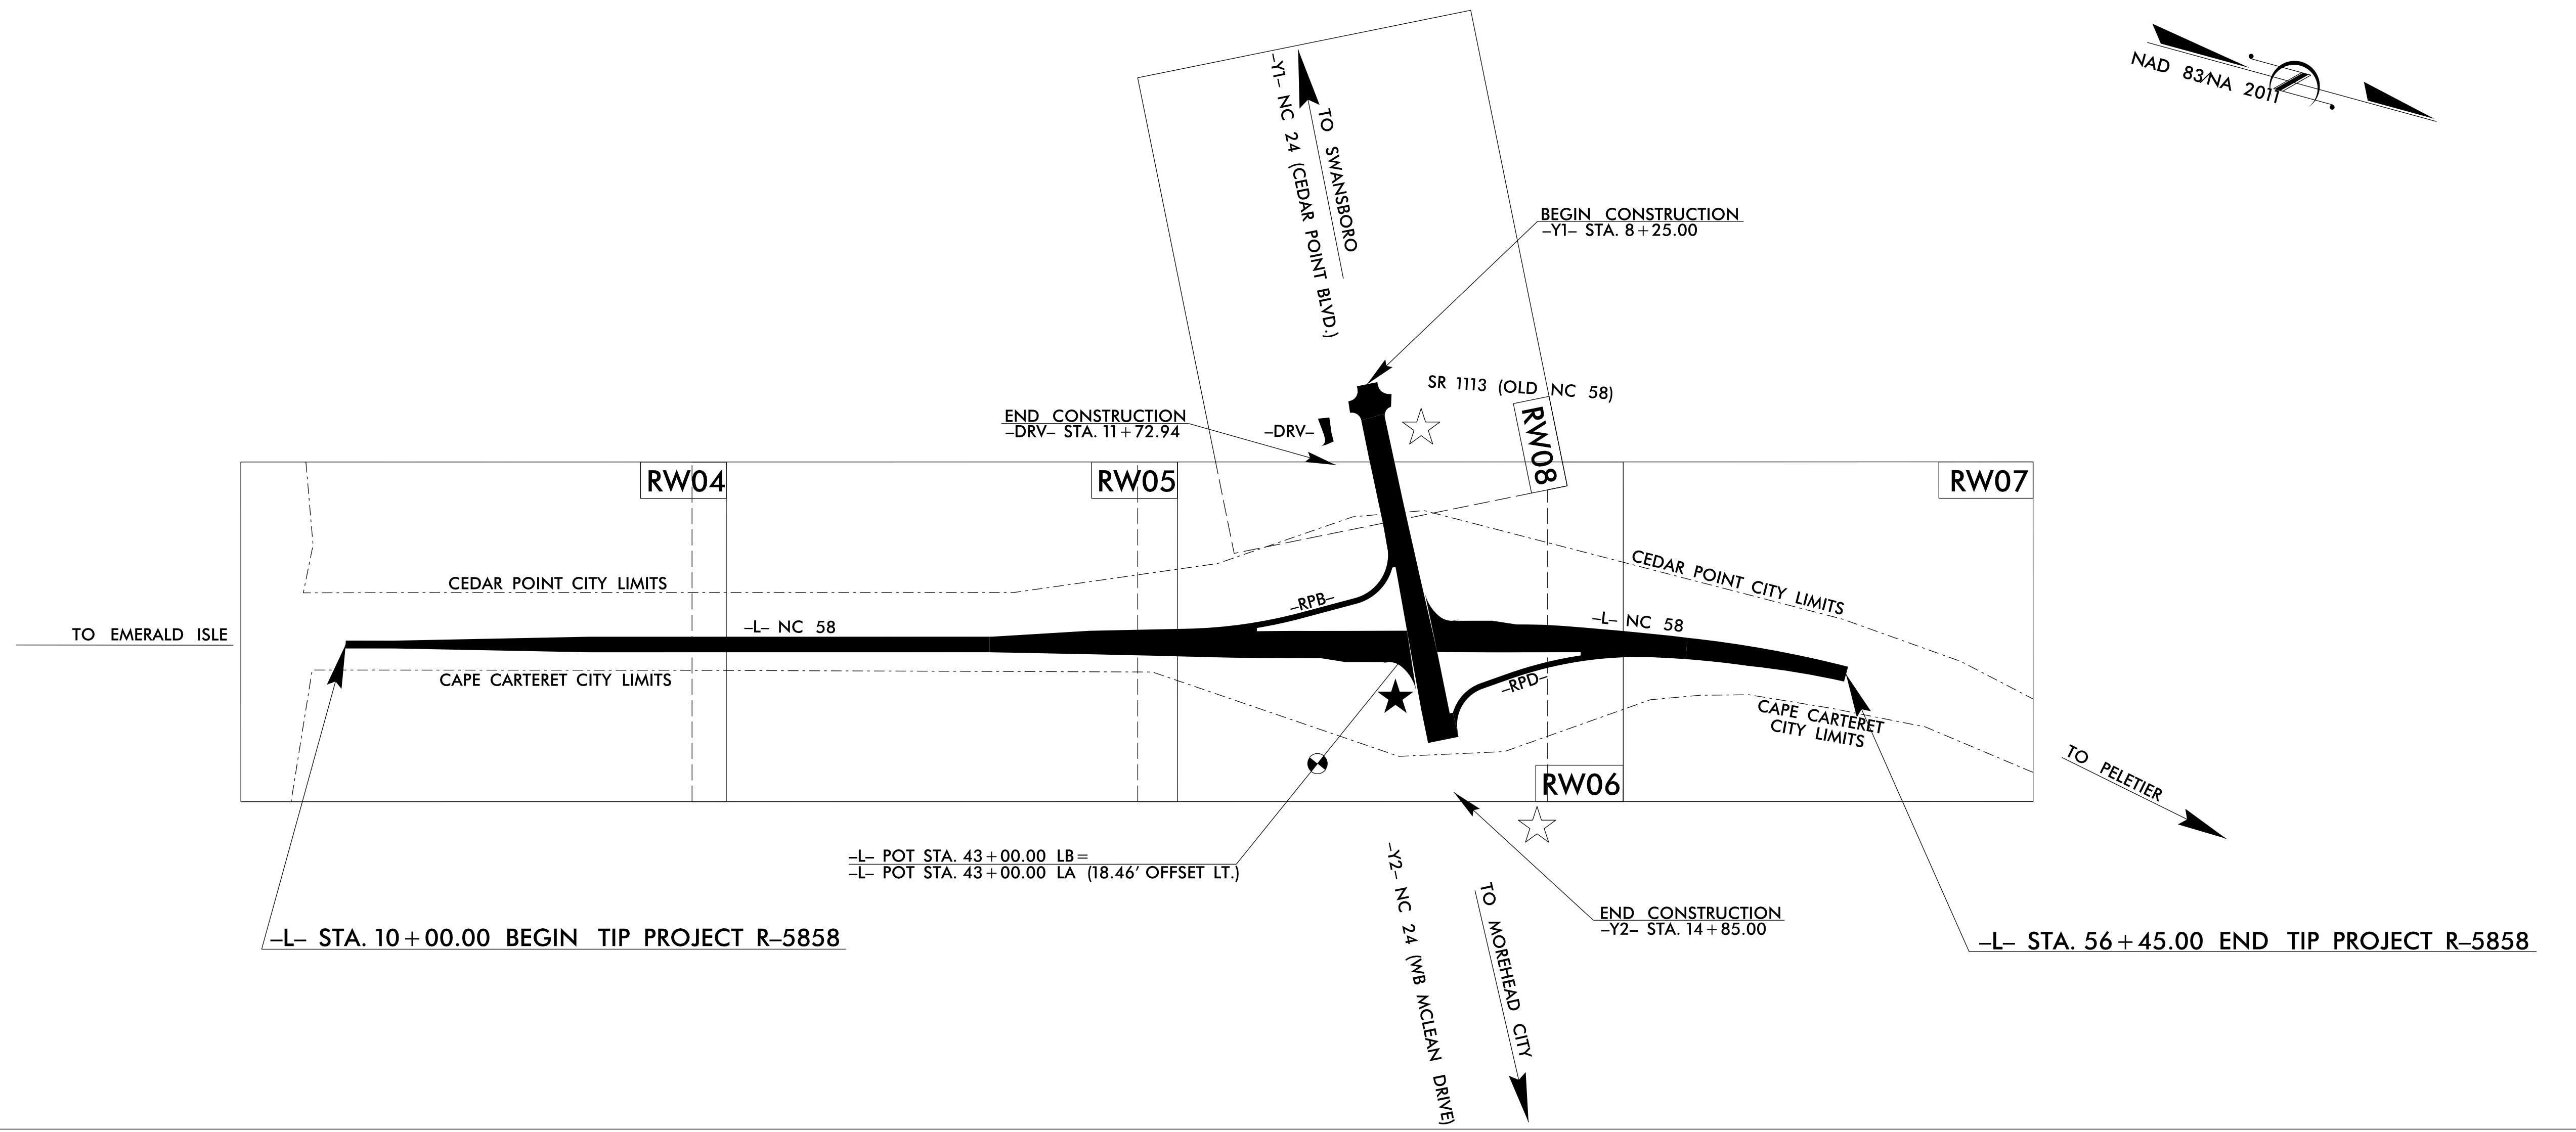

31-MAR-2026 15:32
 N:\RURAL-JOB\SR\5858\Control Sheets\150 Series\R5858-1s_rw01.dgn
 mw:stahh AT LS-328780L

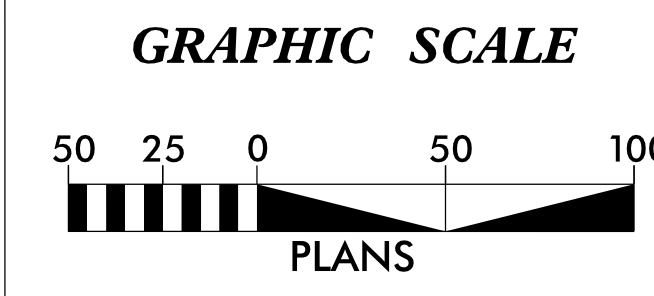

DATUM DESCRIPTION

THE LOCALIZED COORDINATE SYSTEM DEVELOPED FOR THIS PROJECT IS BASED ON THE STATE PLANE COORDINATES ESTABLISHED BY NCGS FOR MONUMENT "R5858-3" WITH NAD 83/NA 2011 STATE PLANE GRID COORDINATES OF NORTHING: 348032.771(ft) EASTING: 2579945.548(ft) ELEVATION: 26.59(ft)

THE AVERAGE COMBINED GRID FACTOR USED ON THIS PROJECT (GROUND TO GRID) IS: 0.999926110

THE N.C. LAMBERT GRID BEARING AND LOCALIZED HORIZONTAL GROUND DISTANCE FROM "R5858-3" TO -L- STATION 10+00.00 IS S 15°45'00.9" E 4,133.38(ft)

ALL LINEAR DIMENSIONS ARE LOCALIZED HORIZONTAL DISTANCES VERTICAL DATUM USED IS NAVD88

Prepared in the Office of:

Division 2
 Location & Surveys
 2807 Neuse Boulevard
 New Bern, NC 28562

2024 STANDARD SPECIFICATIONS

RIGHT OF WAY DATE: 06/15/2021

LETTING DATE: 06/16/2026

PROFESSIONAL LAND SURVEYOR

DocuSigned by:
 Michael Stahl
 348CF22A5F72489...

03/31/2026

SIGNATURE: _____ Date: _____

