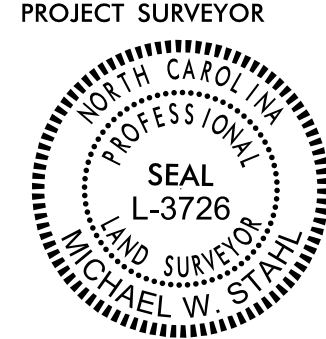
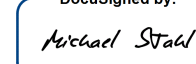


RIGHT OF WAY CONTROL SHEET

PROJECT REFERENCE NO. R-5858	SHEET NO. RW03E-1
Location and Surveys	
LOCATION AND SURVEYS DIVISION 2 NEW BERN, NC	
PROJECT SURVEYOR	
	
03/09/2026	DocuSigned by: <i>Michael Stahl</i> 3ABCF22A5F7243D
DOCUMENT NOT CONSIDERED FINAL UNLESS ALL SIGNATURES COMPLETED	

I, Michael W. Stahl, certify that the right of way and permanent easement monumentation for this project shown herein was completed under my direct and responsible charge from an actual survey made under my supervision; that all horizontal closures had a minimum ratio of precision of 1:10,000 (Class A). Field work was performed on Feb. 24, 2026, and all coordinates are based on NAD83/2011. That this survey was performed to meet the requirements of 21NCAC 56.1600 as applicable.

This 9th day of March, 2026.

 Professional Land Surveyor L-3726

REVISIONS

ROW MARKER PERMANENT EASEMENT - E

ALIGN	STATION	OFFSET	NORTH	EAST
Y1	9+10.93	67.00	346864.5888	2579564.6406
Y1	10+33.00	51.52	346933.4133	2579666.6430
Y1	10+28.00	67.00	346917.3414	2579669.1544
Y1	11+98.17	67.00	346994.0204	2579821.0711

NOTES:

1. IF FURTHER INFORMATION REGARDING PROJECT CONTROL IS NEEDED PLEASE CONTACT THE LOCATION AND SURVEYS UNIT.
2. PROJECT CONTROL WAS ESTABLISHED USING GNSS, THE GLOBAL NAVIGATION SATELLITE SYSTEM.
3. RIGHT OF WAY MONUMENTATION ESTABLISHED ON FEBRUARY 24, 2026.