


MATCHLINE -L- STA. 23 + 00.00  
SEE TMP-4

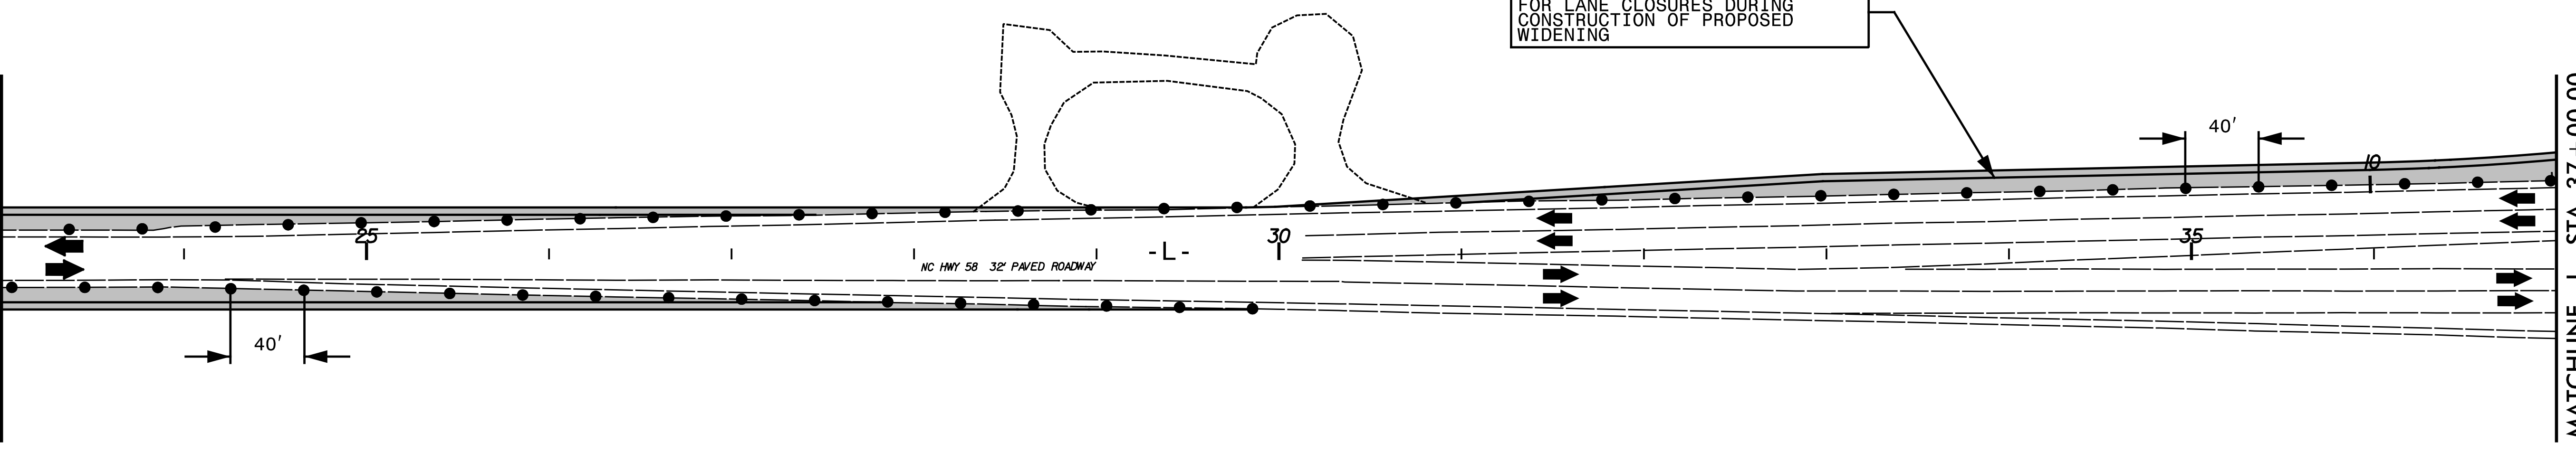

MATCHLINE -L- STA. 37 + 00.00  
SEE TMP-6


5/5/2026  
X:\2017\SET\124-00-R-5858\TP\Traffic\TMP-R-5858-TMP-5.dgn  
jbauman

**GFT**  
GFT Infrastructure, Inc.  
One Glenwood Avenue, Suite 900  
Raleigh, NC 27603  
919-420-7660  
NC Lic. No. F-0270

APPROVED: *John Bauman*  
DATE: 5/5/2026

SEAL

**DOCUMENT NOT CONSIDERED FINAL  
UNLESS ALL SIGNATURES COMPLETED**

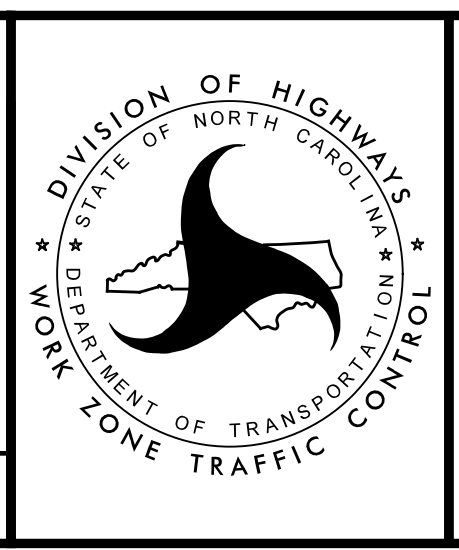

**PHASE I**