



NC 24 (CEDAR POINT BLVD)

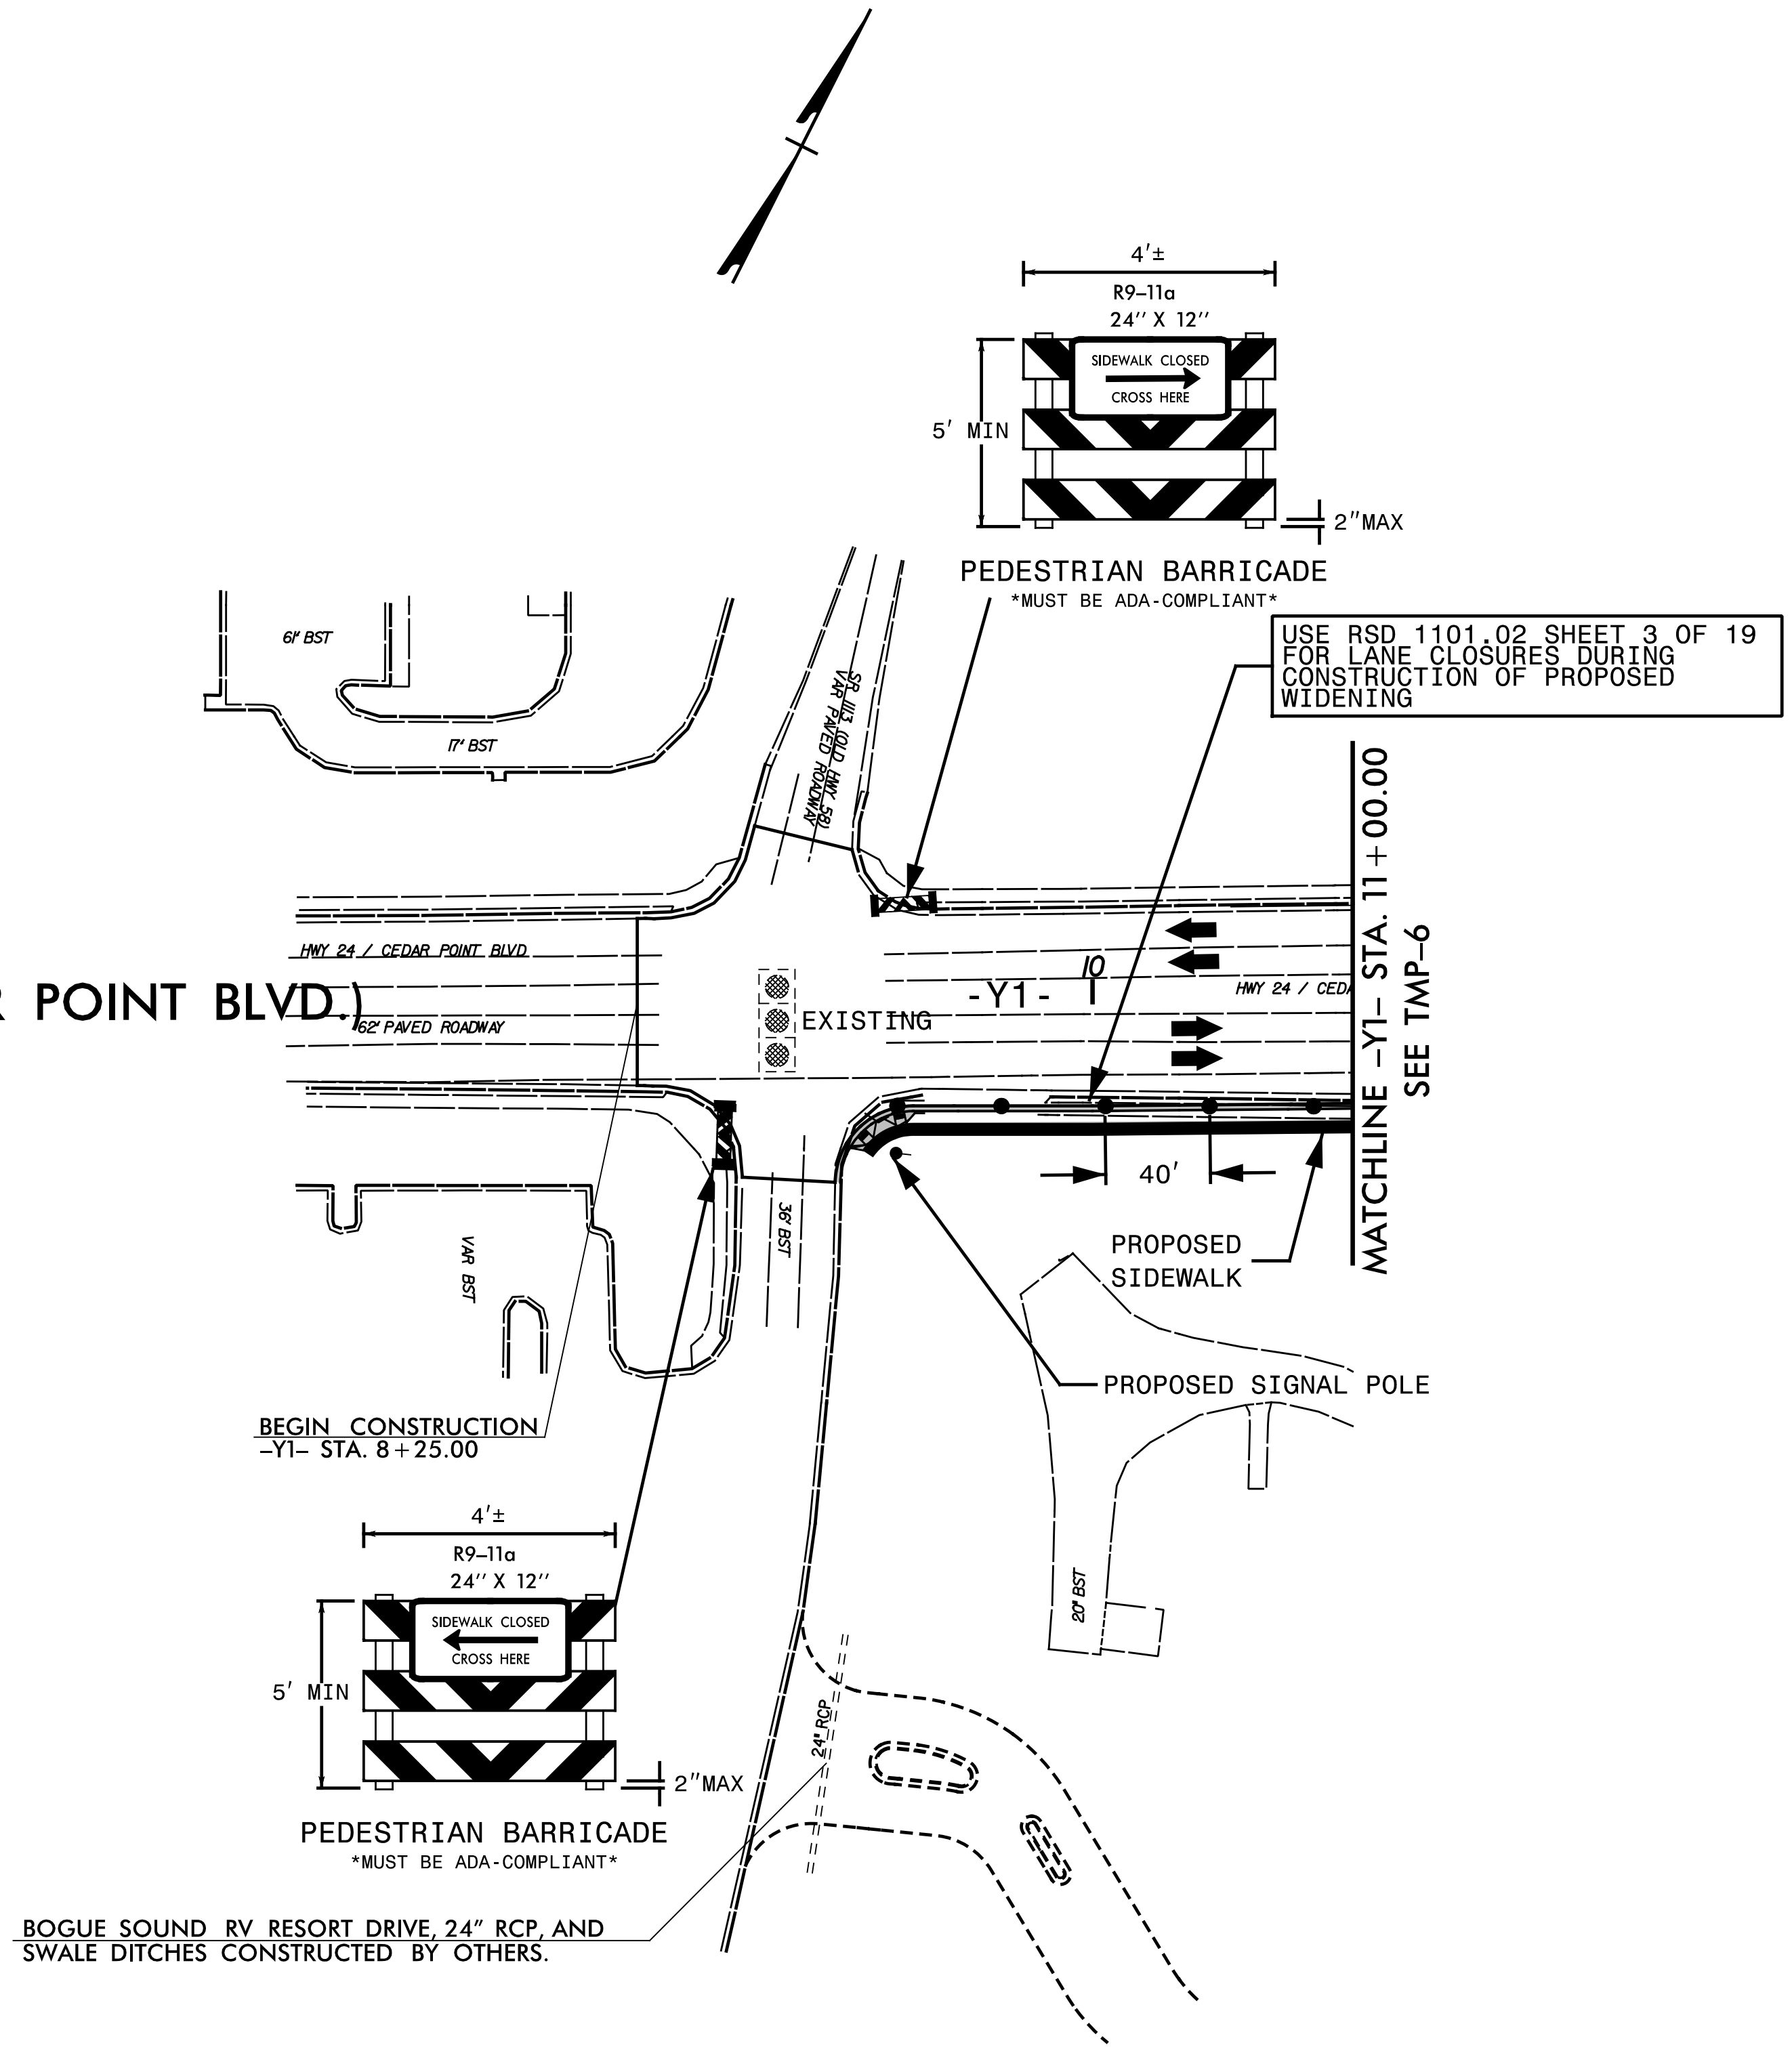

5/5/2026
 X:\2017\SET\124-00-R-5858\TP\Traffic\TMP-R-5858-TMP-8.dgn
 jbauman

GFT
 GFT Infrastructure, Inc.
 One Glenwood Avenue, Suite 900
 Raleigh, NC 27603
 919-420-7660
 NC Lic. No. F-0270

APPROVED: *John Bauman*
 DATE: 5/5/2026
 SEAL
 DOCUMENT NOT CONSIDERED FINAL
 UNLESS ALL SIGNATURES COMPLETED

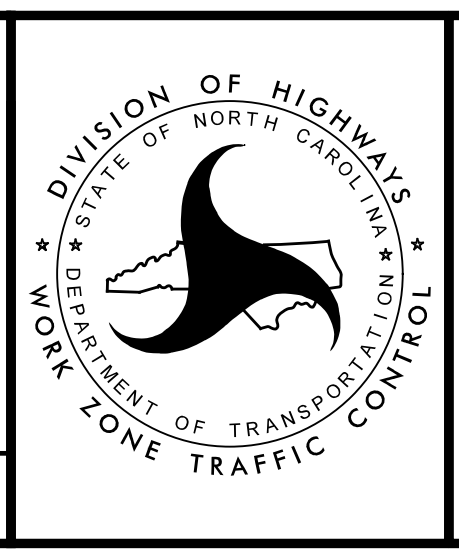

DIVISION OF HIGHWAYS
 STATE OF NORTH CAROLINA
 DEPARTMENT OF TRANSPORTATION
 WORK ZONE TRAFFIC CONTROL
 PHASE I