


SEE FINAL PAVEMENT MARKING PLANS FOR PAVEMENT MARKINGS

NOTE: ENSURE TEMPORARY MARKINGS ARE APPLIED ON MILLED/WEDGED SURFACES AND ON COMPLETE WIDENING SECTIONS PRIOR TO TRAFFIC SHIFTS.

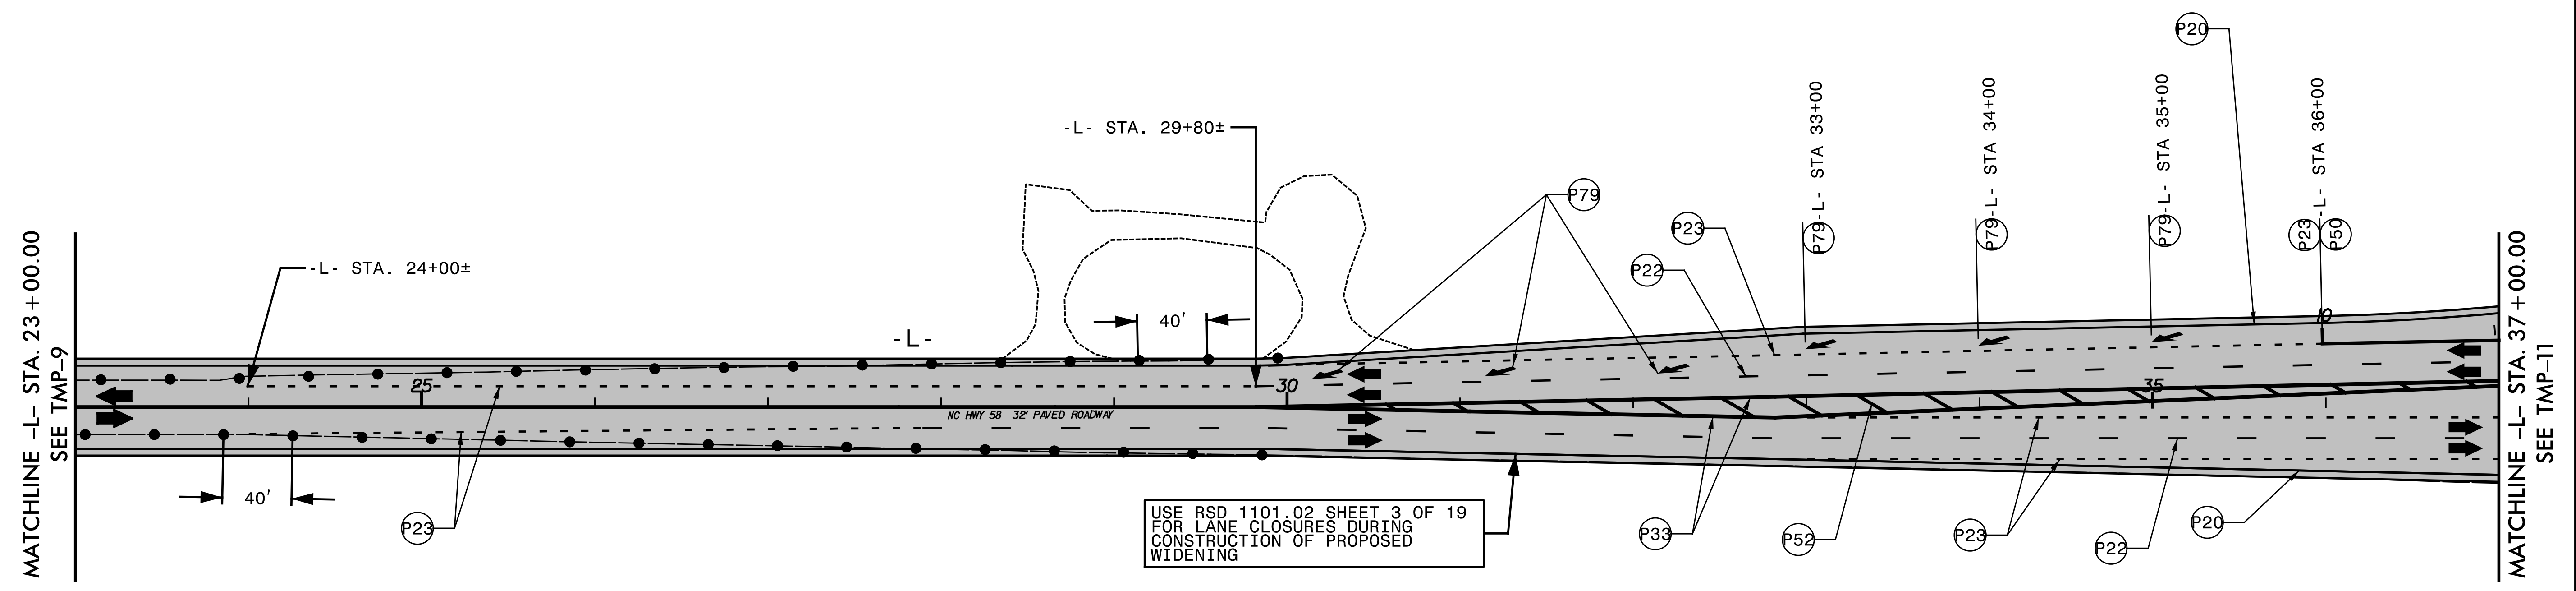


APPROVED: *John Bauman*
DocuSigned by: John Bauman 300009432281701

DATE: 5/5/2026

SEAL

DOCUMENT NOT CONSIDERED FINAL UNLESS ALL SIGNATURES COMPLETED

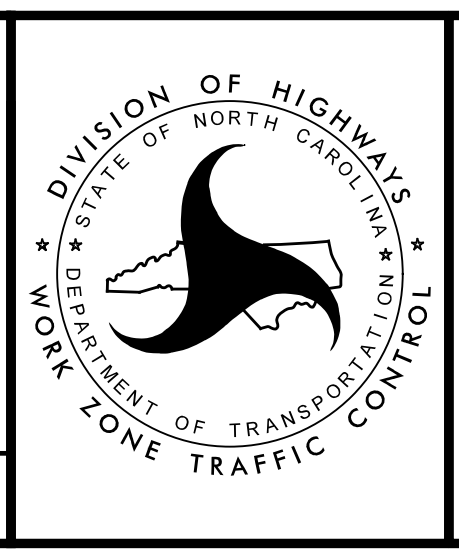

PHASE II