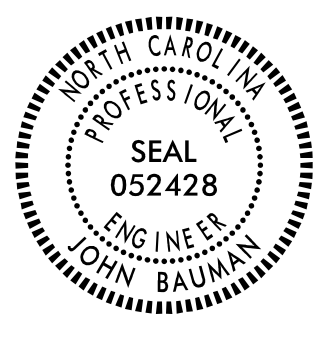



TIP PROJECT: R-5858

**STATE OF NORTH CAROLINA
DEPARTMENT OF TRANSPORTATION**

**PAVEMENT MARKING PLAN
CARTERET COUNTY**

**LOCATION: NC 24 CARTERET COUNTY AT NC 58 INTERSECTION
IN CAPE CARTERET. INTERSECTION IMPROVEMENT**

TIP NO. R-5858	SHEET NO. PMP-1
APPROVED: <i>John Bauman</i> <small>DocuSigned by: John Bauman 7F0584C378401...</small>	
DATE: 5/5/2026	
	
DOCUMENT NOT CONSIDERED FINAL UNLESS ALL SIGNATURES COMPLETED	

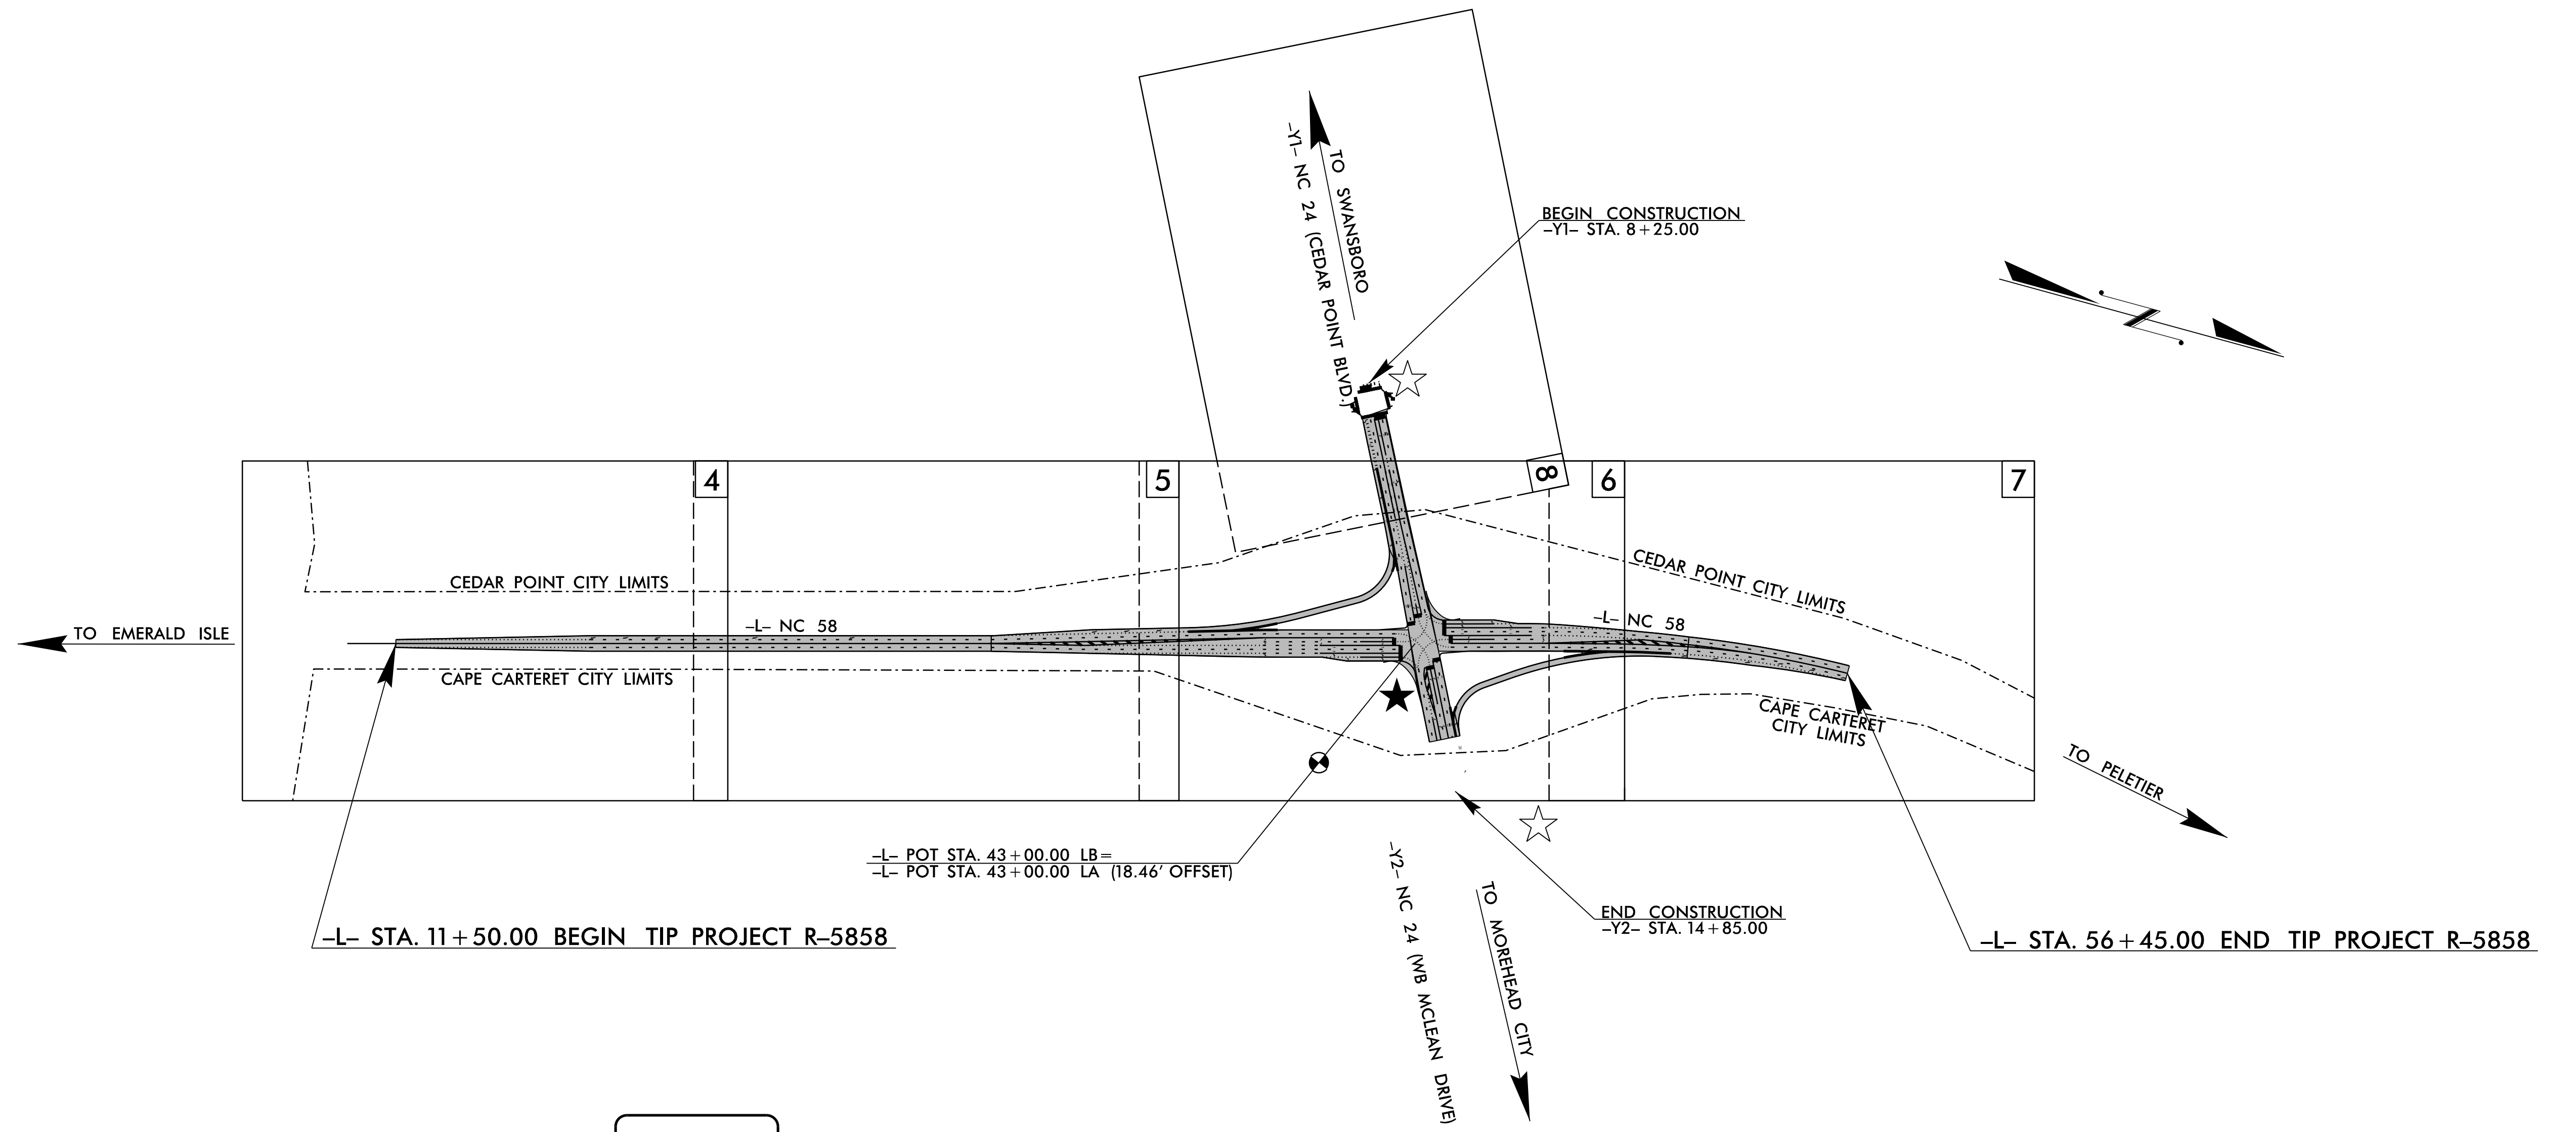

-L- POT STA. 43+00.00 LB=
-L- POT STA. 43+00.00 LA (18.46' OFFSET)

-L- STA. 11+50.00 BEGIN TIP PROJECT R-5858

END CONSTRUCTION
-Y2- STA. 14+85.00

-L- STA. 56+45.00 END TIP PROJECT R-5858

INDEX

SHEET NO.	DESCRIPTION
PMP-1	PAVEMENT MARKING PLAN TITLE SHEET
PMP-2	PAVEMENT MARKING SCHEDULE & QUANTITIES
PMP-3	GENERAL NOTES & ROADWAY STANDARD DRAWINGS
PMP-4-8	PAVEMENT MARKING DETAILS

PLAN PREPARED BY:
GFT

John Bauman, PE PROJECT MANAGER
DESIGN ENGINEER



5/5/2026 5:51:00 PM PMP-R-5858_PMP-1.dgn JTB:bauman