
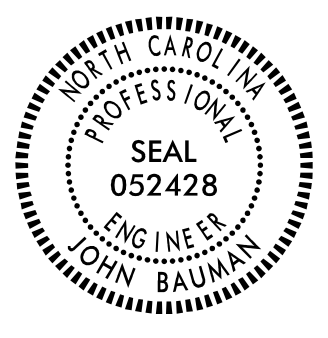
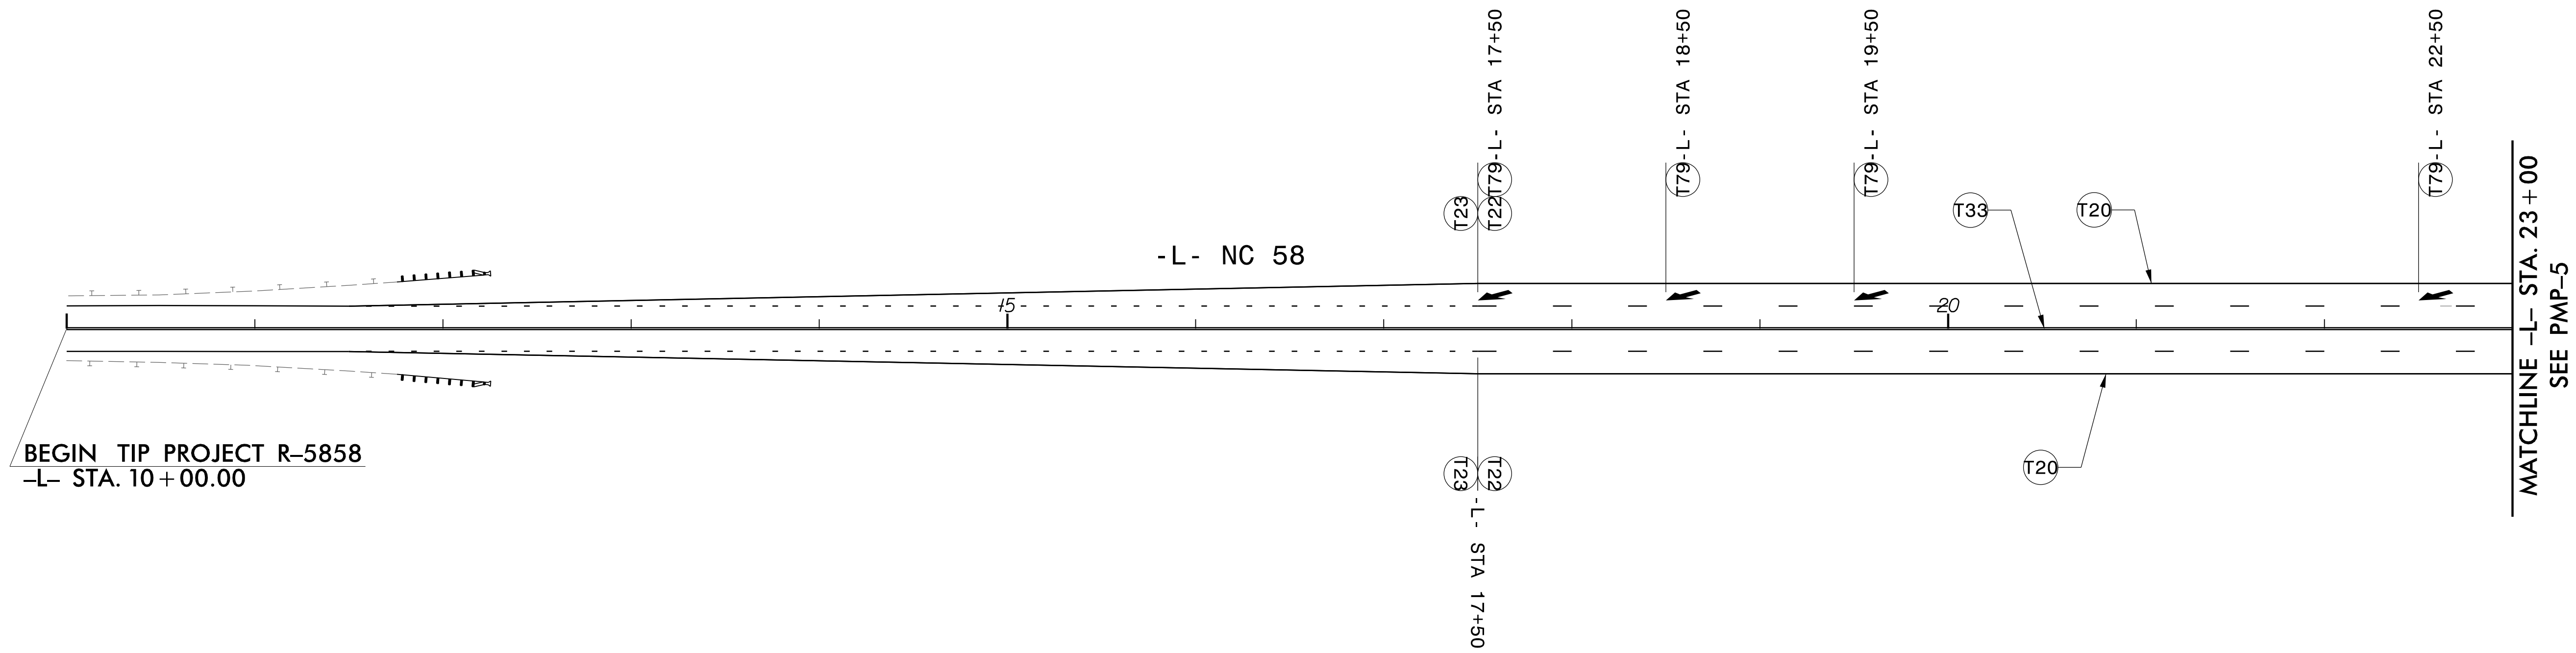


TIP NO. R - 5858	SHEET NO. PMP - 4
APPROVED: <i>John Bauman</i> <small>DocuSigned by: John Bauman 7F0584C378401...</small>	
DATE: 5/5/2026	
SEAL	
	
DOCUMENT NOT CONSIDERED FINAL UNLESS ALL SIGNATURES COMPLETED	

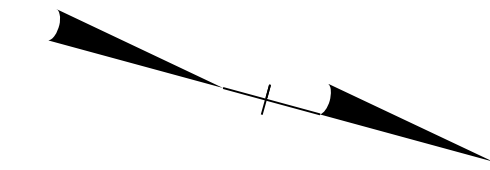

5/5/2026 11:55:11 AM C:\PMP\R-5858_PMP-4.dgn
 USER: jbauman

PAVEMENT MARKING DETAIL