
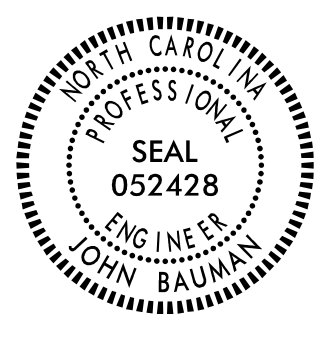
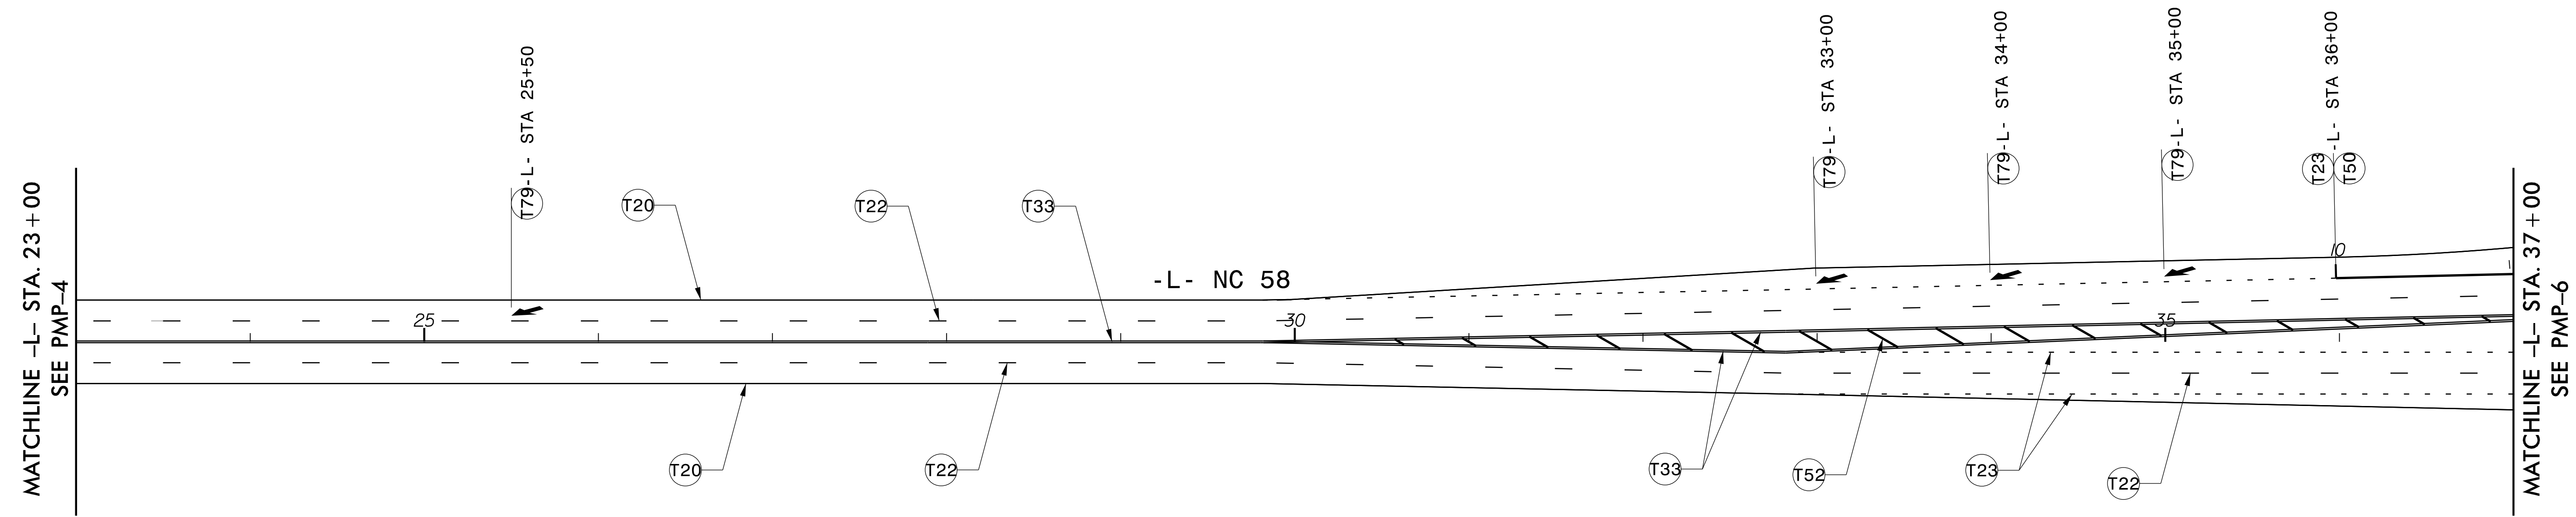


TIP NO. R - 5858	SHEET NO. PMP - 5
APPROVED: <i>John Bauman</i> <small>DocuSigned by: John Bauman 7F0584C378401...</small>	
DATE: 5/5/2026	
SEAL	
	
<b>DOCUMENT NOT CONSIDERED FINAL UNLESS ALL SIGNATURES COMPLETED</b>	

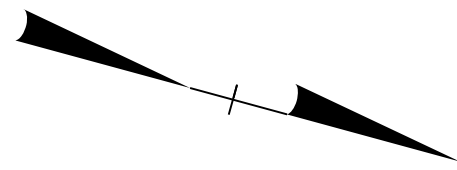

5/5/2026 11:55:11 AM C:\PMP\R-5858\_PMP-5.dgn  
 User: jbauman

**GFT** GFT Infrastructure, Inc.  
 One Glenwood Avenue, Suite 900  
 Raleigh, NC 27603  
 919-420-7660  
 NC Lic. No. F-0270

PAVEMENT MARKING DETAIL