
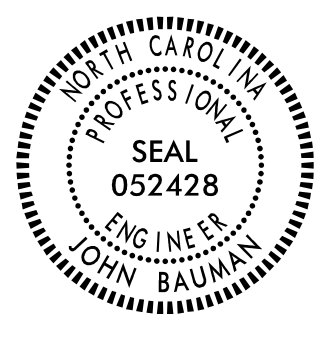
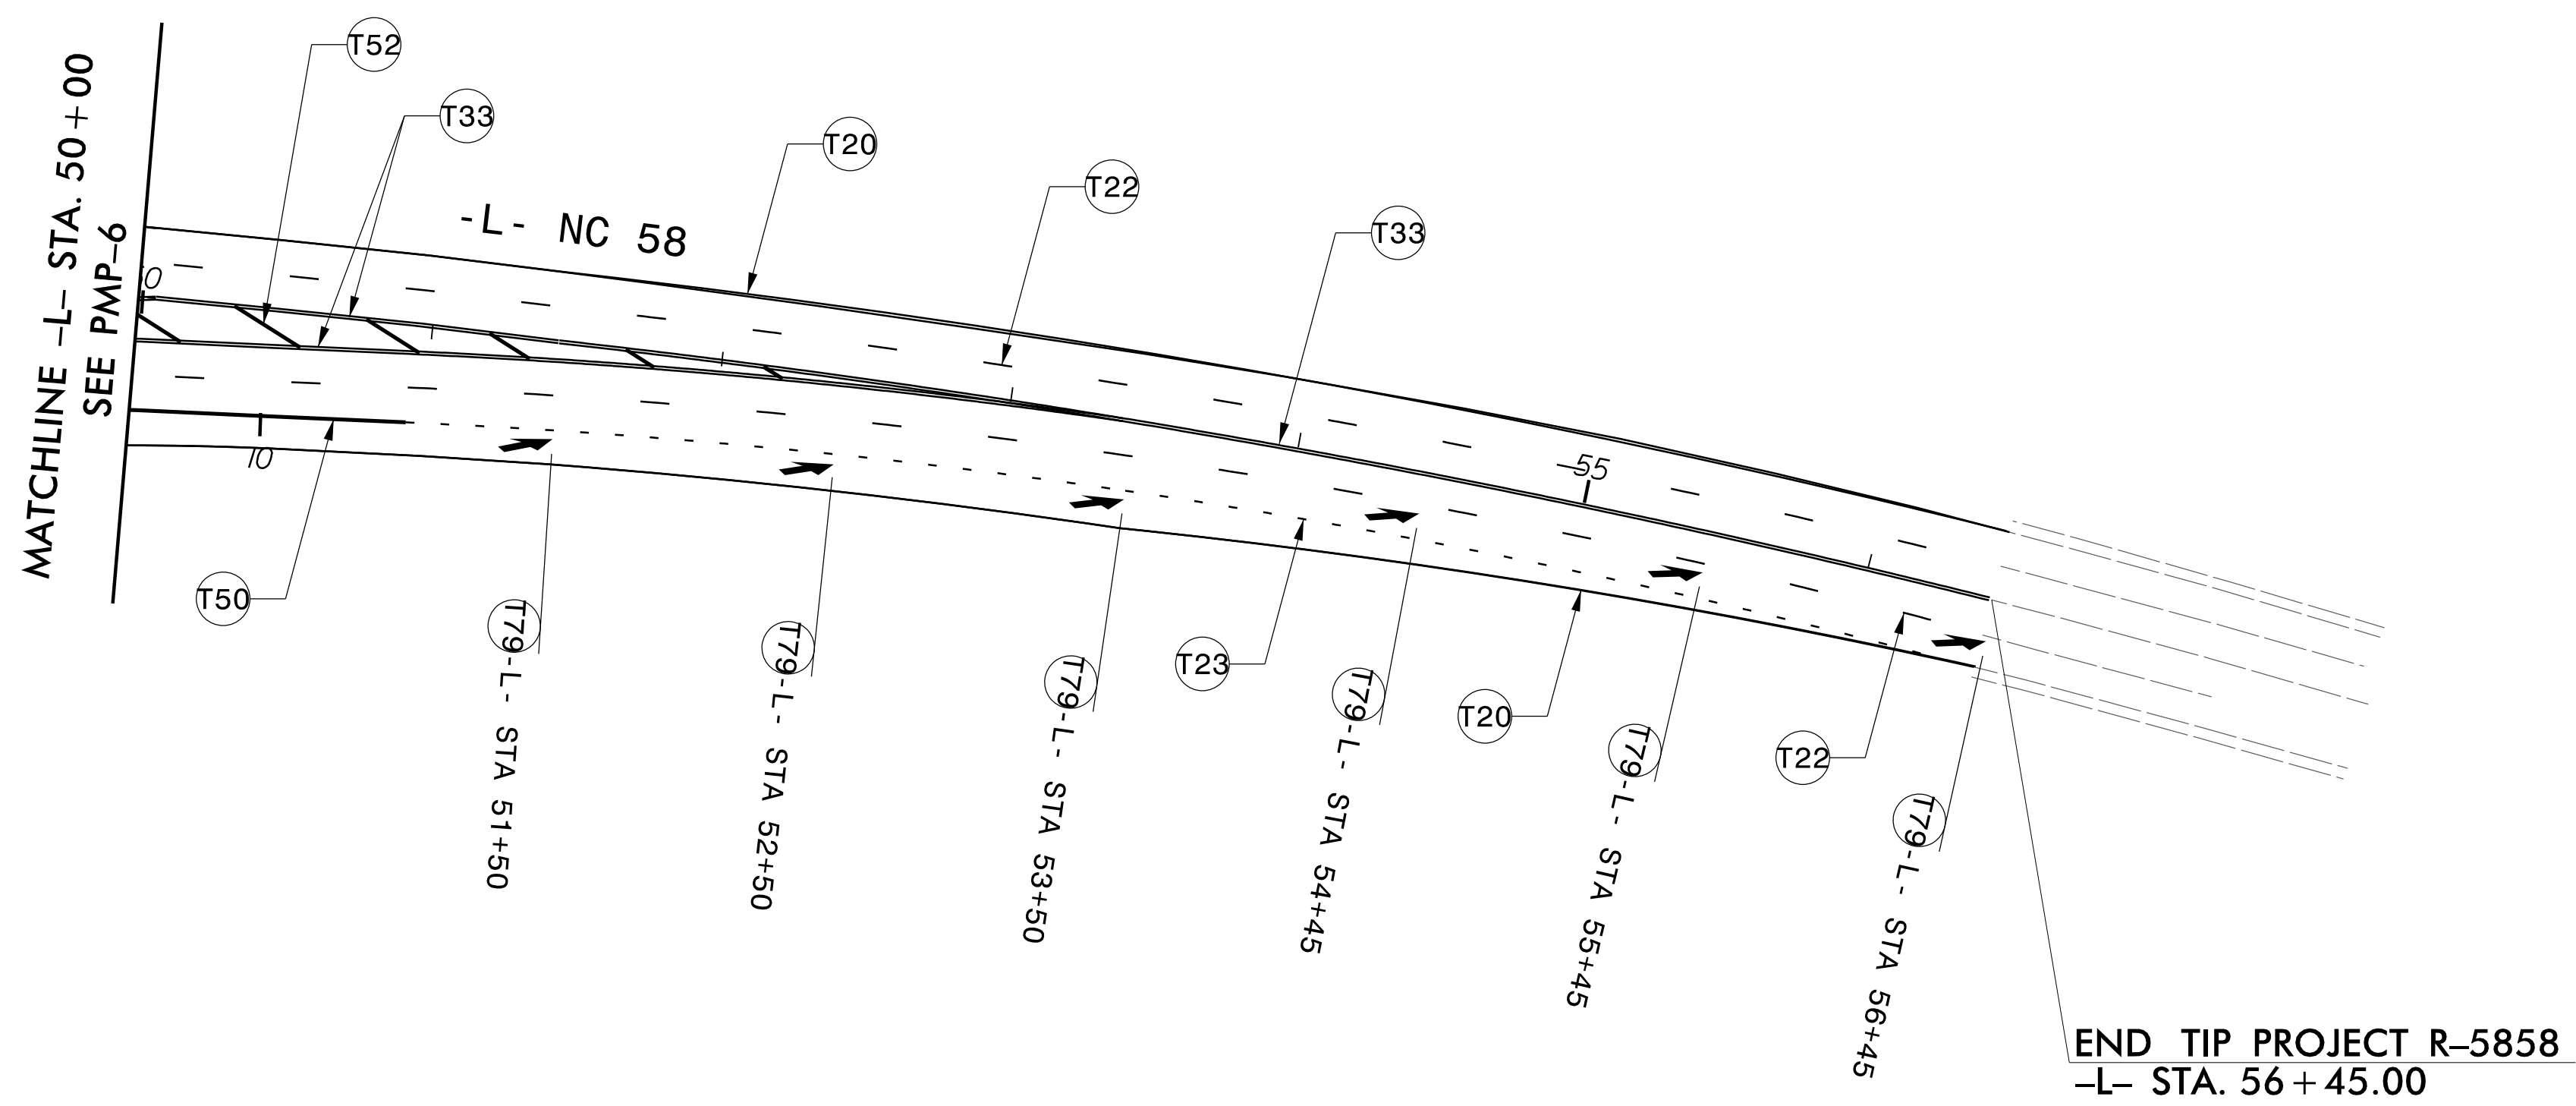


TIP NO. R - 5858	SHEET NO. PMP - 7
APPROVED: <i>John Bauman</i> <small>DocuSigned by: John Bauman 7F0584C3784D1...</small>	
DATE: 5/5/2026	
SEAL	
	
<b>DOCUMENT NOT CONSIDERED FINAL UNLESS ALL SIGNATURES COMPLETED</b>	

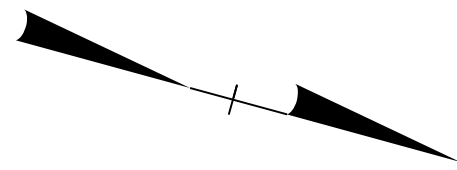

5/5/2026 11:58:11 AM P:\R-5858\_PMP-7.dgn  
 User: jbauman

PAVEMENT MARKING DETAIL