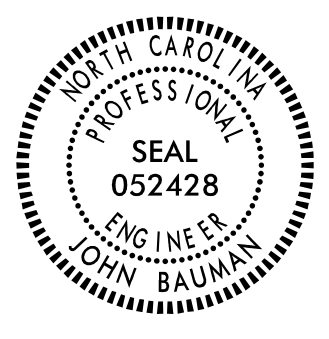


**STATE OF NORTH CAROLINA
DEPARTMENT OF TRANSPORTATION**

**SIGNING PLAN
CARTERET COUNTY**

**LOCATION: NC 24 CARTERET COUNTY AT NC 58 INTERSECTION
IN CAPE CARTERET. INTERSECTION IMPROVEMENT**

<small>TIP NO.</small> R-5858	<small>SHEET NO.</small> SIGN-1
<small>DocuSigned by:</small> APPROVED: <i>John Bauman</i> <small>7FFD584C37884D1</small>	
<small>DATE:</small> 5/5/2026	
	
DOCUMENT NOT CONSIDERED FINAL UNLESS ALL SIGNATURES COMPLETED	

TIP PROJECT: R-5858

CONTRACT: --

ROADWAY STANDARD DRAWINGS

THE FOLLOWING ROADWAY STANDARDS AS APPEAR IN "ROADWAY STANDARD DRAWINGS" - N.C. DEPARTMENT OF TRANSPORTATION - RALEIGH, N.C., DATED JANUARY 2024 ARE APPLICABLE TO THIS PROJECT AND BY REFERENCE HEREBY ARE CONSIDERED A PART OF THESE PLANS:

<u>STD. NO.</u>	<u>TITLE</u>
901.10	TYPE 'A' SIGNS
901.20	TYPE 'B' SIGNS
901.50	ARROWS AND SHIELDS
901.70	SIGN STRINGERS AND SUPPORT SPACING
901.80	SIGN MOUNTING DETAILS
903.20	WOOD SIGN SUPPORTS
904.10	ORIENTATION OF GROUND MOUNTED SIGNS
904.30	SUPPLEMENTAL SIGN MOUNTING

PROJECT NOTES

1. DISPOSAL OF SUPPORT, WOOD
2. DISPOSAL OF SIGN SYSTEM, U-CHANNEL
3. DISPOSAL OF SIGN SYSTEM, WOOD
4. DISPOSAL OF SIGN, A OR B (OVERHEAD)
5. DISPOSAL OF LIGHTING SYSTEM
6. SIGN ERECTION, RELOCATE SIGN TYPE D

GENERAL NOTES

- . SIGNS FURNISHED BY CONTRACTOR
- . WHEN NOT STATIONED OR DIMENSIONED ON PLANS, ALL 'E' AND 'F' SIGNS SHALL BE FIELD LOCATED BY THE ENGINEER.
- . ALL EXISTING SIGNS ON "U" CHANNEL POST WITHIN THE PROJECT LIMITS SHALL BE REMOVED AND DISPOSED OF UNLESS OTHERWISE NOTED ON PLANS.
- . WHEN EXISTING SIGNS ARE REMOVED AND INSTALLED ON NEW SUPPORTS, THE RE-ERECTION SHALL IMMEDIATELY FOLLOW THE REMOVAL.
- . THE BACKGROUND FOR TYPE E & F SIGNS SHALL BE TYPE C REFLECTIVE SHEETING.
- . DO NOT BEGIN FABRICATION FOR TYPES A & B SIGNS MOUNTED ON OVERHEAD STRUCTURES OR STEEL SUPPORTS UNTIL "S" DIMENSIONS HAVE BEEN FIELD VERIFIED.
- . SEE ROADWAY PLANS FOR GUARD/GUIDE RAIL DETAILS.

SUMMARY OF QUANTITIES

ITEM NO.		ITEM DESCRIPTION	QUANTITY	UNIT
DESC. NO.	SECT. NO.			
4025000000	901	CONTRACTOR FURNISHED, TYPE A SIGN	2144	SF
4025000000	901	CONTRACTOR FURNISHED, TYPE B SIGN	203	SF
4025000000	901	CONTRACTOR FURNISHED, TYPE E SIGN	131	SF
4025000000	901	CONTRACTOR FURNISHED, TYPE F SIGN	37	SF
4082000000	903	SUPPORTS, WOOD	703	LF
4110000000	904	SIGN ERECTION, TYPE B (GROUND MOUNTED)	10	EA
4102000000	904	SIGN ERECTION, TYPE E	18	EA
4108000000	904	SIGN ERECTION, TYPE F	6	EA
4109000000	904	SIGN ERECTION, TYPE A (OVERHEAD)	12	EA
4116100000	904	SIGN ERECTION, RELOCATE SIGN TYPE D (GROUND MOUNTED)	6	EA
4141000000	907	DISPOSAL OF SUPPORT, WOOD	6	EA
4155000000	907	DISPOSAL OF SIGN SYSTEM, U-CHANNEL	12	EA
4158000000	907	DISPOSAL OF SIGN SYSTEM, WOOD	17	EA
4234000000	907	DISPOSAL OF SIGN, A OR B (OVERHEAD)	12	EA
4251000000	907	DISPOSAL OF LIGHTING SYSTEM	4	EA
4360000000	SP	GENERIC SIGNING ITEM (CUTTING OF STEEL SIGN HANGERS ON OVERHEAD SIGNS)	29	EA

INDEX

<u>SHEET NO.</u>	<u>DESCRIPTION</u>
SIGN-1	SIGNING PLAN TITLE SHEET
SIGN-2-2C	TYPE A SIGNS
SIGN-2D-2F	TYPE B SIGNS
SIGN-2G	SUPPORT CHART
SIGN-2H-2K	OVERHEAD DETAIL
SIGN-3	TYPE E & F SIGNS
SIGN-4-8	EXISTING SIGNS
SIGN-9-13	PROPOSED SIGNS

**PLAN PREPARED BY:
GFT**

John Bauman, PE PROJECT MANAGER
 _____ DESIGN ENGINEER



GFT Infrastructure, Inc.
One Glenwood Avenue, Suite 900
Raleigh, NC 27603
919-420-7660
NC Lic. No. F-0270