


APPROVED:    
DocuSigned by: John Bauman  
7FFD584C3784D1  
 DATE: 5/5/2026




**DOCUMENT NOT CONSIDERED FINAL  
UNLESS ALL SIGNATURES COMPLETED**

SIGN NUMBER: 104  
 TYPE: A BACKG COLOR: Green  
 QUANTITY: 1 COPY COLOR: White  
 SIGN WIDTH: 17'-0" MAJ. COPY SERIES: Overhead  
 HEIGHT: 10'-0"  
 TOTAL AREA: 170.0 Sq. Ft.  
 BORDER TYPE: FLUSH ROUTE MARKERS: 36, 0' x 36, 0'  
 RECESS: 0' (M1-5-2-24-10C)  
 WIDTH: 2' ARROW TYPES: 19, 5' x 24, 0' (AR90L2)  
 RADII: 12' 19, 5' x 24, 0' (AR90L2)  
 NO. Z BARS: 3  
 LENGTH: 196, 0 MAT: L1, 6 mm ALUMINUM

DESIGN BY: JWB CHECKED BY: JWB DATE: FEB 5, 2026  
 PROJECT ID: R-5858 LOCATION: CARTERET COUNTY DIV: 02

LETTER POSITIONS  
 E A S T 38.7  
 106.19 1.7 11.3 9.2 7.5 59.3  
 M o r e h e a d C i t y  
 25.9 15.7 13.2 8.6 12.9 12.9 11.7 12.9 8.8 13.3 14.5 6.6 9.7 11.3 25.9 152.2

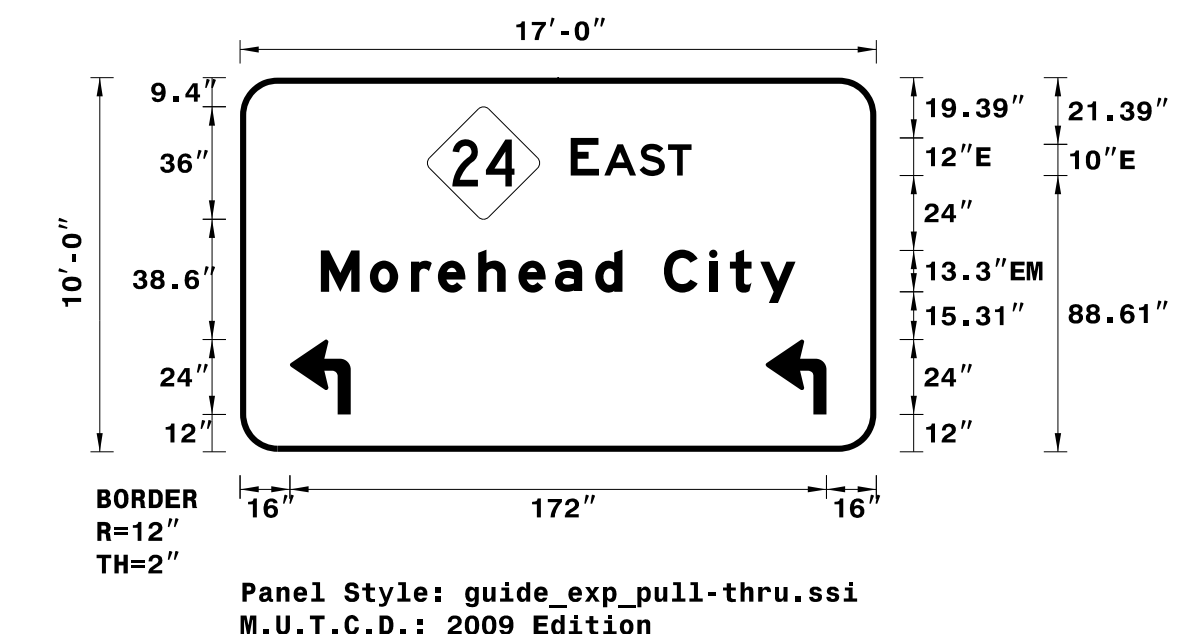

Letter positions are to the lower left corners


- USE NOTES: 1, 3, 4, 6
- Legend and border shall be direct applied encapsulated lens reflective sheeting.
  - Legend and border shall be direct applied enclosed lens reflective sheeting.
  - Shields shall be encapsulated lens reflective sheeting on 0,8mm aluminum and demountable.
  - Background shall be encapsulated lens reflective sheeting.
  - Background shall be enclosed lens reflective sheeting.
  - Center arrows vertically on sign.

NORTH CAROLINA D. O. T. SIGN DETAIL

SIGN NUMBER: 105  
 TYPE: A BACKG COLOR: Green  
 QUANTITY: 1 COPY COLOR: White  
 SIGN WIDTH: 23'-0" MAJ. COPY SERIES: Overhead  
 HEIGHT: 9'-0"  
 TOTAL AREA: 207.0 Sq. Ft.  
 BORDER TYPE: FLUSH ROUTE MARKERS: 36, 0' x 36, 0'  
 RECESS: 0' (M1-5-2-24-10C)  
 WIDTH: 2' ARROW TYPES: 24, 0' x 16, 5' (ARFDOWN)  
 RADII: 12' 24, 0' x 16, 5' (ARFDOWN)  
 NO. Z BARS: 3  
 LENGTH: 268, 0 MAT: L1, 6 mm ALUMINUM

DESIGN BY: JWB CHECKED BY: JWB DATE: FEB 5, 2026  
 PROJECT ID: R-5858 LOCATION: CARTERET COUNTY DIV: 02

LETTER POSITIONS  
 S O U T H 49.8  
 137.27 2.3 10.7 9.8 9.2 81.89  
 C r y s t a l C o a s t B e a c h e s  
 17.1 14.5 8.4 13.7 11.6 10 14.1 2.7 13.3 13.3 12 12.6 11.6 6.9 13.3 13.3 11.7 12.9 12.9 12.9 11.4 8.8 17.1 241.8

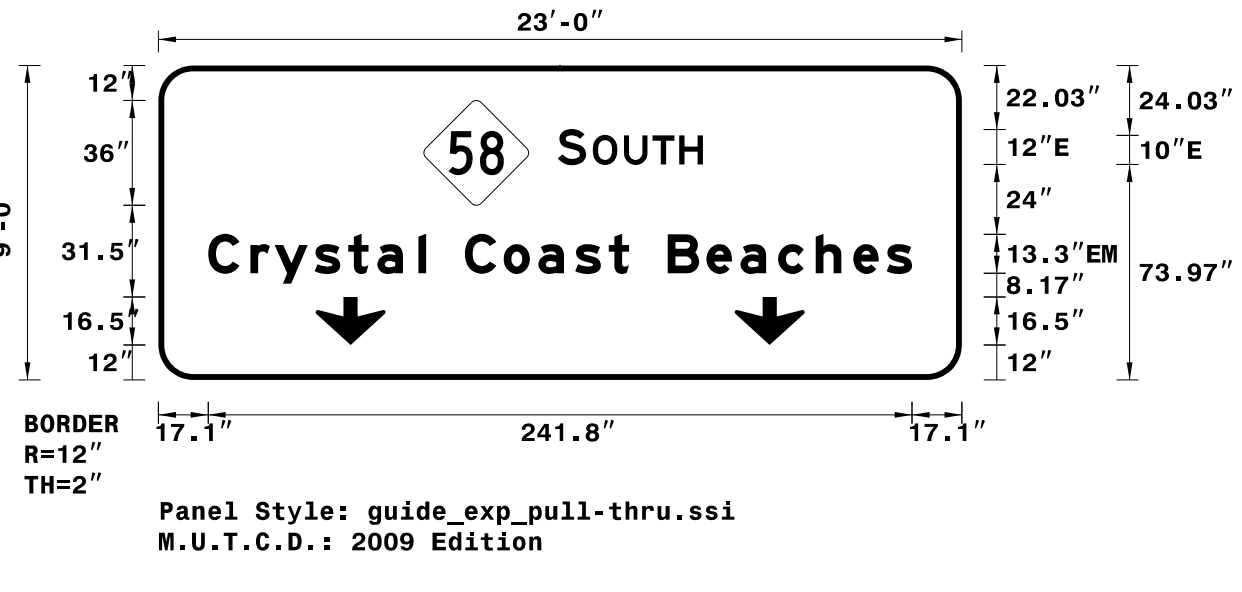

Letter positions are to the lower left corners


- USE NOTES: 1, 3, 4, 6
- Legend and border shall be direct applied encapsulated lens reflective sheeting.
  - Legend and border shall be direct applied enclosed lens reflective sheeting.
  - Shields shall be encapsulated lens reflective sheeting on 0,8mm aluminum and demountable.
  - Background shall be encapsulated lens reflective sheeting.
  - Background shall be enclosed lens reflective sheeting.
  - Center arrows vertically on sign.

NORTH CAROLINA D. O. T. SIGN DETAIL

SIGN NUMBER: 106  
 TYPE: A BACKG COLOR: Green  
 QUANTITY: 1 COPY COLOR: White  
 SIGN WIDTH: 14'-0" MAJ. COPY SERIES: Overhead  
 HEIGHT: 10'-0"  
 TOTAL AREA: 140.0 Sq. Ft.  
 BORDER TYPE: FLUSH ROUTE MARKERS: 36, 0' x 36, 0'  
 RECESS: 0' (M1-5-2-24-10C)  
 WIDTH: 2' ARROW TYPES: 19, 5' x 24, 0' (AR90R2)  
 RADII: 12'  
 NO. Z BARS: 3  
 LENGTH: 160, 0 MAT: L1, 6 mm ALUMINUM

DESIGN BY: JWB CHECKED BY: JWB DATE: FEB 5, 2026  
 PROJECT ID: R-5858 LOCATION: CARTERET COUNTY DIV: 02

LETTER POSITIONS  
 W E S T 40  
 88.1 12.7 1.7 8.9 9.2 7.5 39.9  
 J a c k s o n v i l l e  
 17.1 13.4 12.9 12.9 11.4 11.7 13.2 12.6 14.1 8 8 6.8 8.8 17.1 133.8

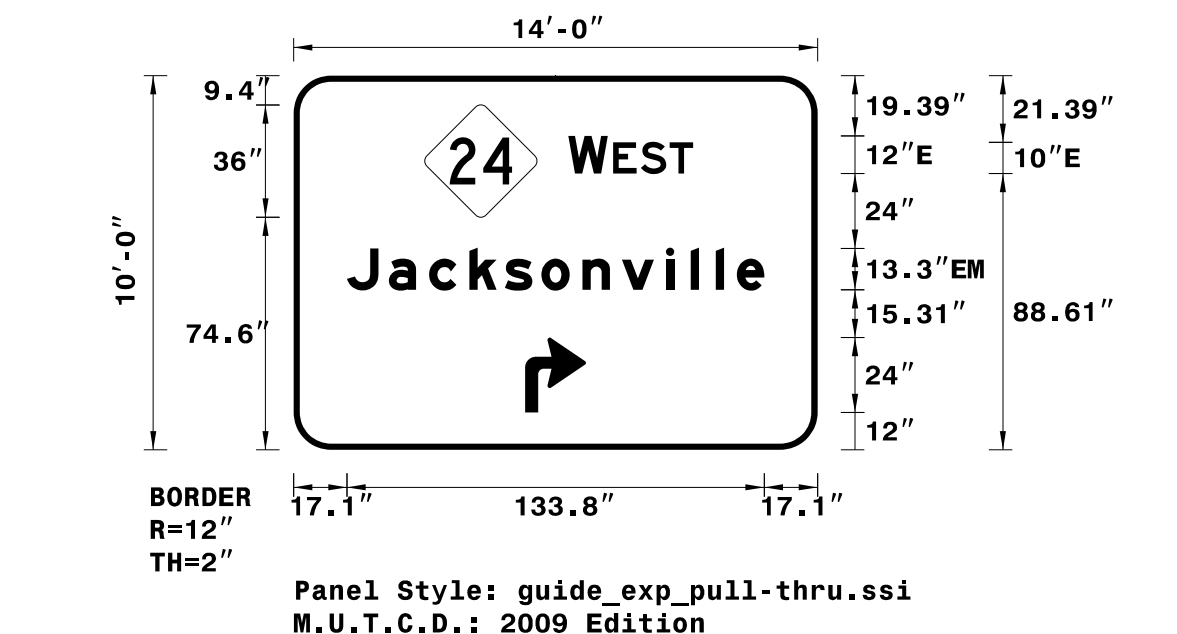

Letter positions are to the lower left corners

- USE NOTES: 1, 3, 4, 6
- Legend and border shall be direct applied encapsulated lens reflective sheeting.
  - Legend and border shall be direct applied enclosed lens reflective sheeting.
  - Shields shall be encapsulated lens reflective sheeting on 0,8mm aluminum and demountable.
  - Background shall be encapsulated lens reflective sheeting.
  - Background shall be enclosed lens reflective sheeting.
  - Center arrows vertically on sign.

NORTH CAROLINA D. O. T. SIGN DETAIL

5/5/2026 11:58:10 AM R-5858\_SIGN-2A.dgn JWB