


APPROVED: *John Bauman*
 DATE: 5/5/2026

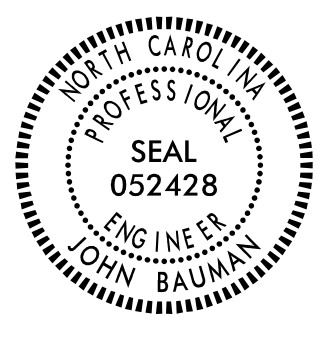

**DOCUMENT NOT CONSIDERED FINAL
 UNLESS ALL SIGNATURES COMPLETED**

SIGN NUMBER: 301 TYPE: B QUANTITY: 1
 SIGN WIDTH: 8'-0" HEIGHT: 3'-6" TOTAL AREA: 28.0 Sq.Ft.
 BORDER TYPE: FLUSH RECESS: 0" WIDTH: 0.75" RADIUS: 3"
 NO. Z BARS: LENGTH:

BACKG COLOR: Green COPY COLOR: White

SYMBOL	X	Y	WID	HT

DESIGN BY: RDS CHECKED BY: SDM DATE: Feb 14, 2019
 PROJECT ID: R-5858 LOCATION: CARTERET COUNTY DIVISION: 02

1. Legend and border(except those that are colored black) shall be direct applied Grade C sheeting.
 2. Background shall be Grade C reflective sheeting.

Spacing Factor is 1 unless specified otherwise

LETTER POSITIONS

Letter spacings are to start of next letter

Series/Size	Text Length
D 2000	48.1
D 2000	41.2
D 2000	68.0

FILENAME: NORTH CAROLINA D.O.T. SIGN DETAIL

SIGN NUMBER: 302 TYPE: B QUANTITY: 1
 SIGN WIDTH: 7'-0" HEIGHT: 2'-6" TOTAL AREA: 17.5 Sq.Ft.
 BORDER TYPE: FLUSH RECESS: 0" WIDTH: 0.75" RADIUS: 3"
 NO. Z BARS: LENGTH:

BACKG COLOR: Green COPY COLOR: White

SYMBOL	X	Y	WID	HT

DESIGN BY: RDS CHECKED BY: SDM DATE: Feb 14, 2019
 PROJECT ID: R-5858 LOCATION: CARTERET COUNTY DIVISION: 02

1. Legend and border(except those that are colored black) shall be direct applied Grade C sheeting.
 2. Background shall be Grade C reflective sheeting.

Spacing Factor is 1 unless specified otherwise

LETTER POSITIONS

Letter spacings are to start of next letter

Series/Size	Text Length
D 2000	45.6
D 2000	54.5

FILENAME: NORTH CAROLINA D.O.T. SIGN DETAIL

SIGN NUMBER: 303 TYPE: B QUANTITY: 1
 SIGN WIDTH: 7'-0" HEIGHT: 3'-6" TOTAL AREA: 24.5 Sq.Ft.
 BORDER TYPE: FLUSH RECESS: 0" WIDTH: 0.75" RADIUS: 3"
 NO. Z BARS: LENGTH:

BACKG COLOR: Green COPY COLOR: White

SYMBOL	X	Y	WID	HT
AR_Type D	7	31.8	6	9
AR_Type D	7	18	6	9
AR_Type D	68	4.3	6	9

DESIGN BY: RDS CHECKED BY: SDM DATE: Feb 14, 2019
 PROJECT ID: R-5858 LOCATION: CARTERET COUNTY DIVISION: 02

1. Legend and border(except those that are colored black) shall be direct applied Grade C sheeting.
 2. Background shall be Grade C reflective sheeting.
 3.
 4.

Spacing Factor is 1 unless specified otherwise

LETTER POSITIONS

Letter spacings are to start of next letter

Series/Size	Text Length
D 2000	44.5
D 2000	22.5
D 2000	51.6

FILENAME: NORTH CAROLINA D.O.T. SIGN DETAIL

SIGN NUMBER: 304 TYPE: B QUANTITY: 1
 SIGN WIDTH: 7'-0" HEIGHT: 3'-6" TOTAL AREA: 24.5 Sq.Ft.
 BORDER TYPE: FLUSH RECESS: 0" WIDTH: 0.75" RADIUS: 3"
 NO. Z BARS: LENGTH:

BACKG COLOR: Green COPY COLOR: White

SYMBOL	X	Y	WID	HT
AR_Type D	7	31.8	6	9
AR_Type D	68	18	6	9
AR_Type D	68	4.3	6	9

DESIGN BY: RDS CHECKED BY: SDM DATE: Feb 14, 2019
 PROJECT ID: R-5858 LOCATION: CARTERET COUNTY DIVISION: 02

1. Legend and border(except those that are colored black) shall be direct applied Grade C sheeting.
 2. Background shall be Grade C reflective sheeting.

Spacing Factor is 1 unless specified otherwise

LETTER POSITIONS

Letter spacings are to start of next letter

Series/Size	Text Length
D 2000	48.6
D 2000	44.5
D 2000	39.5

FILENAME: NORTH CAROLINA D.O.T. SIGN DETAIL

5/5/2026 R-5858_SIGN-2D.dgn JTB