
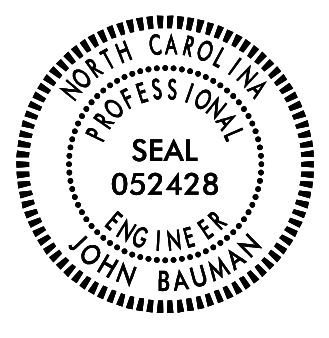


TIP NO. R - 5858	SHEET NO. SIGN - 2I
APPROVED: <i>John Bauman</i> <small>DocuSigned by: John Bauman 7FFD584C3784D1...</small>	
DATE: 5/5/2026	
SEAL	
	
DOCUMENT NOT CONSIDERED FINAL UNLESS ALL SIGNATURES COMPLETED	

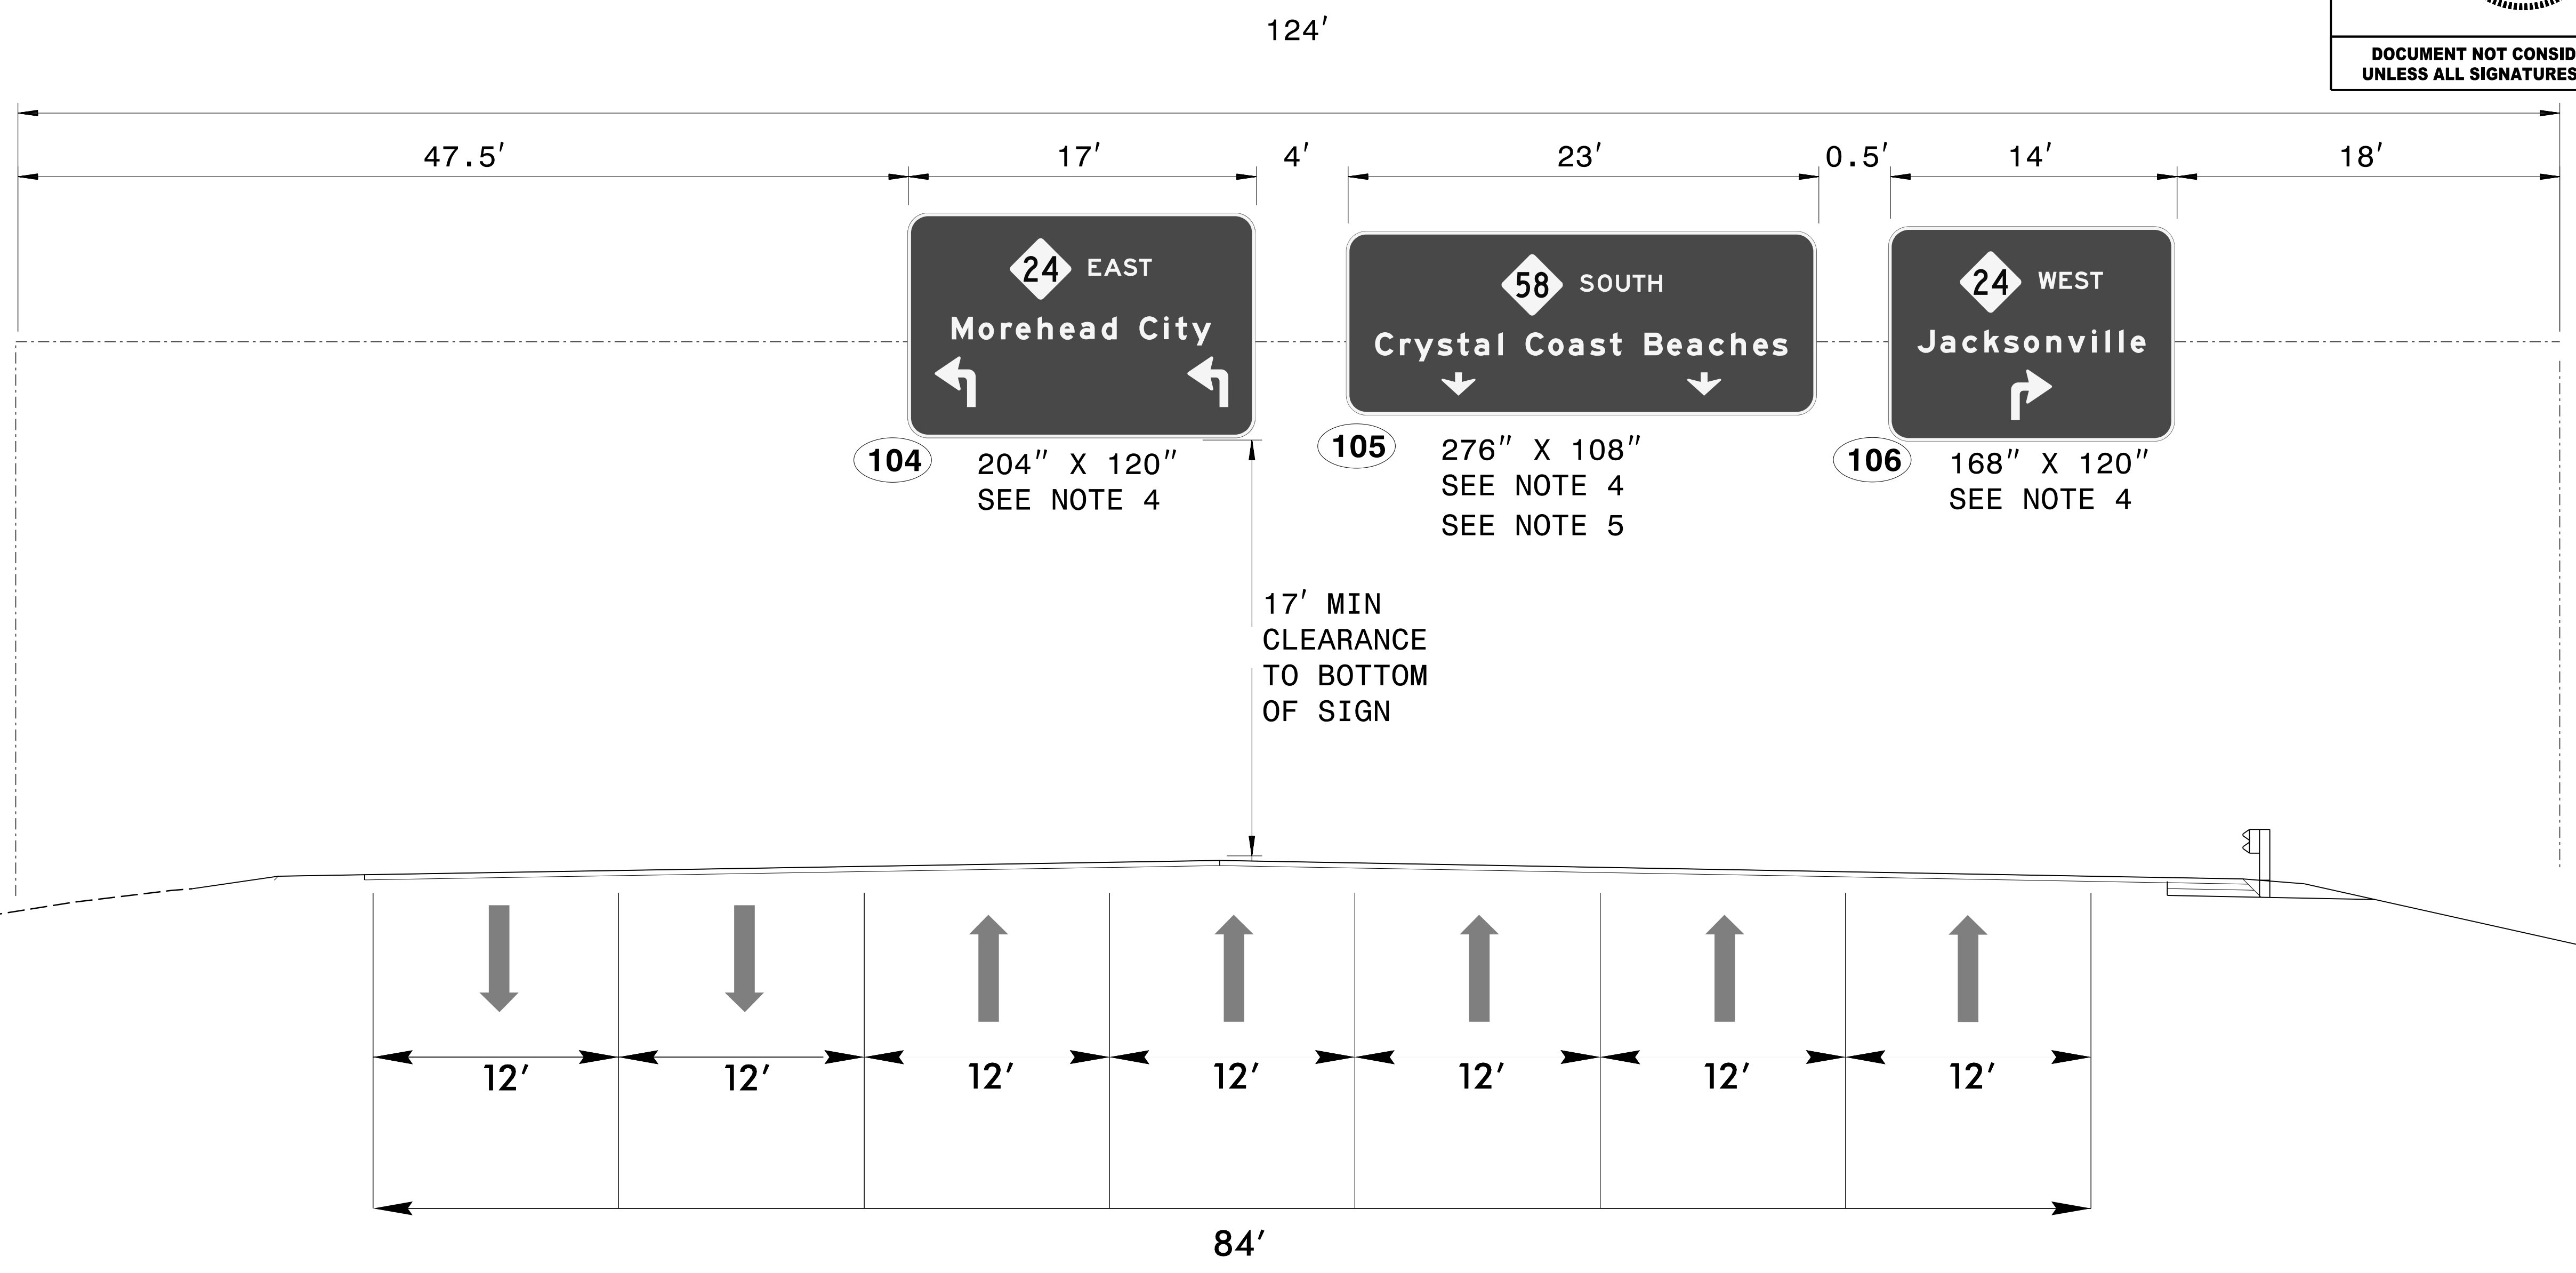

NC 58 -L- STA. 46+18

5/5/2026 11:58:58 AM OVERHEAD_SIGN.dgn
USER: jbauman