
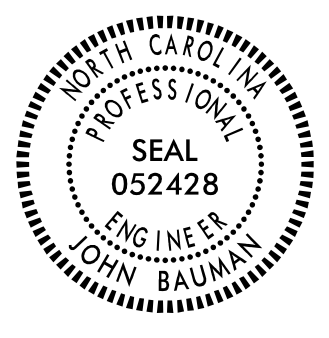


TIP NO. R - 5858	SHEET NO. SIGN - 2K
APPROVED: <i>John Bauman</i> <small>DocuSigned by: John Bauman 7FFD584C37884D1</small>	
DATE: 5/5/2026	
SEAL 	
DOCUMENT NOT CONSIDERED FINAL UNLESS ALL SIGNATURES COMPLETED	

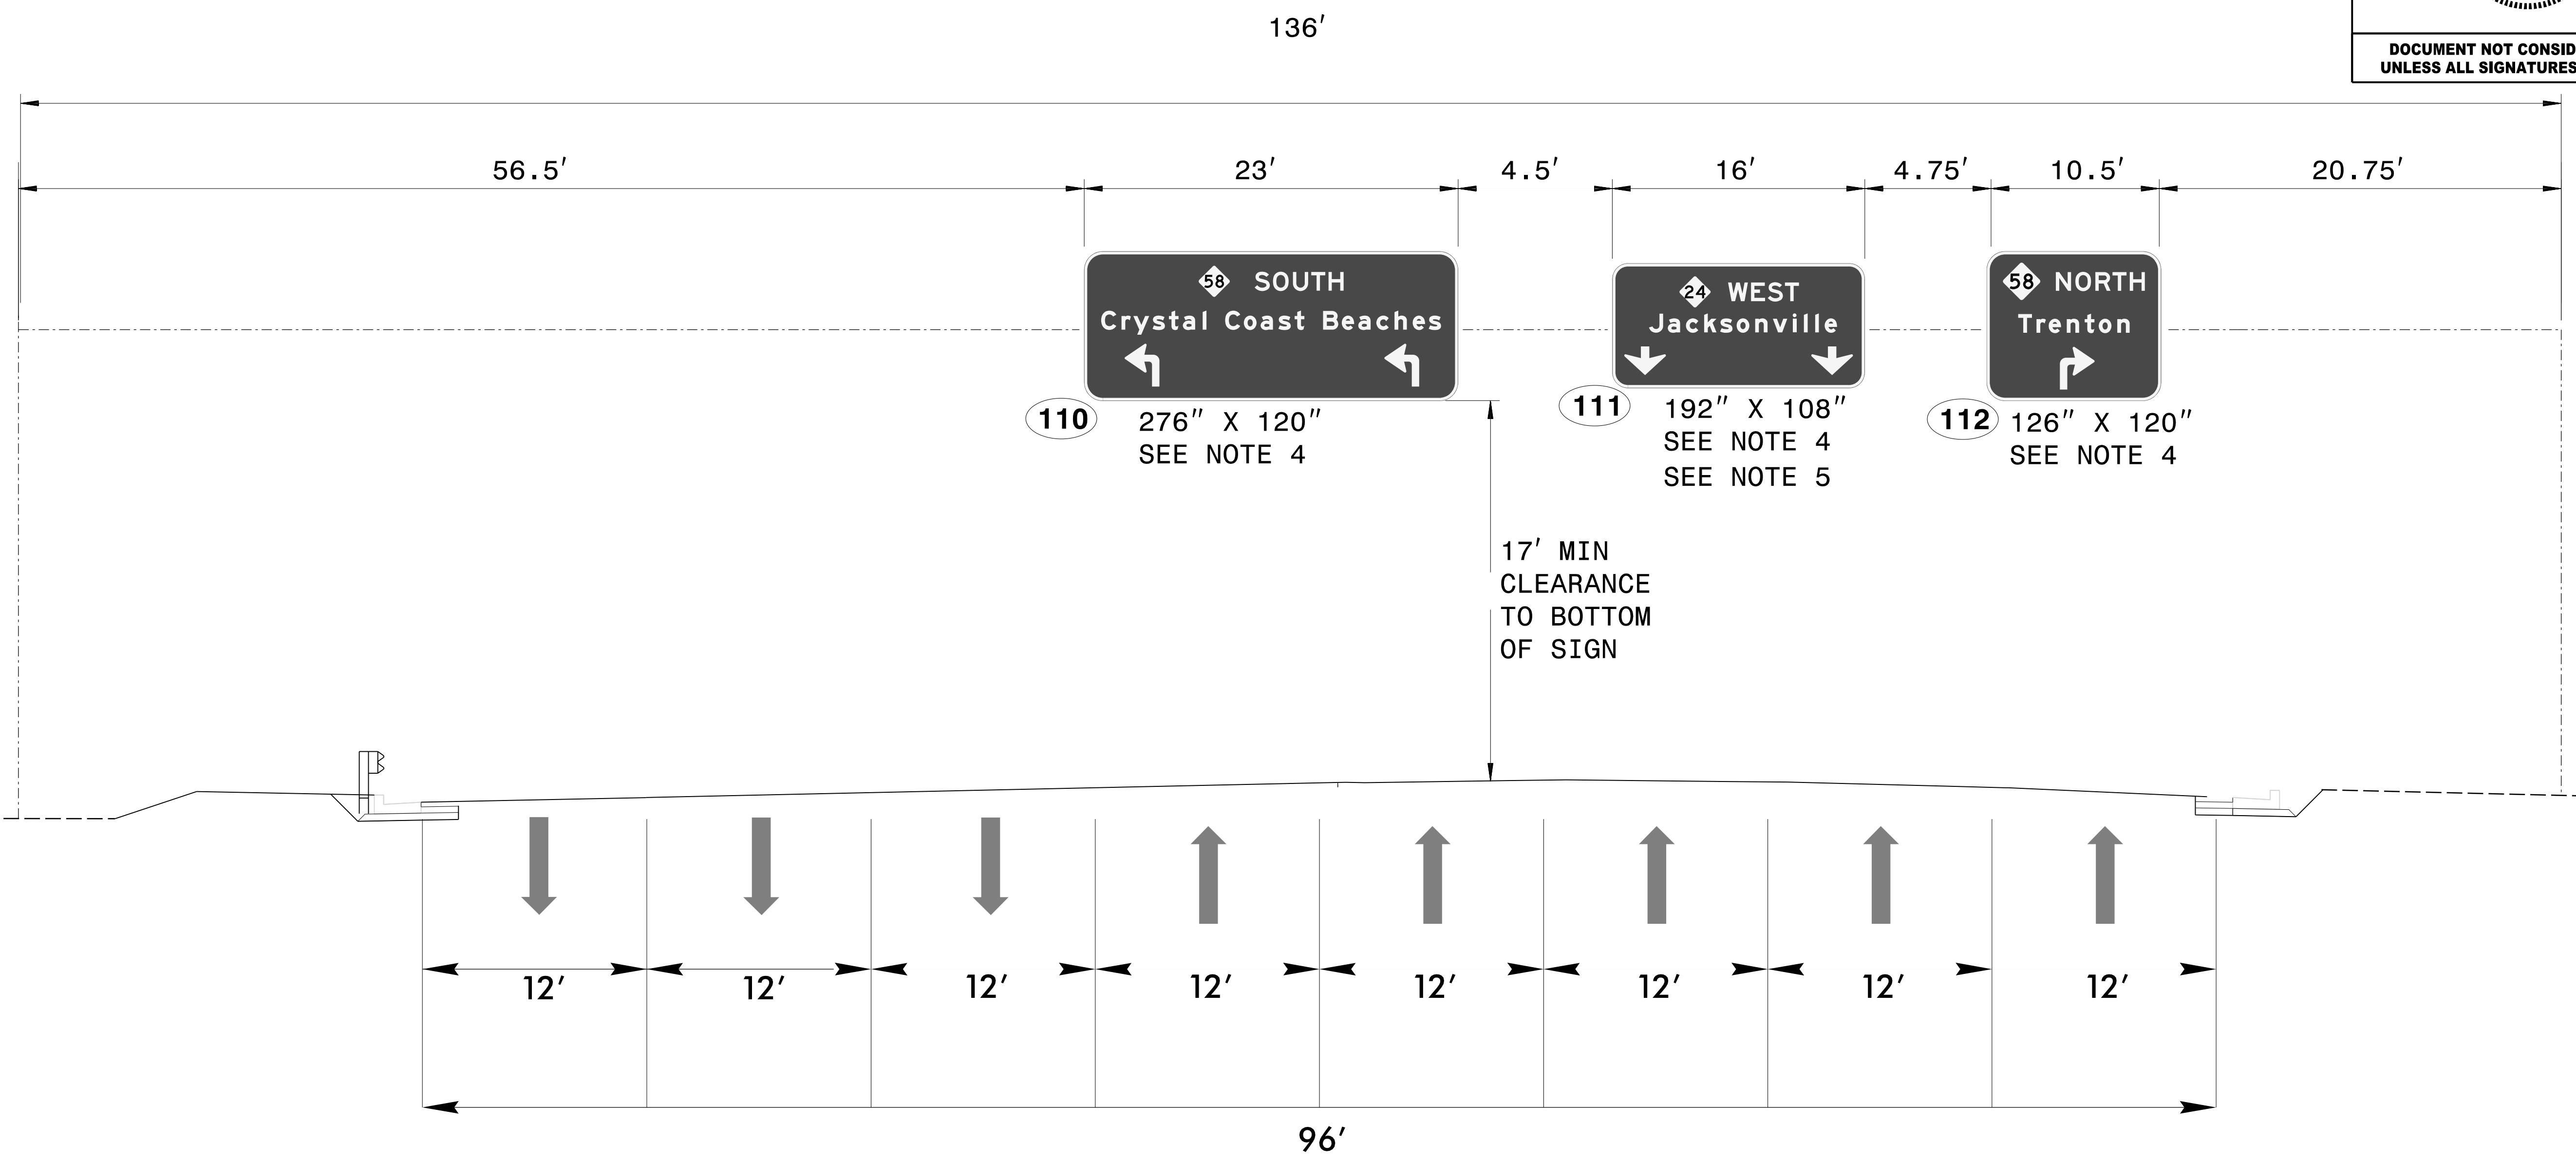

NC 24 -Y2- STA. 12 + 93

5/5/2026 OVERHEAD_SIGN.dgn
USER: jbauman