
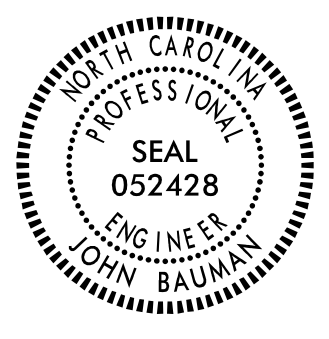
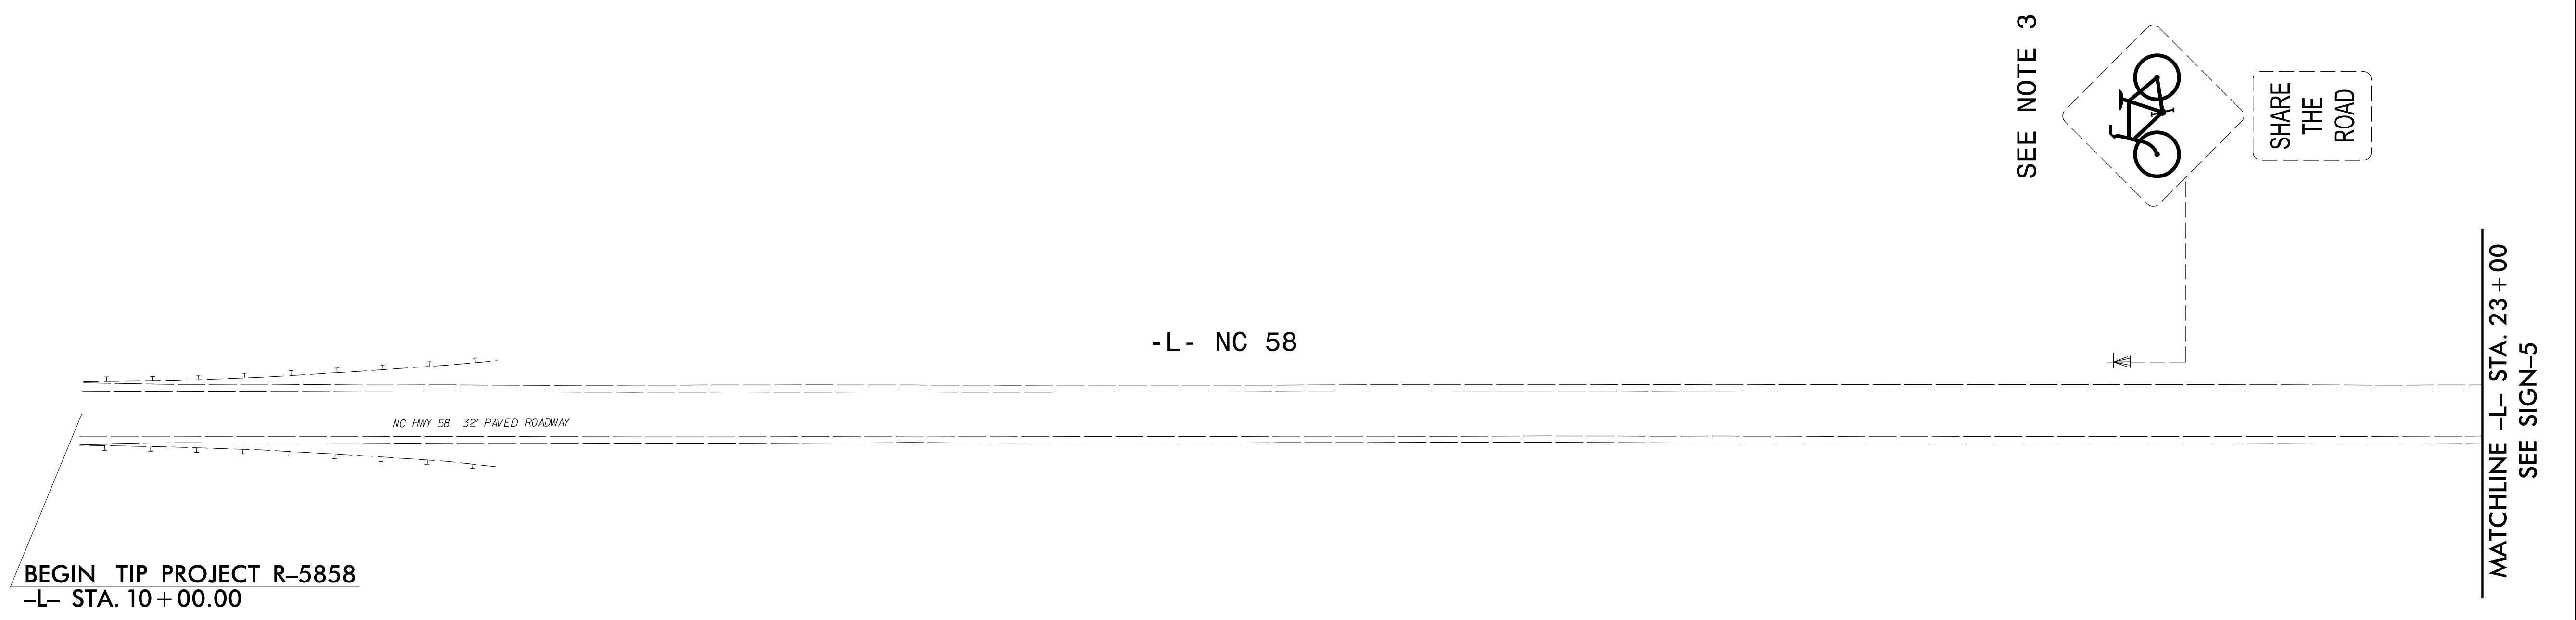
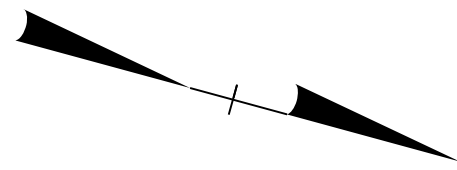


TIP NO. R-5858	SHEET NO. SIGN-4
APPROVED:  <small>DocuSigned by: John Bauman 7FFD584C3784D1</small>	
DATE: 5/5/2026	
SEAL	
	
<b>DOCUMENT NOT CONSIDERED FINAL UNLESS ALL SIGNATURES COMPLETED</b>	



**PROJECT NOTES**

1. DISPOSAL OF SUPPORT, WOOD
2. DISPOSAL OF SIGN SYSTEM, U-CHANNEL
3. DISPOSAL OF SIGN SYSTEM, WOOD
4. DISPOSAL OF SIGN, A OR B (OVERHEAD)
5. DISPOSAL OF LIGHTING SYSTEM
6. SIGN ERECTION, RELOCATE SIGN TYPE D

5/5/2026  
 J:\Projects\2026\18-R-5858\_SIGN-4.dgn  
 JTB

**EXISTING SIGNS**