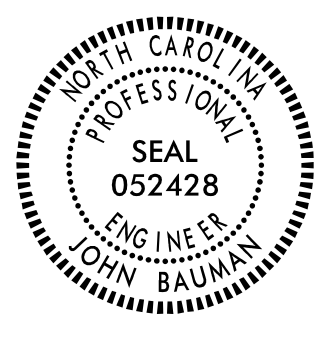



**PROJECT NOTES**

1. DISPOSAL OF SUPPORT, WOOD
2. DISPOSAL OF SIGN SYSTEM, U-CHANNEL
3. DISPOSAL OF SIGN SYSTEM, WOOD
4. DISPOSAL OF SIGN, A OR B (OVERHEAD)
5. DISPOSAL OF LIGHTING SYSTEM
6. SIGN ERECTION, RELOCATE SIGN TYPE D

NOTE: SEE OVERHEAD SIGN DETAILS FOR SIGN PLACEMENT

★ SIGNALIZED INTERSECTION

TIP NO. R-5858	SHEET NO. SIGN-6
APPROVED: <i>John Bauman</i> 7FFD584C3784D1	
DATE: 5/5/2026	
SEAL 	
DOCUMENT NOT CONSIDERED FINAL UNLESS ALL SIGNATURES COMPLETED	

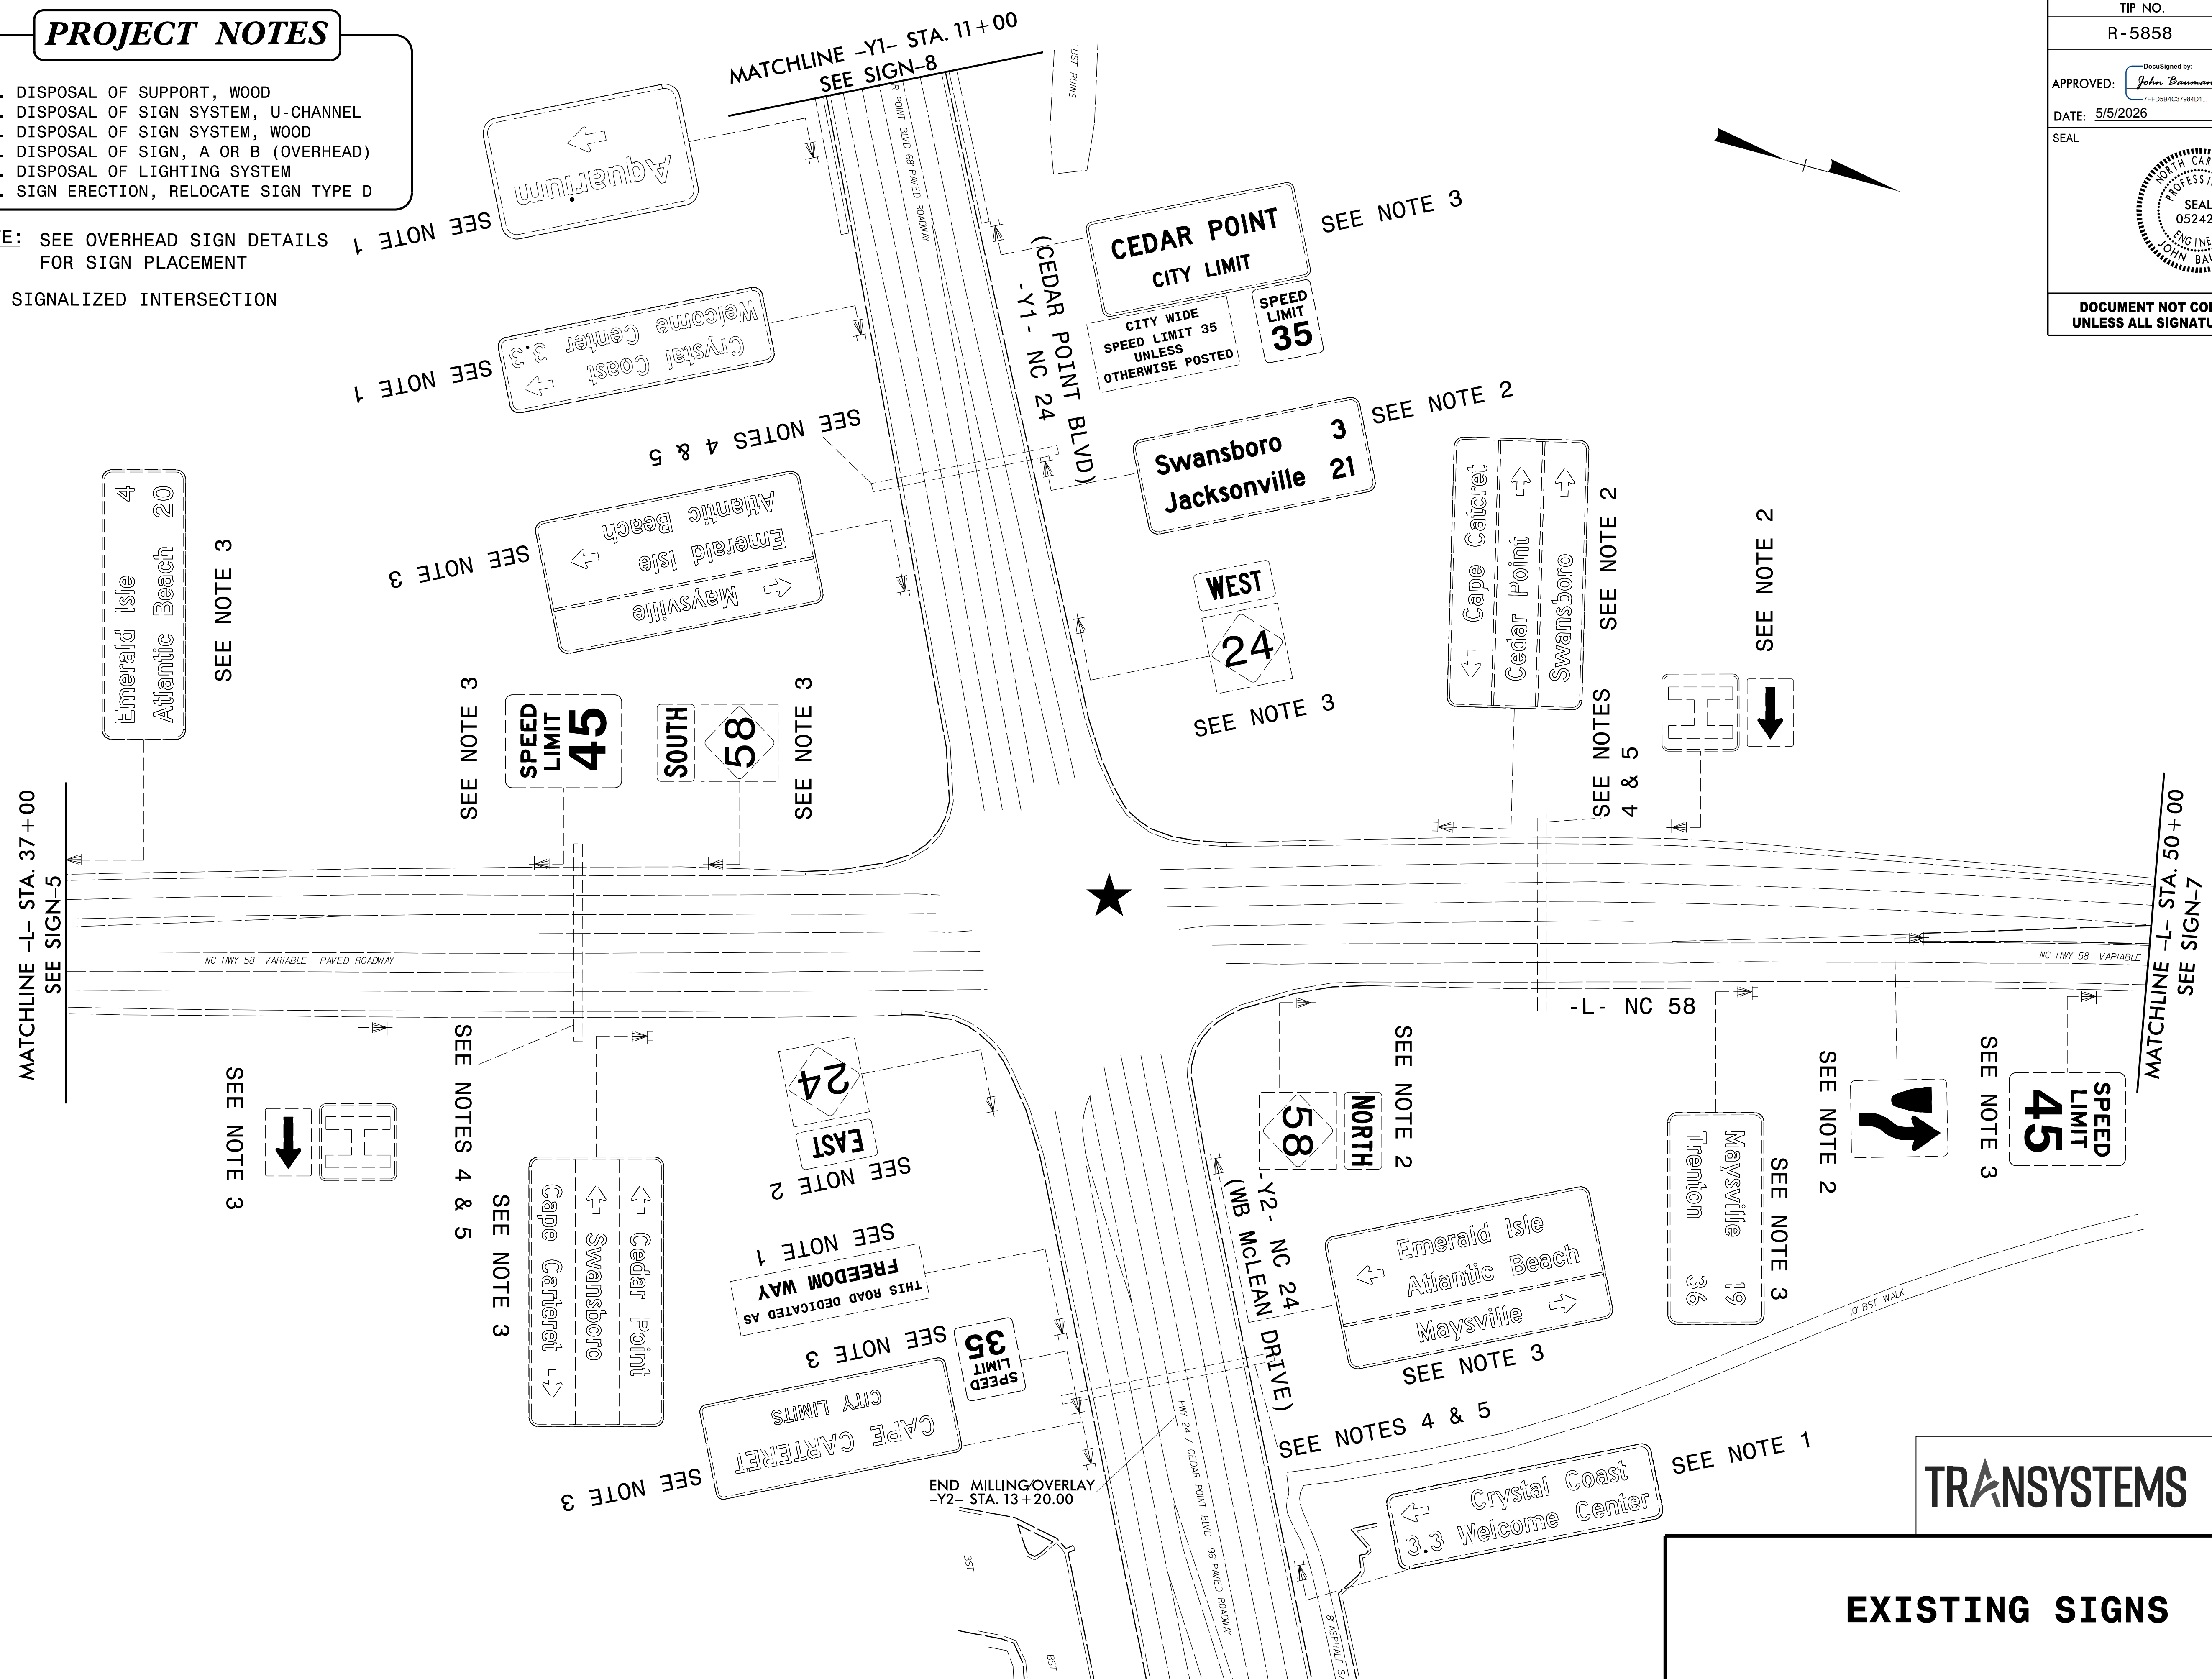

**TRANSYSTEMS**  
1 Glenwood Avenue  
Raleigh, NC 27603  
Tel: 919.789.9977  
Fax: 919.789.9591  
License: F-0453

**EXISTING SIGNS**

5/5/2026 11:58:58 AM R-5858\_SIGN-6.dgn  
JTB