
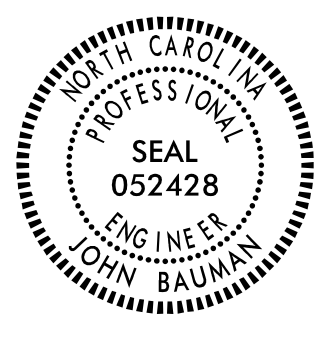
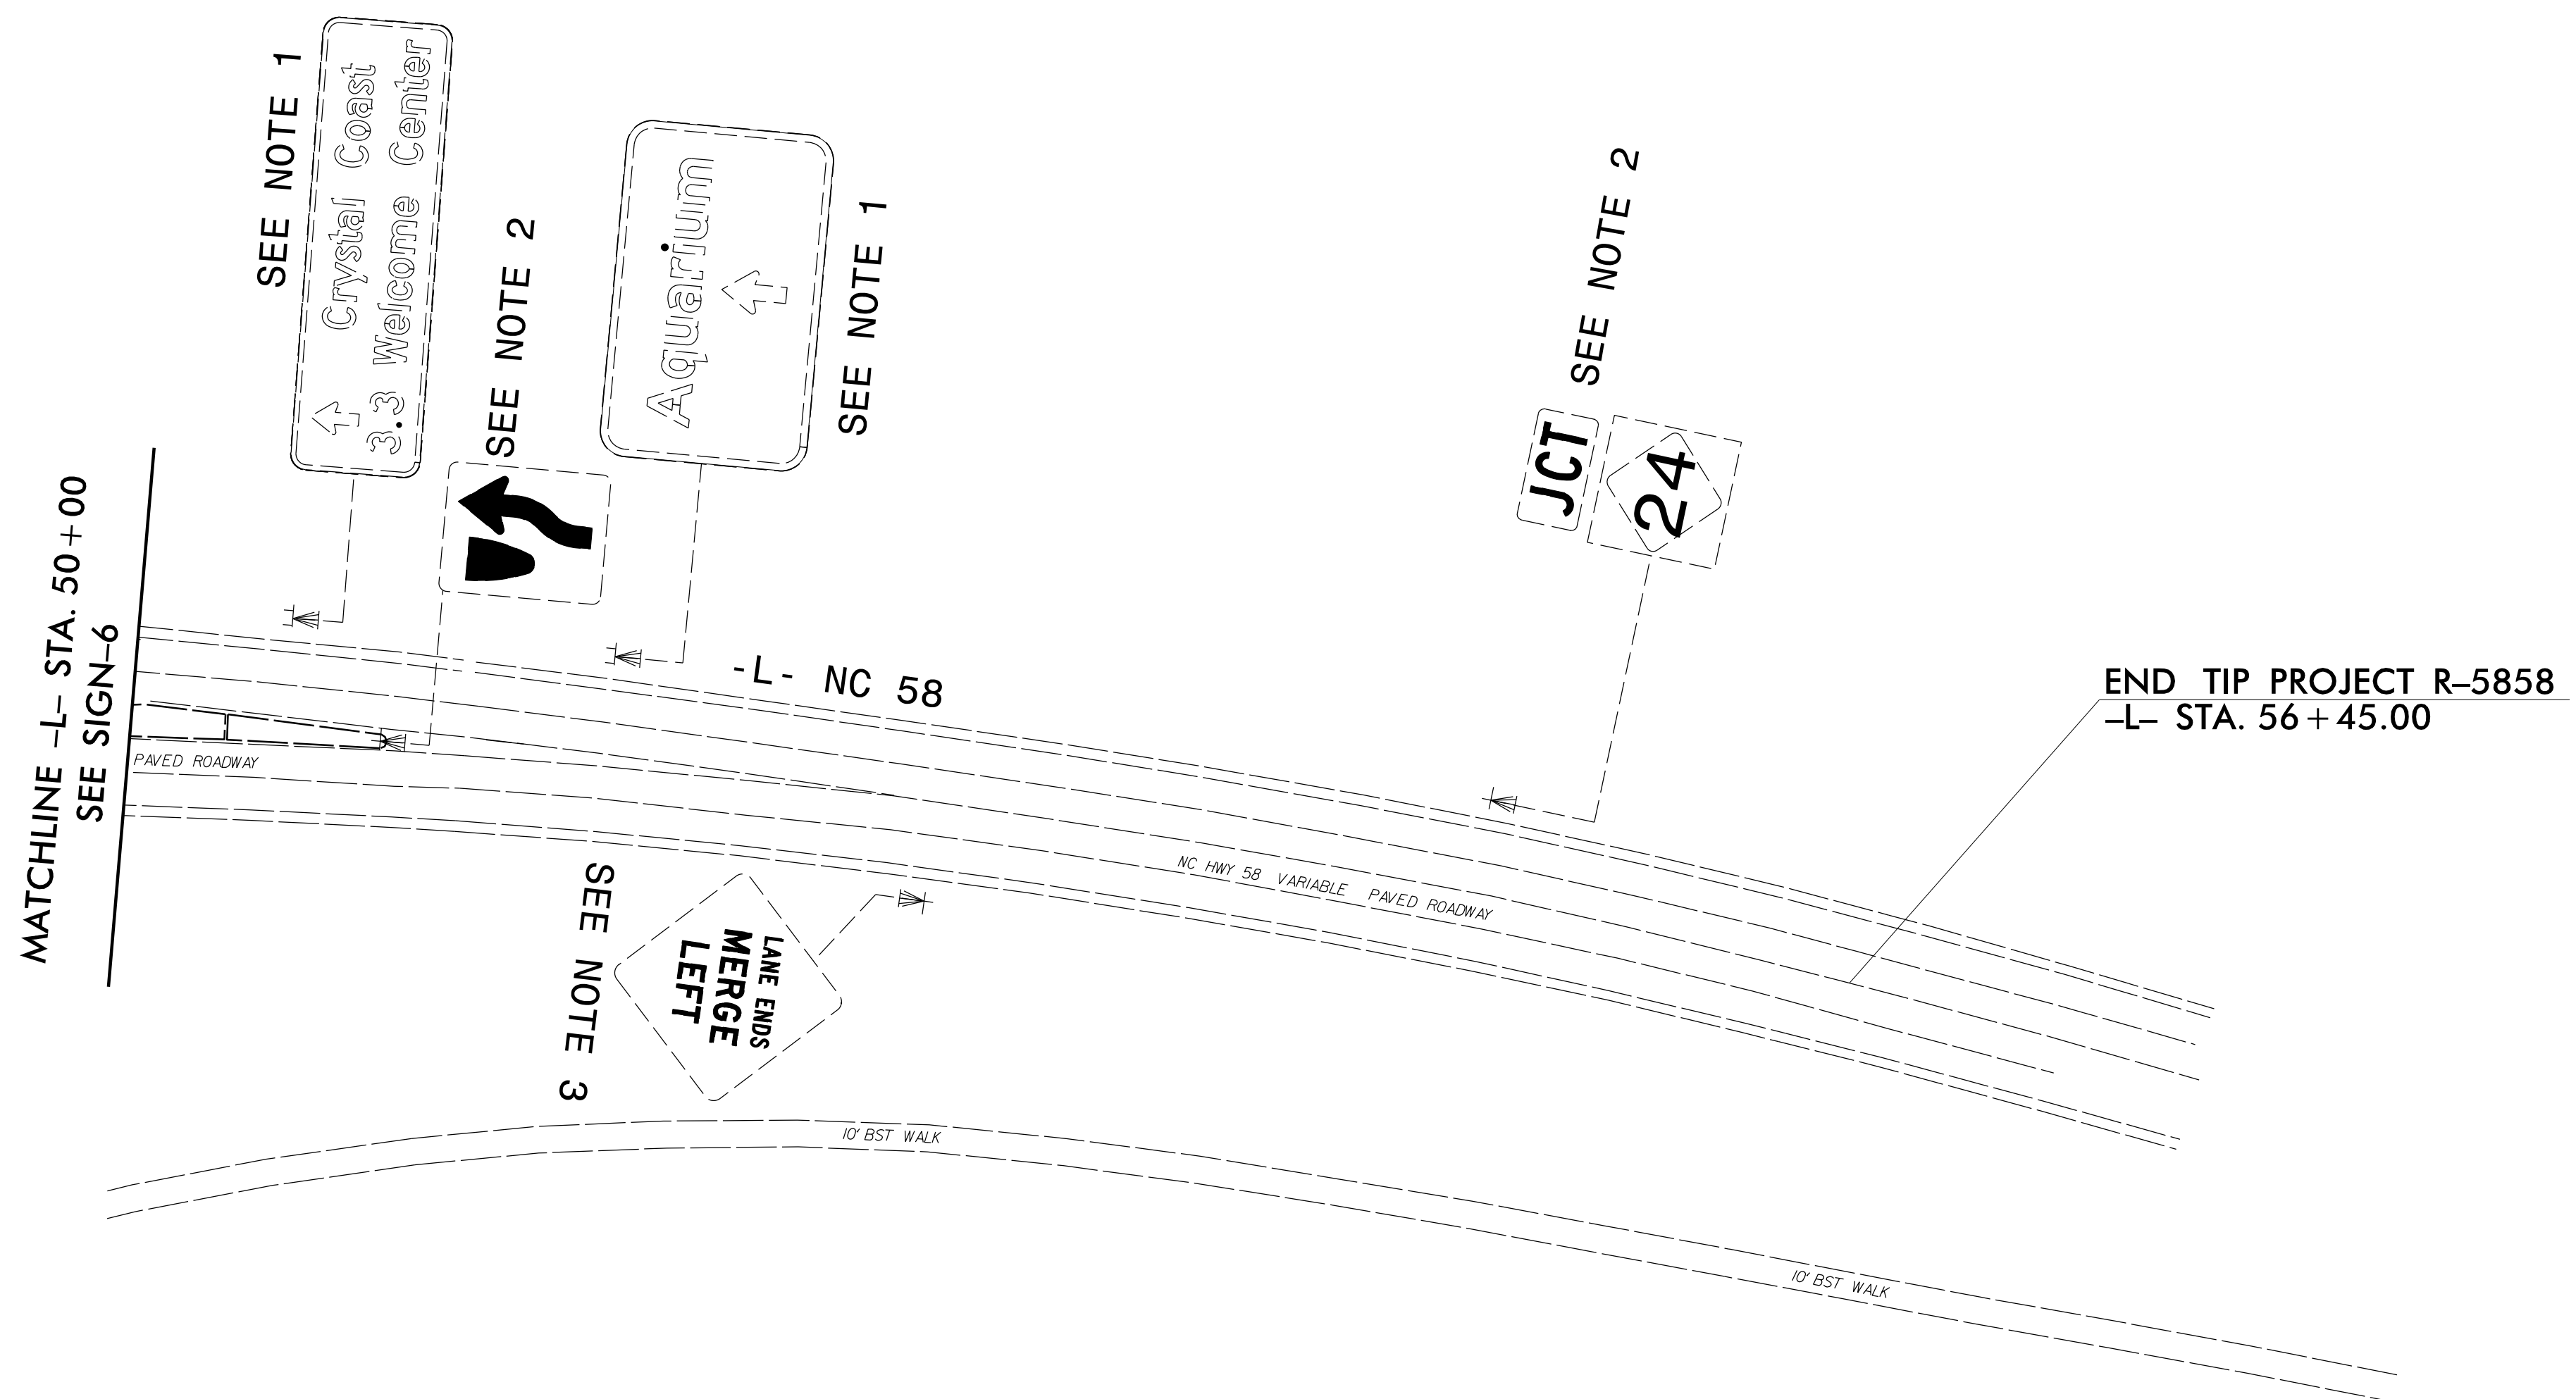
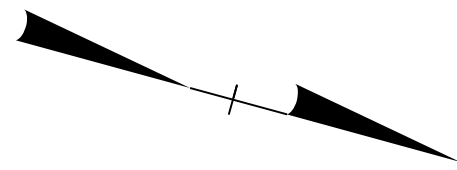


TIP NO. R-5858	SHEET NO. SIGN-7
APPROVED:  <small>DocuSigned by: John Bauman 7FFD584C3784D1...</small>	
DATE: 5/5/2026	
SEAL	
	
DOCUMENT NOT CONSIDERED FINAL UNLESS ALL SIGNATURES COMPLETED	



PROJECT NOTES

1. DISPOSAL OF SUPPORT, WOOD
2. DISPOSAL OF SIGN SYSTEM, U-CHANNEL
3. DISPOSAL OF SIGN SYSTEM, WOOD
4. DISPOSAL OF SIGN, A OR B (OVERHEAD)
5. DISPOSAL OF LIGHTING SYSTEM
6. SIGN ERECTION, RELOCATE SIGN TYPE D

GFT

GFT Infrastructure, Inc.
 One Glenwood Avenue, Suite 900
 Raleigh, NC 27603
 919-420-7660
 NC Lic. No. F-0270

EXISTING SIGNS