
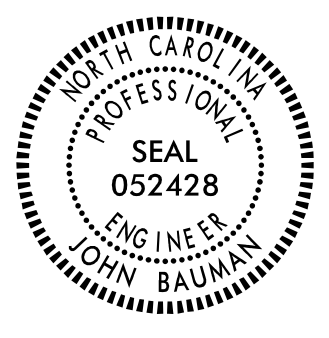
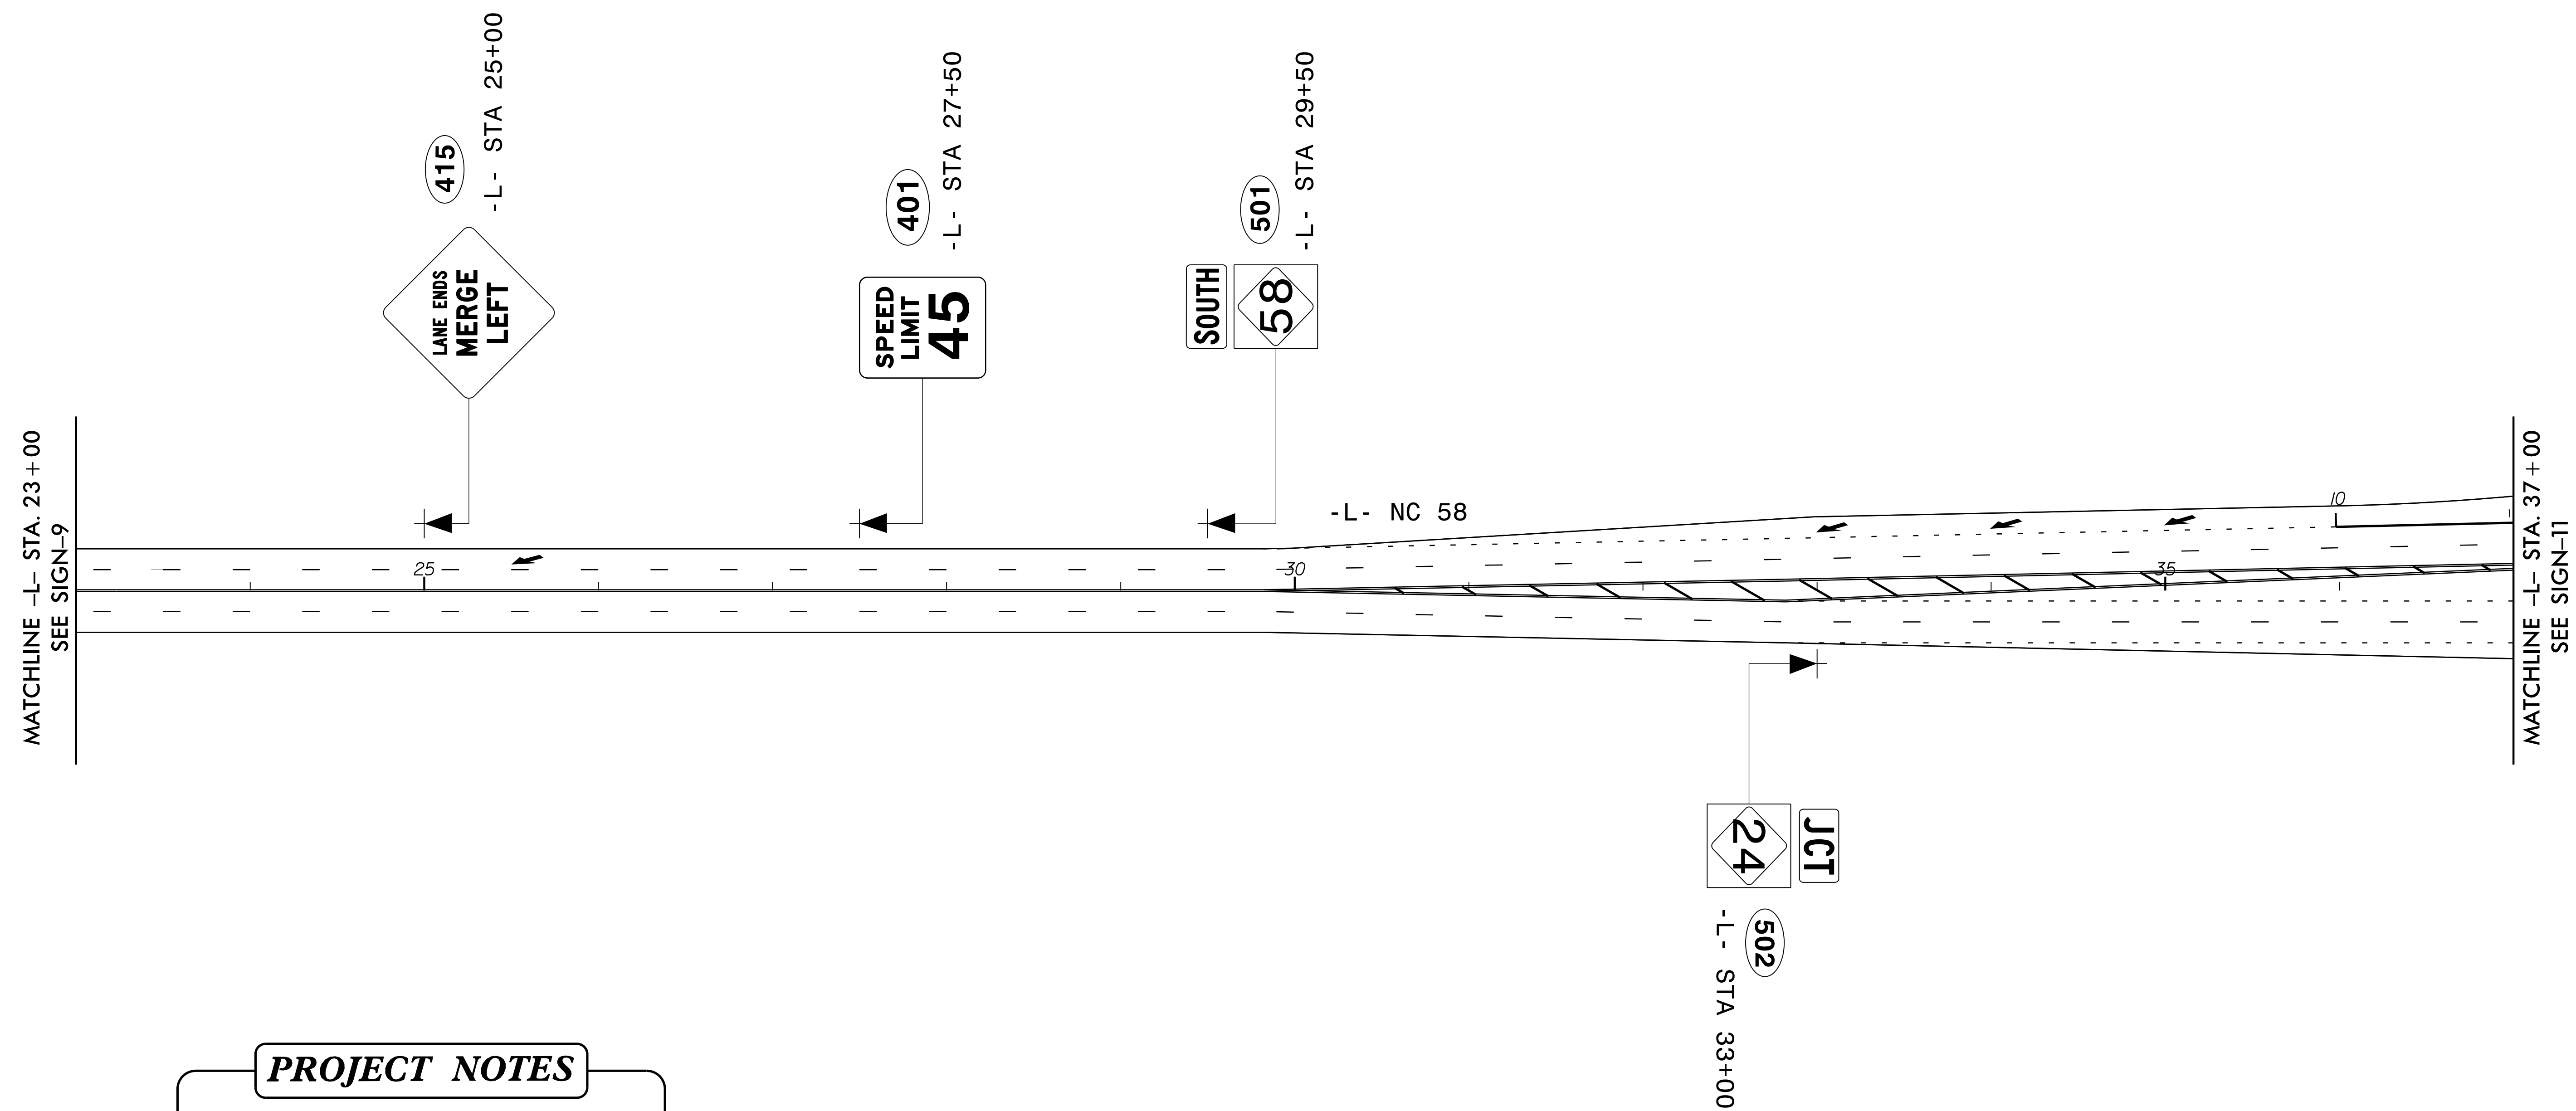


TIP NO. R - 5858	SHEET NO. SIGN - 10
APPROVED: <i>John Bauman</i> <small>DocuSigned by: John Bauman 7FFD584C37884D1</small>	
DATE: 5/5/2026	
SEAL	
	
DOCUMENT NOT CONSIDERED FINAL UNLESS ALL SIGNATURES COMPLETED	

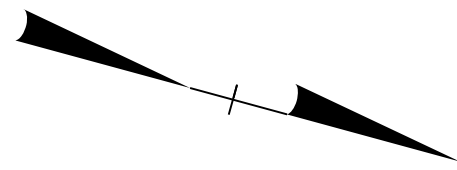

PROJECT NOTES

1. DISPOSAL OF SUPPORT, WOOD
2. DISPOSAL OF SIGN SYSTEM, U-CHANNEL
3. DISPOSAL OF SIGN SYSTEM, WOOD
4. DISPOSAL OF SIGN, A OR B (OVERHEAD)
5. DISPOSAL OF LIGHTING SYSTEM
6. SIGN ERECTION, RELOCATE SIGN TYPE D

PROPOSED SIGNS

5/5/2026 11:58:58 AM R-5858_SIGN-10.dgn JTB