


WBS: 2026CPT.03.09.10651, ETC.

CONTRACT: C205213

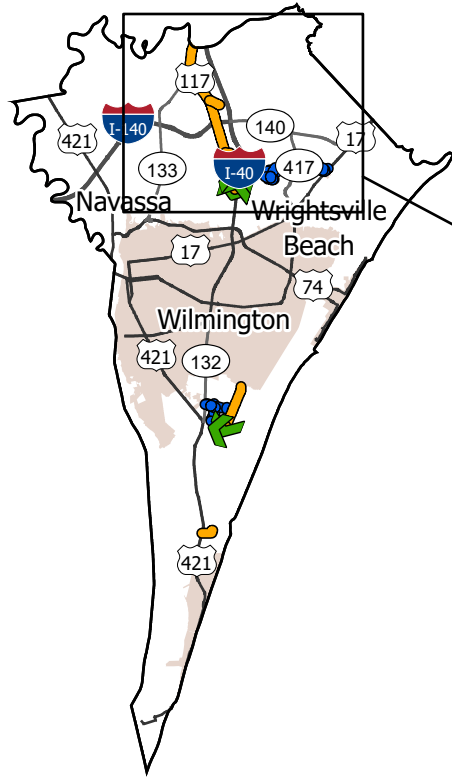


STATE OF NORTH CAROLINA DIVISION OF HIGHWAYS NEW HANOVER COUNTY

*TYPE OF WORK: RESURFACING &
RUMBLE INSTALLATION*

STATE	STATE PROJECT REFERENCE NUMBER	SHEET NO.
NC	2026CPT.03.09.10651, ETC.	1
STATE PROJECT NUMBER		DESCRIPTION

- Division 3 Bridges
- Resurfacing
- Rumble Installation

MAP	ROUTE	DESCRIPTION	TYPE_TABL
1	US-117 / N COLLEGE RD	FROM APPROXIMATELY 0.49 MI NORTH OF SR 2048 (GORDON RD) TO PENDER COUNTY LINE [MP 9.70 - MP 15.61]	Resurfacing
1A	US-117 / N COLLEGE RD	FROM APPROXIMATELY 0.49 MI NORTH OF SR 2048 (GORDON RD) TO NC 133 [MP 9.70 - MP 14.44]	Rumble Installation
2	US-117 SB / N COLLEGE RD	SOUTHBOUND ONLY FROM 0.1 MI N OF SR 1322 (BAVARIAN LN) TO SR 2048 (GORDON RD) [MP 5.54 - MP 6.42]	Resurfacing & Rumble Installation
3	US-117 NB / N COLLEGE RD	NORTHBOUND ONLY FROM SR 2048 (GORDON RD) TO 0.49 MI N OF SR 2048 (GORDON RD) [MP 0.29 - MP 0.78]	Resurfacing & Rumble Installation

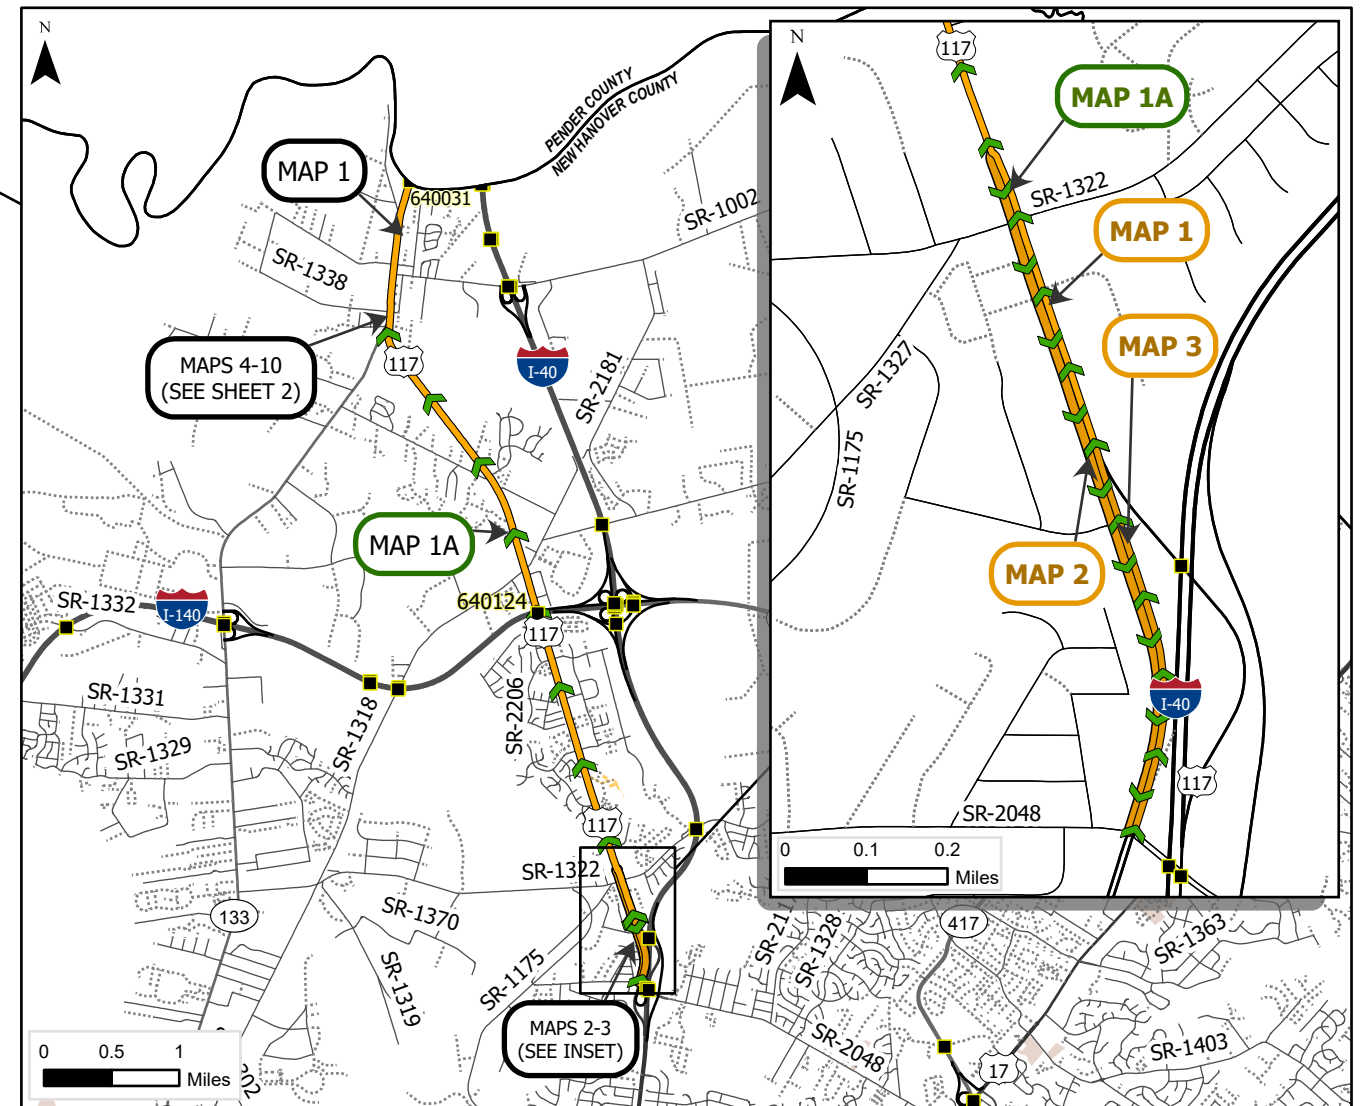

PROJECT LENGTH

MAP	MILES
1	5.91
1A	4.74
2	0.88
3	0.49

Prepared in the Office of:
DIVISION OF HIGHWAYS
5501 BARBADOS BLVD., CASTLE HAYNE, NC, 28429

This exhibit does not meet NC 47-30 requirements and therefore is not intended for design, construction, or recording or transfer of title.

