


WBS: 2026CPT.03.09.10651, ETC.

CONTRACT: C205213

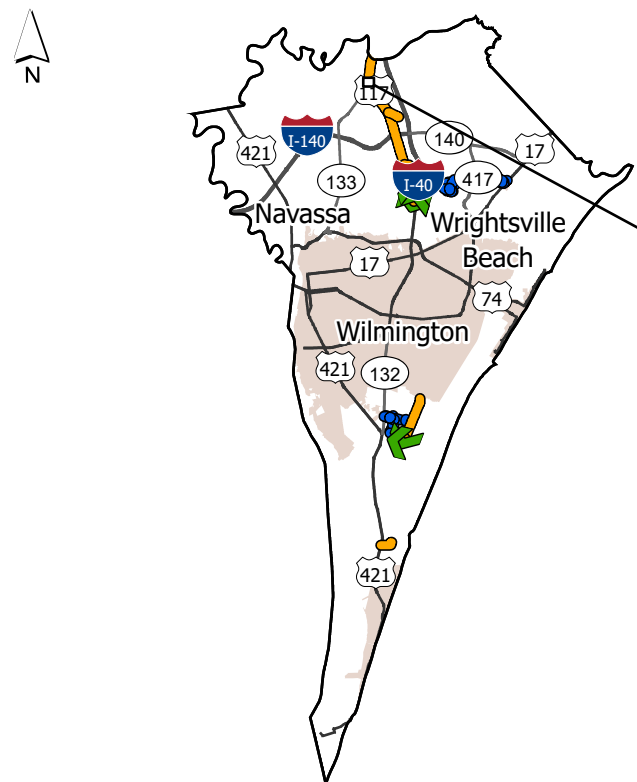


STATE OF NORTH CAROLINA DIVISION OF HIGHWAYS NEW HANOVER COUNTY

TYPE OF WORK: RESURFACING

STATE	STATE PROJECT REFERENCE NUMBER	SHEET NO.
NC	2026CPT.03.09.10651, ETC.	2
STATE PROJECT NUMBER		DESCRIPTION

— Resurfacing

MAP	ROUTE	DESCRIPTION	TYPE
4	US-117 SB / CASTLE HAYNE RD	SOUTHBOUND FROM CHERRY ST (NON SYSTEM) TO BEYOND END OF ROUNDABOUT [MP 0.92 - MP 1.19]	Resurfacing
5	NC-133 / CASTLE HAYNE RD	FROM SOUTH EXIT OF ROUNDABOUT AT CASTLE HAYNE RD TO SOUTH ENTRANCE OF ROUNDABOUT NB [MP 9.77 - MP 9.79]	Resurfacing
6	NC-133 NB / CASTLE HAYNE RD	FROM CASTLE HAYNE RD MP 9.71 TO ENTRANCE OF ROUNDABOUT [MP 9.71 - MP 9.77]	Resurfacing
7	NC-133 SB / CASTLE HAYNE RD	FROM SOUTHWEST EXIT OF ROUNDABOUT AT CASTLE HAYNE RD TO END DIVIDED SECTION [MP 1.14 - MP 1.16]	Resurfacing
8	US-117 / NC-133 WB RMP-92537	FROM NORTH EXIT OF ROUNDABOUT AT CASTLE HAYNE RD TO NORTH ENTRANCE OF ROUNDABOUT SB [MP 0.00 - MP 0.02]	Resurfacing
9	SR-3306 / N COLLEGE RD	FROM 0.05 MI SOUTH OF SR 1342 (ASH ST) THROUGH CDS [MP 0.00 - MP 0.13]	Resurfacing
10	SR-3307 CONNECTOR	FROM US HWY 117 NB (CASTLE HAYNE RD) TO SR 3306 (N. COLLEGE RD) [MP 0.00 - MP 0.03]	Resurfacing

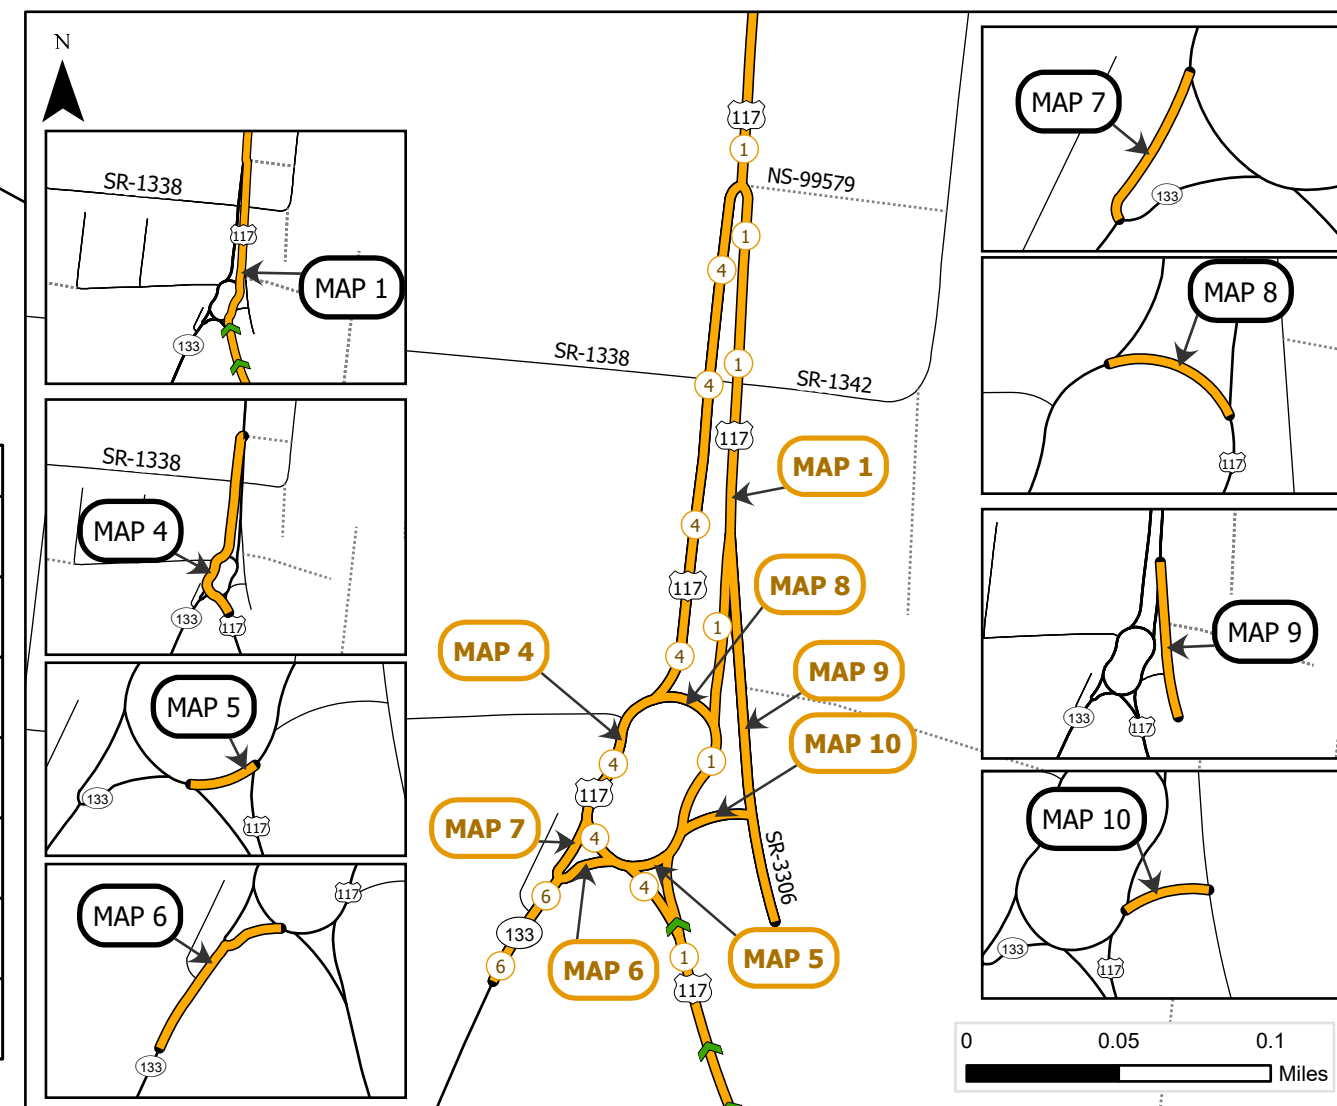

PROJECT LENGTH

MAP	MILES
4	0.27
5	0.02
6	0.06
7	0.02

MAP	MILES
8	0.02
9	0.13
10	0.03

Prepared in the Office of:
DIVISION OF HIGHWAYS
5501 BARBADOS BLVD., CASTLE HAYNE, NC, 28429

This exhibit does not meet NC 47-30 requirements and therefore is not intended for design, construction, or recording or transfer of title.

