


WBS: 2026CPT.03.09.10651, ETC.

CONTRACT: C205213

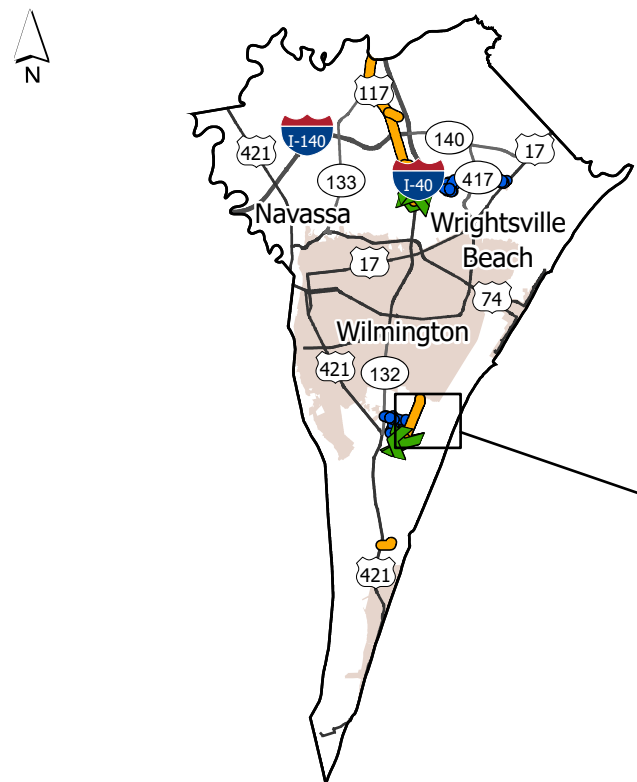


STATE OF NORTH CAROLINA DIVISION OF HIGHWAYS NEW HANOVER COUNTY

*TYPE OF WORK: RESURFACING &
RUMBLE INSTALLATION*

STATE	STATE PROJECT REFERENCE NUMBER	SHEET NO.
NC	2026CPT.03.09.10651, ETC.	4
STATE PROJECT NUMBER		DESCRIPTION

- Division 3 Bridges
- Resurfacing
- Rumble Installation

MAP	ROUTE	DESCRIPTION	TYPE
12	SR-1492 / MASONBORO LOOP RD	FROM 0.14 MI NORTH OF SR 1517 (TRAILS END RD) TO SR 1520 (GRISSOM RD) [MP 0.00 - MP 1.75]	Resurfacing
12A	SR-1492 / MASONBORO LOOP RD	FROM SR 1519 (OLD MYRTLE GROVE RD) TO SR 1520 (GRISSOM RD) [MP 1.70 - MP 1.75]	Rumble Installation
13	SR-1520 / GRISSOM RD	FROM SR 1492 (MYRTLE GROVE RD) TO SR 1521 (PINER RD) [MP 0.00 - MP 0.36]	Resurfacing & Rumble Installation
52	SR-1521 / PINER RD	FROM SR 1643 (HORNDALE RD) TO SR 1520 (GRISSOM RD) [MP 0.71 - MP 0.74]	Rumble Installation

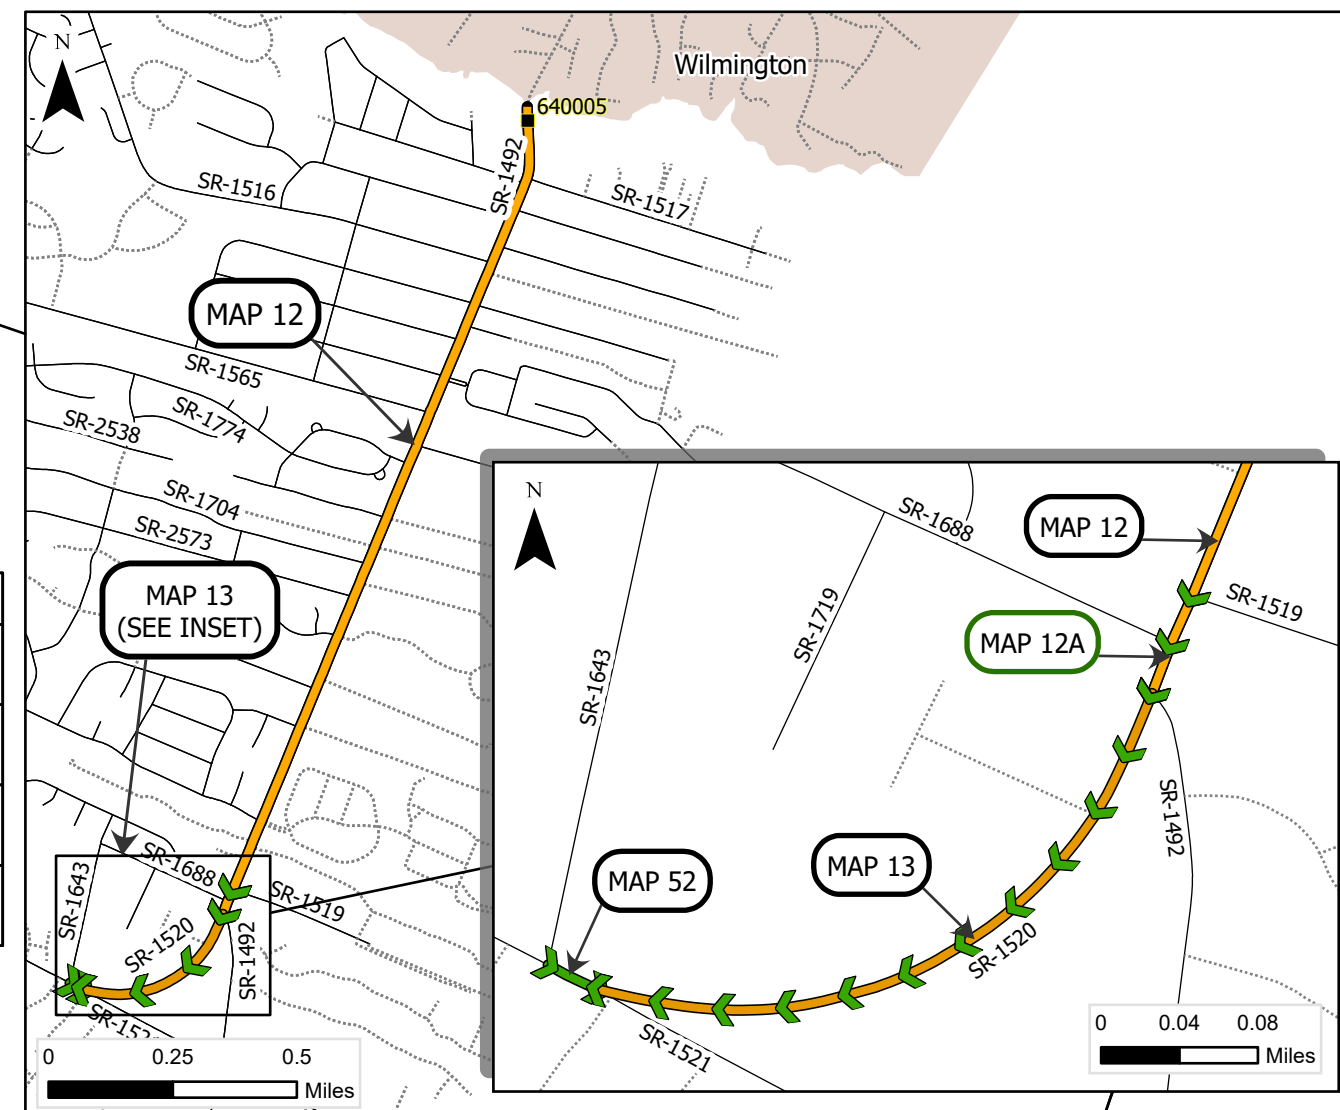

<i>PROJECT LENGTH</i>	
MAP	MILES
12	1.75
12A	0.05
13	0.36
52	0.03

Prepared in the Office of:
DIVISION OF HIGHWAYS
5501 BARBADOS BLVD., CASTLE HAYNE, NC, 28429

This exhibit does not meet NC 47-30 requirements and therefore is not intended for design, construction, or recording or transfer of title.

