


WBS: 2026CPT.03.09.10651, ETC.

CONTRACT: C205213

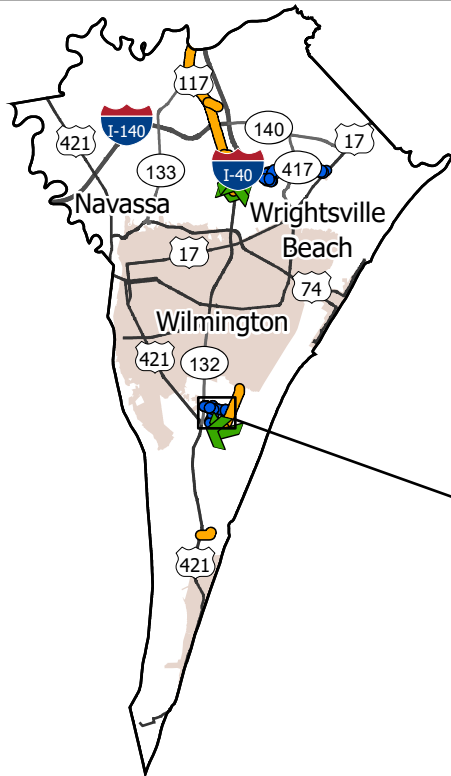


**STATE OF NORTH CAROLINA
DIVISION OF HIGHWAYS
NEW HANOVER COUNTY**

TYPE OF WORK: PRESERVATION

STATE	STATE PROJECT REFERENCE NUMBER	SHEET NO.
NC	2026CPT.03.09.10651, ETC.	6
STATE PROJECT NUMBER		DESCRIPTION

— Preservation

MAP	ROUTE	DESCRIPTION	TYPE
16	SR-2573 / WOODS EDGE DR	FROM NC HWY 132 (S COLLEGE RD) TO SR 1492 (MASONBORO LOOP RD) [MP 0.00 - MP 1.17]	Preservation
17	SR-2574 / BLUE GRASS CT	FROM SR 2573 (WOODS EDGE RD) TO CDS [MP 0.00 - MP 0.03]	Preservation
18	SR-2575 / RANCHWOOD CT	FROM SR 2573 (WOODS EDGE RD) TO CDS [MP 0.00 - MP 0.03]	Preservation
19	SR-2576 / BRENWOOD CT	FROM SR 2573 (WOODS EDGE RD) TO CDS [MP 0.00 - MP 0.05]	Preservation
20	SR-2577 / LADY FERN CT	FROM SR 2573 (WOODS EDGE DR) TO CDS [MP 0.00 - MP 0.07]	Preservation
21	SR-2579 / BERNHARDT CT	FROM CDS TO CDS [MP 0.00 - MP 0.12]	Preservation
22	SR-2578 / WOOD RIDGE RD	FROM SR 1704 (HIDDEN VALLEY RD) TO SR 2573 (WOODS EDGE DR) [MP 0.00 - MP 0.13]	Preservation
23	SR-2580 / BERNHARDT CT	FROM SR 2579 (BERNHARDT CT) TO CDS [MP 0.00 - MP 0.02]	Preservation
24	SR-2582 / CHALICE LN	FROM SR 1704 (HIDDEN VALLEY RD) TO SR 2573 (WOODS EDGE DR) [MP 0.00 - MP 0.07]	Preservation

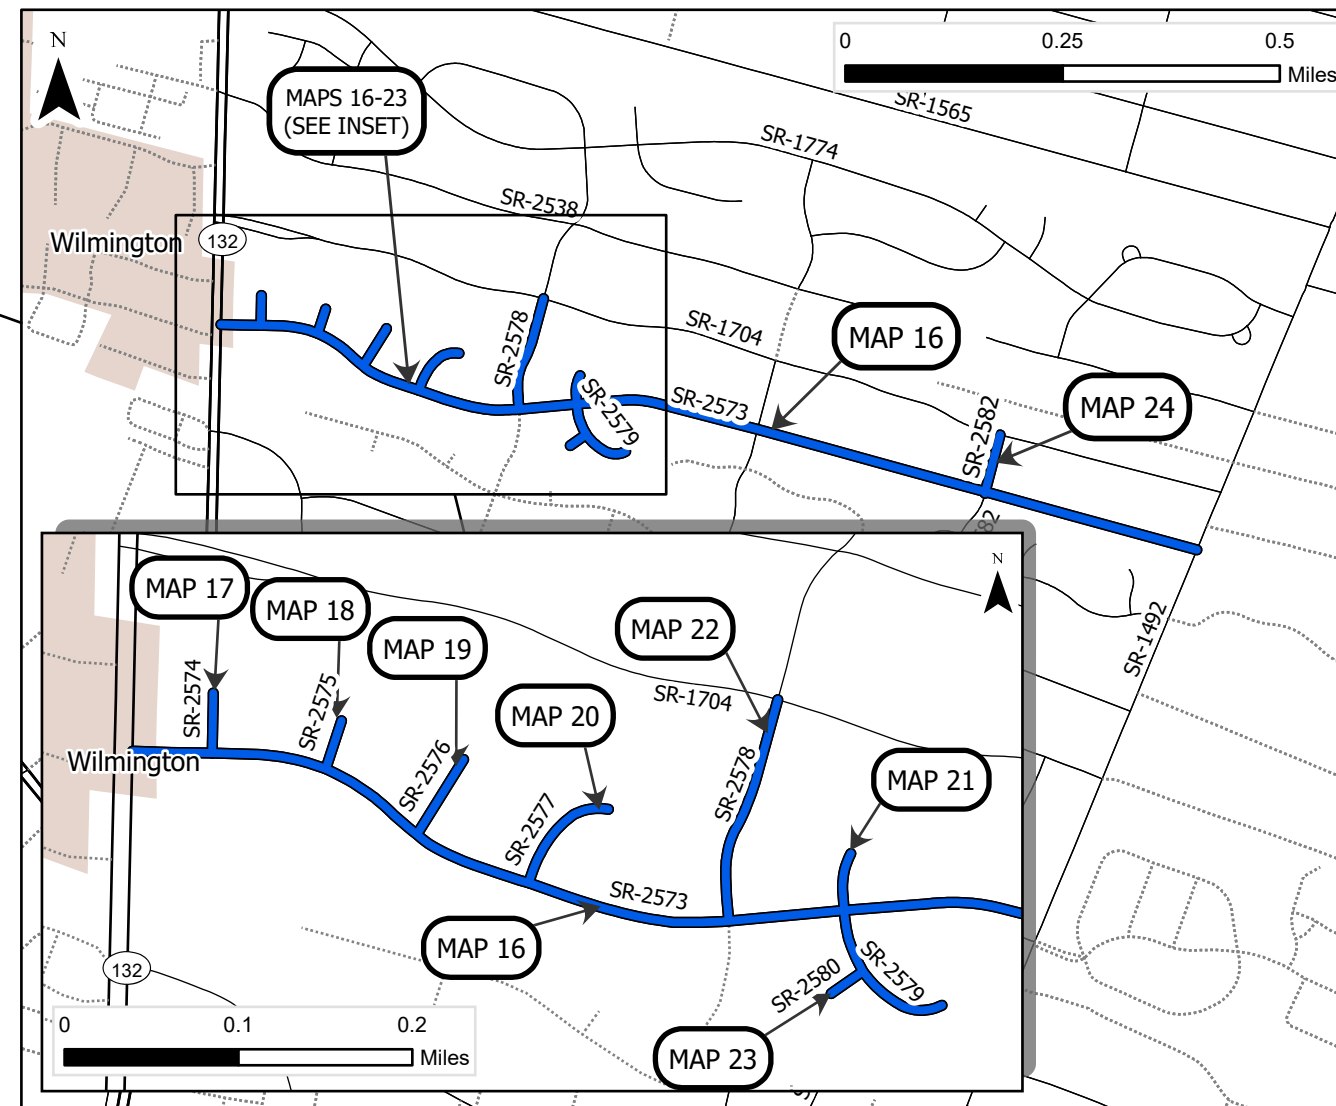

PROJECT LENGTH

MAP	MILES
16	1.17
17	0.03
18	0.03

MAP	MILES
19	0.05
20	0.07
21	0.12

MAP	MILES
22	0.13
23	0.02
24	0.07

Prepared in the Office of:
DIVISION OF HIGHWAYS
5501 BARBADOS BLVD., CASTLE HAYNE, NC, 28429

This exhibit does not meet NC 47-30 requirements and therefore is not intended for design, construction, or recording or transfer of title.

