


WBS: 2026CPT.03.11.10711, ETC.

CONTRACT: C205212

**STATE OF NORTH CAROLINA
DIVISION OF HIGHWAYS
PENDER COUNTY**


TYPE OF WORK: RESURFACING & RUMBLE INSTALLATION

STATE	STATE PROJECT REFERENCE NUMBER	SHEET NO.
NC	2026CPT.03.11.10711, ETC.	1
STATE PROJECT NUMBER		DESCRIPTION

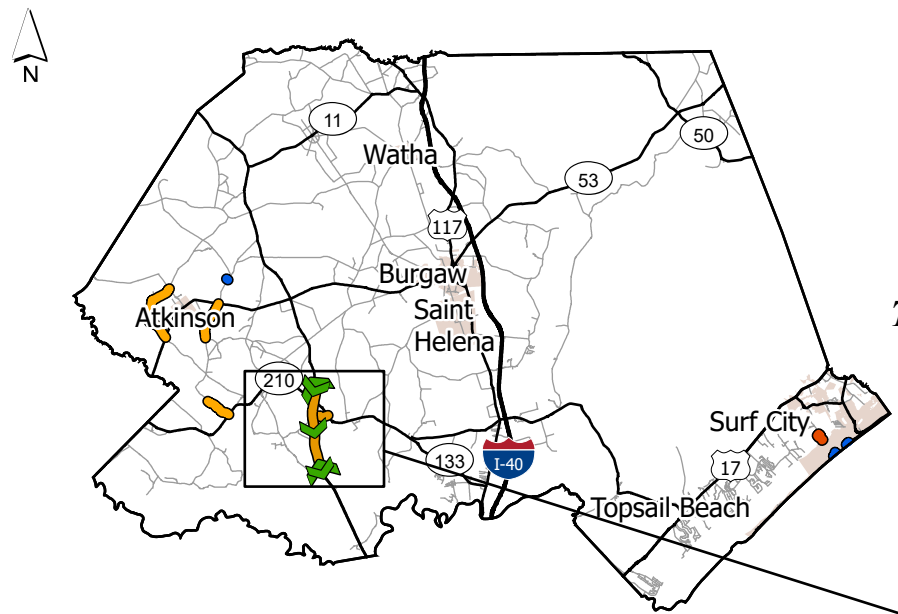

- Division 3 Bridges
- Resurfacing & Rumble Installation
- ▬ Resurfacing

MAP	ROUTE	DESCRIPTION	TYPE
1	US-421 N	FROM SR 1114 (BLUEBERRY RD) TO END OF DIVIDED SECTION [MP 5.26 - MP 9.70]	Resurfacing & Rumble Installation
2	US-421 S	FROM BEGINNING OF DIVIDED SECTION TO SR 1114 (BLUEBERRY RD) [MP 16.74 - MP 21.18]	Resurfacing & Rumble Installation
3	SR-1113 / MONTAGUE RD	FROM NC 210 TO US 421 [MP 0.00 - MP 0.86]	Resurfacing & Widening

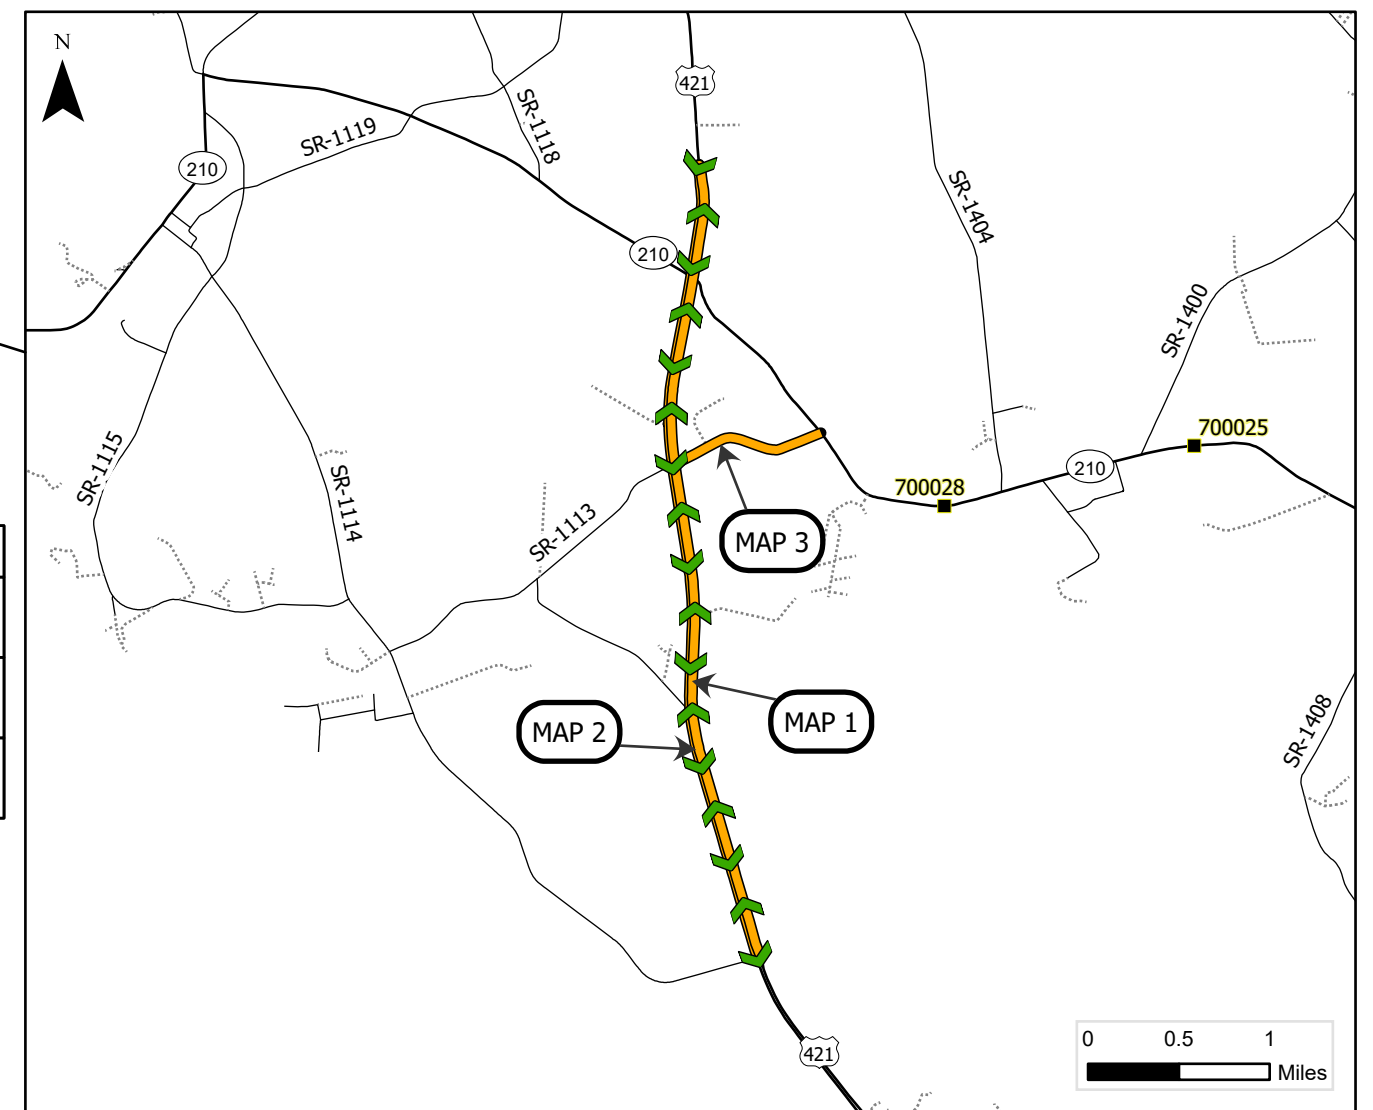

PROJECT LENGTH

MAP	MILES
1	4.44
2	4.44
3	0.86

Prepared in the Office of:
DIVISION OF HIGHWAYS
5501 BARBADOS BLVD., CASTLE HAYNE, NC, 28429

This exhibit does not meet NC 47-30 requirements and therefore is not intended for design, construction, or recording or transfer of title.

