


WBS: 2026CPT.03.11.10711, ETC.

CONTRACT: C205212

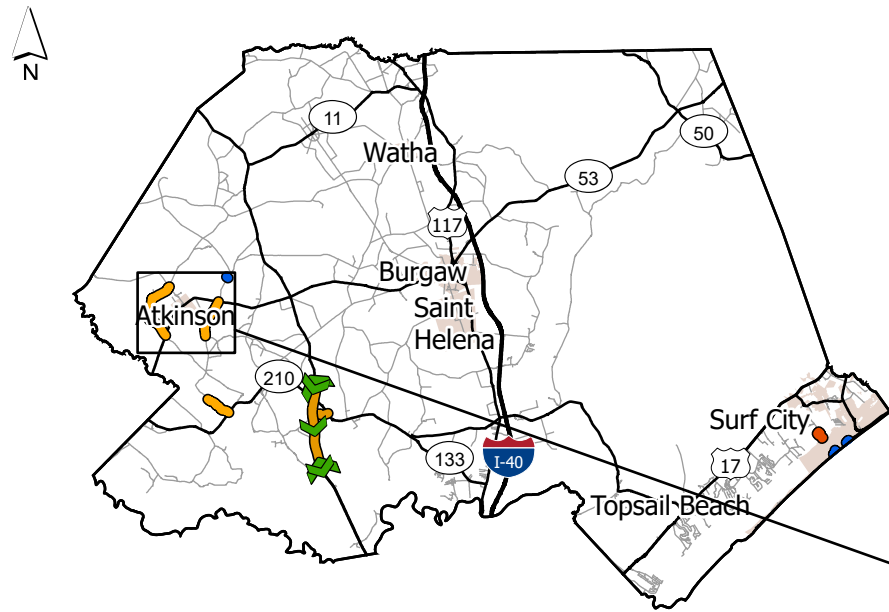

**STATE OF NORTH CAROLINA**  
**DIVISION OF HIGHWAYS**  


---

---

**PENDER COUNTY**  


---


---

*TYPE OF WORK: RESURFACING*

STATE	STATE PROJECT REFERENCE NUMBER	SHEET NO.
NC	2026CPT.03.11.10711, ETC.	2
STATE PROJECT NUMBER		DESCRIPTION

- Division 3 Bridges
- Resurfacing

MAP	ROUTE	DESCRIPTION	TYPE
4	SR-1128 / POINT CASWELL RD	FROM SR 1126 (ROOKS ROAD) TO NC 11 [MP 1.90 - MP 3.90]	Resurfacing
5	SR-1100 / SLOCUM TR	FROM SR 1201 (BEATTYS BRIDGE RD) TO NC 11 [MP 0.00 - MP 3.50]	Resurfacing

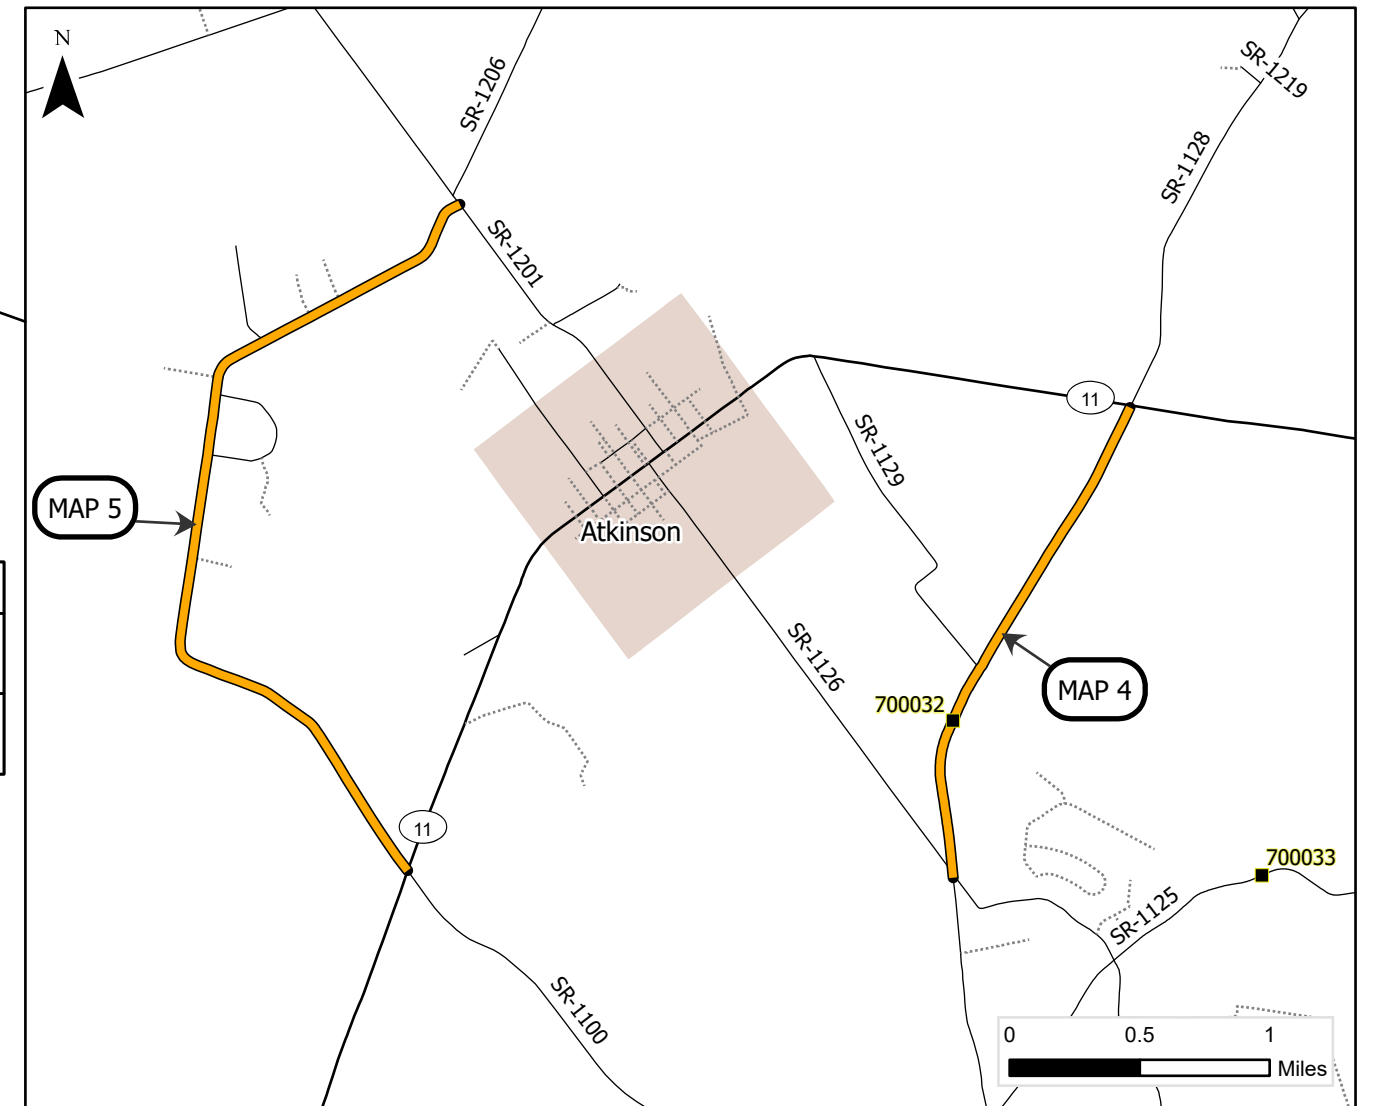

**PROJECT LENGTH**

MAP	MILES
4	2.00
5	3.50

Prepared in the Office of:  
**DIVISION OF HIGHWAYS**  
 5501 BARBADOS BLVD., CASTLE HAYNE, NC, 28429

This exhibit does not meet NC 47-30 requirements and therefore is not intended for design, construction, or recording or transfer of title.

